


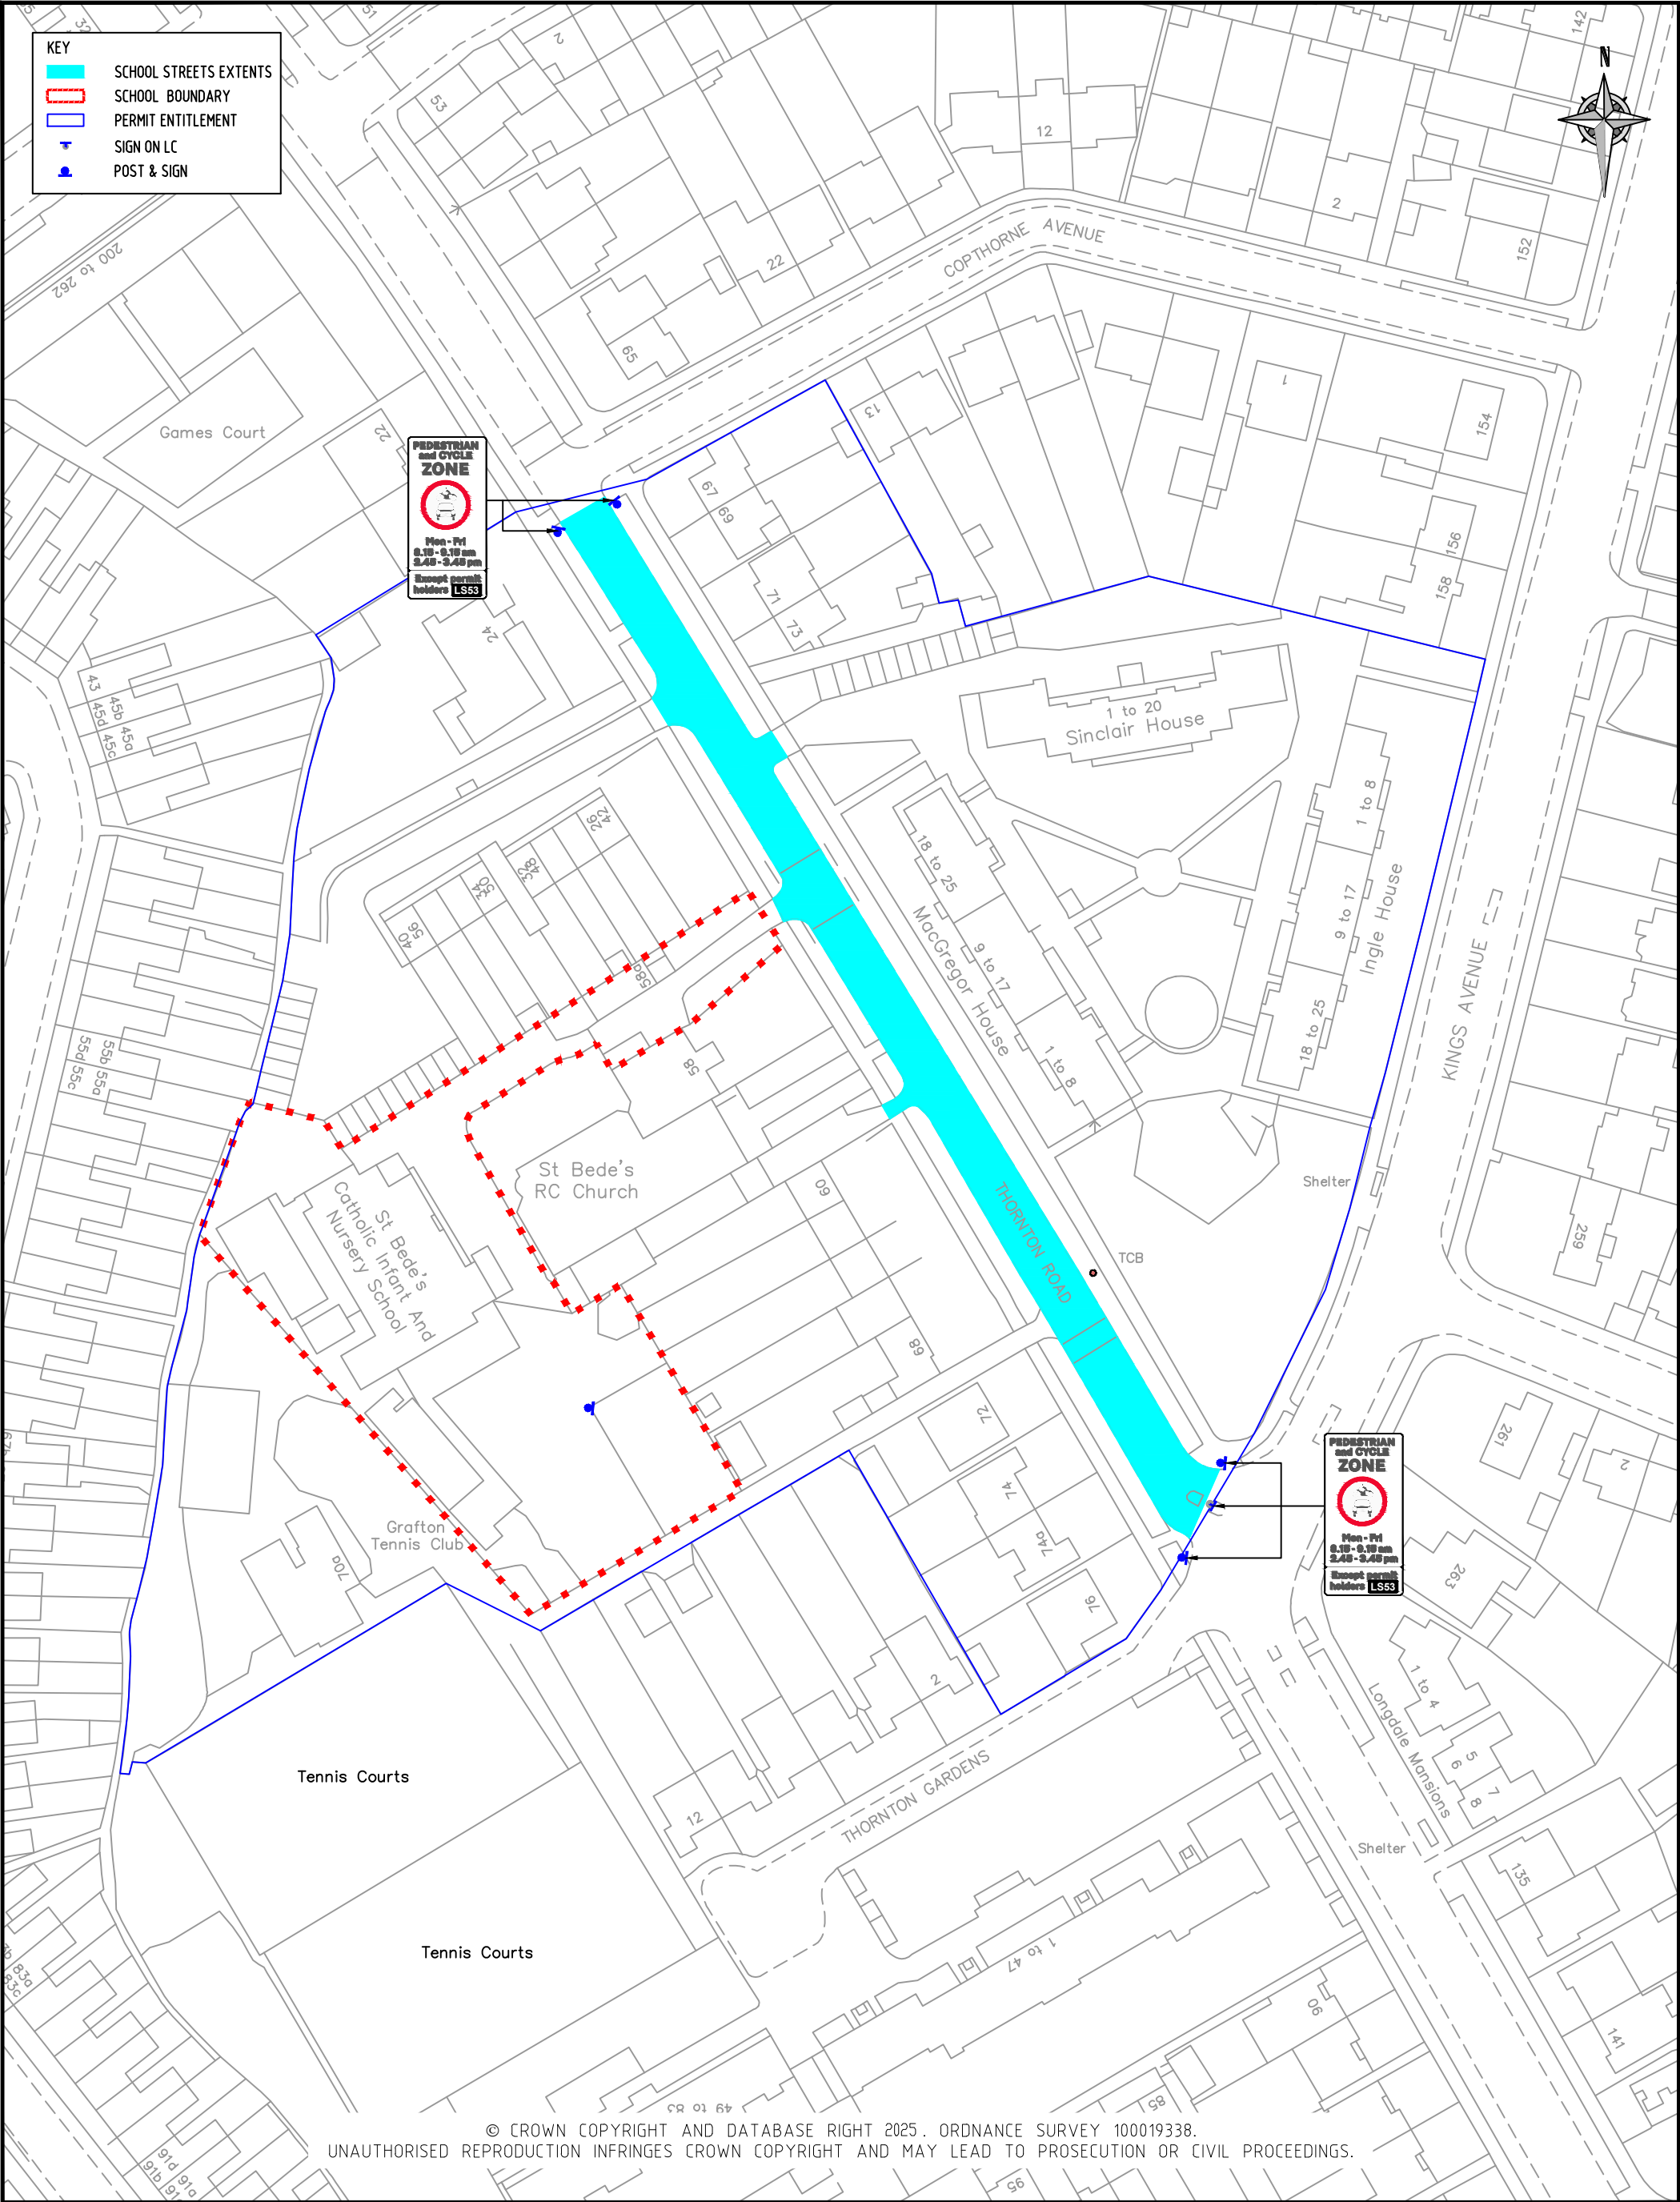

© CROWN COPYRIGHT AND DATABASE RIGHT 2025. ORDNANCE SURVEY 100019338.
UNAUTHORISED REPRODUCTION INFRINGES CROWN COPYRIGHT AND MAY LEAD TO PROSECUTION OR CIVIL PROCEEDINGS.

REV	DESCRIPTION	DRAWN	SIG	DATE	CHKD	SIG	DATE	APP	SIG	DATE



Lambeth
PARKING, STREET MANAGEMENT
AND COMMERCIAL,
3RD FLOOR, CIVIC CENTRE
6 BRIXTON HILL
LONDON, SW2 1EG
020 7926 9000

DRAWN	BC	PROJECT	SCHOOL STREETS		
CHKD	—	DRAWING TITLE	ST BEDE'S PRIMARY		
APP	—	CLASSIFICATION	DRAFT	PAPER	A3
DATE	10.02.25	SCALE	NTS	DRAWING NO	DES-CPZ-SS-108-01
		REVISION	—		