


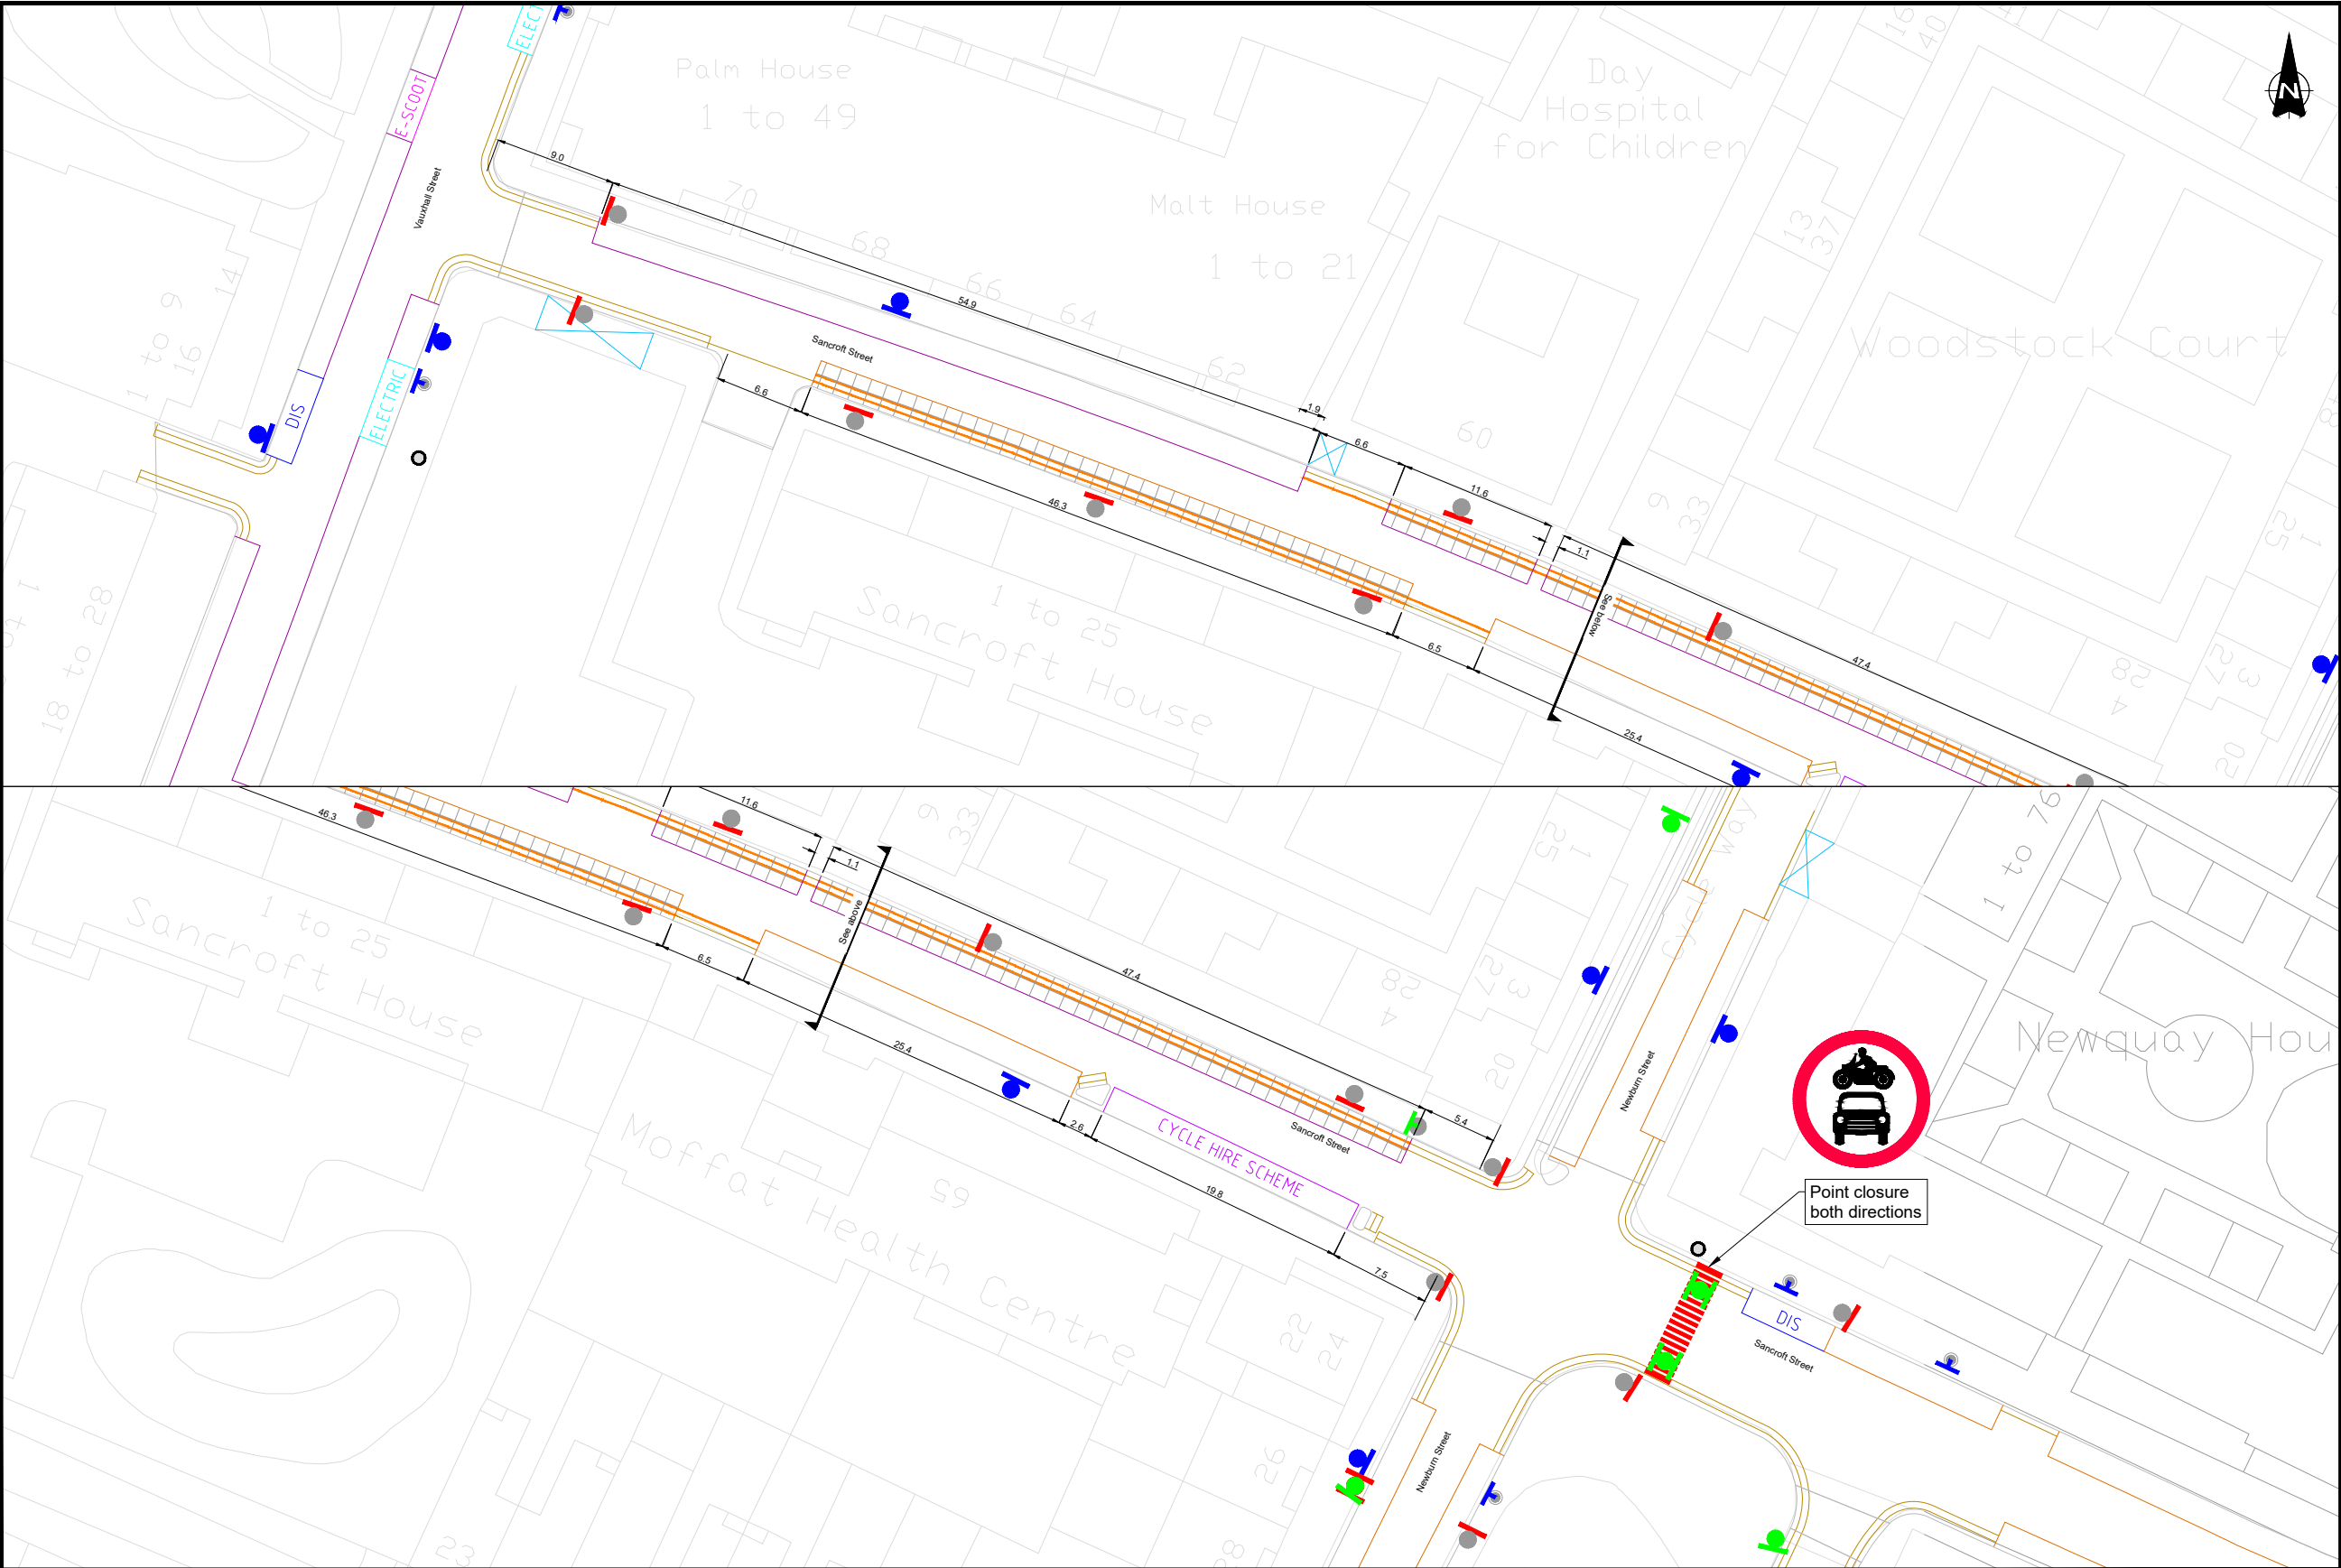

KEY

OS

FILTER BOUNDARY LINE

EXISTING KERB

EXISTING

SINGLE YELLOW LINE

DOUBLE YELLOW LINE

CROSSOVER

DISABLED BAY

RESIDENTS BAY

SHARED USE BAY (R,B)

ELECTRIC VEHICLE BAY

ELECTRIC SCOOTER BAY

CYCLE BAY

SIGN ON LC

POST

POST & SIGN

PROPOSED

DOUBLE YELLOW LINE

POST & SIGN

NO MOTOR VEHICLES POINT CLOSURE

REMOVE

RESIDENT BAY

SHARED USE BAY (R,B)

POST & SIGN

Scale 1:500 (m)

0

5

10

15

20

25

© CROWN COPYRIGHT AND DATABASE RIGHT 2025 . ORDNANCE SURVEY 100019338. UNAUTHORISED REPRODUCTION INFRINGES CROWN COPYRIGHT AND MAY LEAD TO PROSECUTION OR CIVIL PROCEEDINGS.

NOTES:

1. Do not scale from this drawing. If in doubt refer to the project manager for clarification.

2. All dimensions are shown in metres unless otherwise stated.

3. This drawing forms part of a design pack and should be read in conjunction with all drawings listed on the project drawing register.

4. © Local Government Information House Limited copyright and database rights 2024 0100031673

REV	DESCRIPTION	DRAWN	SIG	DATE	CHKD	SIG	DATE	APP	SIG	DATE
A	Additional dimensions and details added	MIE								
B	Properties number added and proposed yellow/red lines thickness increased	ARM								
C	Cycle hangar removed	WCA								

Lambeth


PARKING, STREET MANAGEMENT
AND COMMERCIAL
3RD FLOOR, CIVIC CENTRE
6 BRIXTON HILL
LONDON, SW2 1EG
020 7926 9000

DRAWN	PROJECT
WCA	Sancroft Street Improvements

CHKD	DRAWING TITLE
—	Existing and Proposed TMO

APP	CLASSIFICATION	PAPER	SCALE
—	DRAFT	A3	1:500

DATE	DRAWING NO	REVISION
01.09.25	SCS-DWG-001-01	C

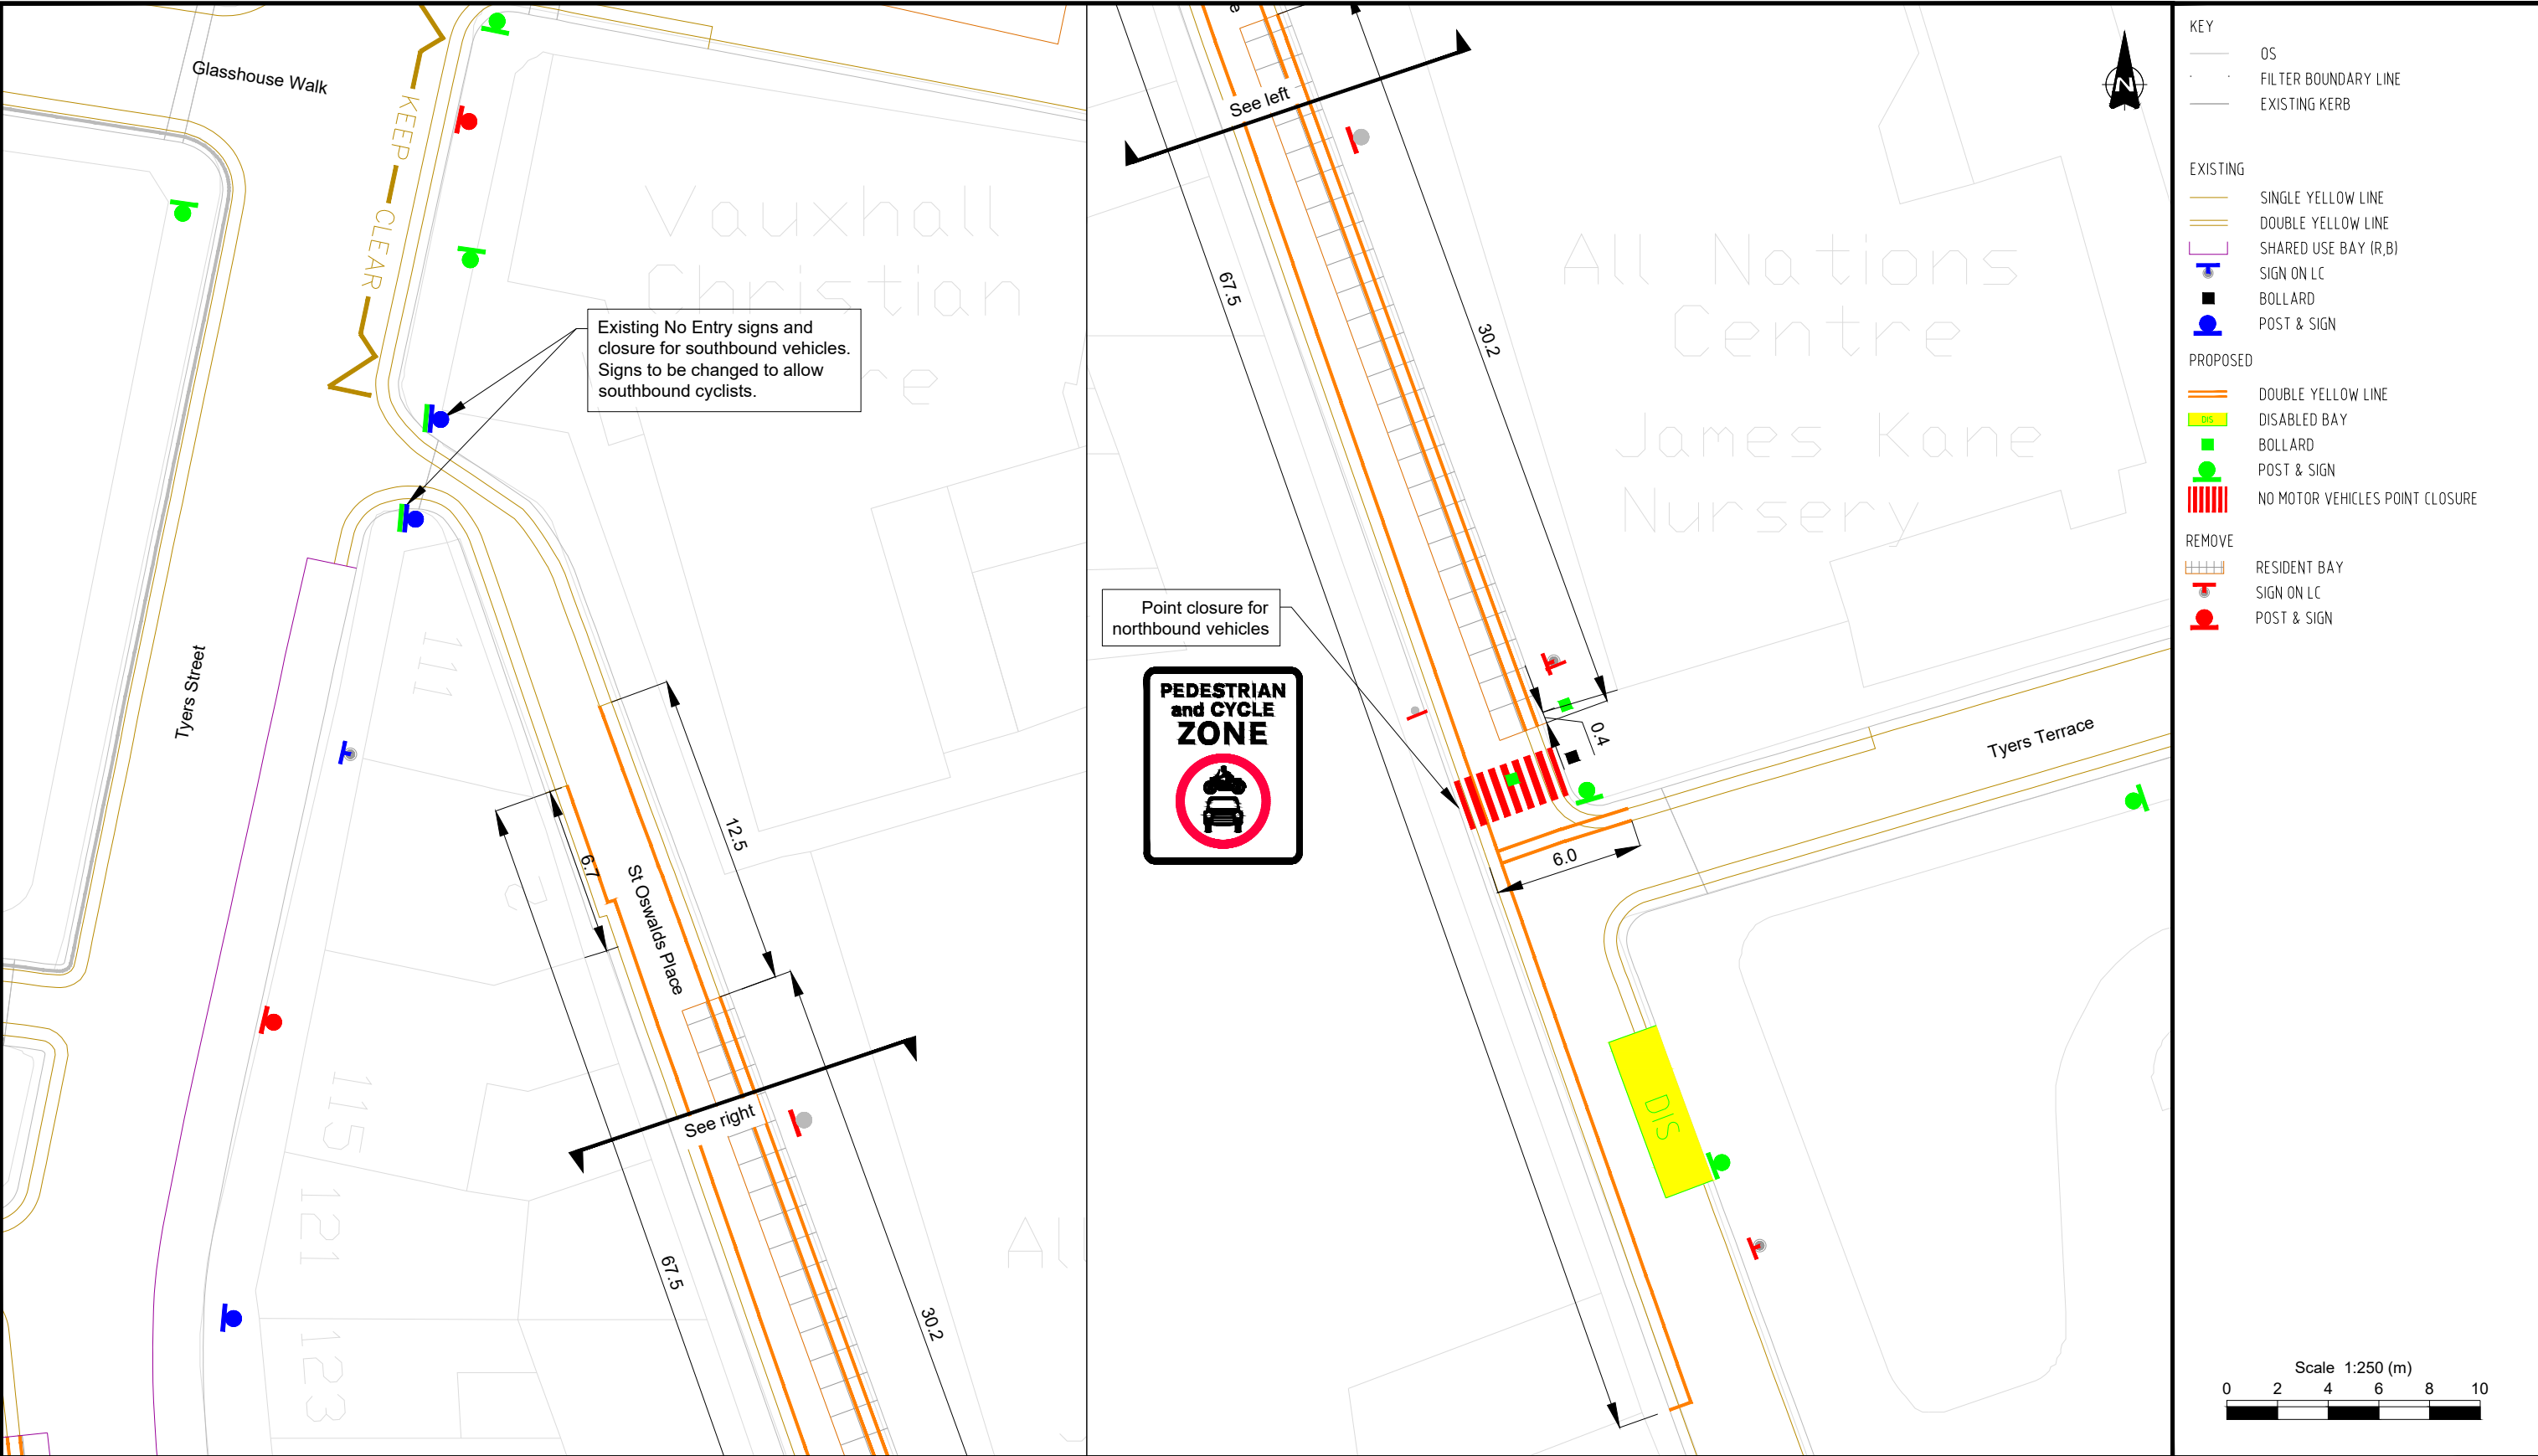

© CROWN COPYRIGHT AND DATABASE RIGHT 2025 . ORDNANCE SURVEY 100019338. UNAUTHORISED REPRODUCTION INFRINGES CROWN COPYRIGHT AND MAY LEAD TO PROSECUTION OR CIVIL PROCEEDINGS.

NOTES:


- Do not scale from this drawing. If in doubt refer to the project manager for clarification.
- All dimensions are shown in metres unless otherwise stated.
- This drawing forms part of a design pack and should be read in conjunction with all drawings listed on the project drawing register.
- © Local Government Information House Limited copyright and database rights 2024 0100031673

REV	DESCRIPTION	DRAWN	SIG	DATE	CHKD	SIG	DATE	APP	SIG	DATE
A	Additional dimensions and details added	MIE								
B	Properties number added and proposed yellow/red lines thickness increased	ARM								

Lambeth

PARKING, STREET MANAGEMENT
AND COMMERCIAL
3RD FLOOR, CIVIC CENTRE
6 BRIXTON HILL
LONDON, SW2 1EG
020 7926 9000

DRAWN	PROJECT		
WCA	St Oswalds Place Improvements		
CHKD	DRAWING TITLE		
-	Existing and Proposed TMO		
APP	CLASSIFICATION	PAPER	SCALE
-	DRAFT	A3	1:250
DATE	DRAWING NO	REVISION	
26.08.25	SOP-DWG-001-01	B	

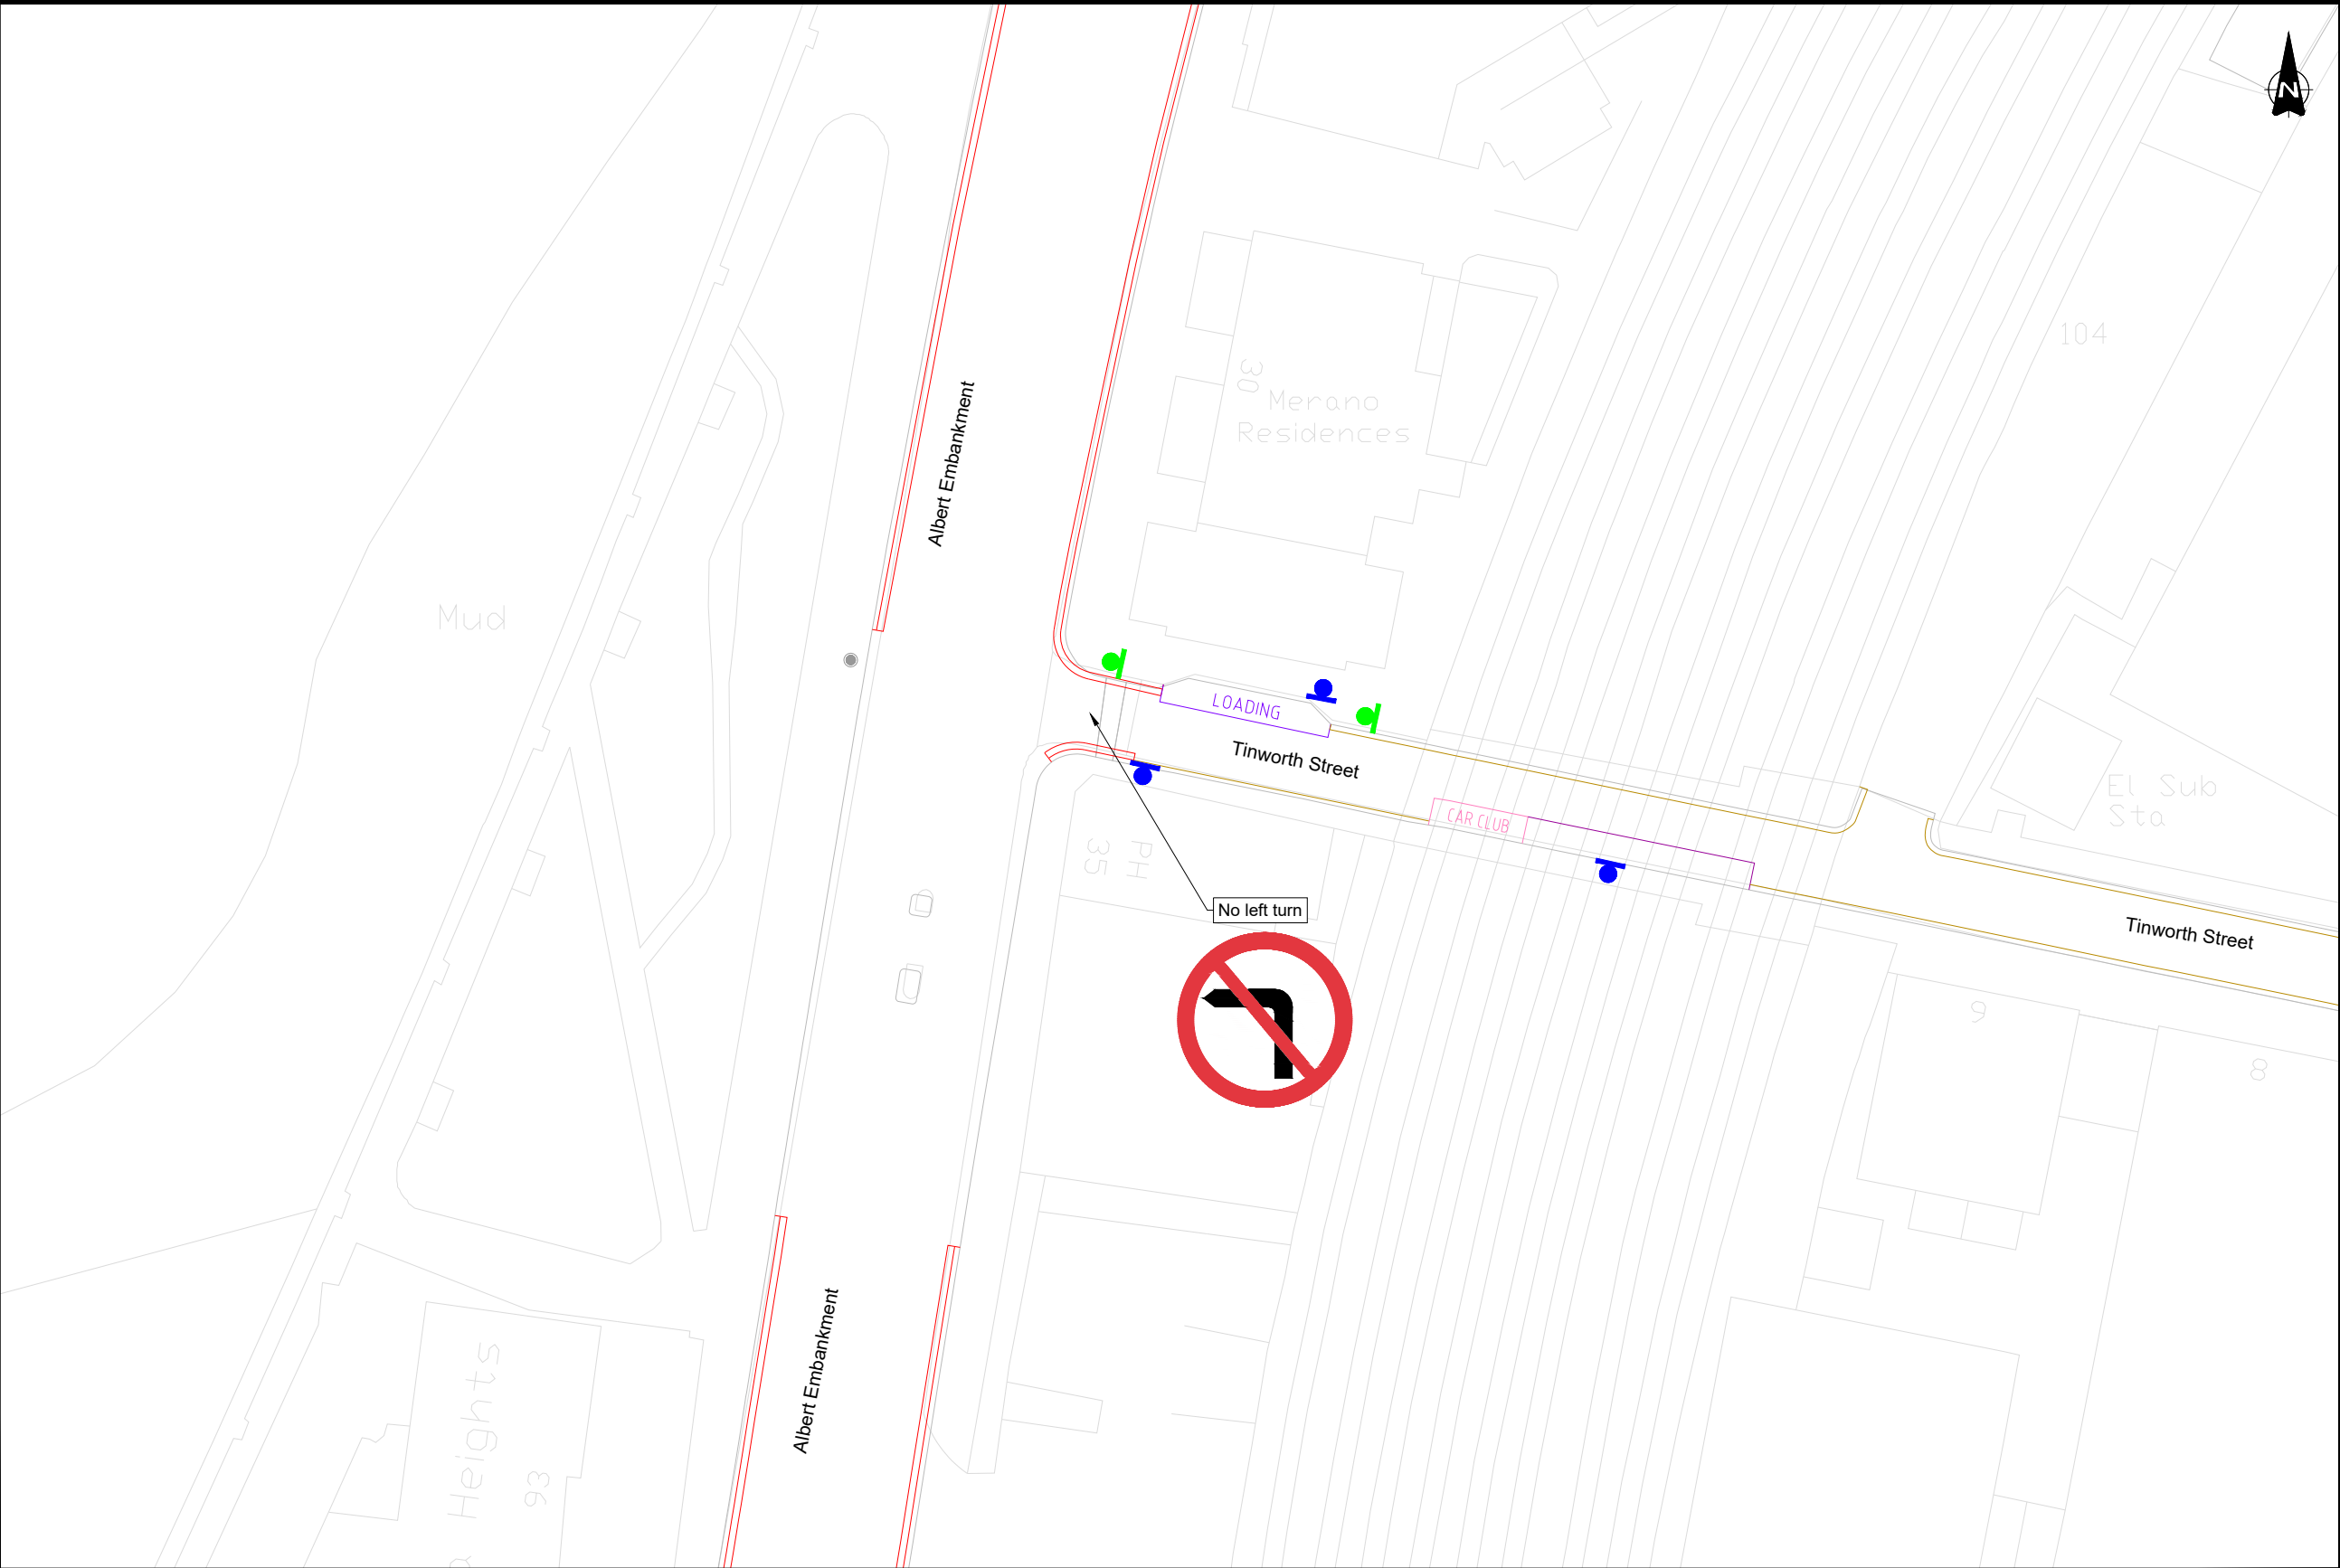

KEY

OS

FILTER BOUNDARY LINE

EXISTING KERB

EXISTING

SINGLE YELLOW LINE

DOUBLE YELLOW LINE

TFL RED ROUTE

SHARED USE BAY (R,B)

LOADING BAY


CAR CLUB BAY

POST & SIGN

PROPOSED

POST & SIGN

SIGN ON LC

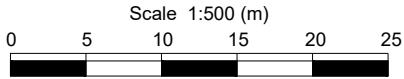

© CROWN COPYRIGHT AND DATABASE RIGHT 2025 . ORDNANCE SURVEY 100019338. UNAUTHORISED REPRODUCTION INFRINGES CROWN COPYRIGHT AND MAY LEAD TO PROSECUTION OR CIVIL PROCEEDINGS.


- NOTES:
- Do not scale from this drawing. If in doubt refer to the project manager for clarification.
 - All dimensions are shown in metres unless otherwise stated.
 - This drawing forms part of a design pack and should be read in conjunction with all drawings listed on the project drawing register.
 - © Local Government Information House Limited copyright and database rights 2024 0100031673

REV	DESCRIPTION	DRAWN	SIG	DATE	CHKD	SIG	DATE	APP	SIG	DATE
A	Additional dimensions and details added	MIE								
B	Properties number added and proposed sign relocated as per TfL request	ARM								

Lambeth

PARKING, STREET MANAGEMENT
AND COMMERCIAL
3RD FLOOR, CIVIC CENTRE
6 BRIXTON HILL
LONDON, SW2 1EG
020 7926 9000

DRAWN	WCA	PROJECT	Tinworth Street Improvements		
CHKD	—	DRAWING TITLE	Existing and Proposed TMO		
APP	—	CLASSIFICATION	DRAFT	PAPER	A3
DATE	26.08.25	SCALE	1:500	DRAWING NO	TWS-DWG-001-01
		REVISION	B		

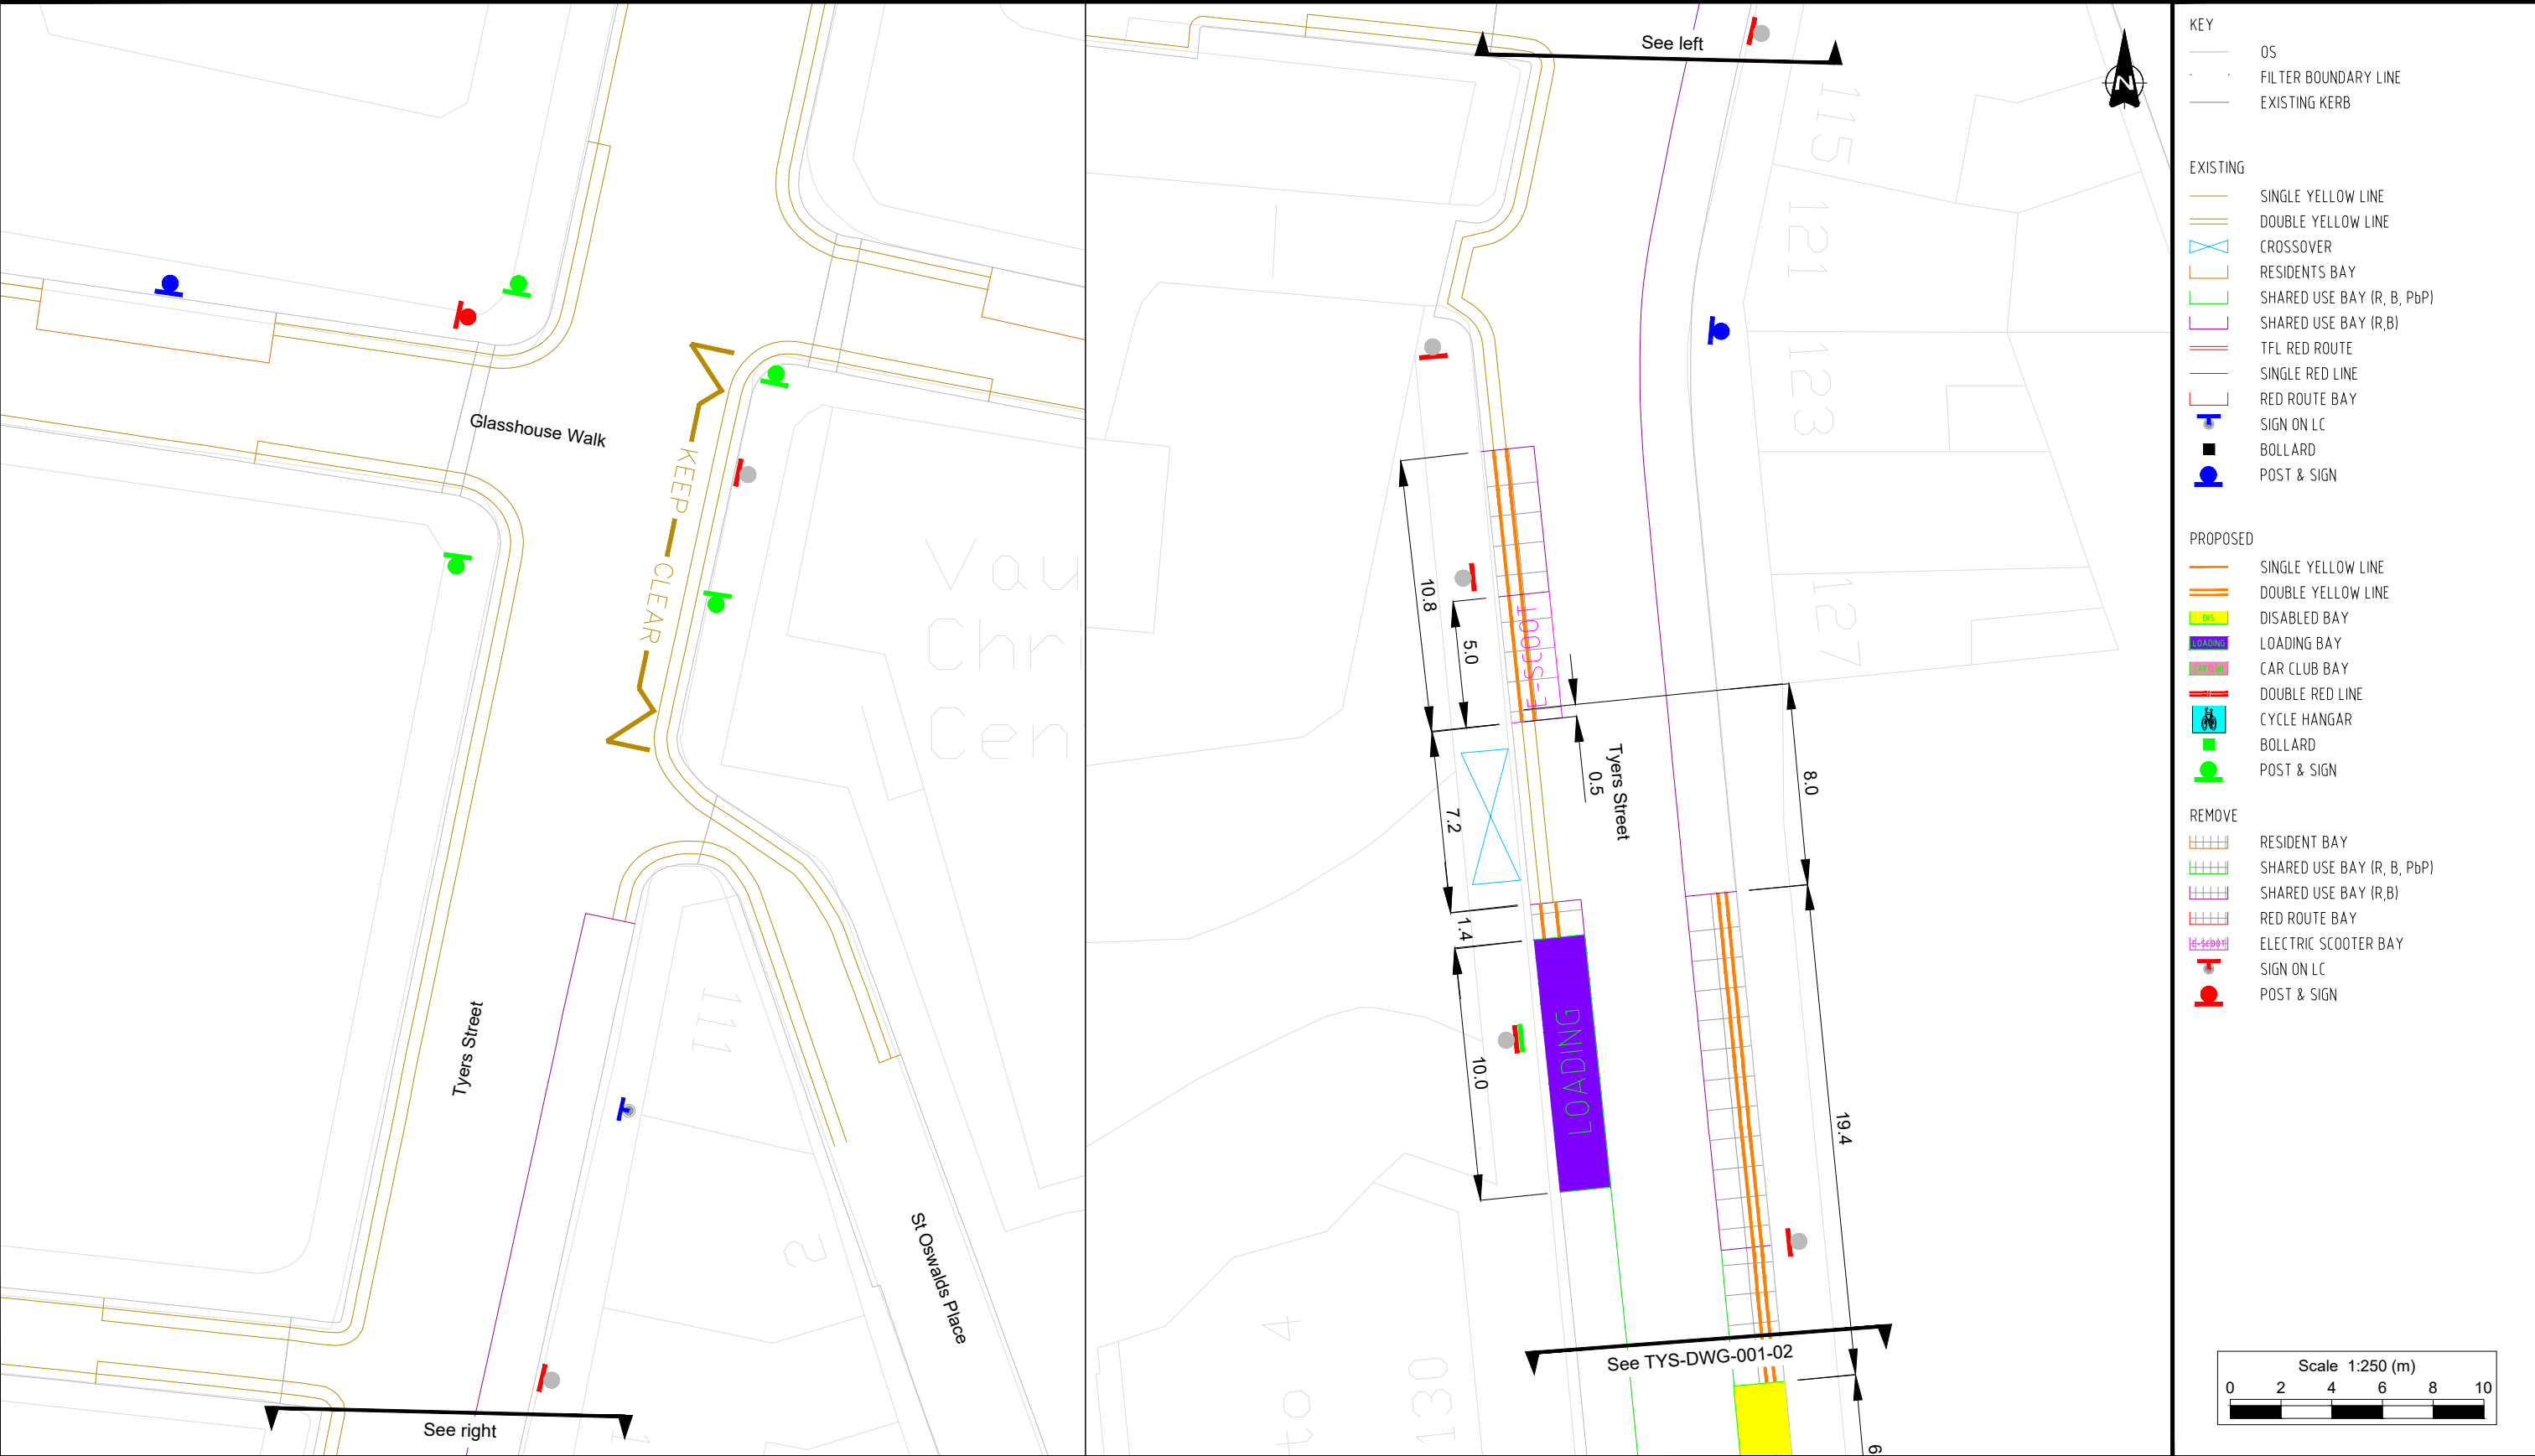

- KEY
- OS

FILTER BOUNDARY LINE

EXISTING KERB
- EXISTING
- SINGLE YELLOW LINE

DOUBLE YELLOW LINE

CROSSOVER

RESIDENTS BAY

SHARED USE BAY (R, B, PbP)

SHARED USE BAY (R,B)

TFL RED ROUTE

SINGLE RED LINE

RED ROUTE BAY

SIGN ON LC

BOLLARD

POST & SIGN
- PROPOSED
- SINGLE YELLOW LINE

DOUBLE YELLOW LINE

DISABLED BAY

LOADING BAY

CAR CLUB BAY

DOUBLE RED LINE

CYCLE HANGAR

BOLLARD

POST & SIGN
- REMOVE
- RESIDENT BAY

SHARED USE BAY (R, B, PbP)

SHARED USE BAY (R,B)

RED ROUTE BAY

ELECTRIC SCOOTER BAY

SIGN ON LC

POST & SIGN

© CROWN COPYRIGHT AND DATABASE RIGHT 2025 . ORDNANCE SURVEY 100019338. UNAUTHORISED REPRODUCTION INFRINGES CROWN COPYRIGHT AND MAY LEAD TO PROSECUTION OR CIVIL PROCEEDINGS.

NOTES:
1. Do not scale from this drawing. If in doubt refer to the project manager for clarification.
2. All dimensions are shown in metres unless otherwise stated.
3. This drawing forms part of a design pack and should be read in conjunction with all drawings listed on the project drawing register.
4. © Local Government Information House Limited copyright and database rights 2024 0100031673


REV	DESCRIPTION	DRAWN	SIG	DATE	CHKD	SIG	DATE	APP	SIG	DATE
A	Additional dimensions and details added	MIE								
B	Properties number added and proposed yellow/red lines thickness increased	ARM								
C	Loading sign removed, E-Scooter parking replaced	WA								



Lambeth

PARKING, STREET MANAGEMENT
AND COMMERCIAL
3RD FLOOR, CIVIC CENTRE
6 BRIXTON HILL
LONDON, SW2 1EG
020 7926 9000

DRAWN	WCA	PROJECT	Tyers Street Improvements		
CHKD	—	DRAWING TITLE	Existing and Proposed TMO		
APP	—	CLASSIFICATION	DRAFT	PAPER	A3
DATE	01.09.25	SCALE	1:250	DRAWING NO	TYS-DWG-001-01
		REVISION	C		

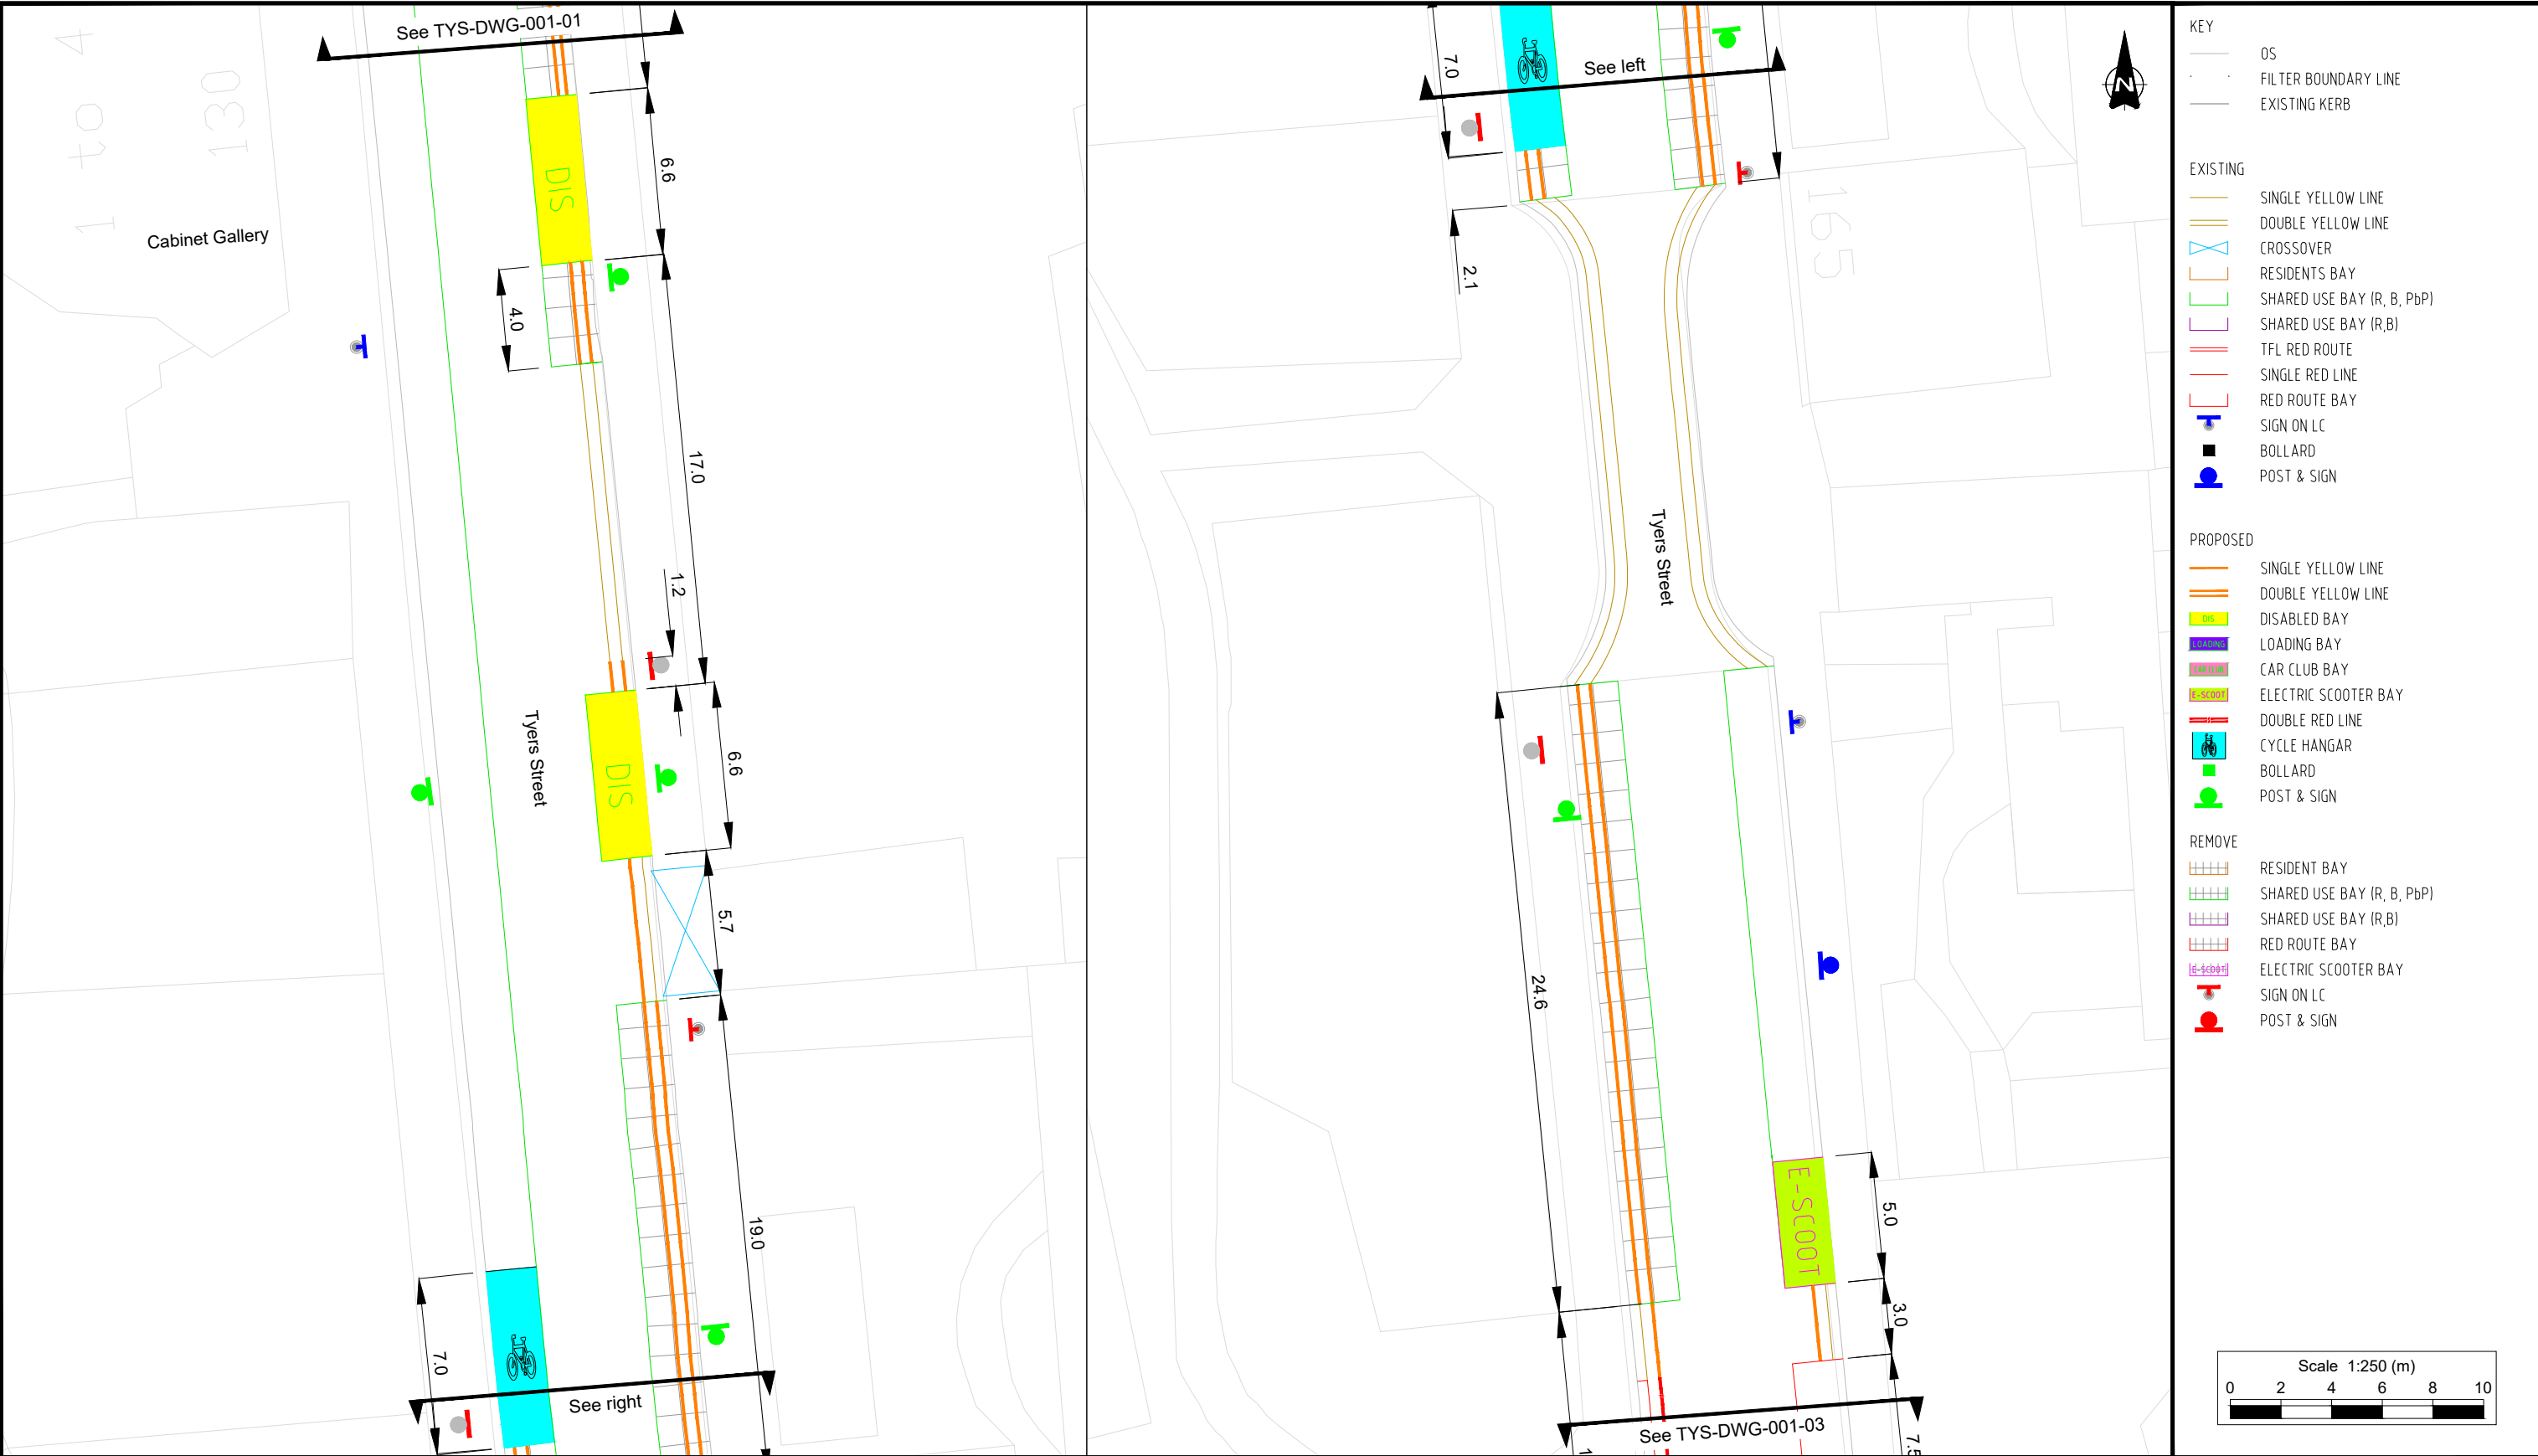

- KEY**

OS

FILTER BOUNDARY LINE

EXISTING KERB
- EXISTING**

SINGLE YELLOW LINE

DOUBLE YELLOW LINE

CROSSOVER

RESIDENTS BAY

SHARED USE BAY (R, B, PbP)

SHARED USE BAY (R,B)

TFL RED ROUTE

SINGLE RED LINE

RED ROUTE BAY

SIGN ON LC

BOLLARD

POST & SIGN
- PROPOSED**

SINGLE YELLOW LINE

DOUBLE YELLOW LINE

DIS

DISABLED BAY

LOADING

LOADING BAY

CAR CLUB

CAR CLUB BAY

E-SCOOT

ELECTRIC SCOOTER BAY

DOUBLE RED LINE

CYCLE HANGAR

BOLLARD

POST & SIGN
- REMOVE**

RESIDENT BAY

SHARED USE BAY (R, B, PbP)

SHARED USE BAY (R,B)

RED ROUTE BAY

ELECTRIC SCOOTER BAY

SIGN ON LC

POST & SIGN

02

04

06

08

10

Scale 1:250 (m)

© CROWN COPYRIGHT AND DATABASE RIGHT 2025 . ORDNANCE SURVEY 100019338. UNAUTHORISED REPRODUCTION INFRINGES CROWN COPYRIGHT AND MAY LEAD TO PROSECUTION OR CIVIL PROCEEDINGS.

NOTES:
1. Do not scale from this drawing. If in doubt refer to the project manager for clarification.
2. All dimensions are shown in metres unless otherwise stated.
3. This drawing forms part of a design pack and should be read in conjunction with all drawings listed on the project drawing register.
4. © Local Government Information House Limited copyright and database rights 2024 0100031673

REV	DESCRIPTION	DRAWN	SIG	DATE	CHKD	SIG	DATE	APP	SIG	DATE
A	Additional dimensions and details added	MIE								
B	Properties number added and proposed yellow/red lines thickness increased	ARM								
C	Loading sign removed, E-Scooter parking replaced	WA								

Lambeth


PARKING, STREET MANAGEMENT
AND COMMERCIAL
3RD FLOOR, CIVIC CENTRE
6 BRIXTON HILL
LONDON, SW2 1EG
020 7926 9000

DRAWN	PROJECT
WCA	Tyers Street Improvements

CHKD	DRAWING TITLE
-	Existing and Proposed TMO

APP	CLASSIFICATION	PAPER	SCALE
-	DRAFT	A3	1:250

DATE	DRAWING NO	REVISION
01.09.25	TYS-DWG-001-02	C

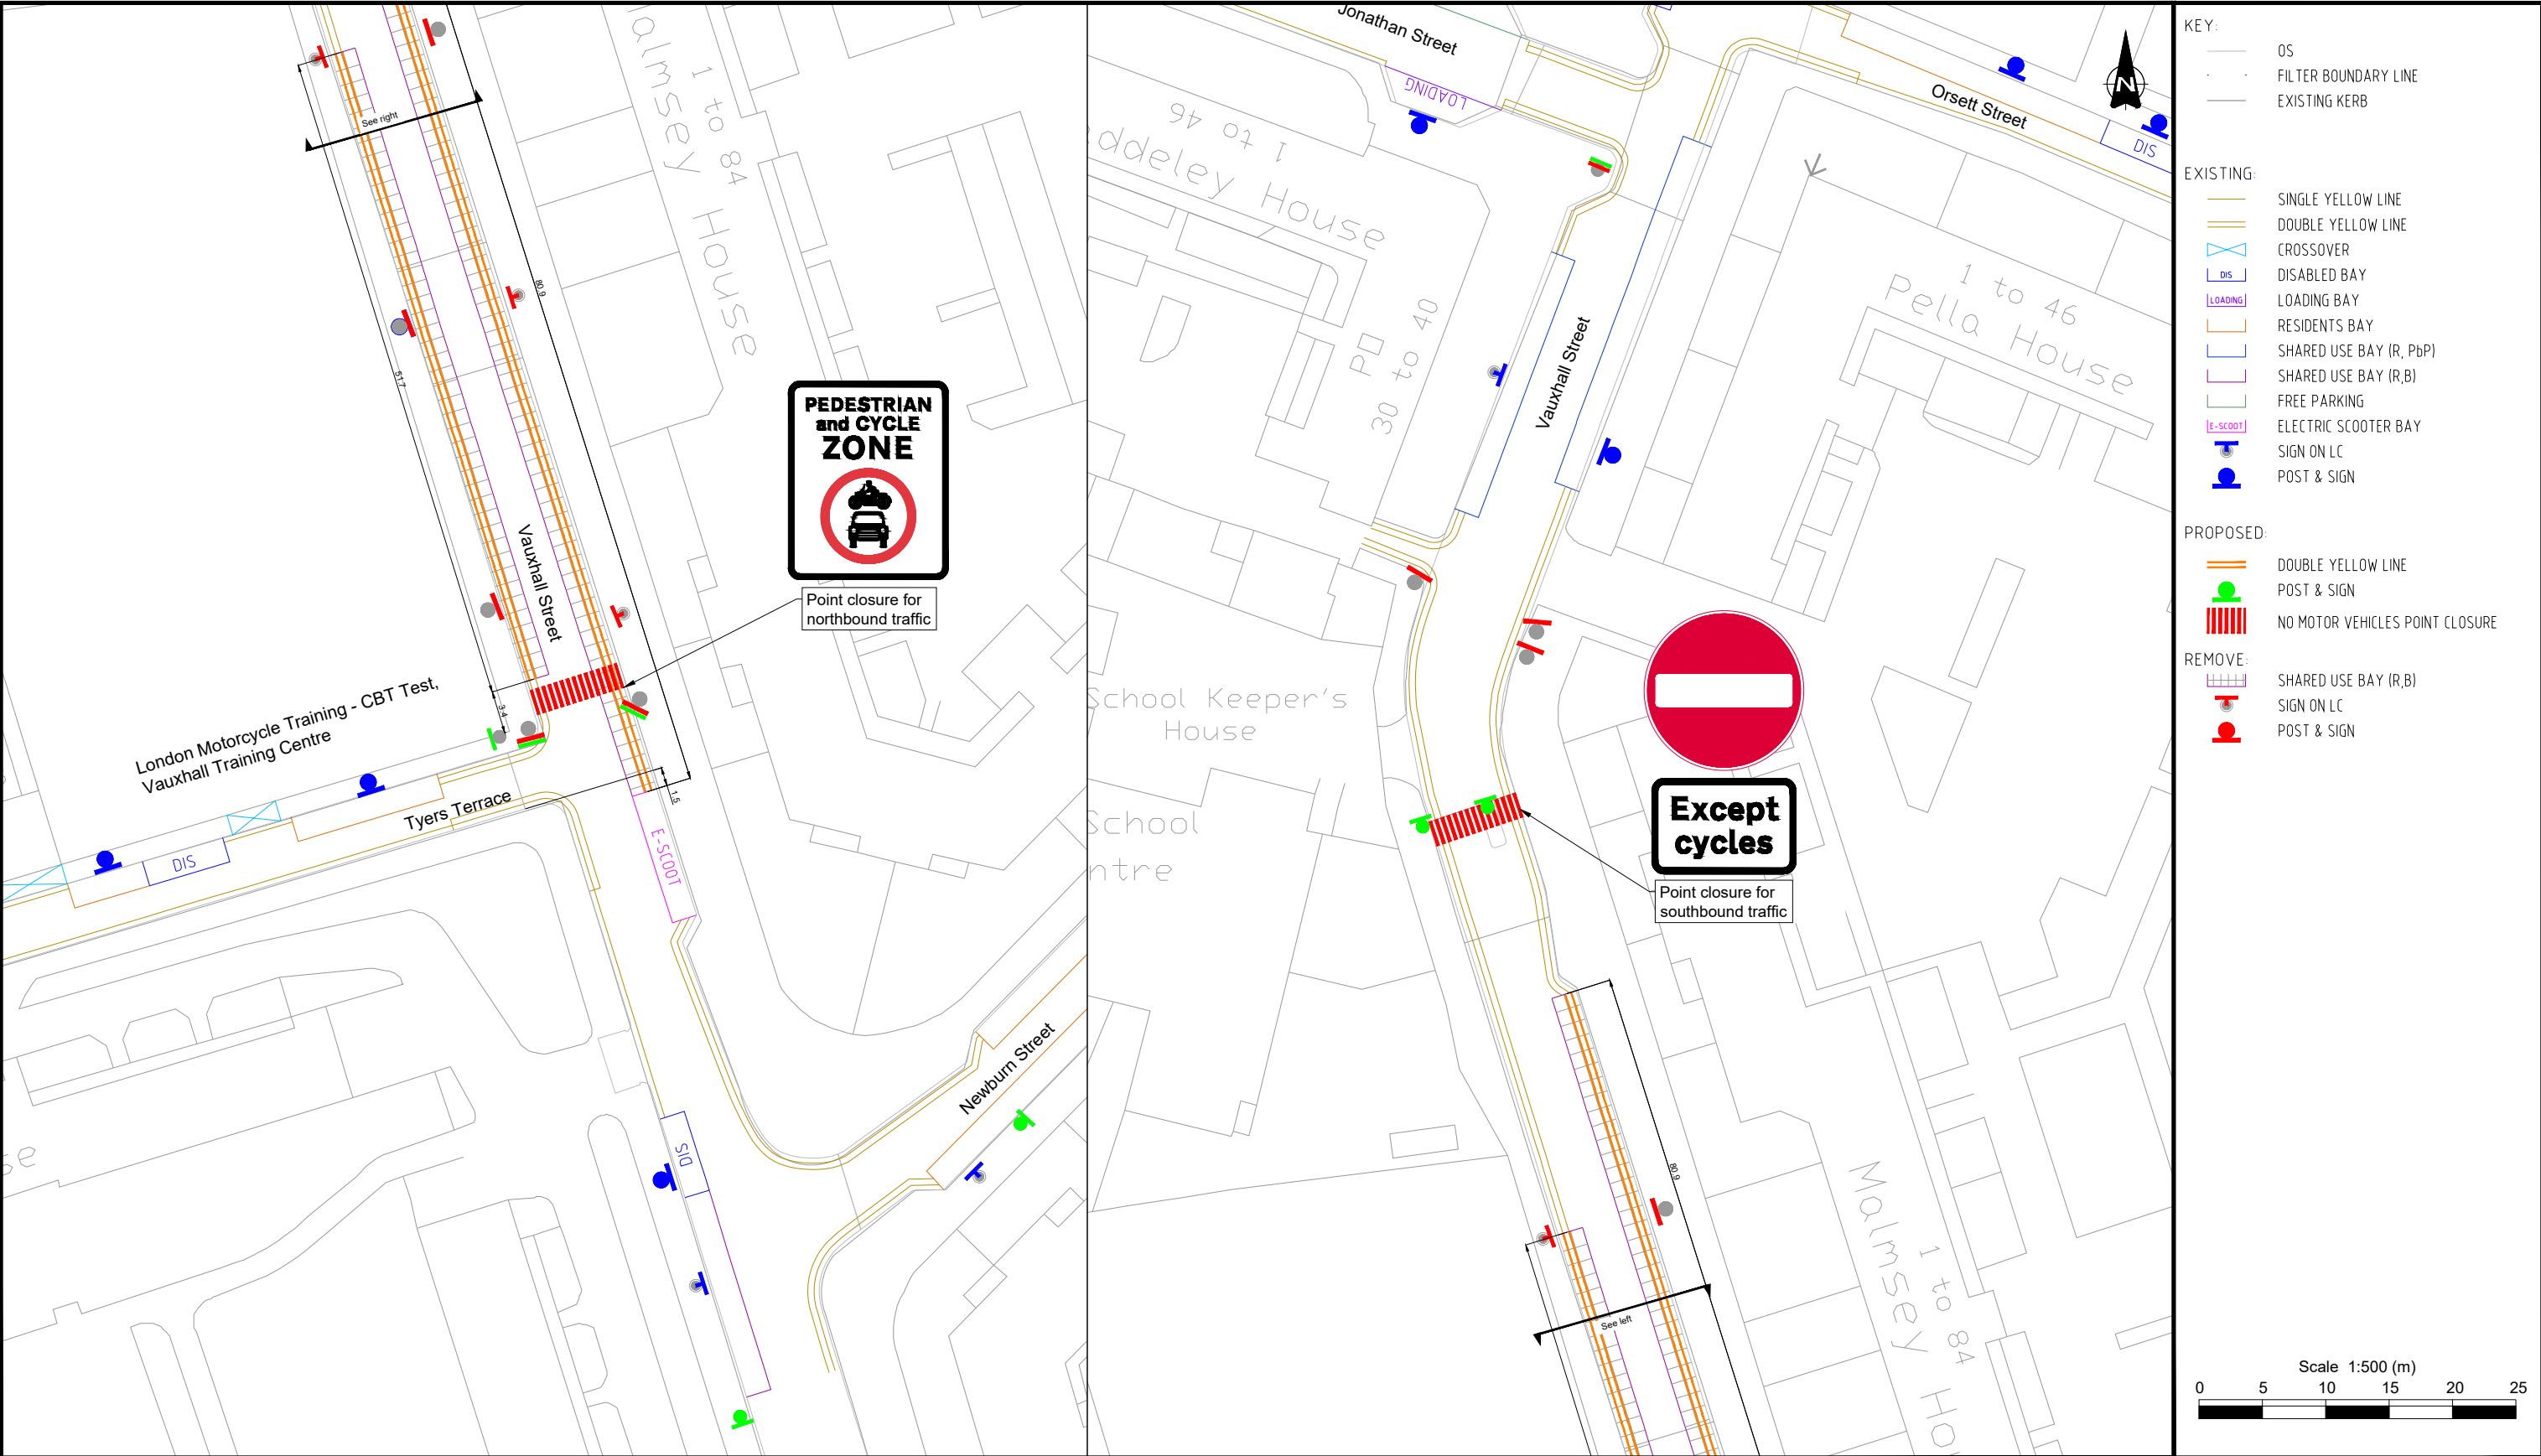

© CROWN COPYRIGHT AND DATABASE RIGHT 2025 . ORDNANCE SURVEY 100019338. UNAUTHORISED REPRODUCTION INFRINGES CROWN COPYRIGHT AND MAY LEAD TO PROSECUTION OR CIVIL PROCEEDINGS.

NOTES:


- Do not scale from this drawing. If in doubt refer to the project manager for clarification.
- All dimensions are shown in metres unless otherwise stated.
- This drawing forms part of a design pack and should be read in conjunction with all drawings listed on the project drawing register.
- © Local Government Information House Limited copyright and database rights 2024 0100031673

REV	DESCRIPTION	DRAWN	SIG	DATE	CHKD	SIG	DATE	APP	SIG	DATE
A	Additional dimensions and details added	MIE								
B	Properties number added and proposed yellow/red lines thickness increased	ARM								

Lambeth

PARKING, STREET MANAGEMENT
AND COMMERCIAL
3RD FLOOR, CIVIC CENTRE
6 BRIXTON HILL
LONDON, SW2 1EG
020 7926 9000

DRAWN	PROJECT		
WCA	Vauxhall Street Improvements		
CHKD	DRAWING TITLE		
—	Existing and Proposed TMO		
APP	CLASSIFICATION	PAPER	SCALE
—	DRAFT	A3	1:500
DATE	DRAWING NO	REVISION	
26.08.25	VHS-DWG-001-01	B	

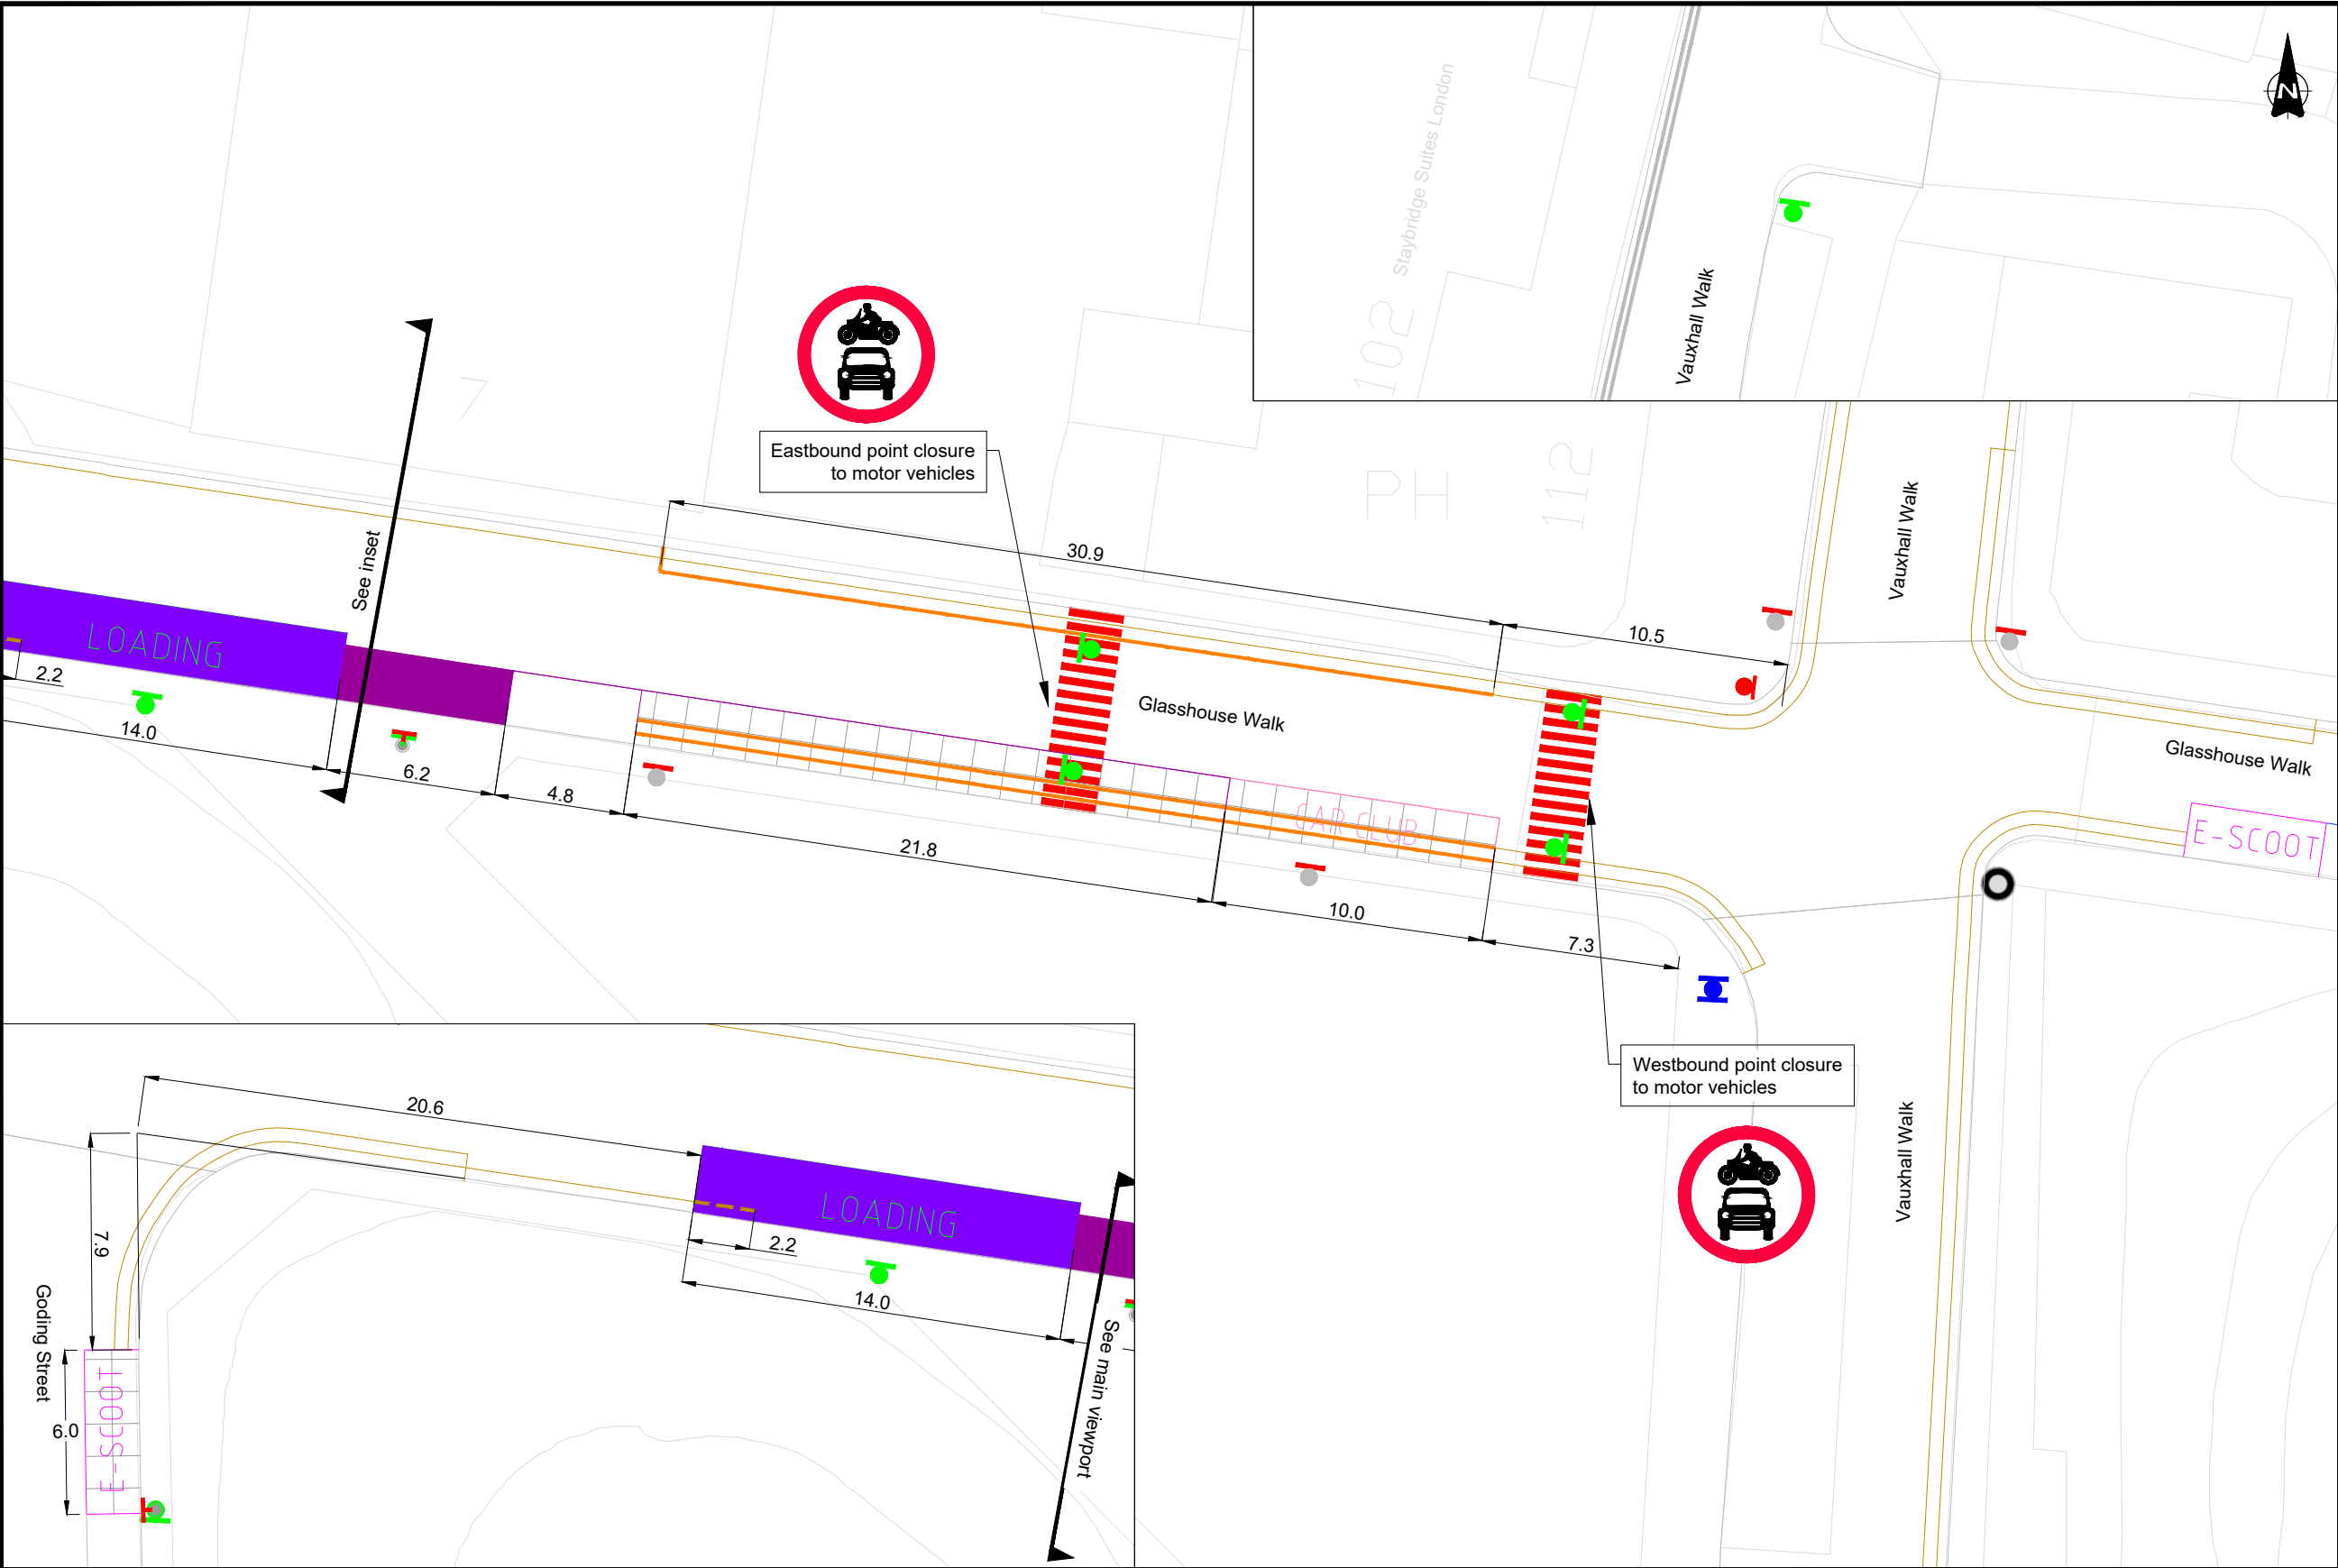

KEY

OS

FILTER BOUNDARY LINE

EXISTING KERB

EXISTING

SINGLE YELLOW LINE

DOUBLE YELLOW LINE

SHARED USE BAY (R, PbP)

SHARED USE BAY (B, PbP)

ELECTRIC SCOOTER BAY

CPZ ENTRY POST & SIGN

PROPOSED

DOUBLE YELLOW LINE

LOADING BAY

SHARED USE BAY (R,B)

SHARED USE BAY (B, PbP)

SIGN ON LC

POST & SIGN

NO MOTOR VEHICLES POINT CLOSURE

REMOVE

SINGLE YELLOW LINE


DOUBLE YELLOW LINE

SHARED USE BAY (R,B)

CAR CLUB BAY

ELECTRIC SCOOTER BAY

POST & SIGN

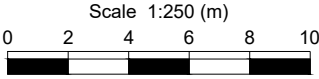

© CROWN COPYRIGHT AND DATABASE RIGHT 2025 . ORDNANCE SURVEY 100019338. UNAUTHORISED REPRODUCTION INFRINGES CROWN COPYRIGHT AND MAY LEAD TO PROSECUTION OR CIVIL PROCEEDINGS.


- NOTES:
- Do not scale from this drawing. If in doubt refer to the project manager for clarification.
 - All dimensions are shown in metres unless otherwise stated.
 - This drawing forms part of a design pack and should be read in conjunction with all drawings listed on the project drawing register.
 - © Local Government Information House Limited copyright and database rights 2024 0100031673

REV	DESCRIPTION	DRAWN	SIG	DATE	CHKD	SIG	DATE	APP	SIG	DATE
A	Additional dimensions and details added	MIE								
B	Properties number added and proposed yellow/red lines thickness increased	ARM								
C	Single Yellow Line removed from key	ARM								


Lambeth

PARKING, STREET MANAGEMENT
AND COMMERCIAL
3RD FLOOR, CIVIC CENTRE
6 BRIXTON HILL
LONDON, SW2 1EG
020 7926 9000

DRAWN	WCA	PROJECT	Glasshouse Walk Improvements		
CHKD	—	DRAWING TITLE	Existing and Proposed TMO		
APP	—	CLASSIFICATION	DRAFT	PAPER	A3
DATE	01.09.25	SCALE	1:250	DRAWING NO	GHW-DWG-001-01
		REVISION	C		

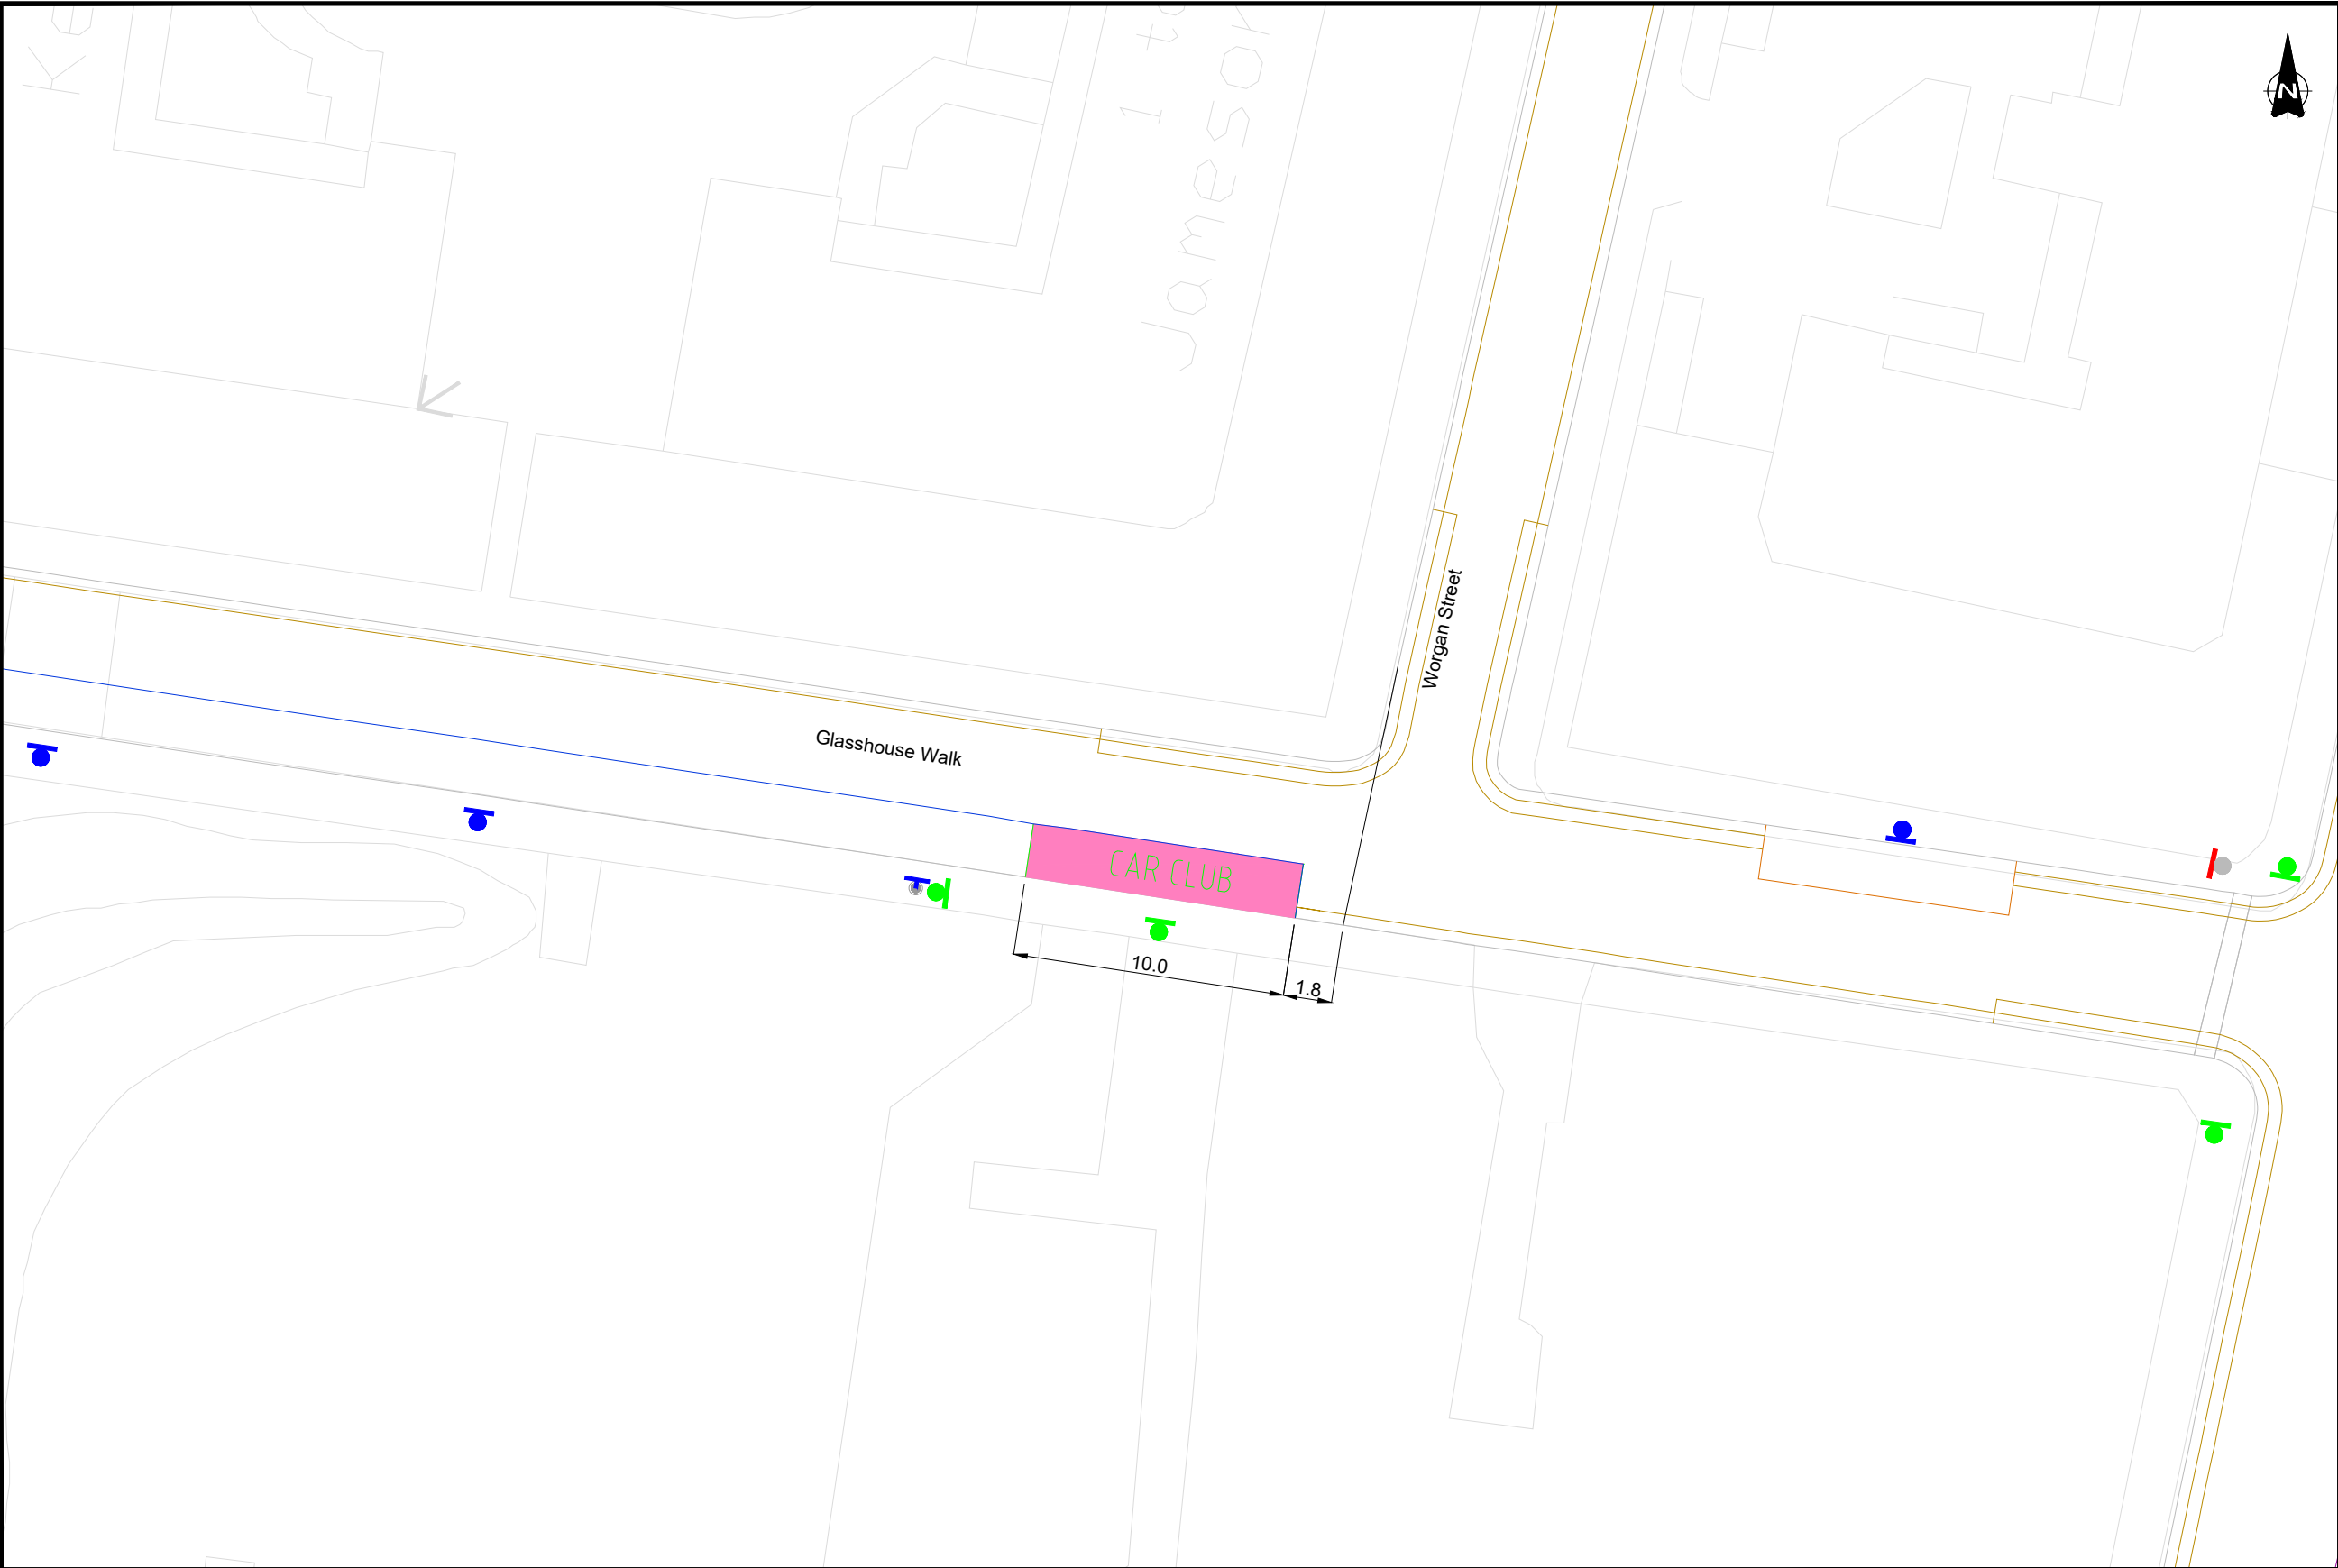

- KEY
- OS
 - FILTER BOUNDARY LINE
 - EXISTING KERB
- EXISTING
- SINGLE YELLOW LINE
 - DOUBLE YELLOW LINE
 - SHARED USE BAY (R,B)
 - RESIDENTS BAY
 - SHARED USE BAY (R, PbP)
 - POST & SIGN
- PROPOSED
- CAR CLUB BAY
 - POST & SIGN
- REMOVE
- POST & SIGN

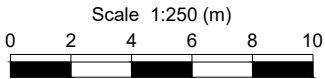

© CROWN COPYRIGHT AND DATABASE RIGHT 2025 . ORDNANCE SURVEY 100019338. UNAUTHORISED REPRODUCTION INFRINGES CROWN COPYRIGHT AND MAY LEAD TO PROSECUTION OR CIVIL PROCEEDINGS.


- NOTES:
- Do not scale from this drawing. If in doubt refer to the project manager for clarification.
 - All dimensions are shown in metres unless otherwise stated.
 - This drawing forms part of a design pack and should be read in conjunction with all drawings listed on the project drawing register.
 - © Local Government Information House Limited copyright and database rights 2024 0100031673

REV	DESCRIPTION	DRAWN	SIG	DATE	CHKD	SIG	DATE	APP	SIG	DATE
A	Additional dimensions and details added	MIE								
B	Properties number added and proposed yellow/red lines thickness increased	ARM								
C	Single Yellow Line removed from key	ARM								



PARKING, STREET MANAGEMENT
AND COMMERCIAL
3RD FLOOR, CIVIC CENTRE
6 BRIXTON HILL
LONDON, SW2 1EG
020 7926 9000

DRAWN WCA	PROJECT Glasshouse Walk Improvements		
CHKD —	DRAWING TITLE Existing and Proposed TMO		
APP —	CLASSIFICATION DRAFT	PAPER A3	SCALE 1:250
DATE 01.09.25	DRAWING NO GHW-DWG-001-02		REVISION C

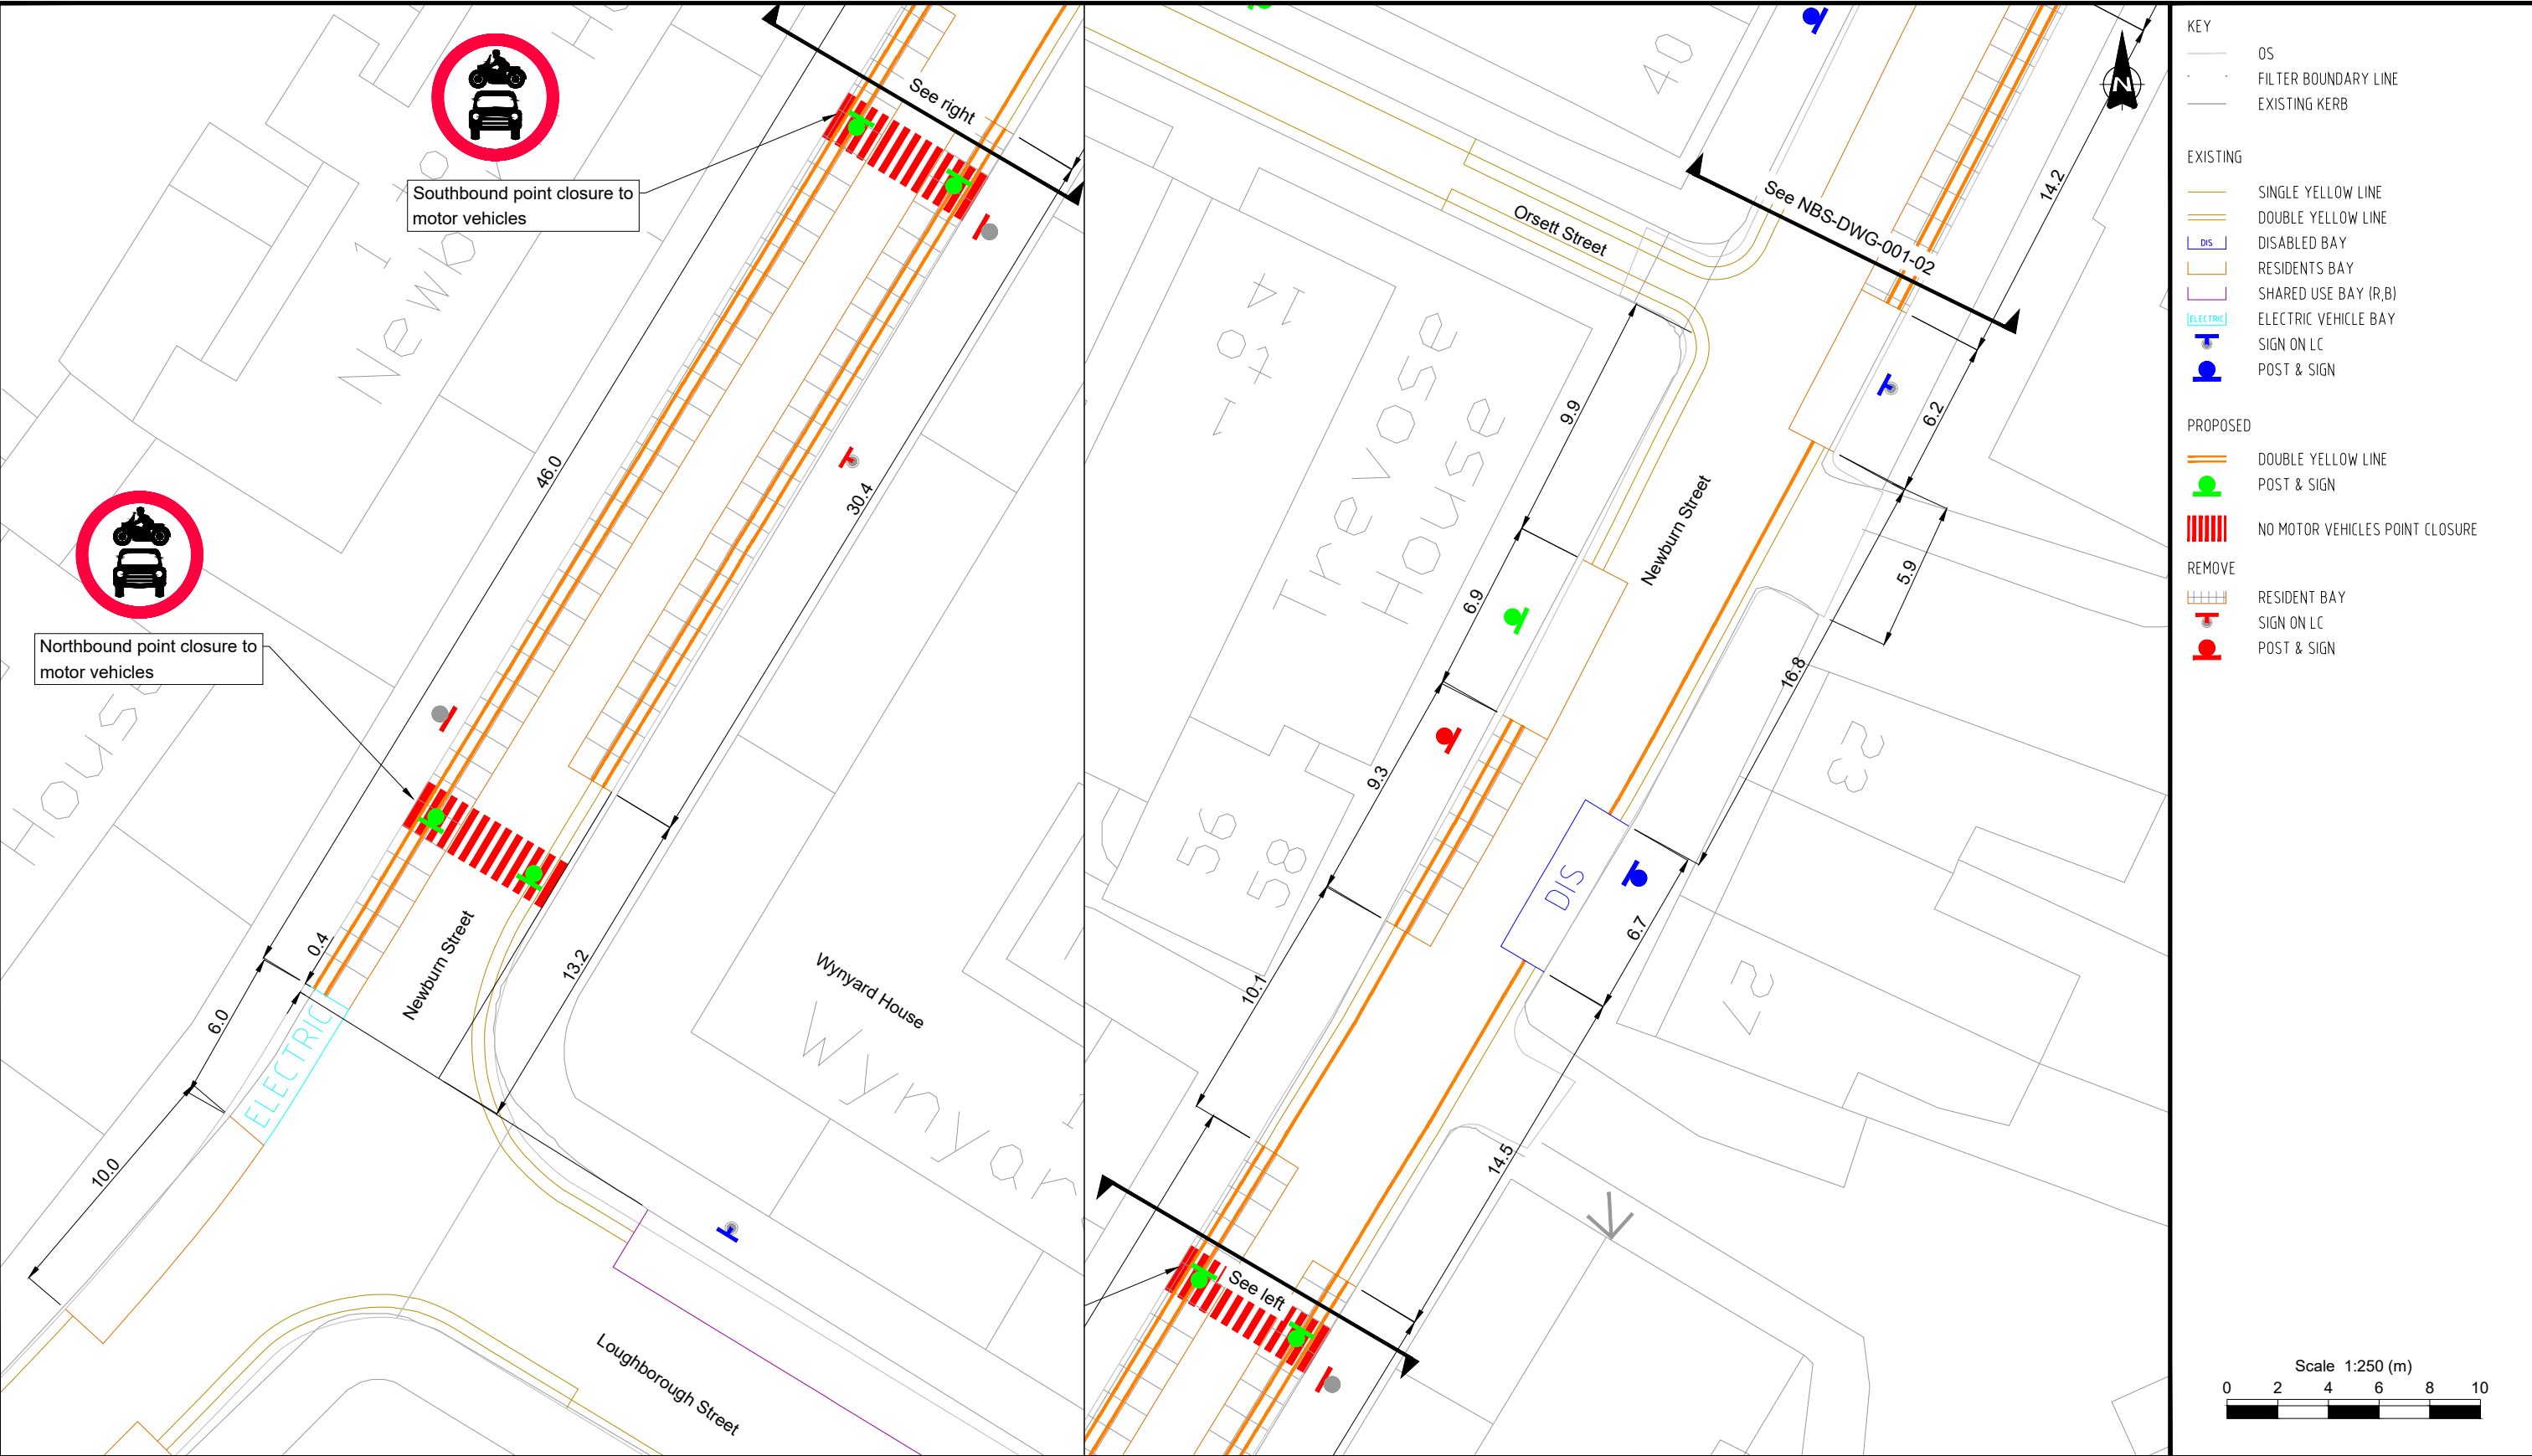

© CROWN COPYRIGHT AND DATABASE RIGHT 2025 . ORDNANCE SURVEY 100019338. UNAUTHORISED REPRODUCTION INFRINGES CROWN COPYRIGHT AND MAY LEAD TO PROSECUTION OR CIVIL PROCEEDINGS.

NOTES:


- Do not scale from this drawing. If in doubt refer to the project manager for clarification.
- All dimensions are shown in metres unless otherwise stated.
- This drawing forms part of a design pack and should be read in conjunction with all drawings listed on the project drawing register.
- © Local Government Information House Limited copyright and database rights 2024 0100031673

REV	DESCRIPTION	DRAWN	SIG	DATE	CHKD	SIG	DATE	APP	SIG	DATE
A	Additional dimensions and details added	MIE								
B	Properties number added and proposed yellow/red lines thickness increased	ARM								

Lambeth

PARKING, STREET MANAGEMENT
AND COMMERCIAL
3RD FLOOR, CIVIC CENTRE
6 BRIXTON HILL
LONDON, SW2 1EG
020 7926 9000

DRAWN	WCA	PROJECT	Newburn Street Improvements
CHKD	-	DRAWING TITLE	Existing and Proposed TMO
APP	-	CLASSIFICATION	DRAFT
DATE	01.09.25	PAPER	A3
		SCALE	1:250
		DRAWING NO	NBS-DWG-001-01
		REVISION	B

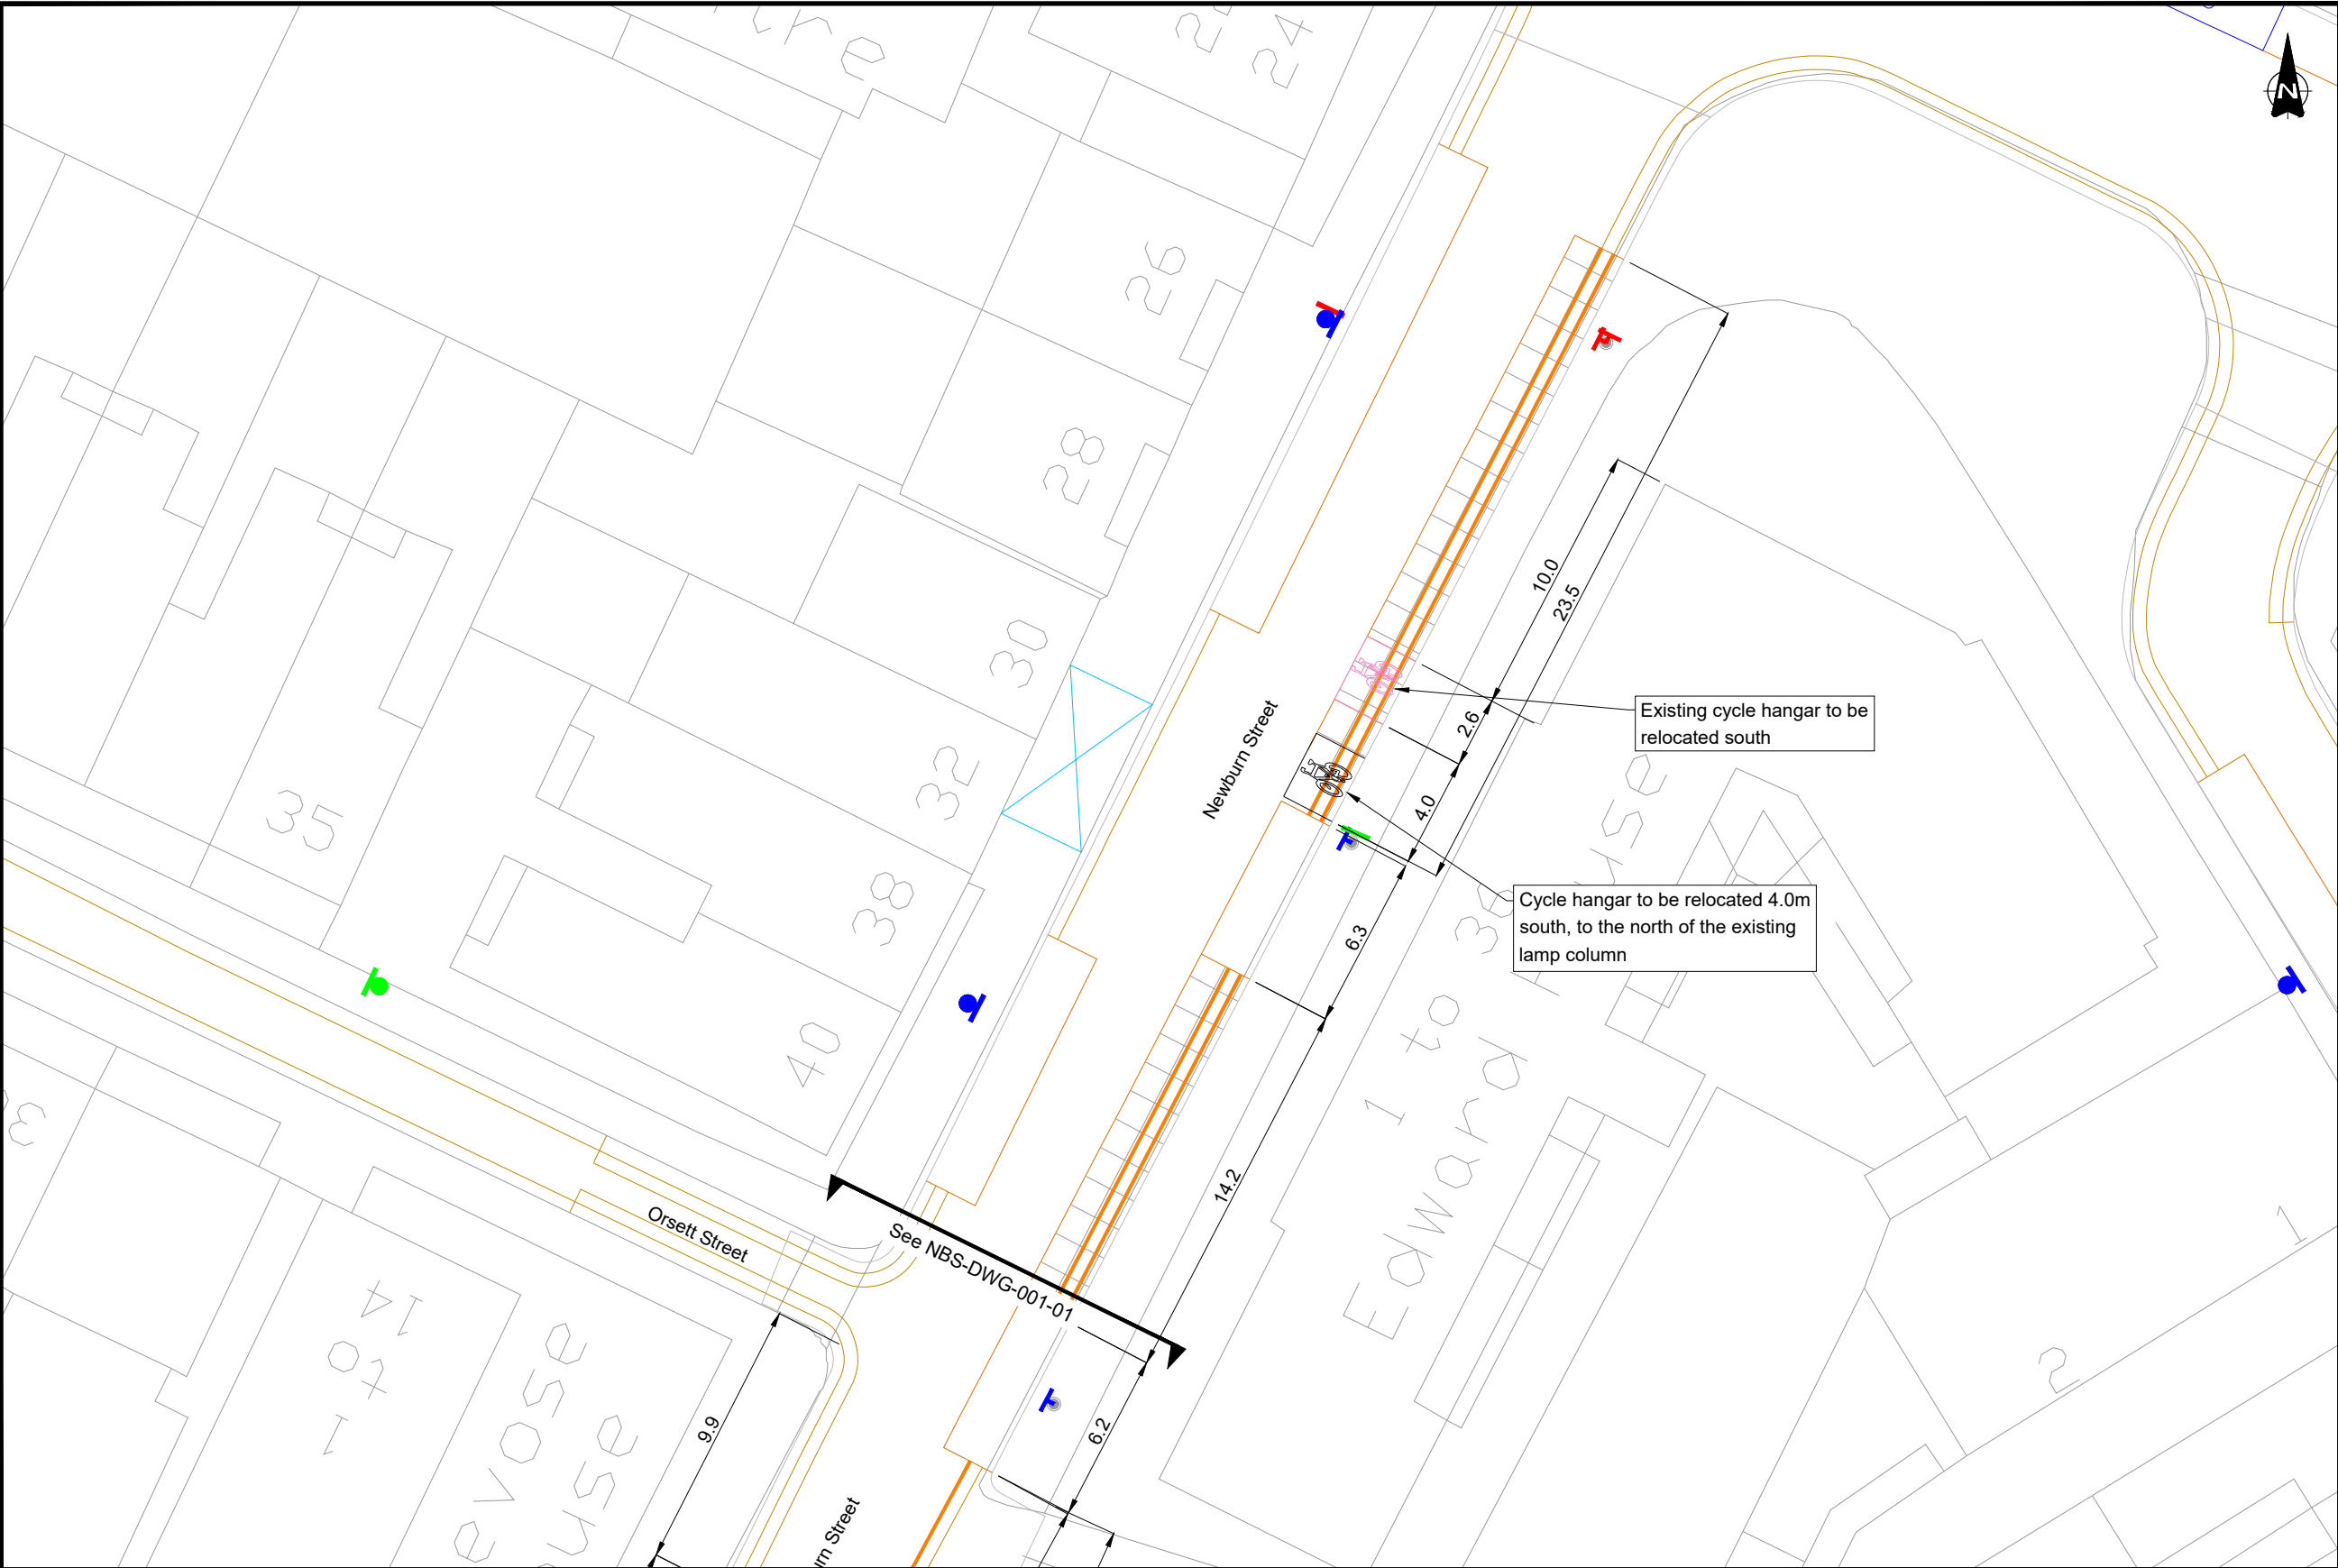

KEY

- OS
- FILTER BOUNDARY LINE
- EXISTING KERB

EXISTING

- SINGLE YELLOW LINE
- DOUBLE YELLOW LINE
- CROSSOVER
- DISABLED BAY
- RESIDENTS BAY
- SIGN ON LC
- POST & SIGN

PROPOSED

- DOUBLE YELLOW LINE
- POST & SIGN
- CYCLE HANGAR

REMOVE

- RESIDENT BAY
- CYCLE HANGAR
- SIGN ON LC

Scale 1:250 (m)

0 2 4 6 8 10

© CROWN COPYRIGHT AND DATABASE RIGHT 2025 . ORDNANCE SURVEY 100019338. UNAUTHORISED REPRODUCTION INFRINGES CROWN COPYRIGHT AND MAY LEAD TO PROSECUTION OR CIVIL PROCEEDINGS.

NOTES:

- Do not scale from this drawing. If in doubt refer to the project manager for clarification.
- All dimensions are shown in metres unless otherwise stated.
- This drawing forms part of a design pack and should be read in conjunction with all drawings listed on the project drawing register.
- © Local Government Information House Limited copyright and database rights 2024 0100031673

REV	DESCRIPTION	DRAWN	SIG	DATE	CHKD	SIG	DATE	APP	SIG	DATE
A	Additional dimensions and details added	MIE								
B	Properties number added and proposed yellow/red lines thickness increased	ARM								

PARKING, STREET MANAGEMENT
AND COMMERCIAL
3RD FLOOR, CIVIC CENTRE
6 BRIXTON HILL
LONDON, SW2 1EG
020 7926 9000

DRAWN	PROJECT		
WCA	Newburn Street Improvements		
CHKD	DRAWING TITLE		
-	Existing and Proposed TMO		
APP	CLASSIFICATION	PAPER	SCALE
-	DRAFT	A3	1:250
DATE	DRAWING NO	REVISION	
01.09.25	NBS-DWG-001-02	B	