


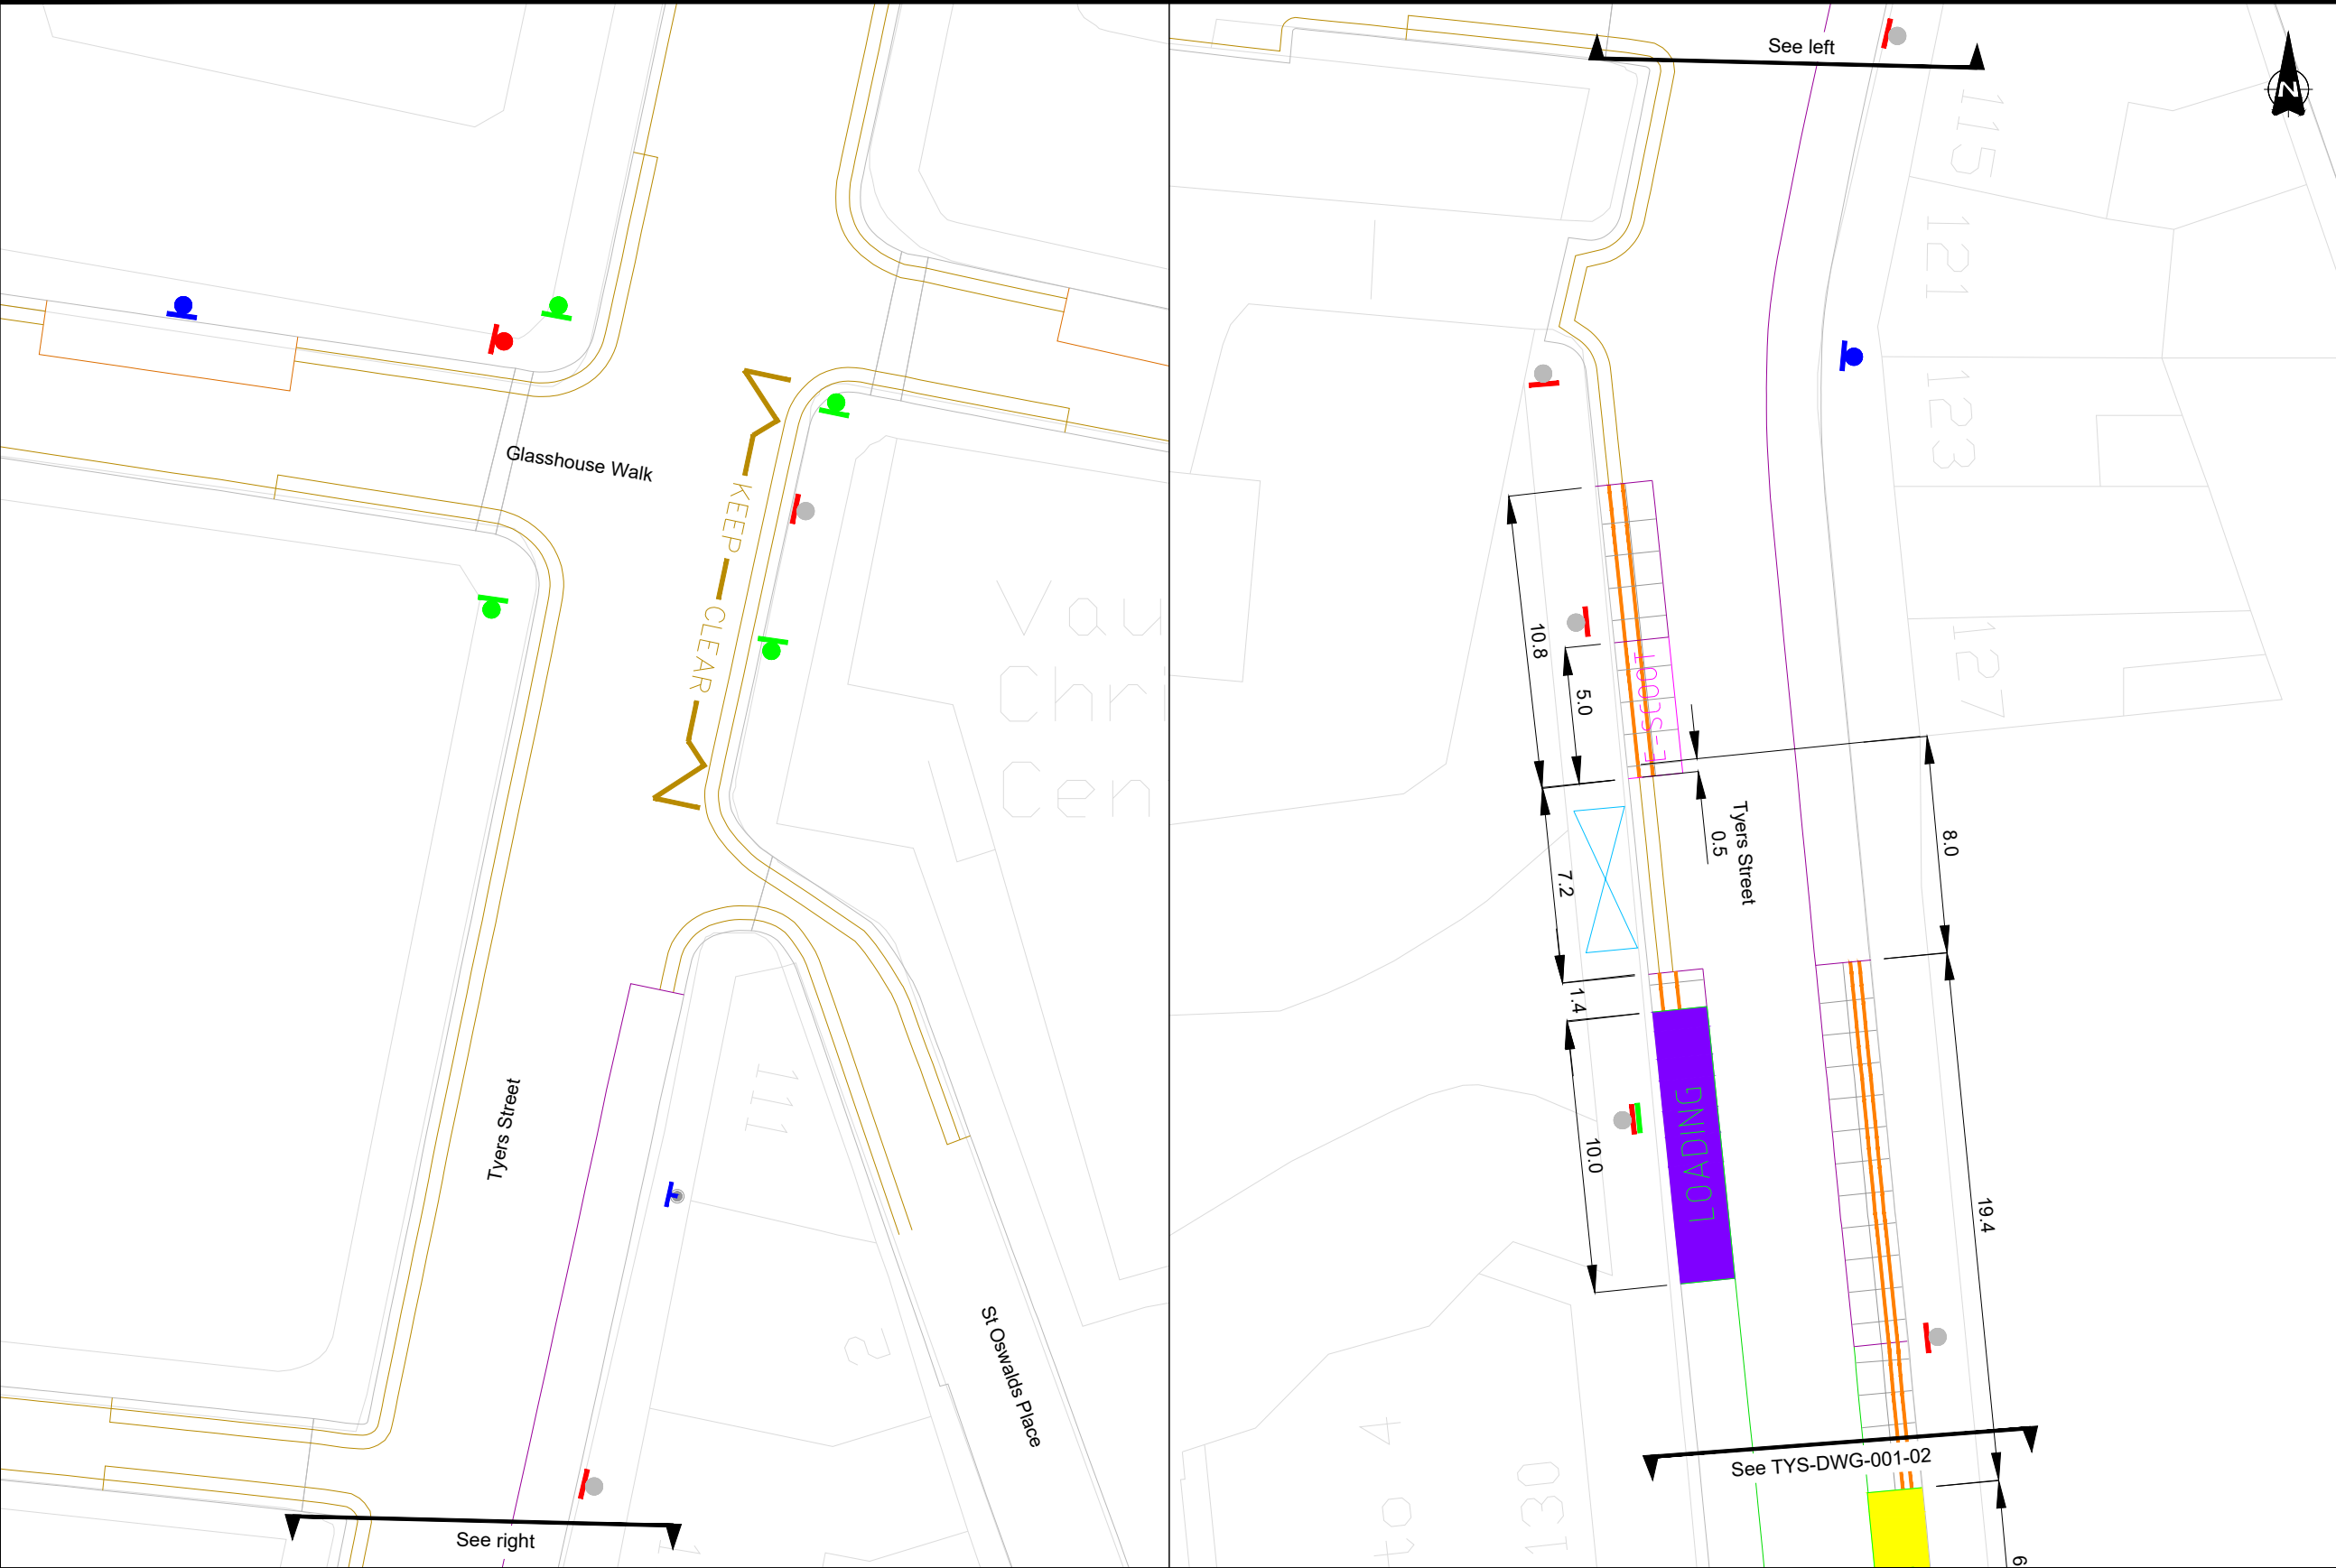

KEY

OS

FILTER BOUNDARY LINE

EXISTING KERB

EXISTING

SINGLE YELLOW LINE

DOUBLE YELLOW LINE

CROSSOVER

RESIDENTS BAY

SHARED USE BAY (R, B, PbP)

SHARED USE BAY (R,B)

TFL RED ROUTE

SINGLE RED LINE

RED ROUTE BAY

SIGN ON LC

BOLLARD

POST & SIGN

PROPOSED

SINGLE YELLOW LINE

DOUBLE YELLOW LINE

DISABLED BAY

LOADING BAY

CAR CLUB BAY

DOUBLE RED LINE

CYCLE HANGAR

BOLLARD

POST & SIGN

REMOVE

RESIDENT BAY

SHARED USE BAY (R, B, PbP)

SHARED USE BAY (R,B)

RED ROUTE BAY

ELECTRIC SCOOTER BAY

SIGN ON LC

POST & SIGN

Scale 1:250 (m)

0

2

4

6

8

10

© CROWN COPYRIGHT AND DATABASE RIGHT 2025 . ORDNANCE SURVEY 100019338. UNAUTHORISED REPRODUCTION INFRINGES CROWN COPYRIGHT AND MAY LEAD TO PROSECUTION OR CIVIL PROCEEDINGS.


NOTES:  
1. Do not scale from this drawing. If in doubt refer to the project manager for clarification.  
2. All dimensions are shown in metres unless otherwise stated.  
3. This drawing forms part of a design pack and should be read in conjunction with all drawings listed on the project drawing register.  
4. © Local Government Information House Limited copyright and database rights 2024 0100031673

| REV | DESCRIPTION                                                               | DRAWN | SIG | DATE | CHKD | SIG | DATE | APP | SIG | DATE |
|-----|---------------------------------------------------------------------------|-------|-----|------|------|-----|------|-----|-----|------|
| A   | Additional dimensions and details added                                   | MIE   |     |      |      |     |      |     |     |      |
| B   | Properties number added and proposed yellow/red lines thickness increased | ARM   |     |      |      |     |      |     |     |      |
| C   | Loading sign removed, E-Scooter parking replaced                          | WA    |     |      |      |     |      |     |     |      |
|     |                                                                           |       |     |      |      |     |      |     |     |      |
|     |                                                                           |       |     |      |      |     |      |     |     |      |
|     |                                                                           |       |     |      |      |     |      |     |     |      |
|     |                                                                           |       |     |      |      |     |      |     |     |      |

Lambeth

PARKING, STREET MANAGEMENT  
AND COMMERCIAL  
3RD FLOOR, CIVIC CENTRE  
6 BRIXTON HILL  
LONDON, SW2 1EG  
020 7926 9000

|                  |                                            |             |                |
|------------------|--------------------------------------------|-------------|----------------|
| DRAWN<br>WCA     | PROJECT<br>Tyers Street Improvements       |             |                |
| CHKD<br>—        | DRAWING TITLE<br>Existing and Proposed TMO |             |                |
| APP<br>—         | CLASSIFICATION<br>DRAFT                    | PAPER<br>A3 | SCALE<br>1:250 |
| DATE<br>01.09.25 | DRAWING NO<br>TYS-DWG-001-01               |             | REVISION<br>C  |

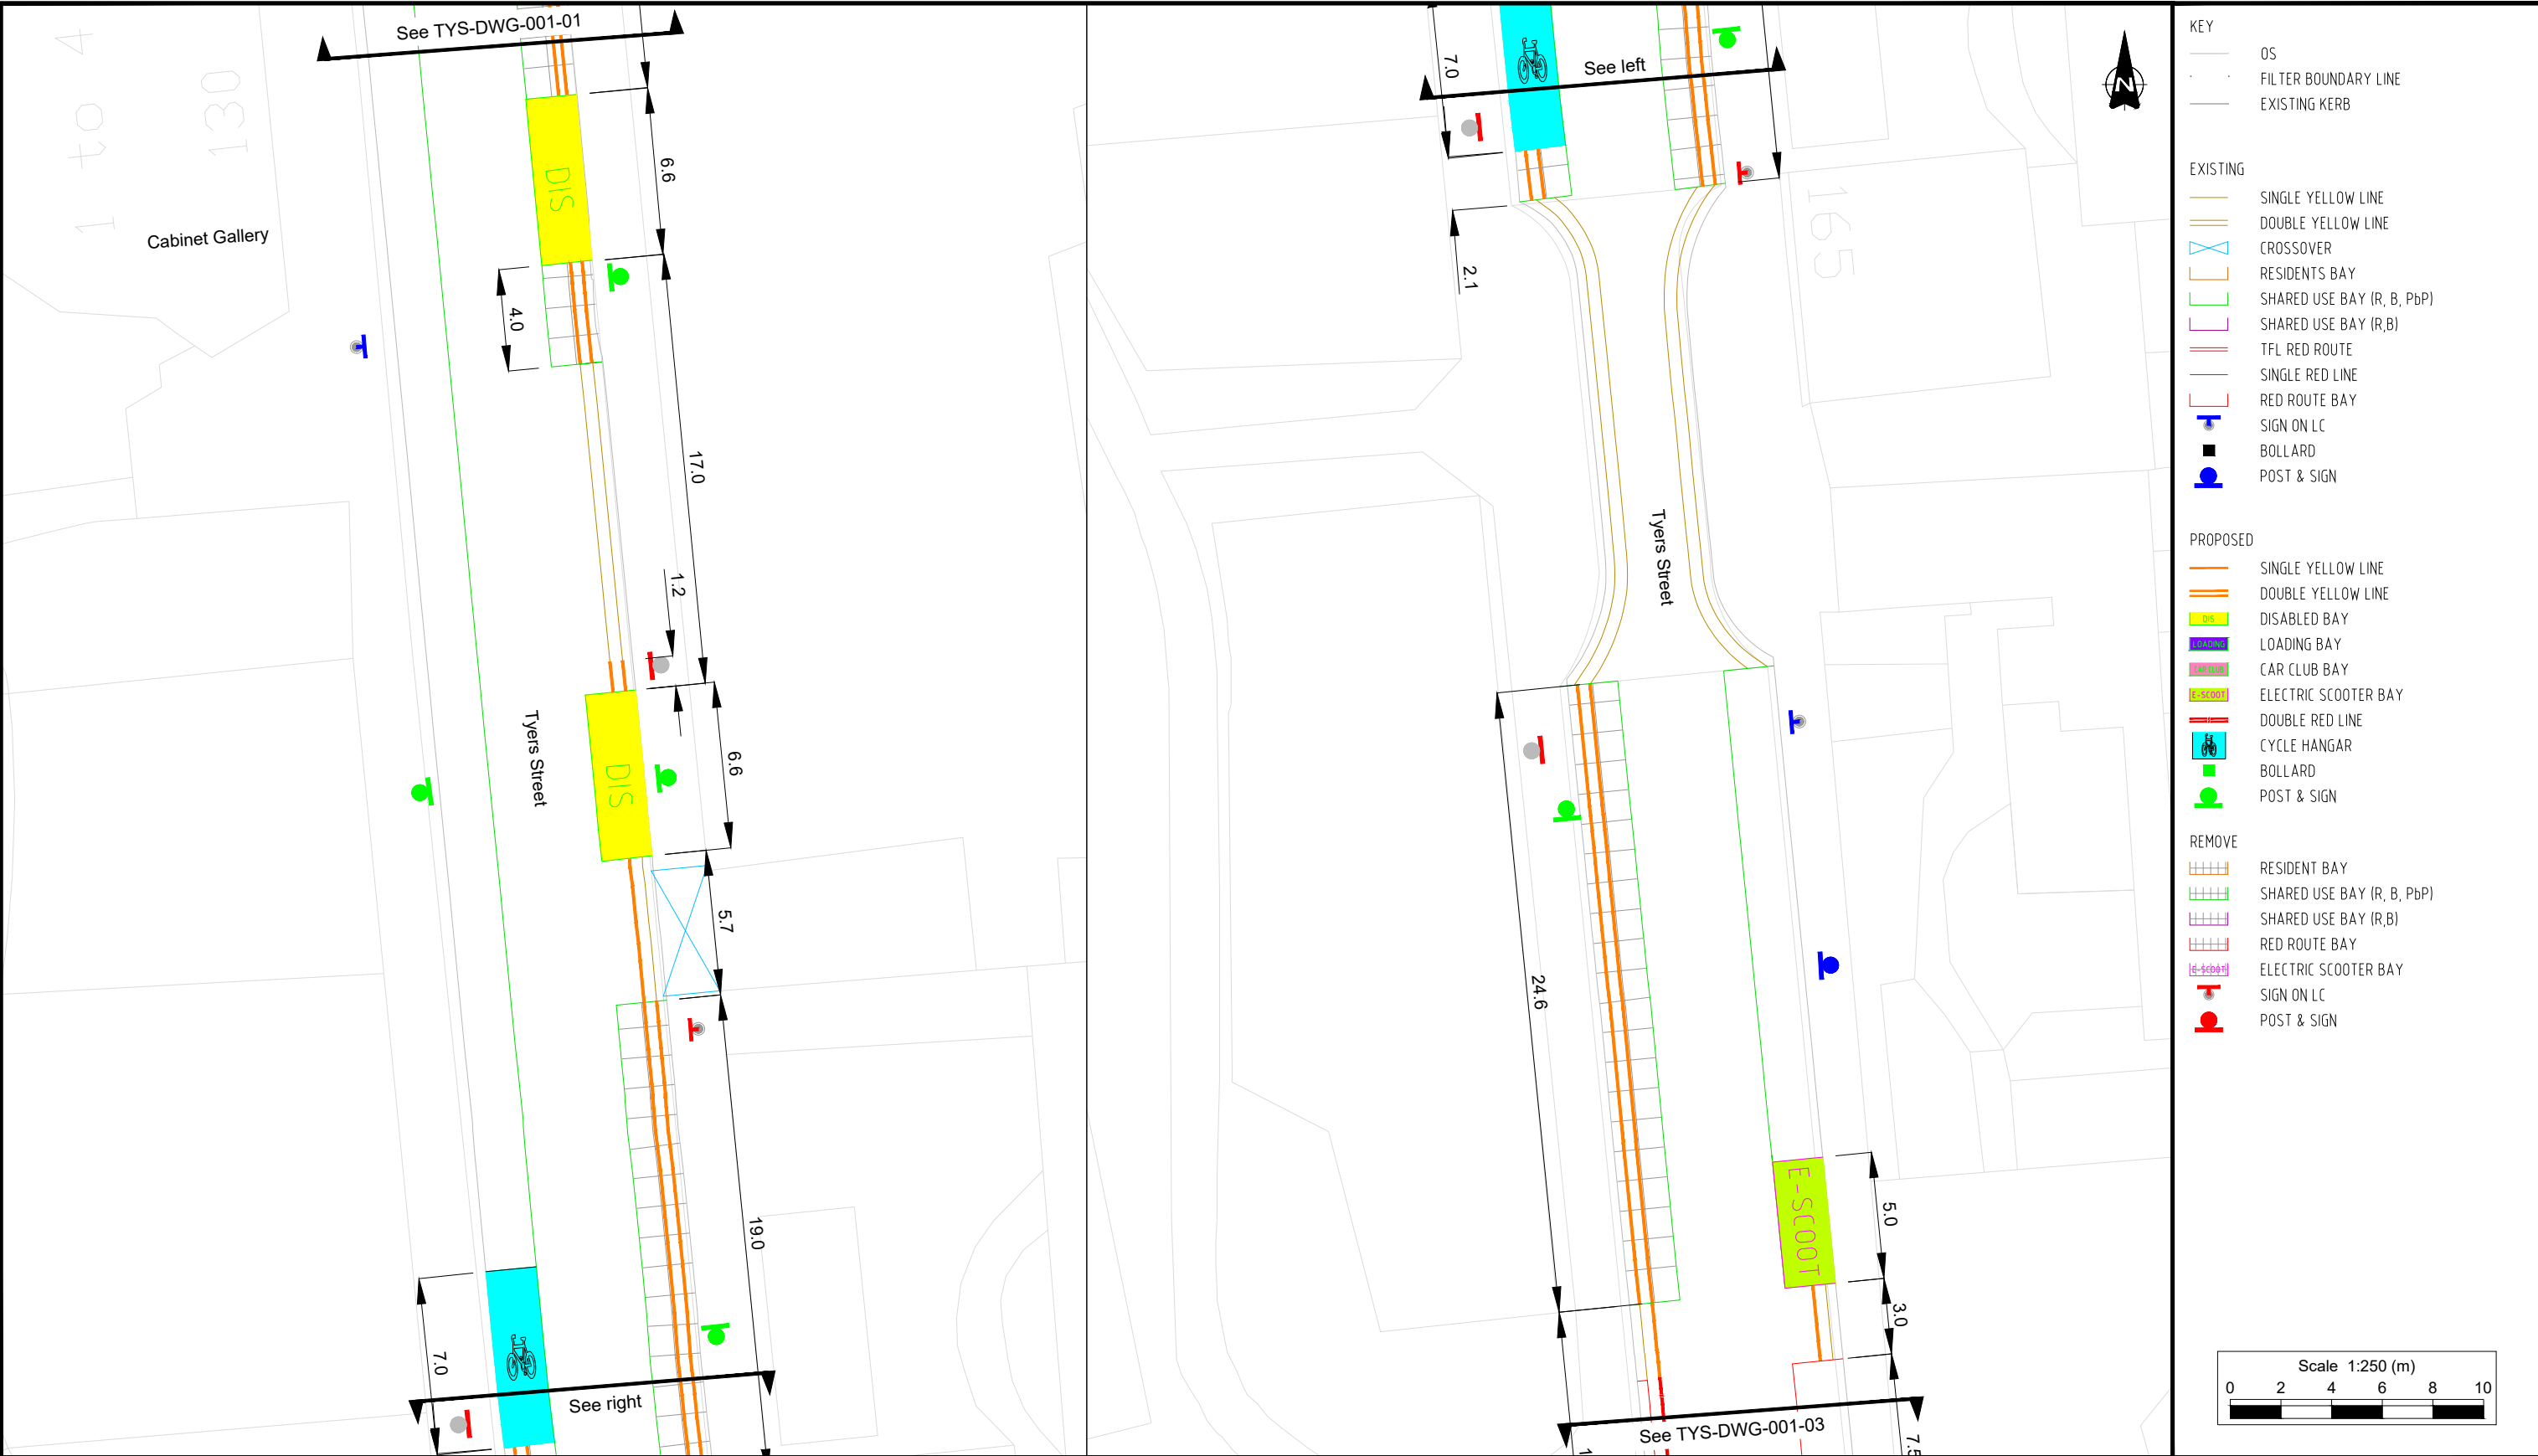

- KEY**  

OS

FILTER BOUNDARY LINE

EXISTING KERB
- EXISTING**  

SINGLE YELLOW LINE

DOUBLE YELLOW LINE

CROSSOVER

RESIDENTS BAY

SHARED USE BAY (R, B, PbP)

SHARED USE BAY (R,B)

TFL RED ROUTE

SINGLE RED LINE

RED ROUTE BAY

SIGN ON LC

BOLLARD

POST & SIGN
- PROPOSED**  

SINGLE YELLOW LINE

DOUBLE YELLOW LINE

DIS

DISABLED BAY

LOADING

LOADING BAY

CAR CLUB

CAR CLUB BAY

E-SCOOT

ELECTRIC SCOOTER BAY

DOUBLE RED LINE

CYCLE HANGAR

BOLLARD

POST & SIGN
- REMOVE**  

RESIDENT BAY

SHARED USE BAY (R, B, PbP)

SHARED USE BAY (R,B)

RED ROUTE BAY

ELECTRIC SCOOTER BAY

SIGN ON LC

POST & SIGN

02

04

06

08

10

Scale 1:250 (m)

© CROWN COPYRIGHT AND DATABASE RIGHT 2025 . ORDNANCE SURVEY 100019338. UNAUTHORISED REPRODUCTION INFRINGES CROWN COPYRIGHT AND MAY LEAD TO PROSECUTION OR CIVIL PROCEEDINGS.

**NOTES:**  
1. Do not scale from this drawing. If in doubt refer to the project manager for clarification.  
2. All dimensions are shown in metres unless otherwise stated.  
3. This drawing forms part of a design pack and should be read in conjunction with all drawings listed on the project drawing register.  
4. © Local Government Information House Limited copyright and database rights 2024 0100031673

| REV | DESCRIPTION                                                               | DRAWN | SIG | DATE | CHKD | SIG | DATE | APP | SIG | DATE |
|-----|---------------------------------------------------------------------------|-------|-----|------|------|-----|------|-----|-----|------|
| A   | Additional dimensions and details added                                   | MIE   |     |      |      |     |      |     |     |      |
| B   | Properties number added and proposed yellow/red lines thickness increased | ARM   |     |      |      |     |      |     |     |      |
| C   | Loading sign removed, E-Scooter parking replaced                          | WA    |     |      |      |     |      |     |     |      |
|     |                                                                           |       |     |      |      |     |      |     |     |      |
|     |                                                                           |       |     |      |      |     |      |     |     |      |
|     |                                                                           |       |     |      |      |     |      |     |     |      |

**Lambeth**

PARKING, STREET MANAGEMENT  
AND COMMERCIAL  
3RD FLOOR, CIVIC CENTRE  
6 BRIXTON HILL  
LONDON, SW2 1EG  
020 7926 9000

| DRAWN | PROJECT                   |
|-------|---------------------------|
| WCA   | Tyers Street Improvements |

| CHKD | DRAWING TITLE             |
|------|---------------------------|
| -    | Existing and Proposed TMO |

| APP | CLASSIFICATION | PAPER | SCALE |
|-----|----------------|-------|-------|
| -   | DRAFT          | A3    | 1:250 |

| DATE     | DRAWING NO     | REVISION |
|----------|----------------|----------|
| 01.09.25 | TYS-DWG-001-02 | C        |

