





Morley College

EDWARD WALK Cycle Hire Station

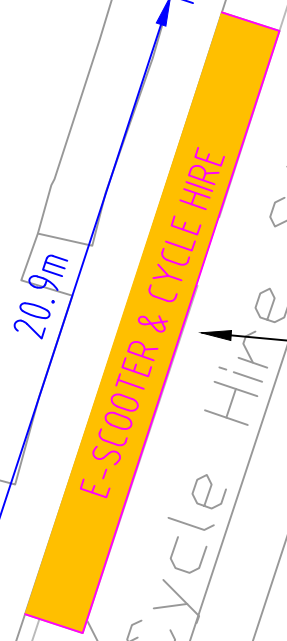

PROPOSED: REMOVAL OF SANTANDER BIKES AND INSTALL E-SCOOTER & CYCLE HIRE BAY

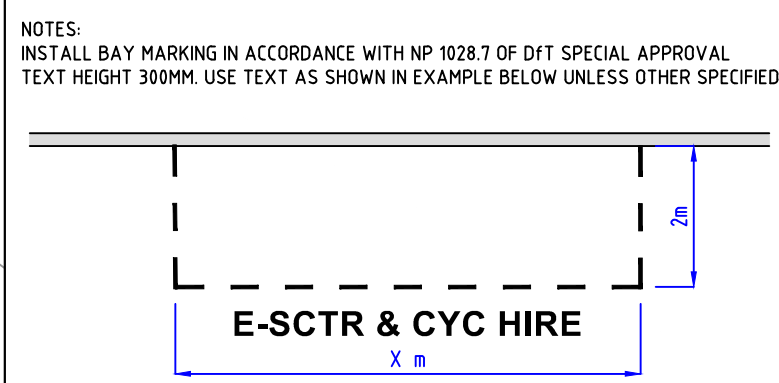

EXISTING	
	DOUBLE YELLOW LINES
	SINGLE YELLOW LINES
	PARKING BAYS
	POST & SIGN
PROPOSED	
	E SCOOTER & CYCLE HIRE BAY

© CROWN COPYRIGHT AND DATABASE RIGHT 2025. ORDNANCE SURVEY 100019338. UNAUTHORISED REPRODUCTION INFRINGES CROWN COPYRIGHT AND MAY LEAD TO PROSECUTION OR CIVIL PROCEEDINGS.

NOTES:

REV	DESCRIPTION	DRAWN	SIG	DATE	CHKD	SIG	DATE	APP	SIG	DATE



PARKING, STREET MANAGEMENT
AND COMMERCIAL,
3RD FLOOR, CIVIC CENTRE
6 BRIXTON HILL
LONDON, SW2 1EG
020 7926 9000

DRAWN BC	PROJECT ELECTRIC SCOOTER & CYCLE HIRE		
CHKD JR	DRAWING TITLE KING EDWARD WALK (CPZ 'W')		
APP LM	CLASSIFICATION TMO	PAPER A3	SCALE 1:250
DATE 22.05.25	DRAWING NO DES-CPZ-ES-KEW		REVISION -