




Quietway 5: Waterloo to Croydon

HERCULES ROAD 4 - Near Lambeth Road



Working in partnership with:

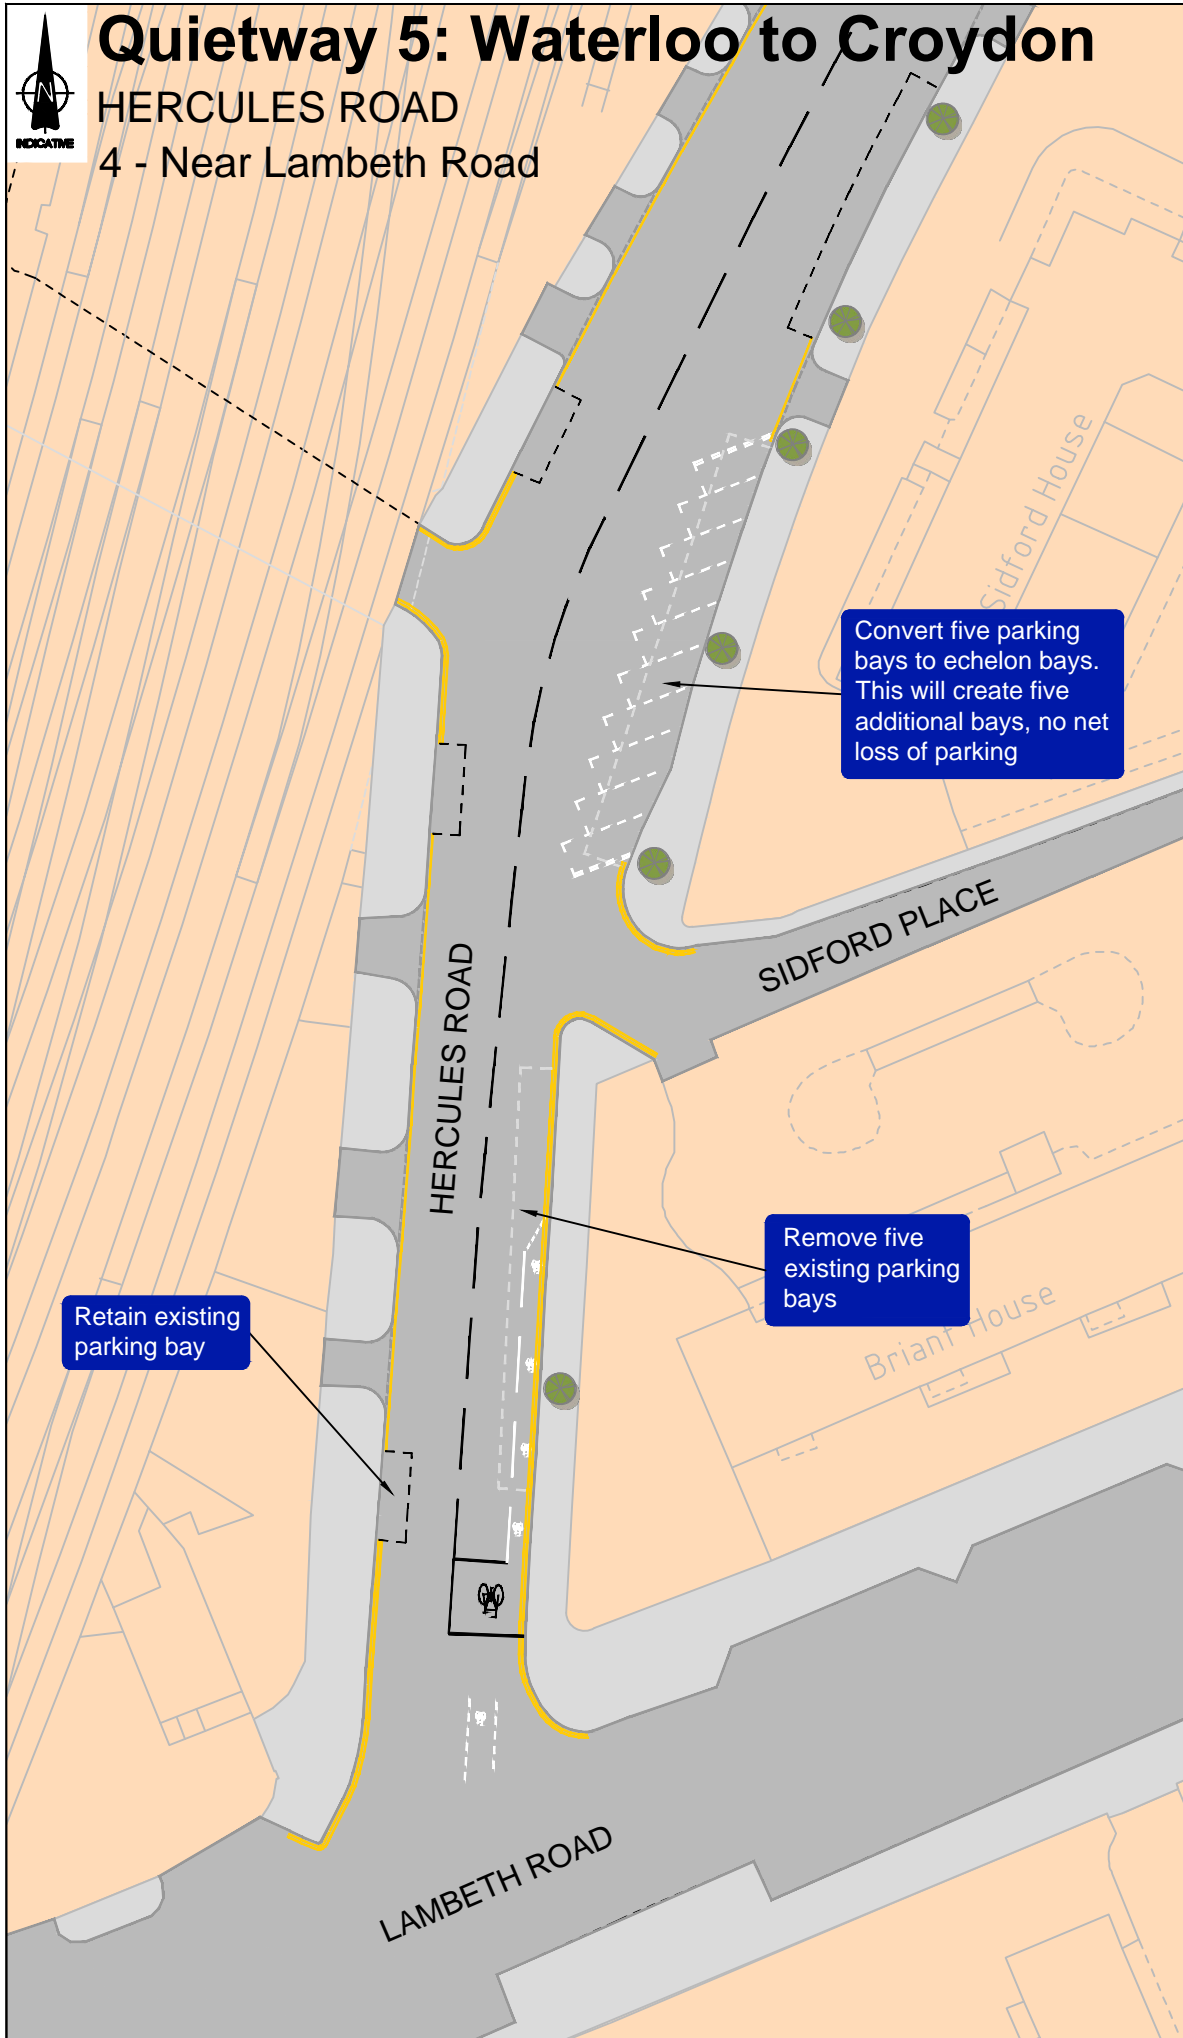

Retain existing parking bay

Convert five parking bays to echelon bays. This will create five additional bays, no net loss of parking

Remove five existing parking bays

Key:

	Footway
	Carriageway
	Existing line markings
	New line markings
	Existing Kerb
	Yellow Line Marking
	Existing tree