


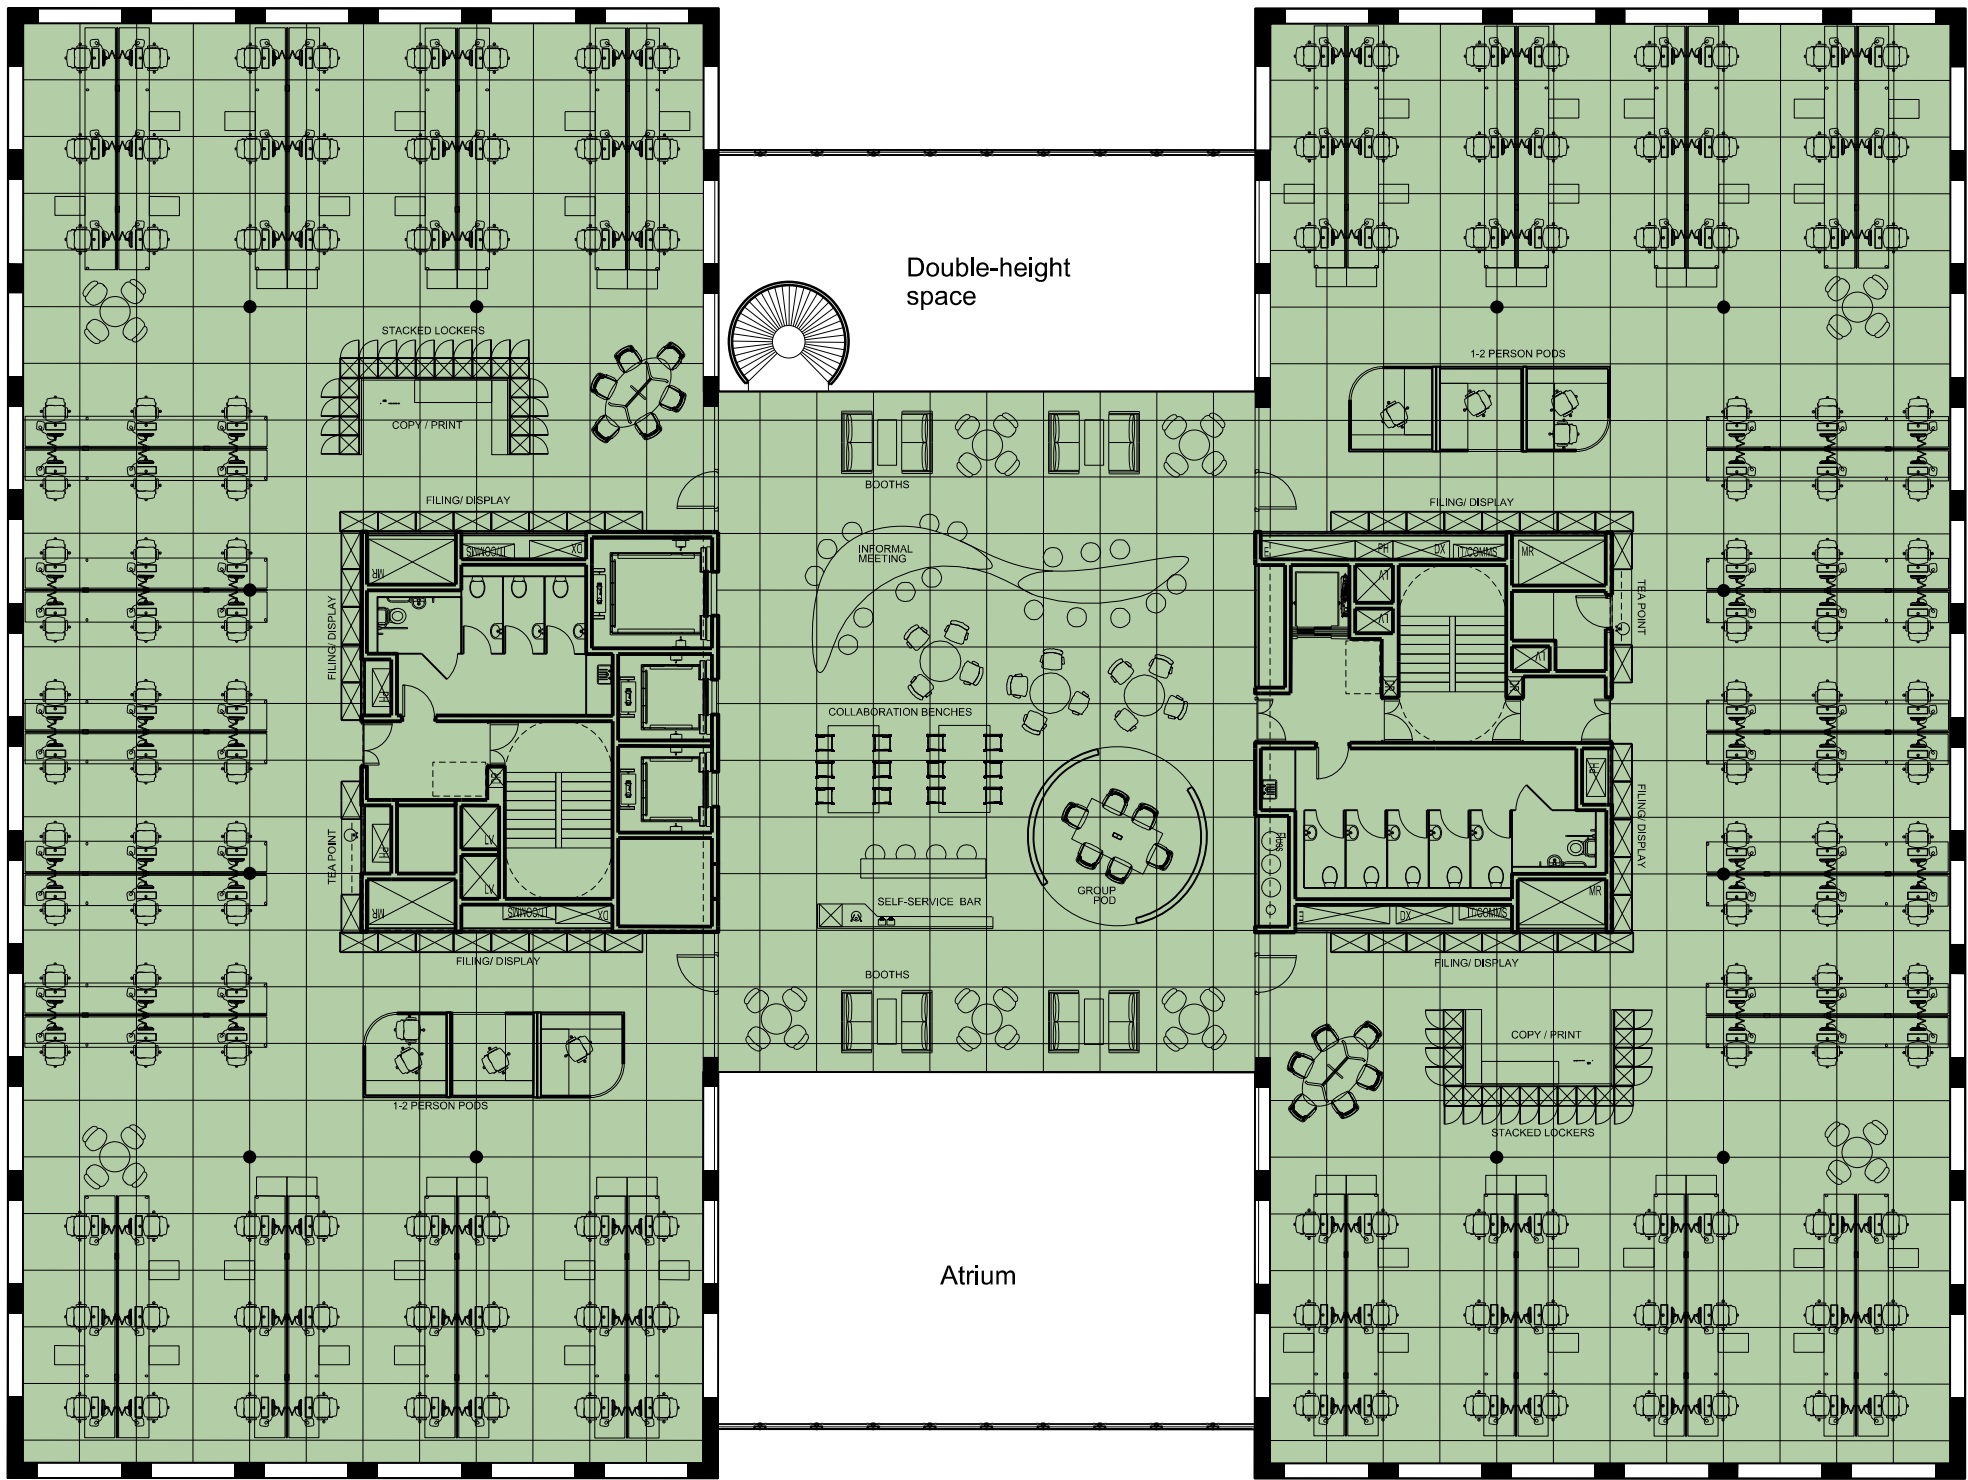

Level 01:

NIA 1,427 m²
Density 9 m² pp
Workstations 156
Workstation desk: 2.1 x 0.8m
Worksettings 279

01 Sample Space Planning at Density 1:9m²
Scale 1:200

Notes: Unless indicated, this drawing is for information only. Do not scale, use figured dimensions only. All dimensions to be checked on site 0 Drwg. original size: A2 Copyright Cartwright Pickard Architects Ltd.	Revisions:			Check:
	Date:	Rev:	Note:	
	02.08.13	B	Value engineering amendments. See schedule	

cartwright pickard architects

1 Canal Side Studios
8 - 14 St Pancras Way
London
NW1 0QG

tel 020 7554 3830
fax 020 7388 9312
e-mail mail@cartwrightpickard.com

Project: 682 - Lambeth Borough Council

Drawing Title: Civic Office
Sample Space Planning 9 m²

Scale: 1:200 @ A2

Drwg. Created: May 2013

Drwg. No:	682 ASK CO 14
Status:	For Information (Not for Construction)
Revision:	B