


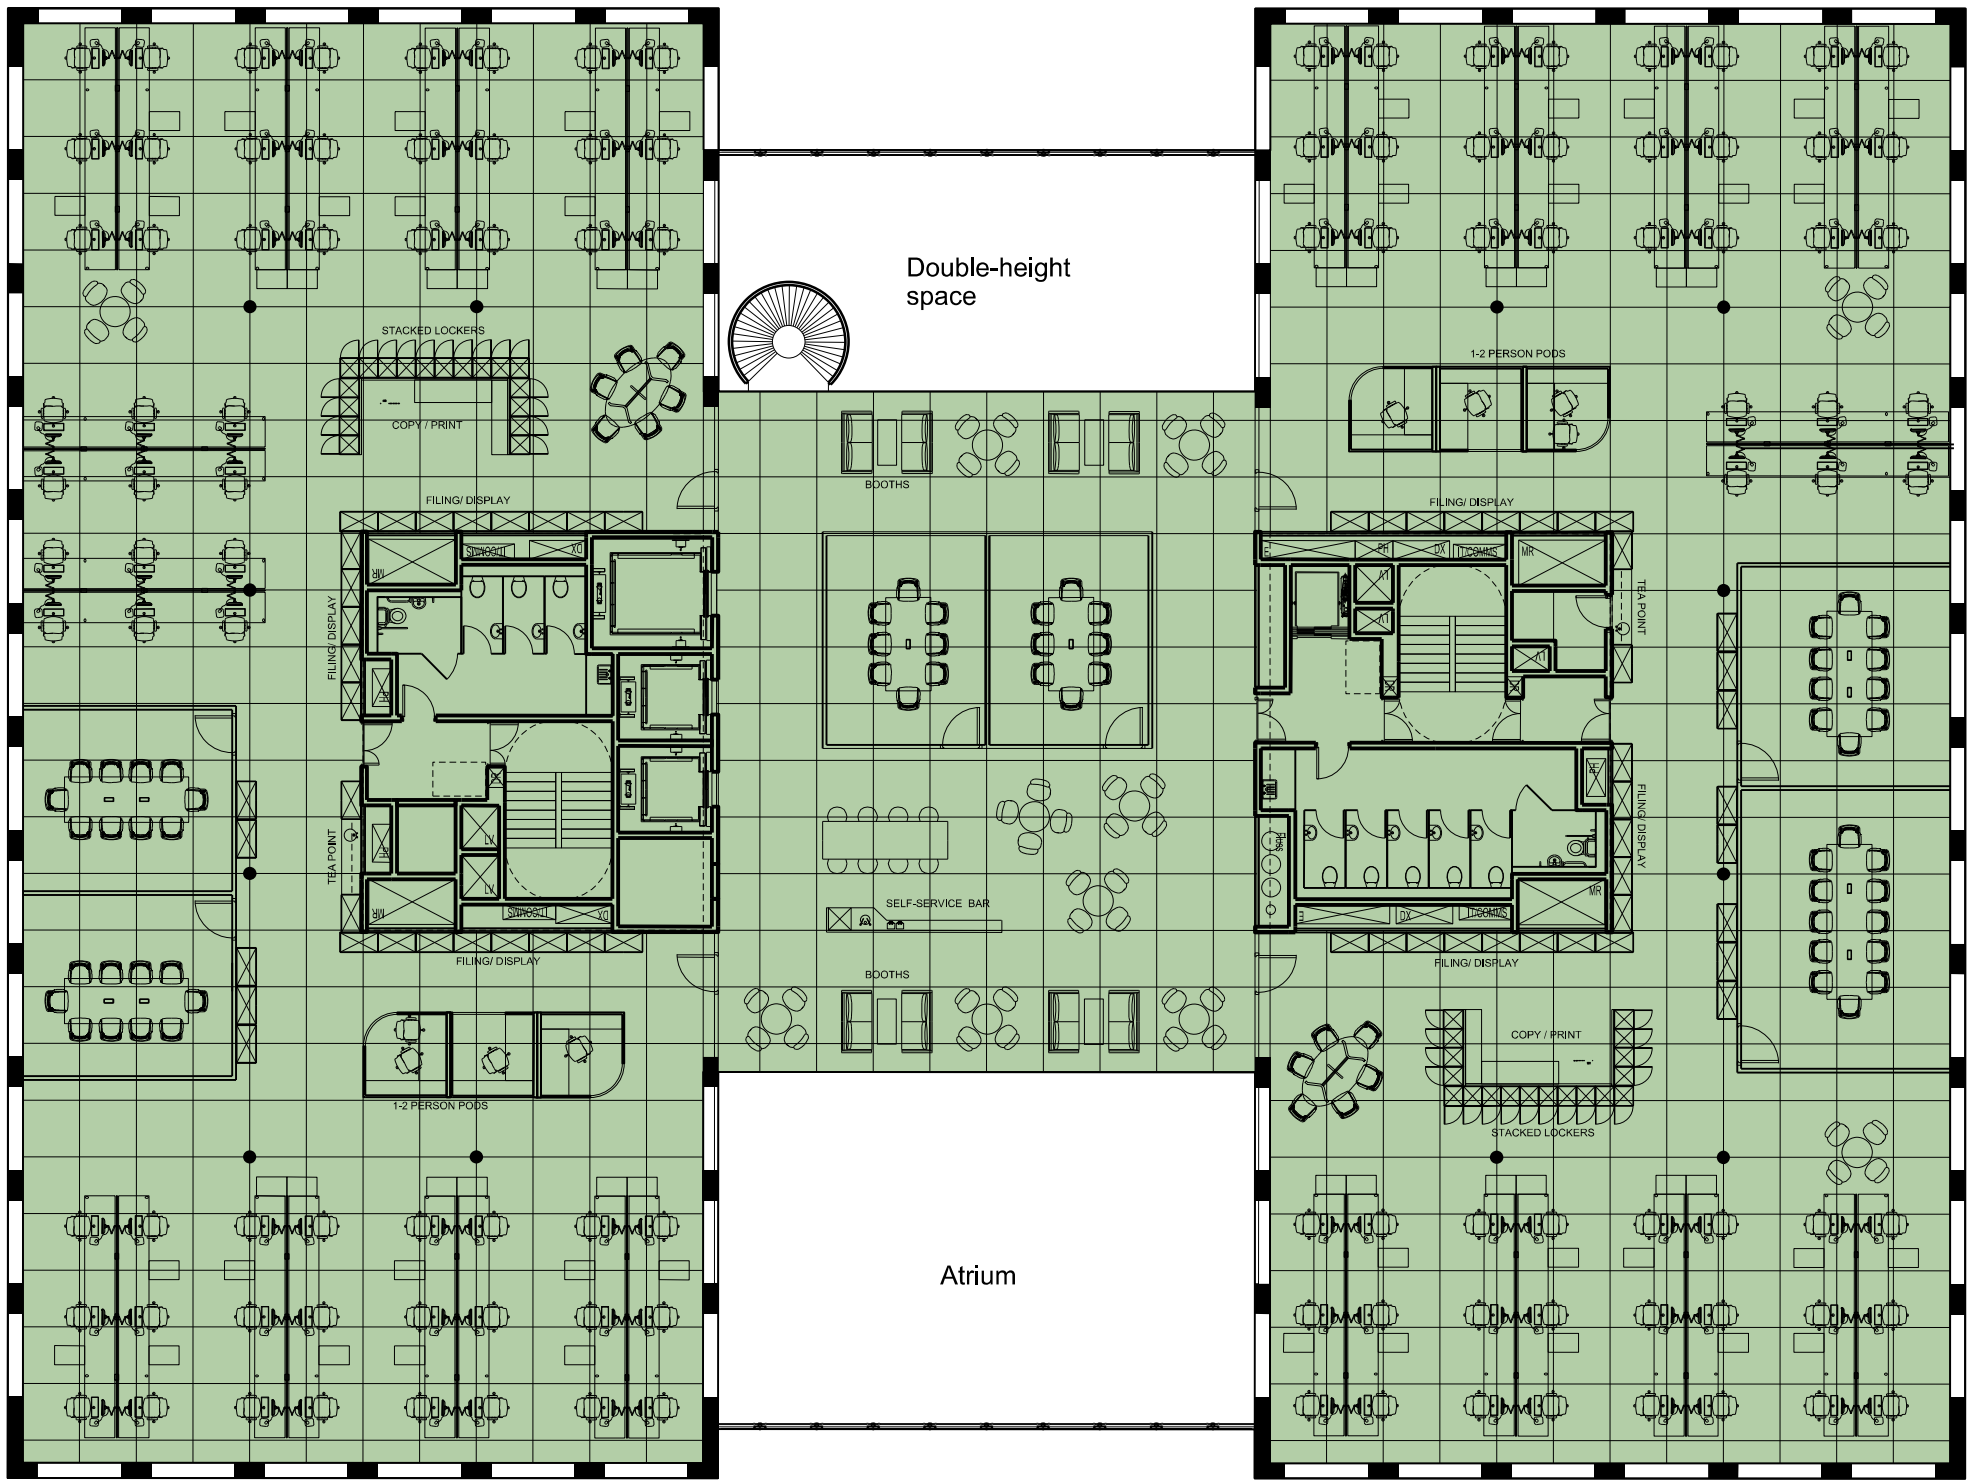

**Level 01:**

NIA 1,427 m<sup>2</sup>  
 Density 12.5 m<sup>2</sup> pp  
 Workstations 114  
 Workstation desk: 2.1 x 0.8m  
 Worksettings 248

**01** Sample Space Planning at Density 1:12.5m<sup>2</sup>  
 Scale 1:200

|   |                   |             |                                            |   |   |                  |                                                  |
|---|-------------------|-------------|--------------------------------------------|---|---|------------------|--------------------------------------------------|
| <b>Notes:</b><br>Unless indicated, this drawing is for information only.<br>Do not scale, use figured dimensions only.<br>All dimensions to be checked on site<br><br>0<br>Drwg. original size: A2 | <b>Revisions:</b> |             |                                            | <b>cartwright pickard</b> architects<br>1 Canal Side Studios<br>8 - 14 St Pancras Way<br>London<br>NW1 0QG<br><br>tel 020 7554 3830<br>fax 020 7388 9312<br>e-mail mail@cartwrightpickard.com | <b>Project:</b> 682 - Lambeth Borough Council<br><br><b>Drawing Title:</b> Civic Office Sample Space Planning 12.5 m <sup>2</sup><br><br><b>Scale:</b> 1:200 @ A2<br><br><b>Drwg. Created:</b> May 2013 | <b>Drwg. No:</b> | <b>682 ASK CO 16</b>                             |
|   | <b>Date:</b>      | <b>Rev:</b> | <b>Note:</b>                               |   |   | <b>Status:</b>   | <b>For Information</b><br>(Not for Construction) |
|   | 02.08.13          | B           | Value engineering amendments. See schedule |   |   | <b>Revision:</b> | <b>B</b>                                         |
|   |                   |             |                                            |   |   |                  |                                                  |
|   |                   |             |                                            |   |   |                  |                                                  |
| Copyright Cartwright Pickard Architects Ltd.   |                   |             |                                            |   |   |                  |                                                  |