


KEY

EXISTING	PROPOSED
SINGLE YELLOW LINE	ZONE BOUNDARY
DOUBLE YELLOW LINE	SINGLE YELLOW LINE
CROSSOVER	DOUBLE YELLOW LINE
CROSSOVER (NOT IN USE)	RESIDENTS PAY BY PHONE BAYS
ILLEGAL CROSSOVER	SHARED USE BAYS (RESIDENT, BUSINESS & BPBI)
DISABLED BAYS	TIME LIMITED FREE BAYS
LOADING BAYS	DISABLED BAY - NEW
CAR CLUB BAY	DISABLED BAY - REMOVAL
CYCLE HANGER	
LAMP COLUMN	
TELEGRAPH POST	
TFL RED ROUTE (DR)	
TFL RED ROUTE (SR)	
TFL RED ROUTE BAY	

EXISTING CPZ	HOUSING LAND
EXISTING ZONE 'H' MON - FRI 8.30AM - 6.30PM	PRIVATE/ESTATE ROADS/AREA
EXISTING ZONE 'F' MON - FRI 12NOON-2PM	

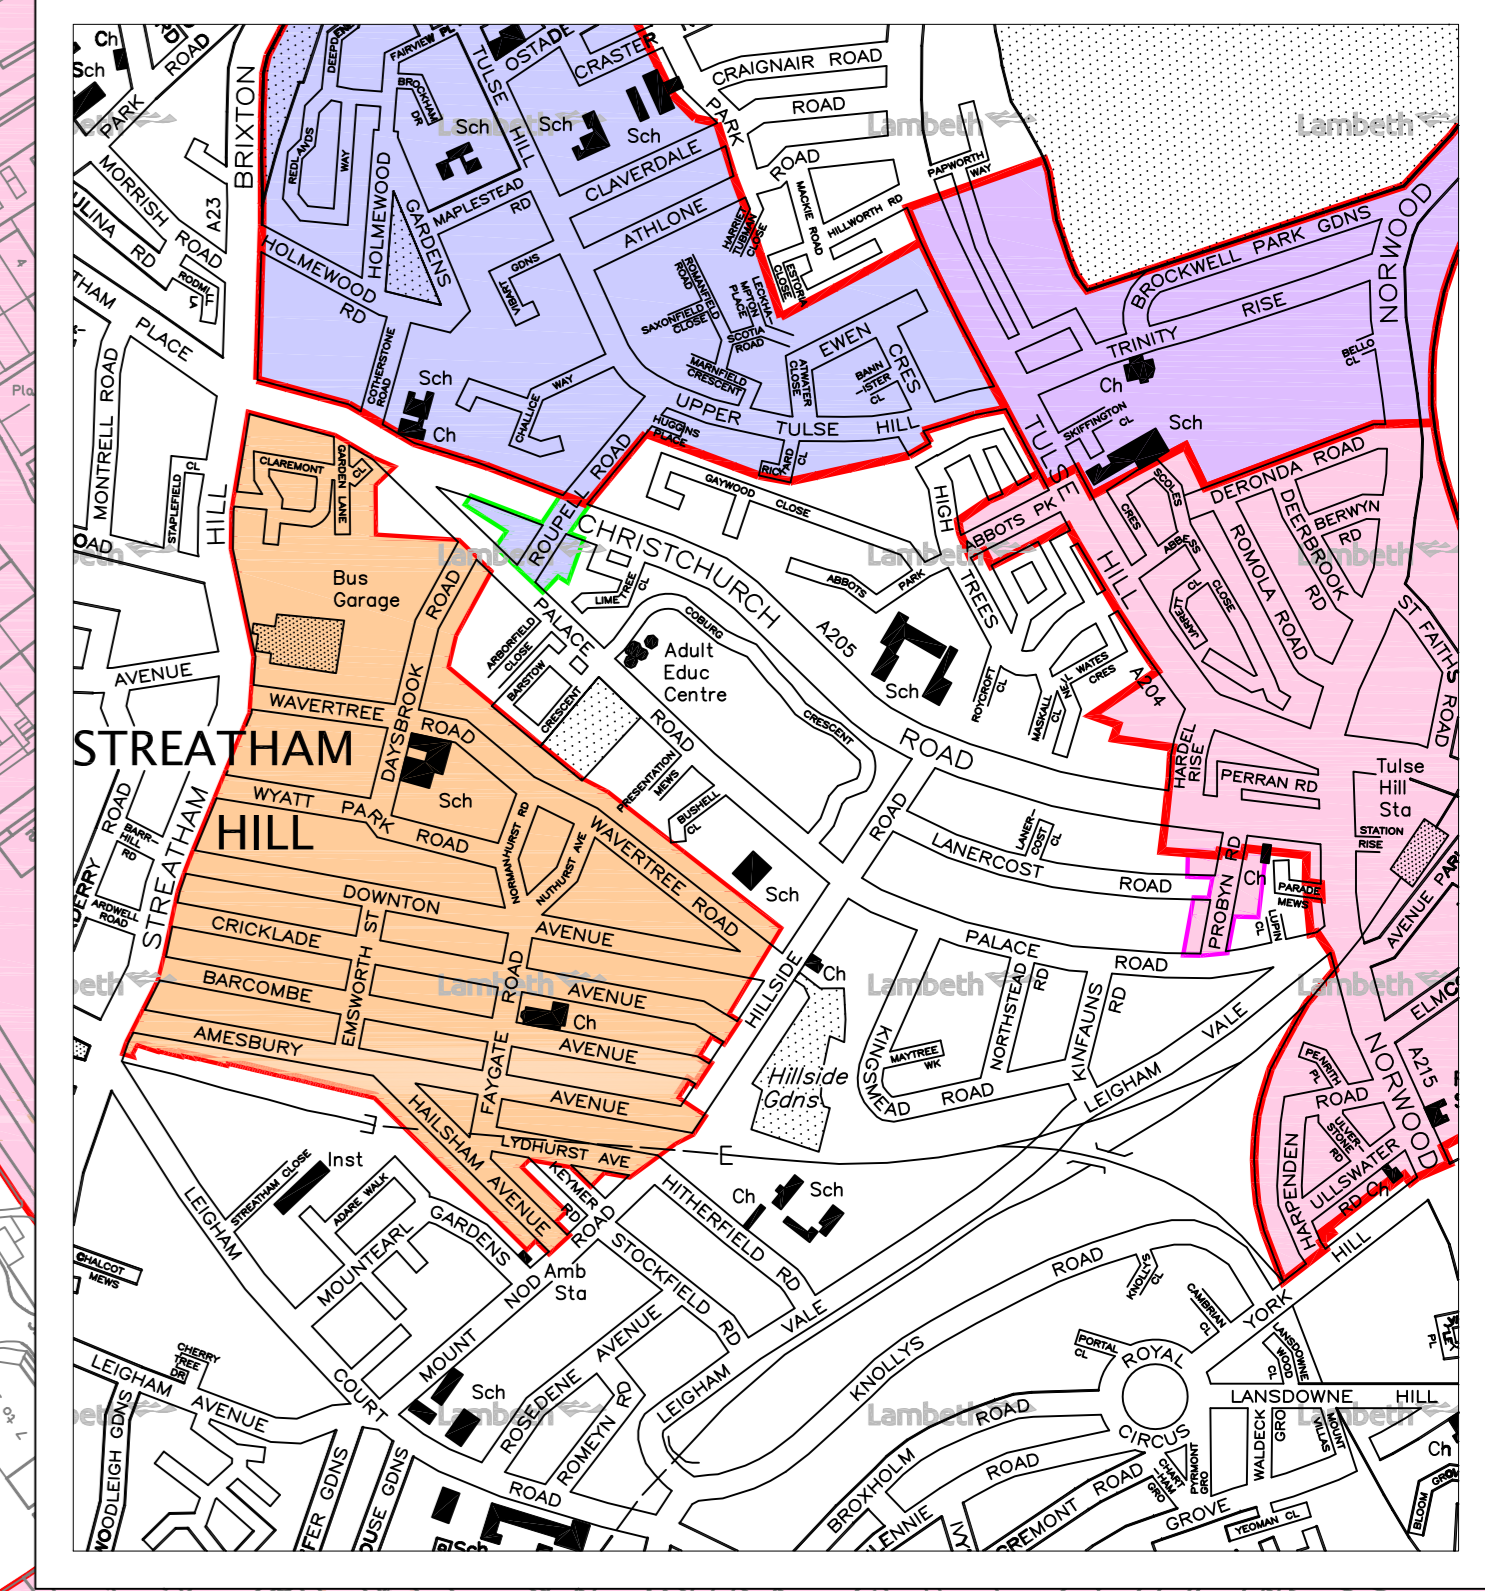

© CROWN COPYRIGHT AND DATABASE RIGHT 2019. ORDNANCE SURVEY 100019338. UNAUTHORISED REPRODUCTION INFRINGES CROWN COPYRIGHT AND MAY LEAD TO PROSECUTION OR CIVIL PROCEEDINGS.

NOTES:

REV	DESCRIPTION	DRAWN	CHK	DATE	CHD	CHK	DATE	APP	CHK	DATE

<p>Lambeth Transport CAPITAL PROGRAMMES 4TH FLOOR, BLUE STAR HOUSE 234-236 STREATHAM HILL LONDON, SW5 9SP 020 7926 9000</p>	<p>PROJECT: PROPOSED CPZ DRAWING TITLE: STREATHAM HILL EAST AREA QUOTE: A0 SCALE: 1:1250 DATE: 01.11.19 DRAWING NO: DES-CPZ-N-2008-002-01 REVISION: A</p>
--	---

CONSULTATION RESULTS - VISUAL REPRESENTATION
 PLEASE NOTE : DETAILED RESULTS TABLES CAN BE FOUND AT WWW.LAMBETH.GOV.UK/SHCPZ

KEY

CONSULTATION RESULTS REPRESENTATION


- █ SUPPORT
- █ OPPOSE
- █ 50/50

PROPOSED ZONE

- STREATHAM HILL EAST
- BRIXTON HILL 'F' EXTENSION (ROUPELL ROAD)
- TULSE HILL 'H' EXTENSION (PROBYN ROAD)

EXISTING ZONE

- BRIXTON HILL 'F'
- TULSE HILL 'H'

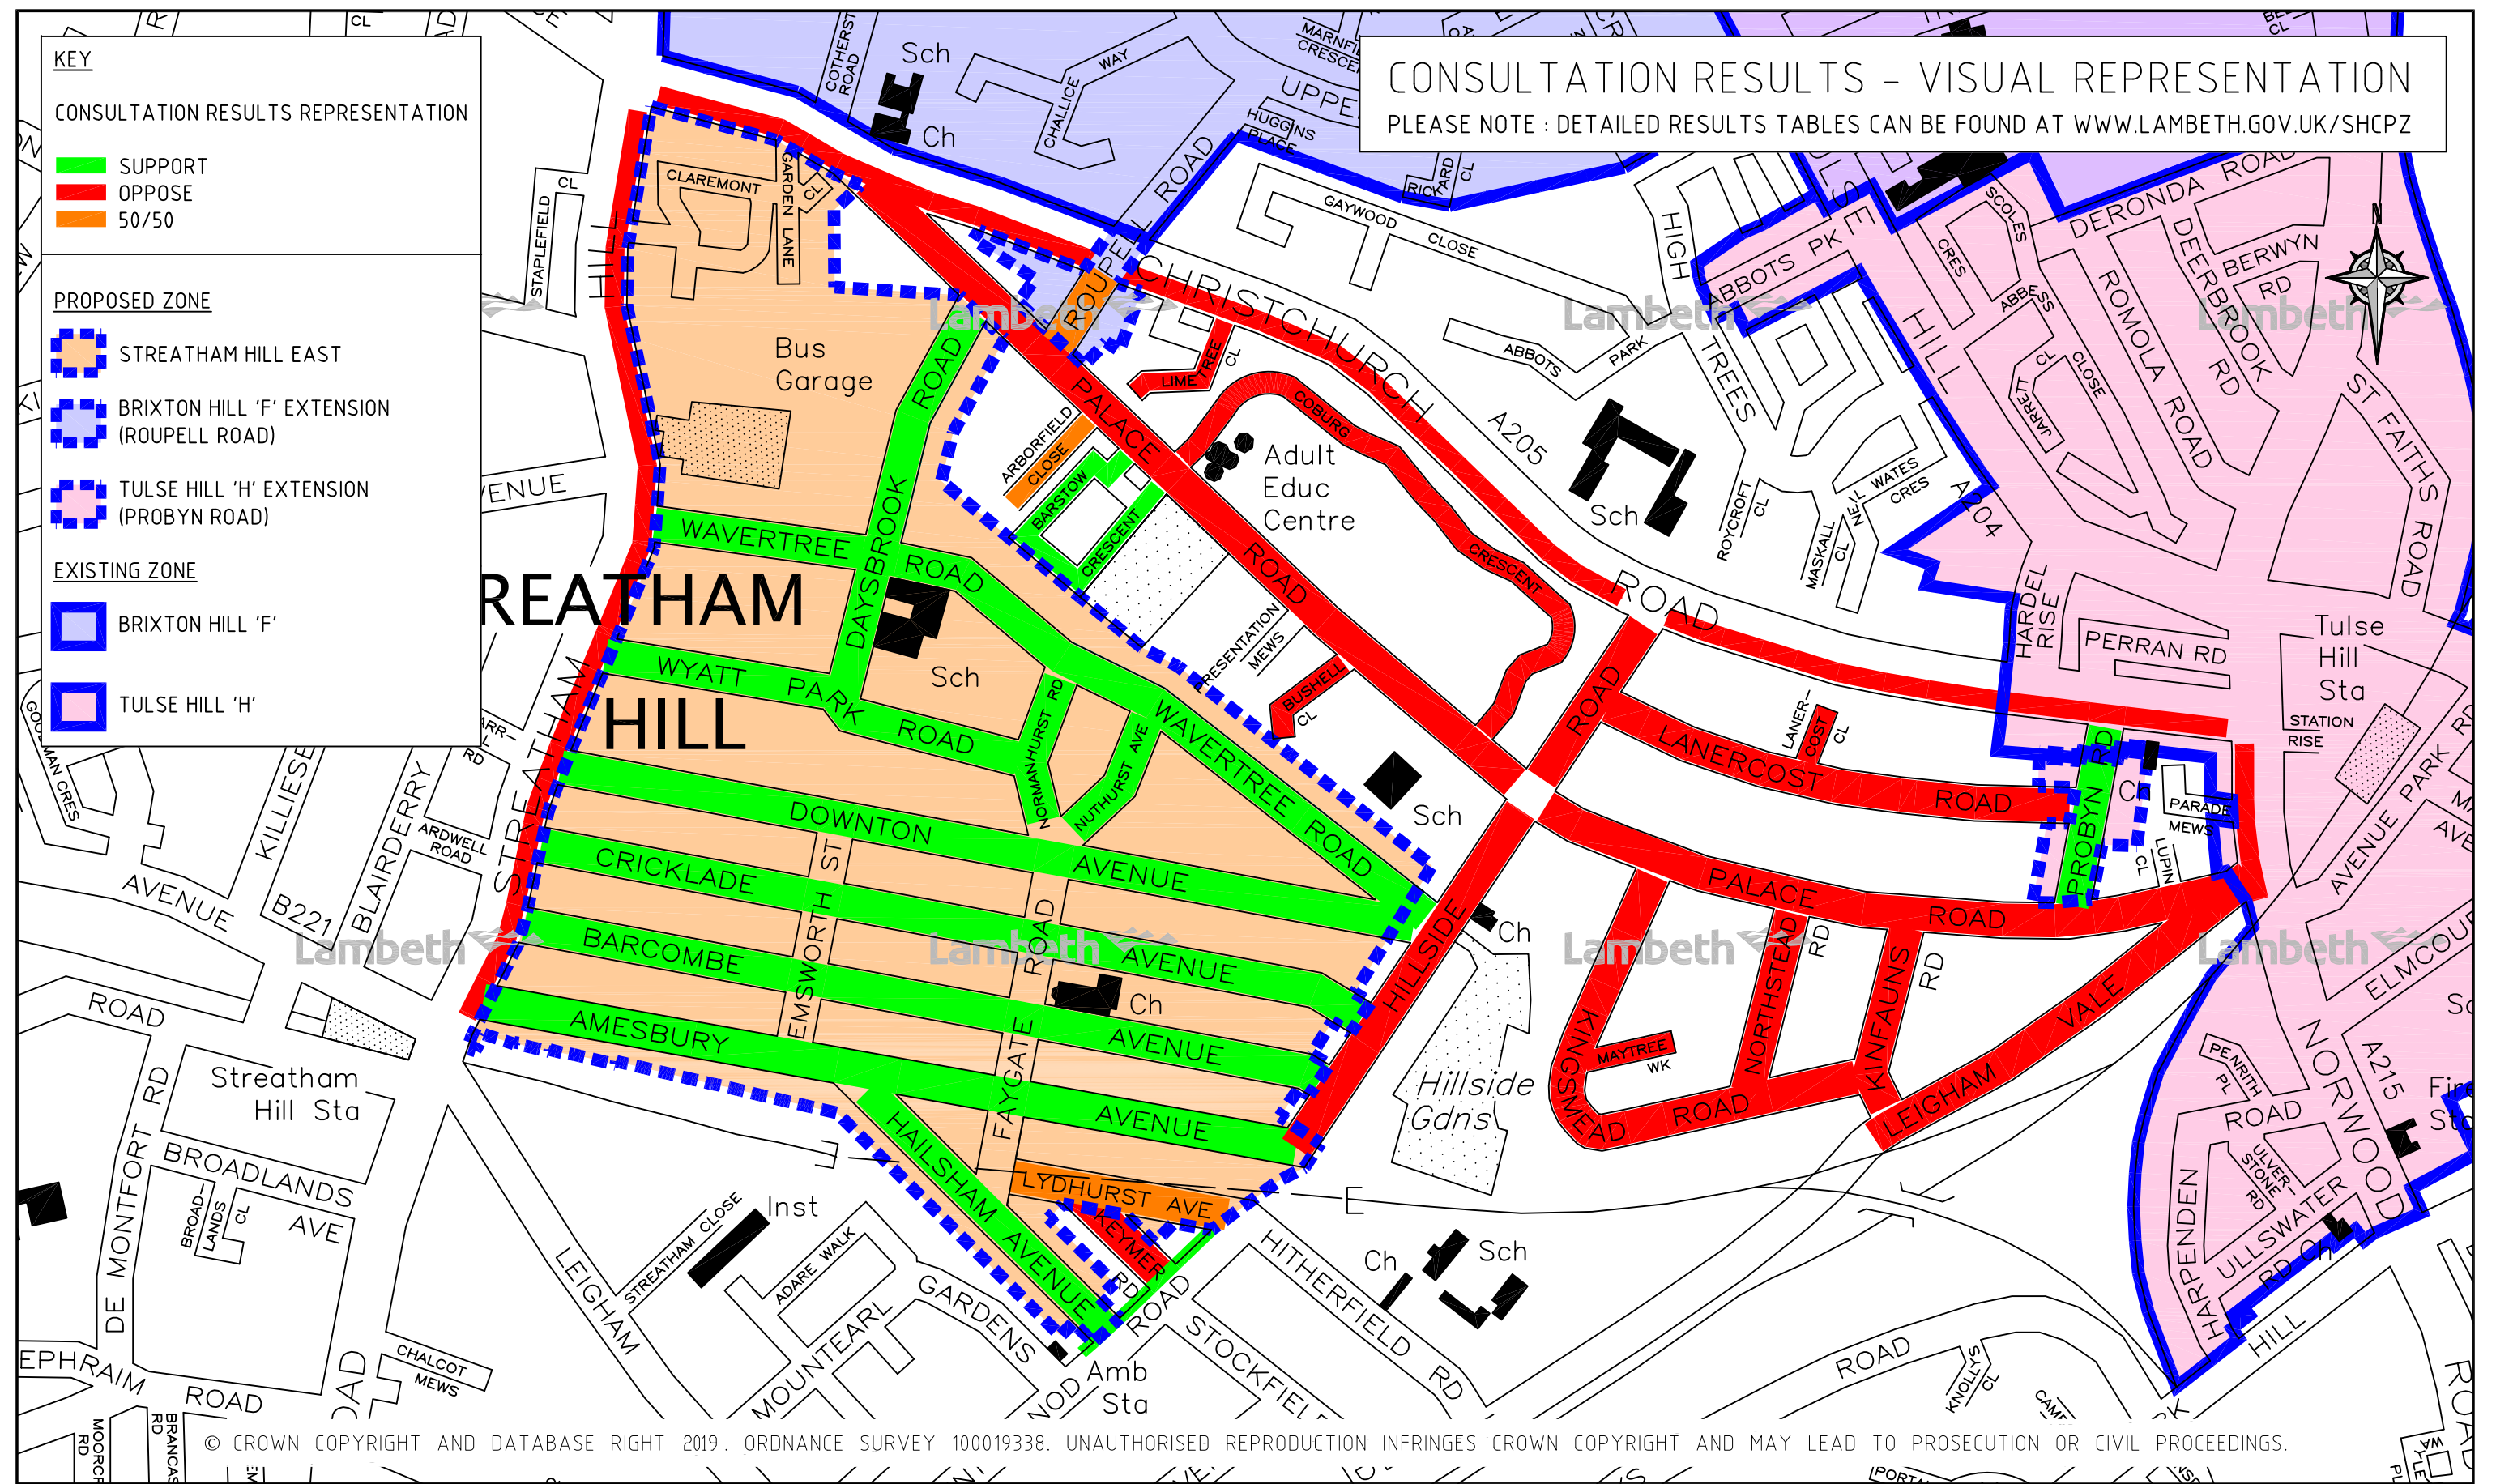

© CROWN COPYRIGHT AND DATABASE RIGHT 2019. ORDNANCE SURVEY 100019338. UNAUTHORISED REPRODUCTION INFRINGES CROWN COPYRIGHT AND MAY LEAD TO PROSECUTION OR CIVIL PROCEEDINGS.

NOTES:

REV	DESCRIPTION	DRAWN	SIG	DATE	CHKD	SIG	DATE	APP	SIG	DATE



DRAWN	PROJECT		
LM	PROPOSED CPZ		
CHKD	DRAWING TITLE		
CS	STREATHAM HILL EAST & HAILSHAM AREA		
APP	CLASSIFICATION	PAPER	SCALE
RT	STAT CONS	A3	N.T.S.
DATE	DRAWING NO	REVISION	
16.10.19	DES-CPZ-N-2008-102-01	-	