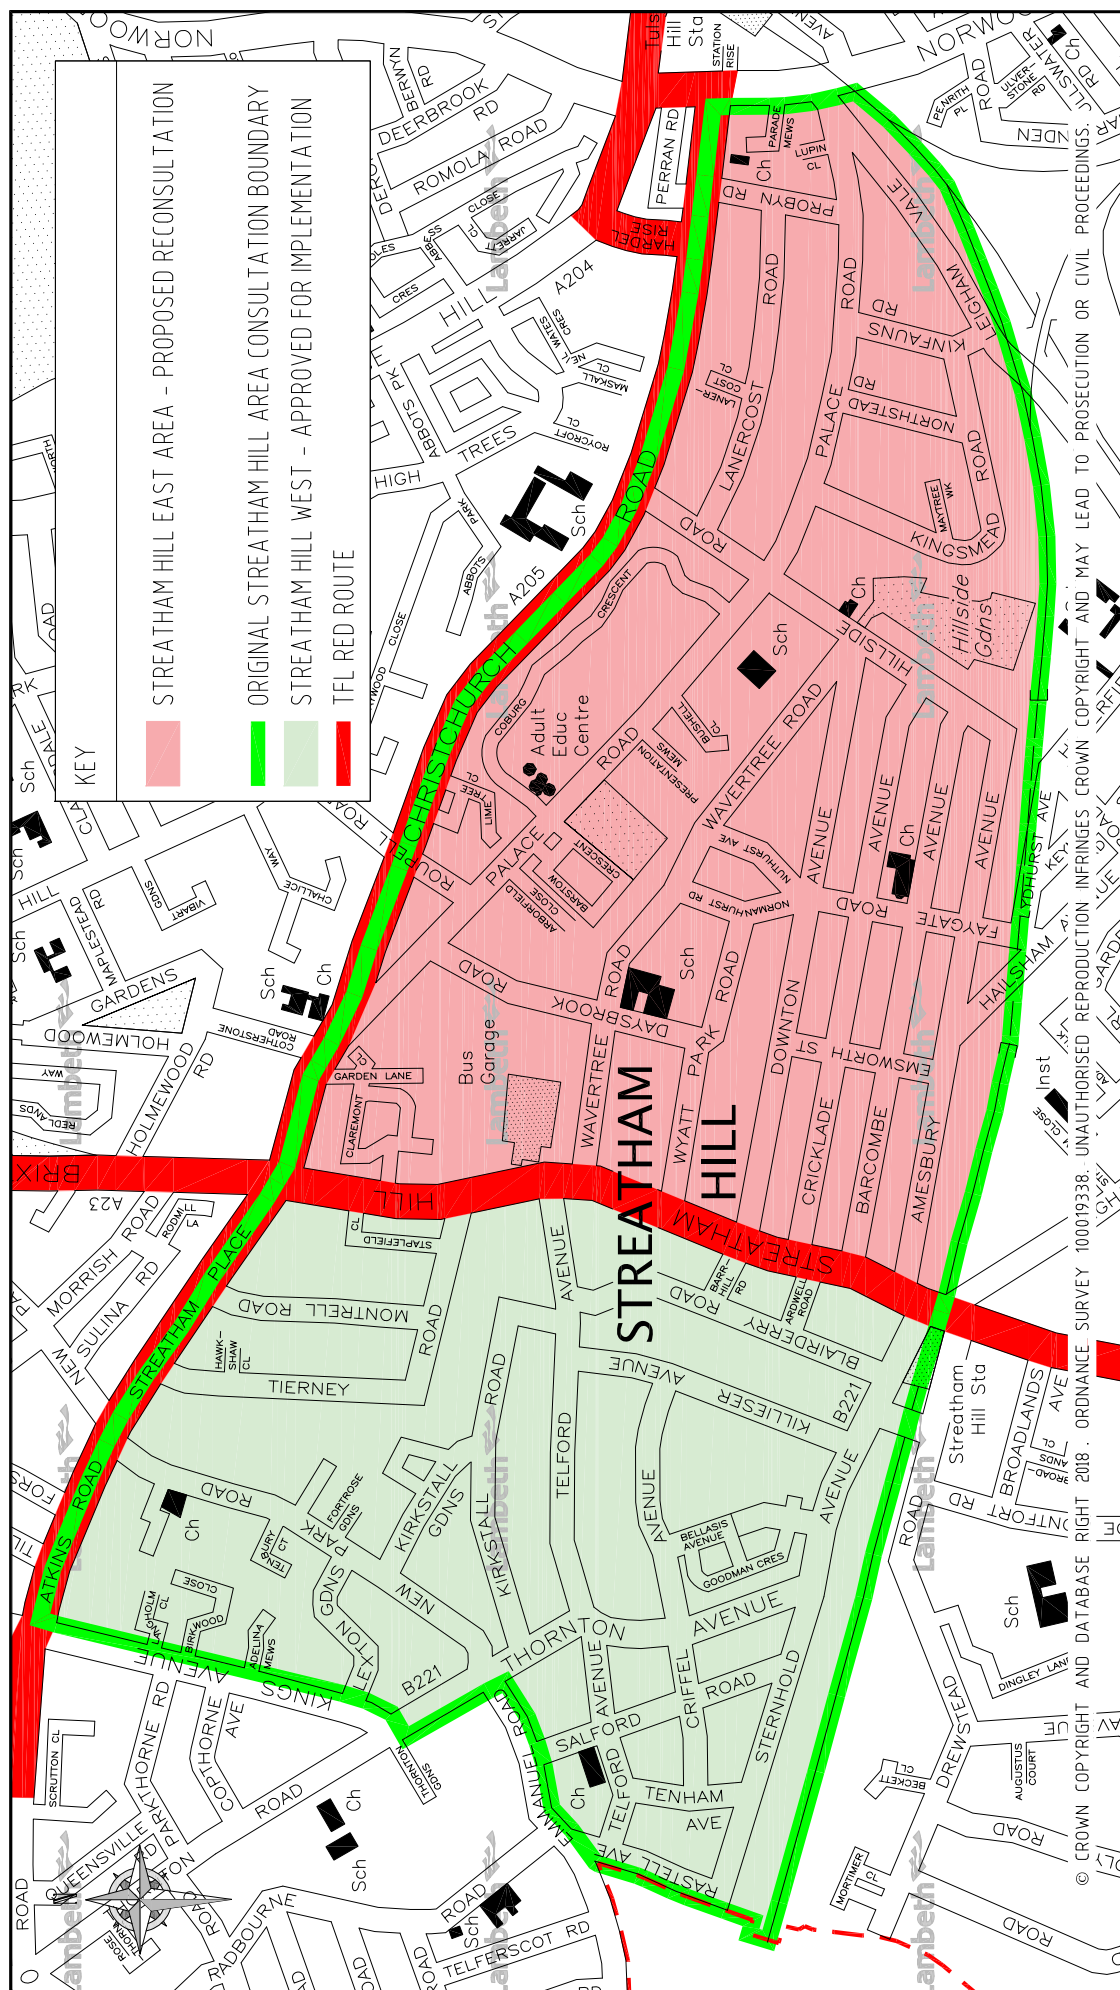


[illegible]

 **Lambeth**
Transport

CAPITAL PROGRAMMES
4TH FLOOR, BLUE STAR HOUSE
234-244 STOCKWELL ROAD
LONDON, SW9 9SP
020 7926 9000

DRAWN	LM	PROJECT	STREATHAM HILL EAST RECONSULTATION		
CHKD	BC	DRAWING TITLE	AREA OVERVIEW		
APP	RT	CLASSIFICATION	REPORT	PAPER A4	SCALE N.T.S.
DATE	03.07.18	DRAWING NO	DEF-QPZ-N-2008-001-01		
		REVISION	-		