


KEY	
	SINGLE YELLOW LINE
	DOUBLE YELLOW LINE
	CROSSOVER NOT IN USE
	ILLEGAL CROSSOVER
	DISABLED BAYS
	CAR CLUB BAY
	LAMP COLUMN
	TELEGRAPH POST
	POST & SIGN
	TFL RED ROUTE (ORL)
	TFL RED ROUTE (SRL)
	TFL RED ROUTE BAY
	PROPOSED DOUBLE YELLOW LINE
	PROPOSED WAITING RESTRICTIONS
	REMOVE SINGLE YELLOW LINE

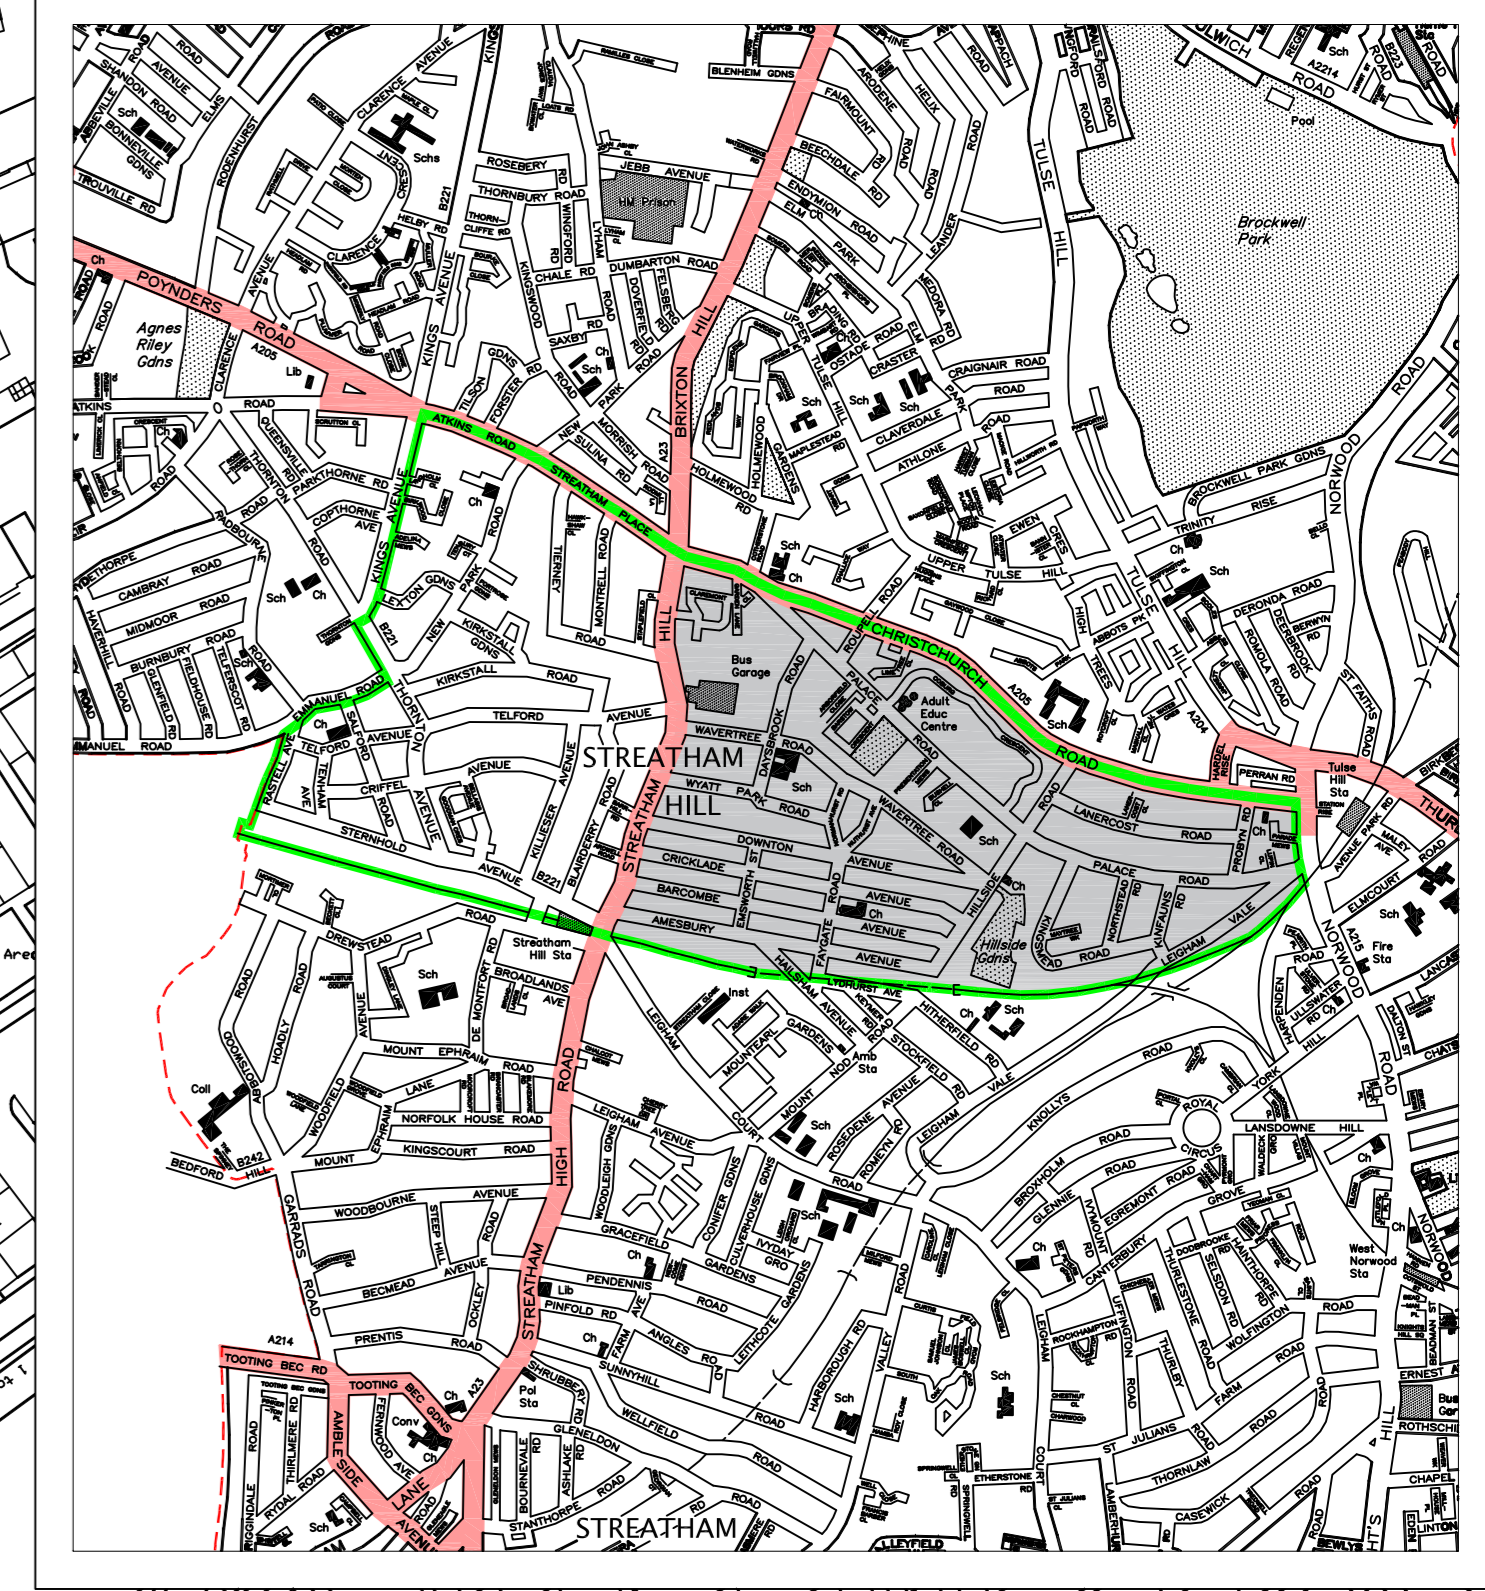

© CROWN COPYRIGHT AND DATABASE RIGHT XXXX. ORDNANCE SURVEY 10001933R. UNAUTHORISED REPRODUCTION INFRINGES CROWN COPYRIGHT AND MAY LEAD TO PROSECUTION OR CIVIL PROCEEDINGS.

NOTES:

REV	DESCRIPTION	DRAWN	CHK	DATE	CHD	CHK	DATE	APP	CHK	DATE

Lambeth Transport
CAPITAL PROGRAMMES
4TH FLOOR, BLUE STAR HOUSE
234-240 STRICKLAND ROAD
LONDON, SW5 9SP
020 7966 9000

BRW: BC PROJECT: WAITING RESTRICTIONS
 LAM: LM DRAWING TITLE: STREATHAM HILL AREA
 AB: AB DISTRIBUTION: FORMAL CONS AO: AO SCALE: 1:1250
 DATE: 27.02.18 DRAWING NO: DES-CPZ-N-2002-002-02 REVISION: A