
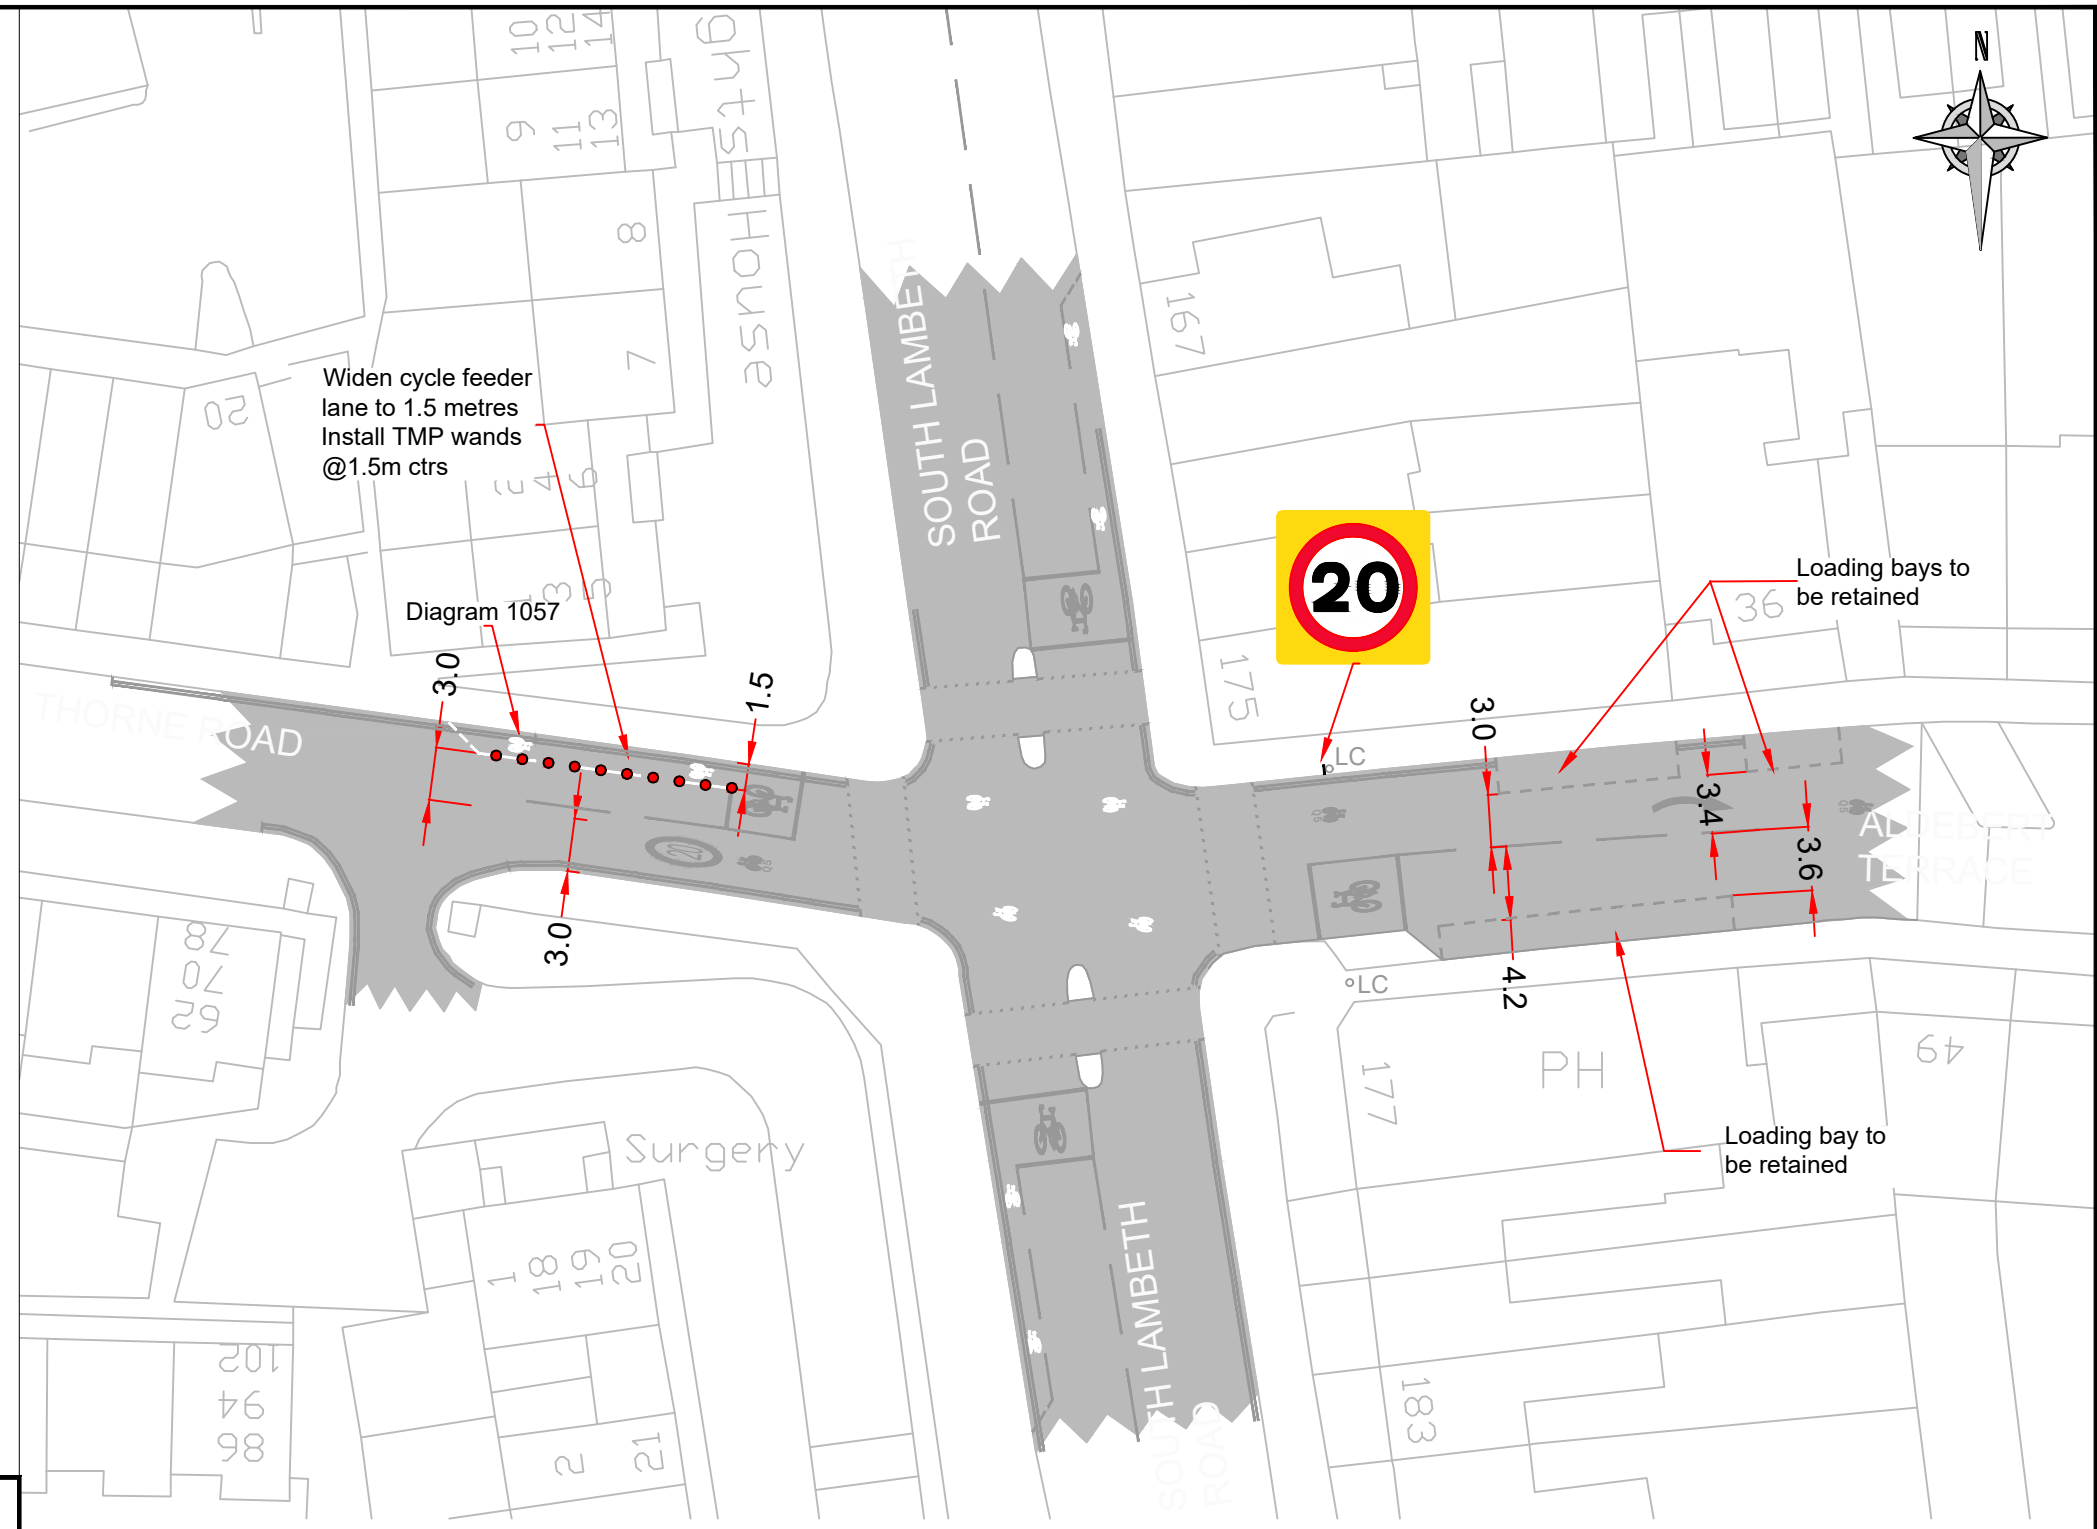


Proposed TMP wands /  
Traffic separator @1.5m ctrs

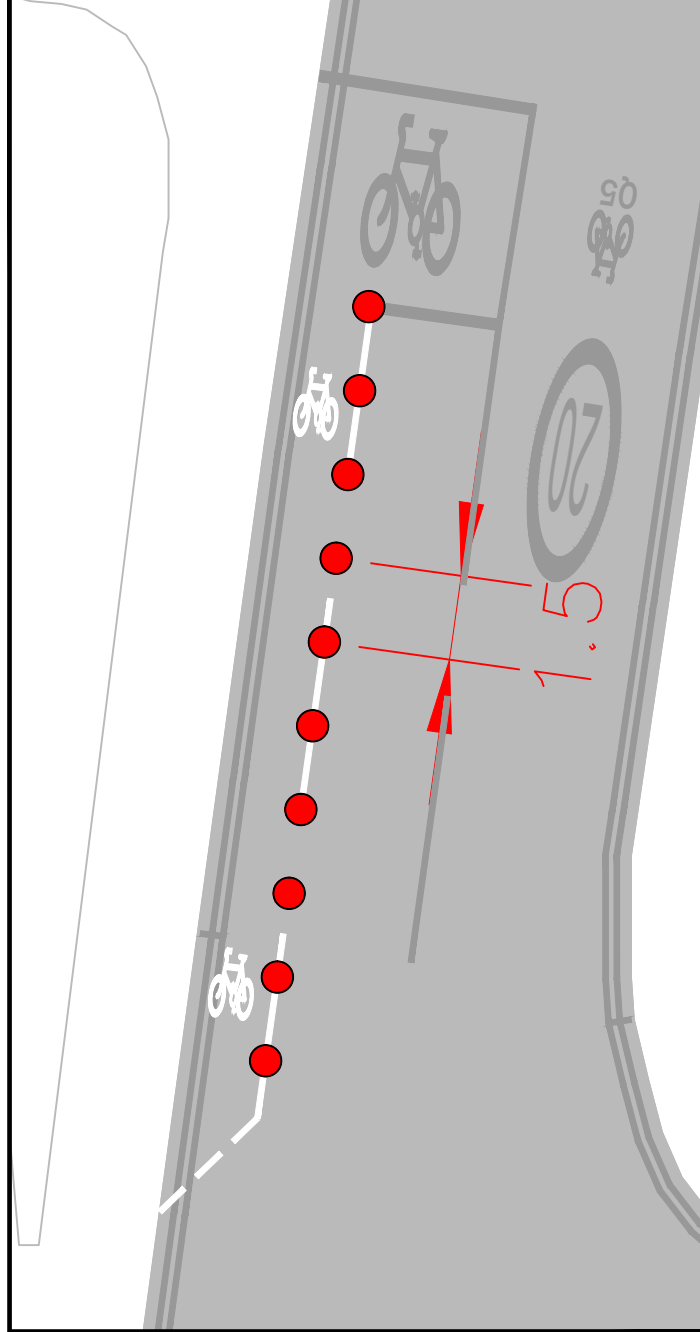

Widen cycle feeder  
lane to 1.5 metres  
Install TMP wands  
@1.5m ctrs

Diagram 1057

Loading bays to  
be retained

Loading bay to  
be retained

**Key**

- New / remark white thermoplastic screed lining / road marking
- Existing thermoplastic screed lining / road marking to remain.

© CROWN COPYRIGHT AND DATABASE RIGHT 2020. ORDNANCE SURVEY 100019338. UNAUTHORISED REPRODUCTION INFRINGES CROWN COPYRIGHT AND MAY LEAD TO PROSECUTION OR CIVIL PROCEEDINGS.

NOTES:  
 Sign mounted to existing lamp column.

Scheme Ref. Aldebert Terrace	
Sign Ref. 670-20	x-height 62.5
Letter colour N/A	SIGN FACE
Background YELLOW	Width 540mm
Border N/A	Height 540mm
Material Class R3B Microprismatic	Area 0.29m <sup>2</sup>

**Road marking schedule**

TSRGD 2016 REFERENCE	DIAGRAM NUMBER	DESCRIPTION
SCHEDULE 11, PART 4, ITEM 2	1004	LONGITUDINAL LINE ROAD MARKING. COLOUR: WHITE. LINE LENGTH 4m, GAP LENGTH 2m. WIDTH OF LINING 100mm.
SCHEDULE 11, PART 4, ITEM 28	1057	CYCLE SYMBOL (WHITE THERMOPLASTIC SCREED). HEIGHT 1215mm, WIDTH 750mm.

REV	DESCRIPTION	DRAWN	SIG	DATE	CHKD	SIG	DATE	APP	SIG	DATE
0	INITIAL ISSUE	UO	UO	10.06.20	KM	KM	10.06.20	RM	RM	10.06.20



DRAWN UO	PROJECT COVID_19_RESPONSE C5_CYCLE_ROUTE
CHKD KM	DRAWING TITLE ALDEBERT_TERRACE
APP RM	CLASSIFICATION INFORMATION
DATE 10.06.20	PAPER A3
	SCALE NTS
	DRAWING NO CP-20/21-C19-C5-0200-01
	REVISION 0