

**LONDON BOROUGH OF LAMBETH**

**TOWN AND COUNTRY PLANNING (GENERAL PERMITTED DEVELOPMENT)  
(ENGLAND) ORDER 2015**

**DIRECTION MADE UNDER ARTICLE 4(1) WITHOUT IMMEDIATE EFFECT**

WHEREAS the Council of the London Borough of Lambeth being the appropriate local planning authority within the meaning of article 4(5) of the Town and Country Planning (General Permitted Development) (England) Order 2015 is satisfied that it is expedient that development of the description set out in Schedule 1 hereto should not be carried out on the land shown edged and shaded in green on the maps as listed and attached hereto in Schedule 2, unless planning permission for it is granted on an application made under Part III of the Town and Country Planning Act 1990.

NOW THEREFORE the said Council in pursuance of the power conferred on it by article 4(1) of the Town and Country Planning (General Permitted Development) (England) Order 2015 hereby directs that the permission granted by article 3 of the said Order shall not apply to development specified in Schedule 1 hereto in respect of the land shown edged and shaded in green on the maps attached hereto in Schedule 2.

**SCHEDULE 1**

Development consisting of a change of use of a building and any land within its curtilage from a use falling within Class B1(a) (offices) of the Schedule to the Town and Country Planning (Use Classes) Order 1987 to a use falling within Class C3 (dwellinghouses) of that Schedule, being development comprised within Class O of Part 3 of Schedule 2 to the Town and Country Planning (General Permitted Development) (England) Order 2015 and not being development comprised within any other Class.


**SCHEDULE 2**

List of maps as attached:

1. Map 1: Central Activities Zone in Lambeth, and sections shown on maps 2-15
2. Map 2: Section A
3. Map 3: Section B
4. Map 4: Section C
5. Map 5: Section D
6. Map 6: Section E
7. Map 7: Section F
8. Map 8: Section G
9. Map 9: Section H
10. Map 10: Section I
11. Map 11: Section J
12. Map 12: Section K
13. Map 13: Section L
14. Map 14: Section M
15. Map 15: Section N



# Map 1: Central Activities Zone in Lambeth, and sections shown on maps 2-15

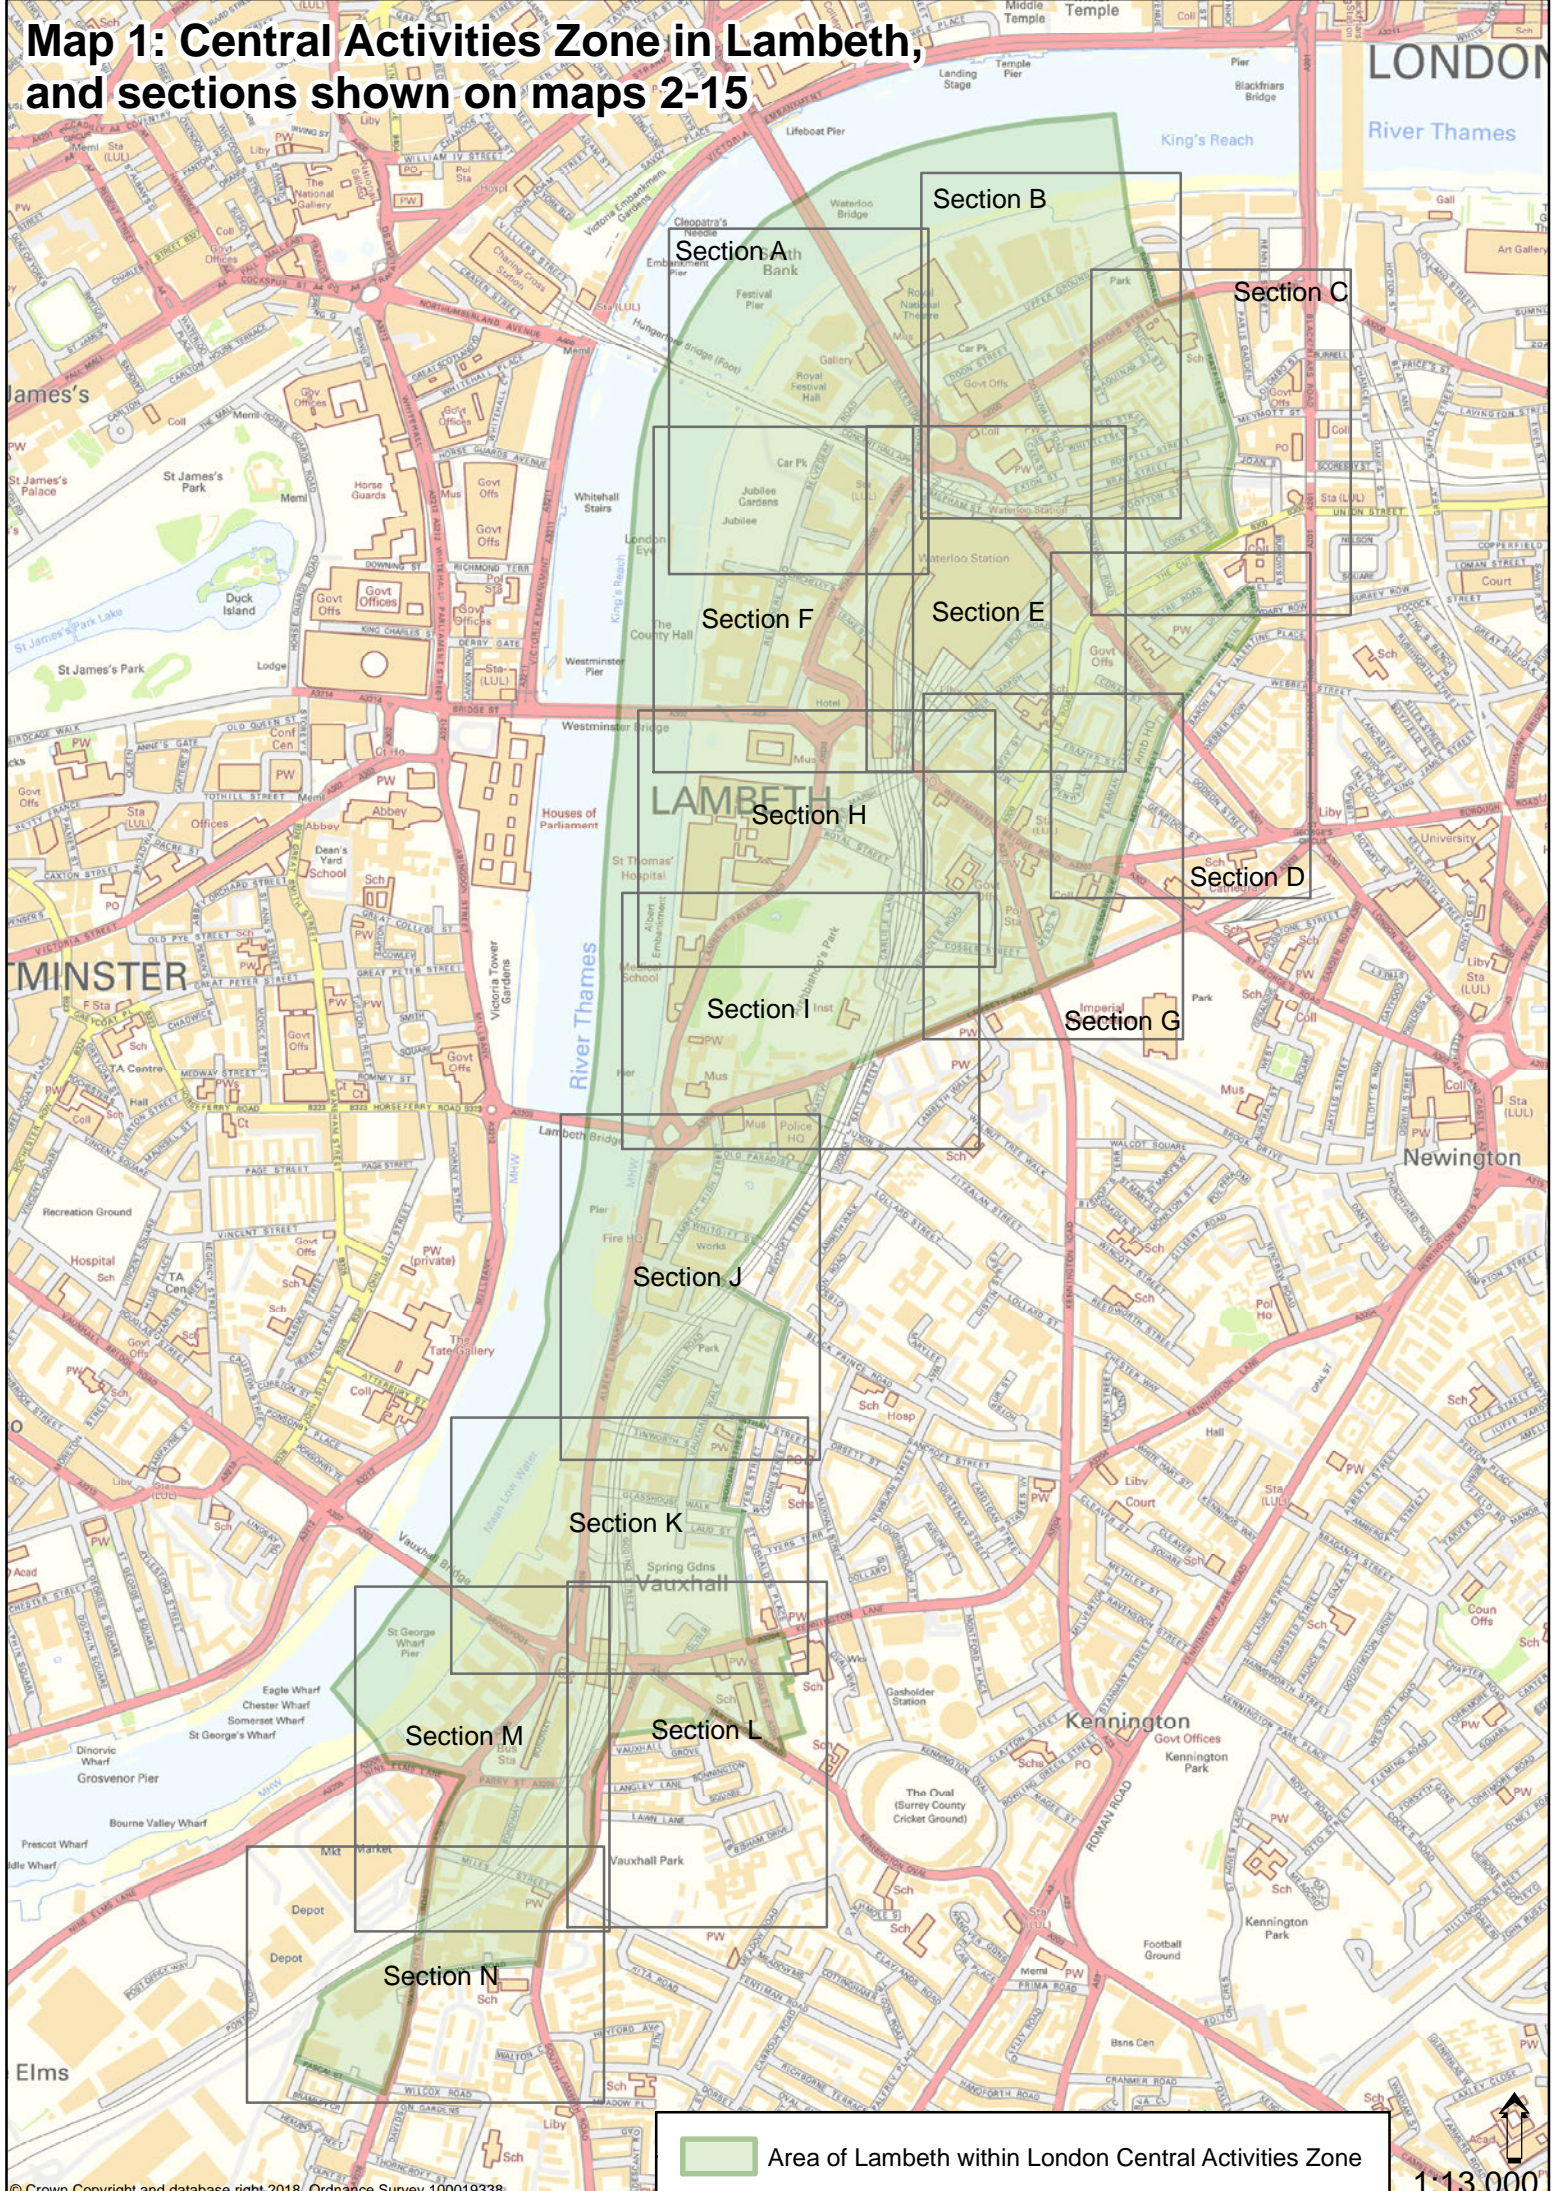

Area of Lambeth within London Central Activities Zone

1:13,000




# Map 2: Section A

Area of Lambeth within London Central Activities Zone



# Map 3: Section B



 Area of Lambeth within London Central Activities Zone





# Map 4: Section C



Area of Lambeth within London Central Activities Zone



# Map 5: Section D



 Area of Lambeth within London Central Activities Zone



# Map 6: Section E

London Waterloo  
(Station)



Area of Lambeth within London Central Activities Zone

1:2,000




# Map 7: Section F



Area of Lambeth within London Central Activities Zone




# Map 8: Section G

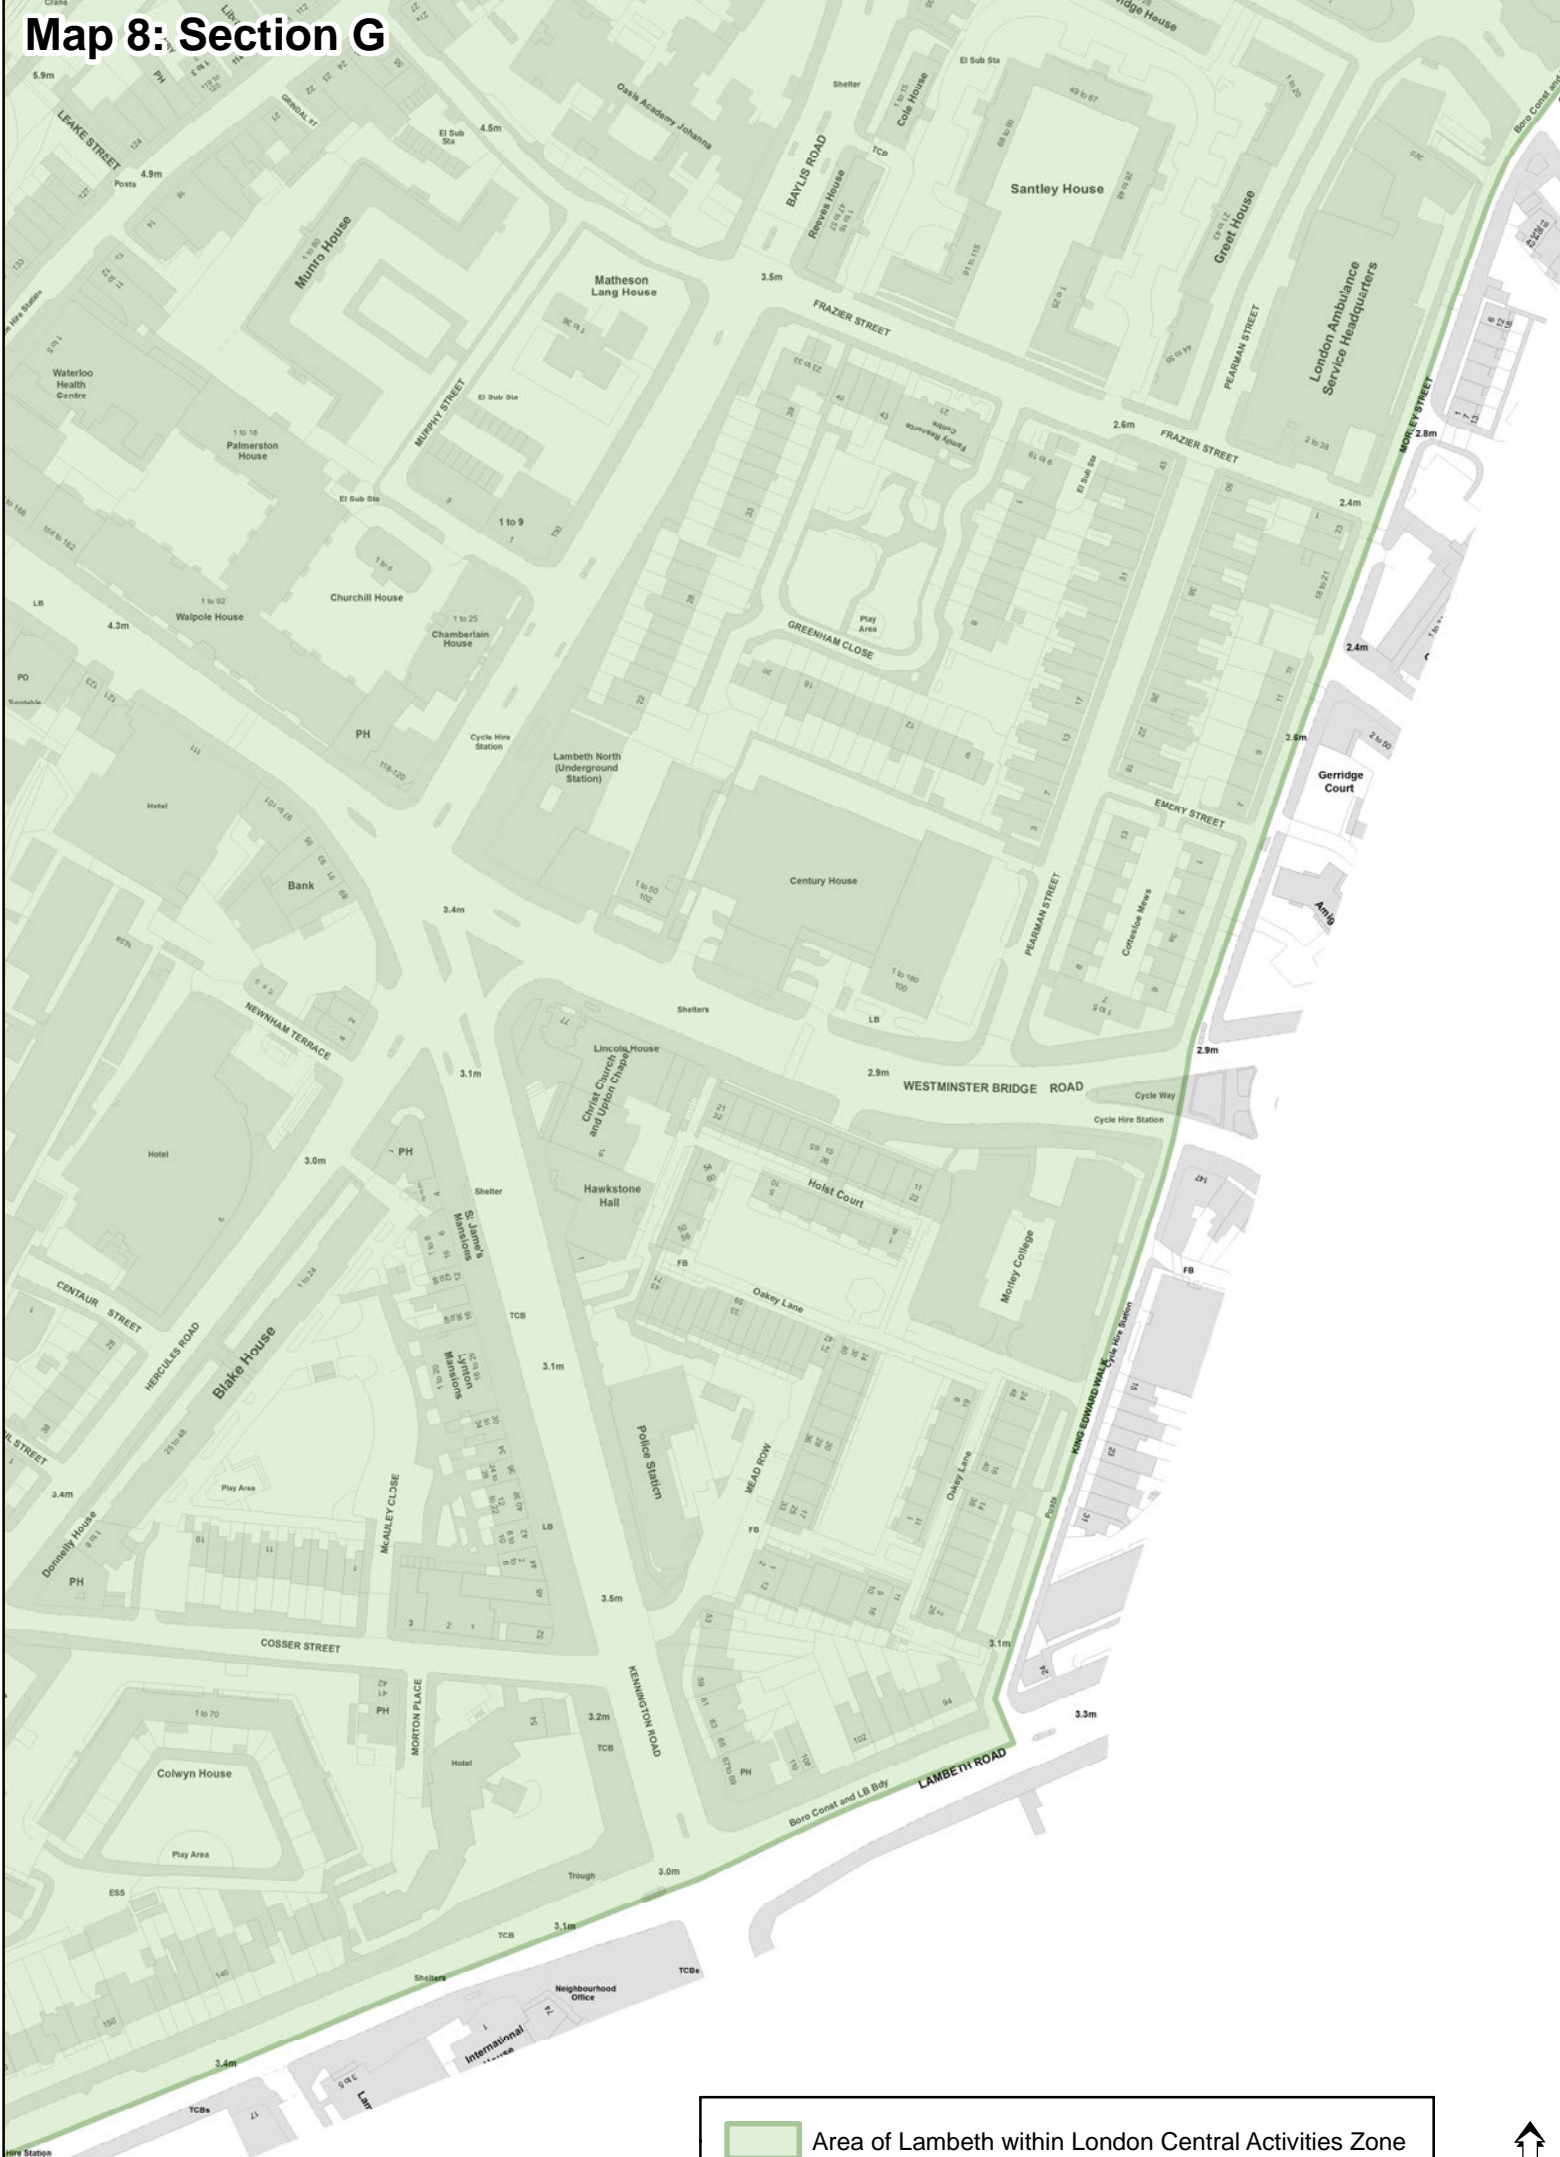

 Area of Lambeth within London Central Activities Zone

# Map 9: Section H

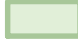


 Area of Lambeth within London Central Activities Zone


1:2,000






# Map 10: Section I

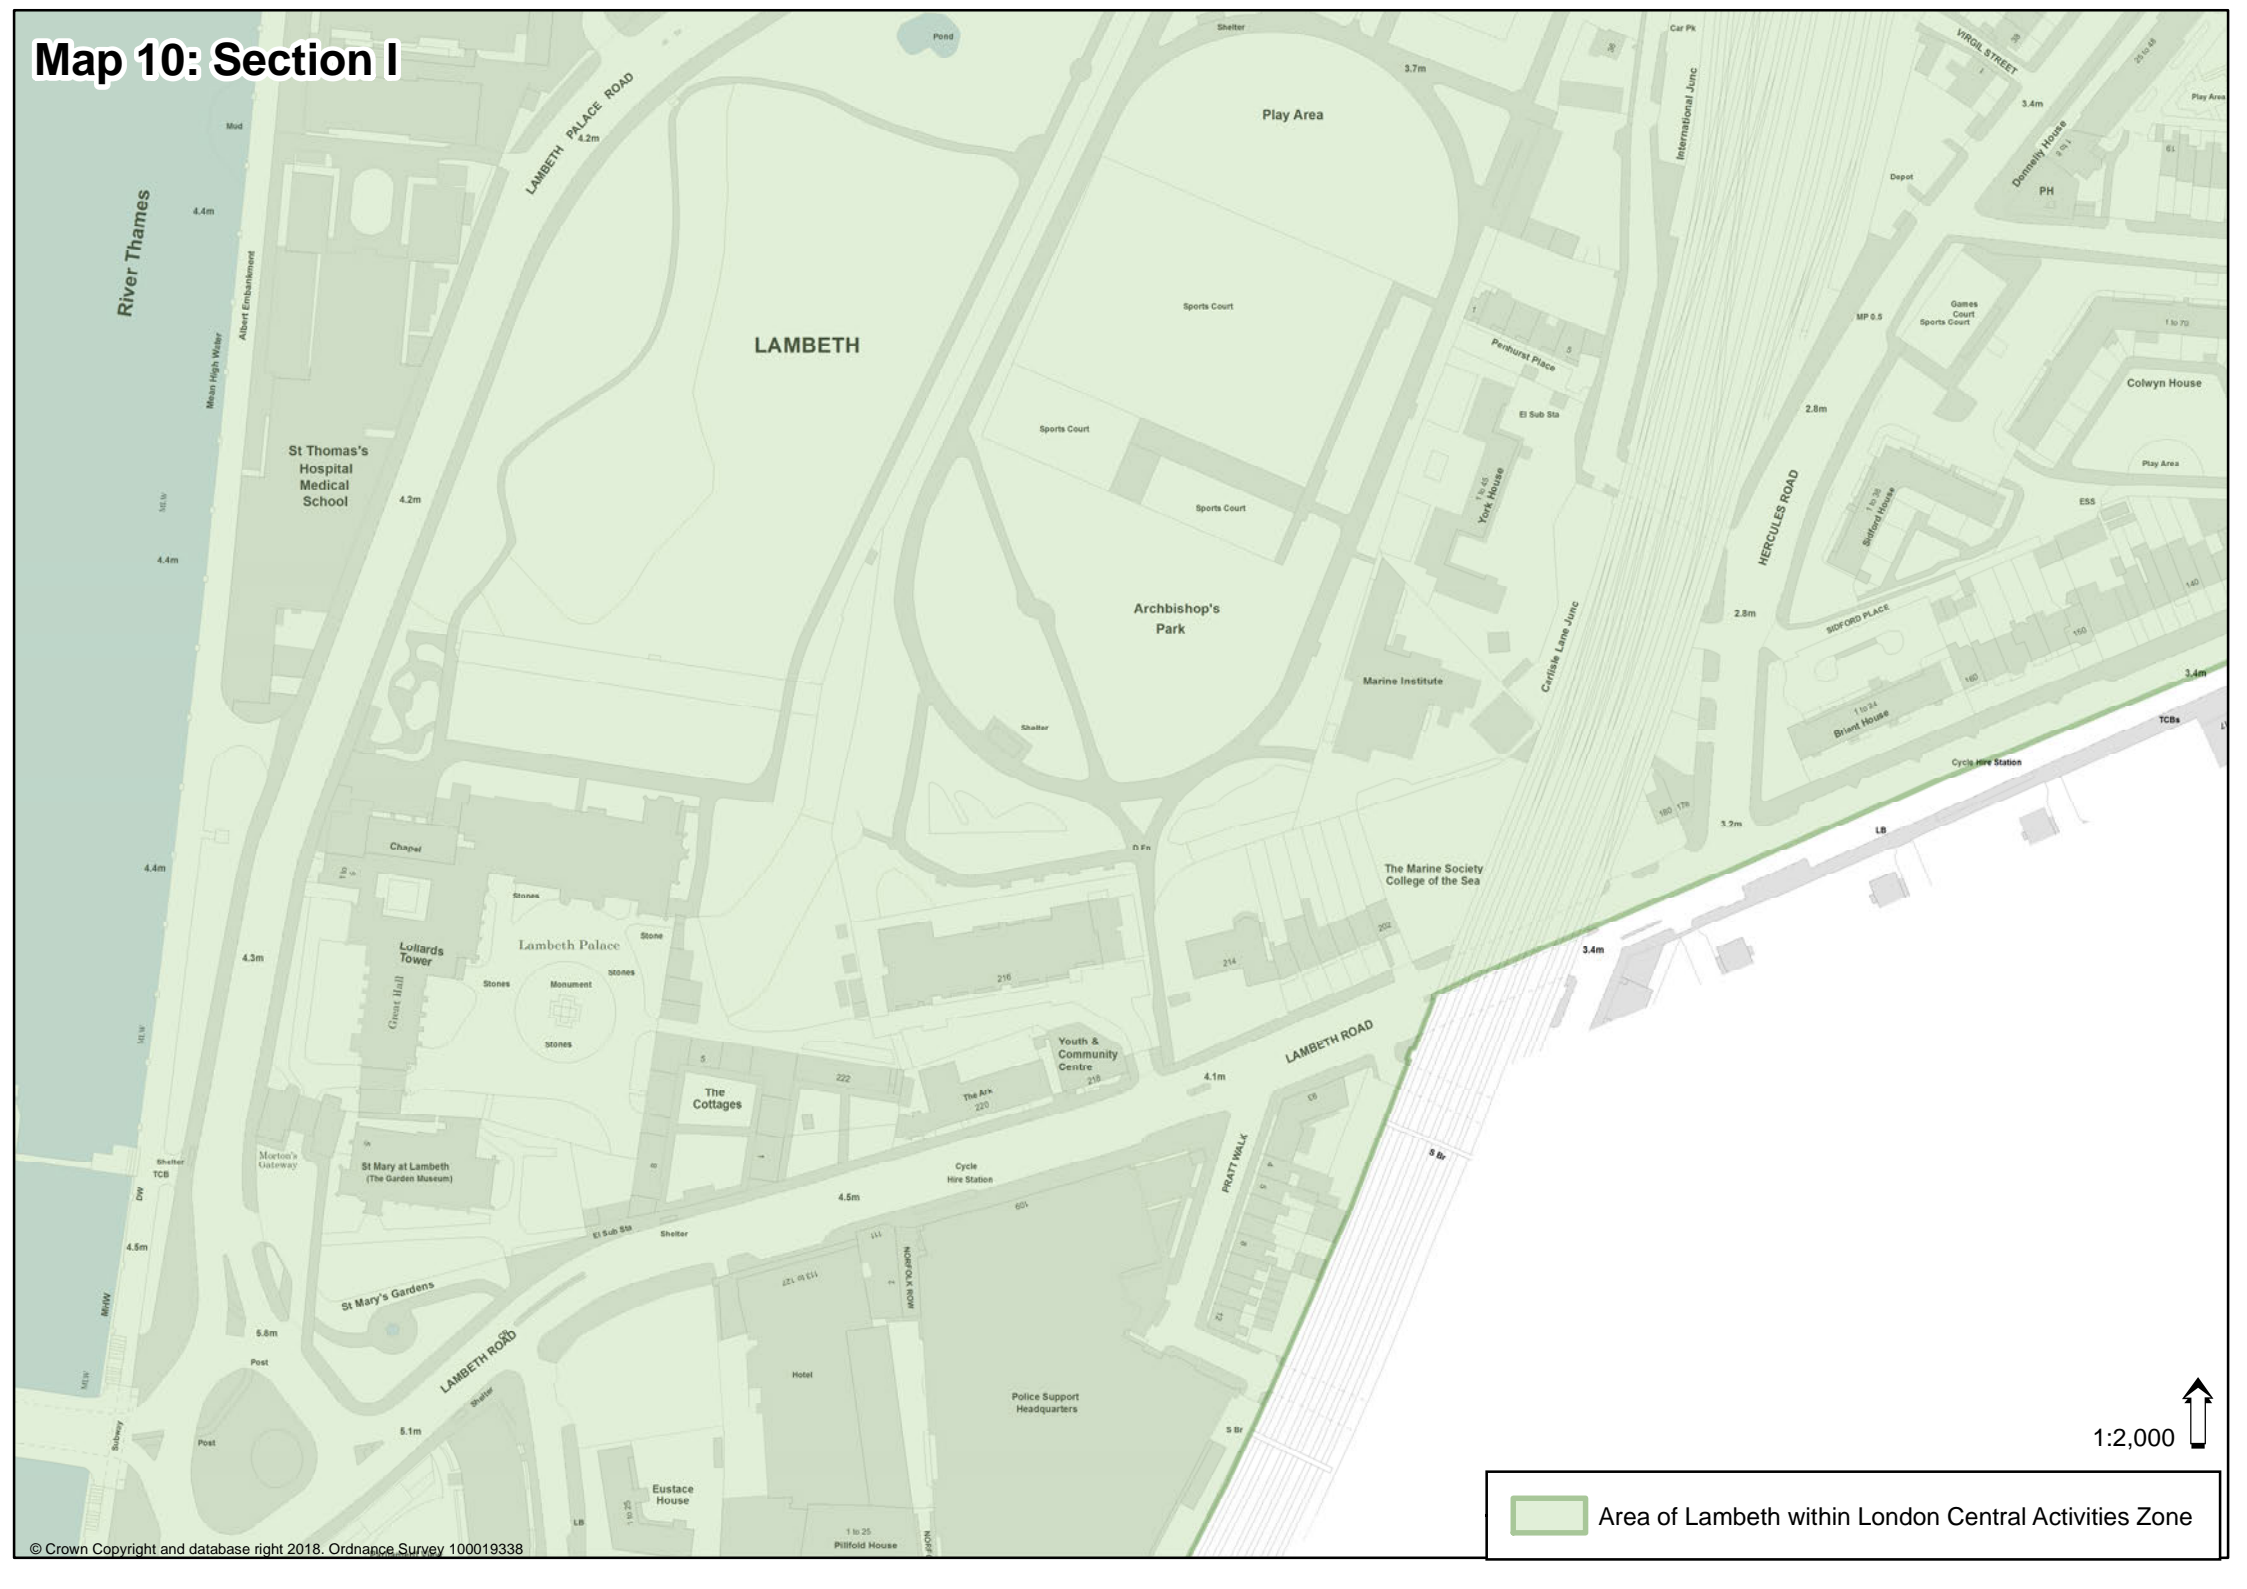

1:2,000 

 Area of Lambeth within London Central Activities Zone

# Map 11: Section J



Area of Lambeth within London Central Activities Zone




1:2,000





# Map 12: Section K

 Area of Lambeth within London Central Activities Zone

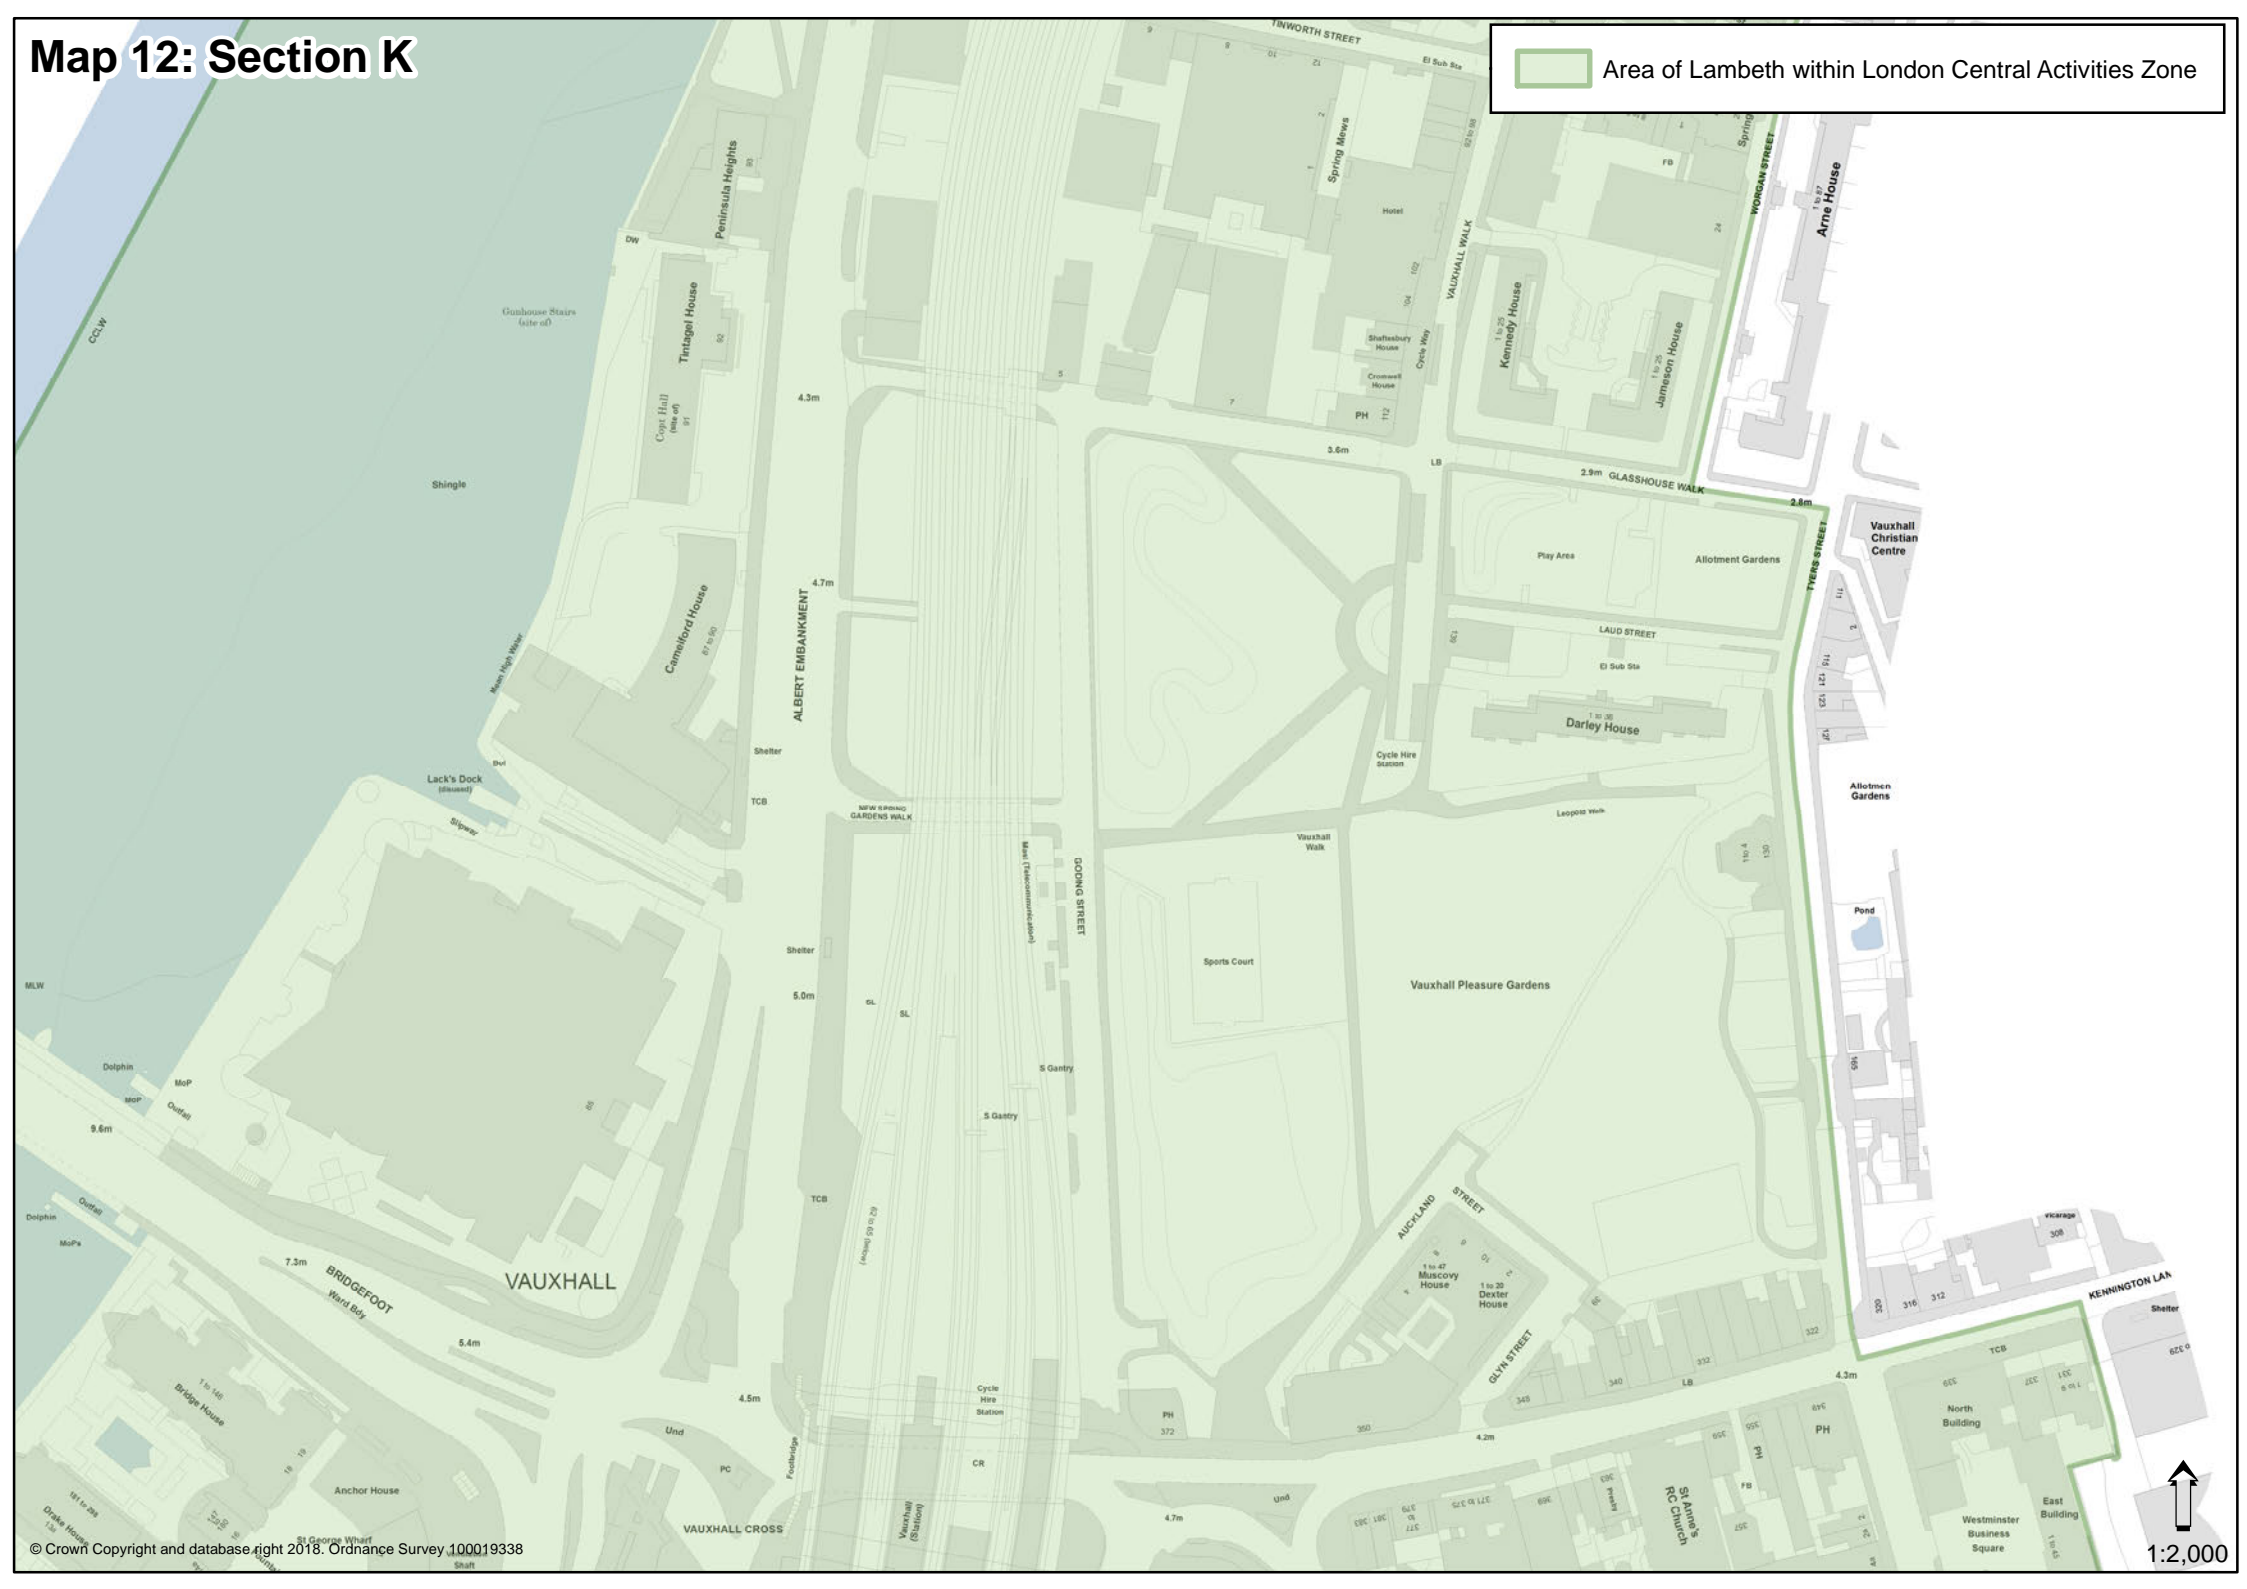

# Map 13: Section L

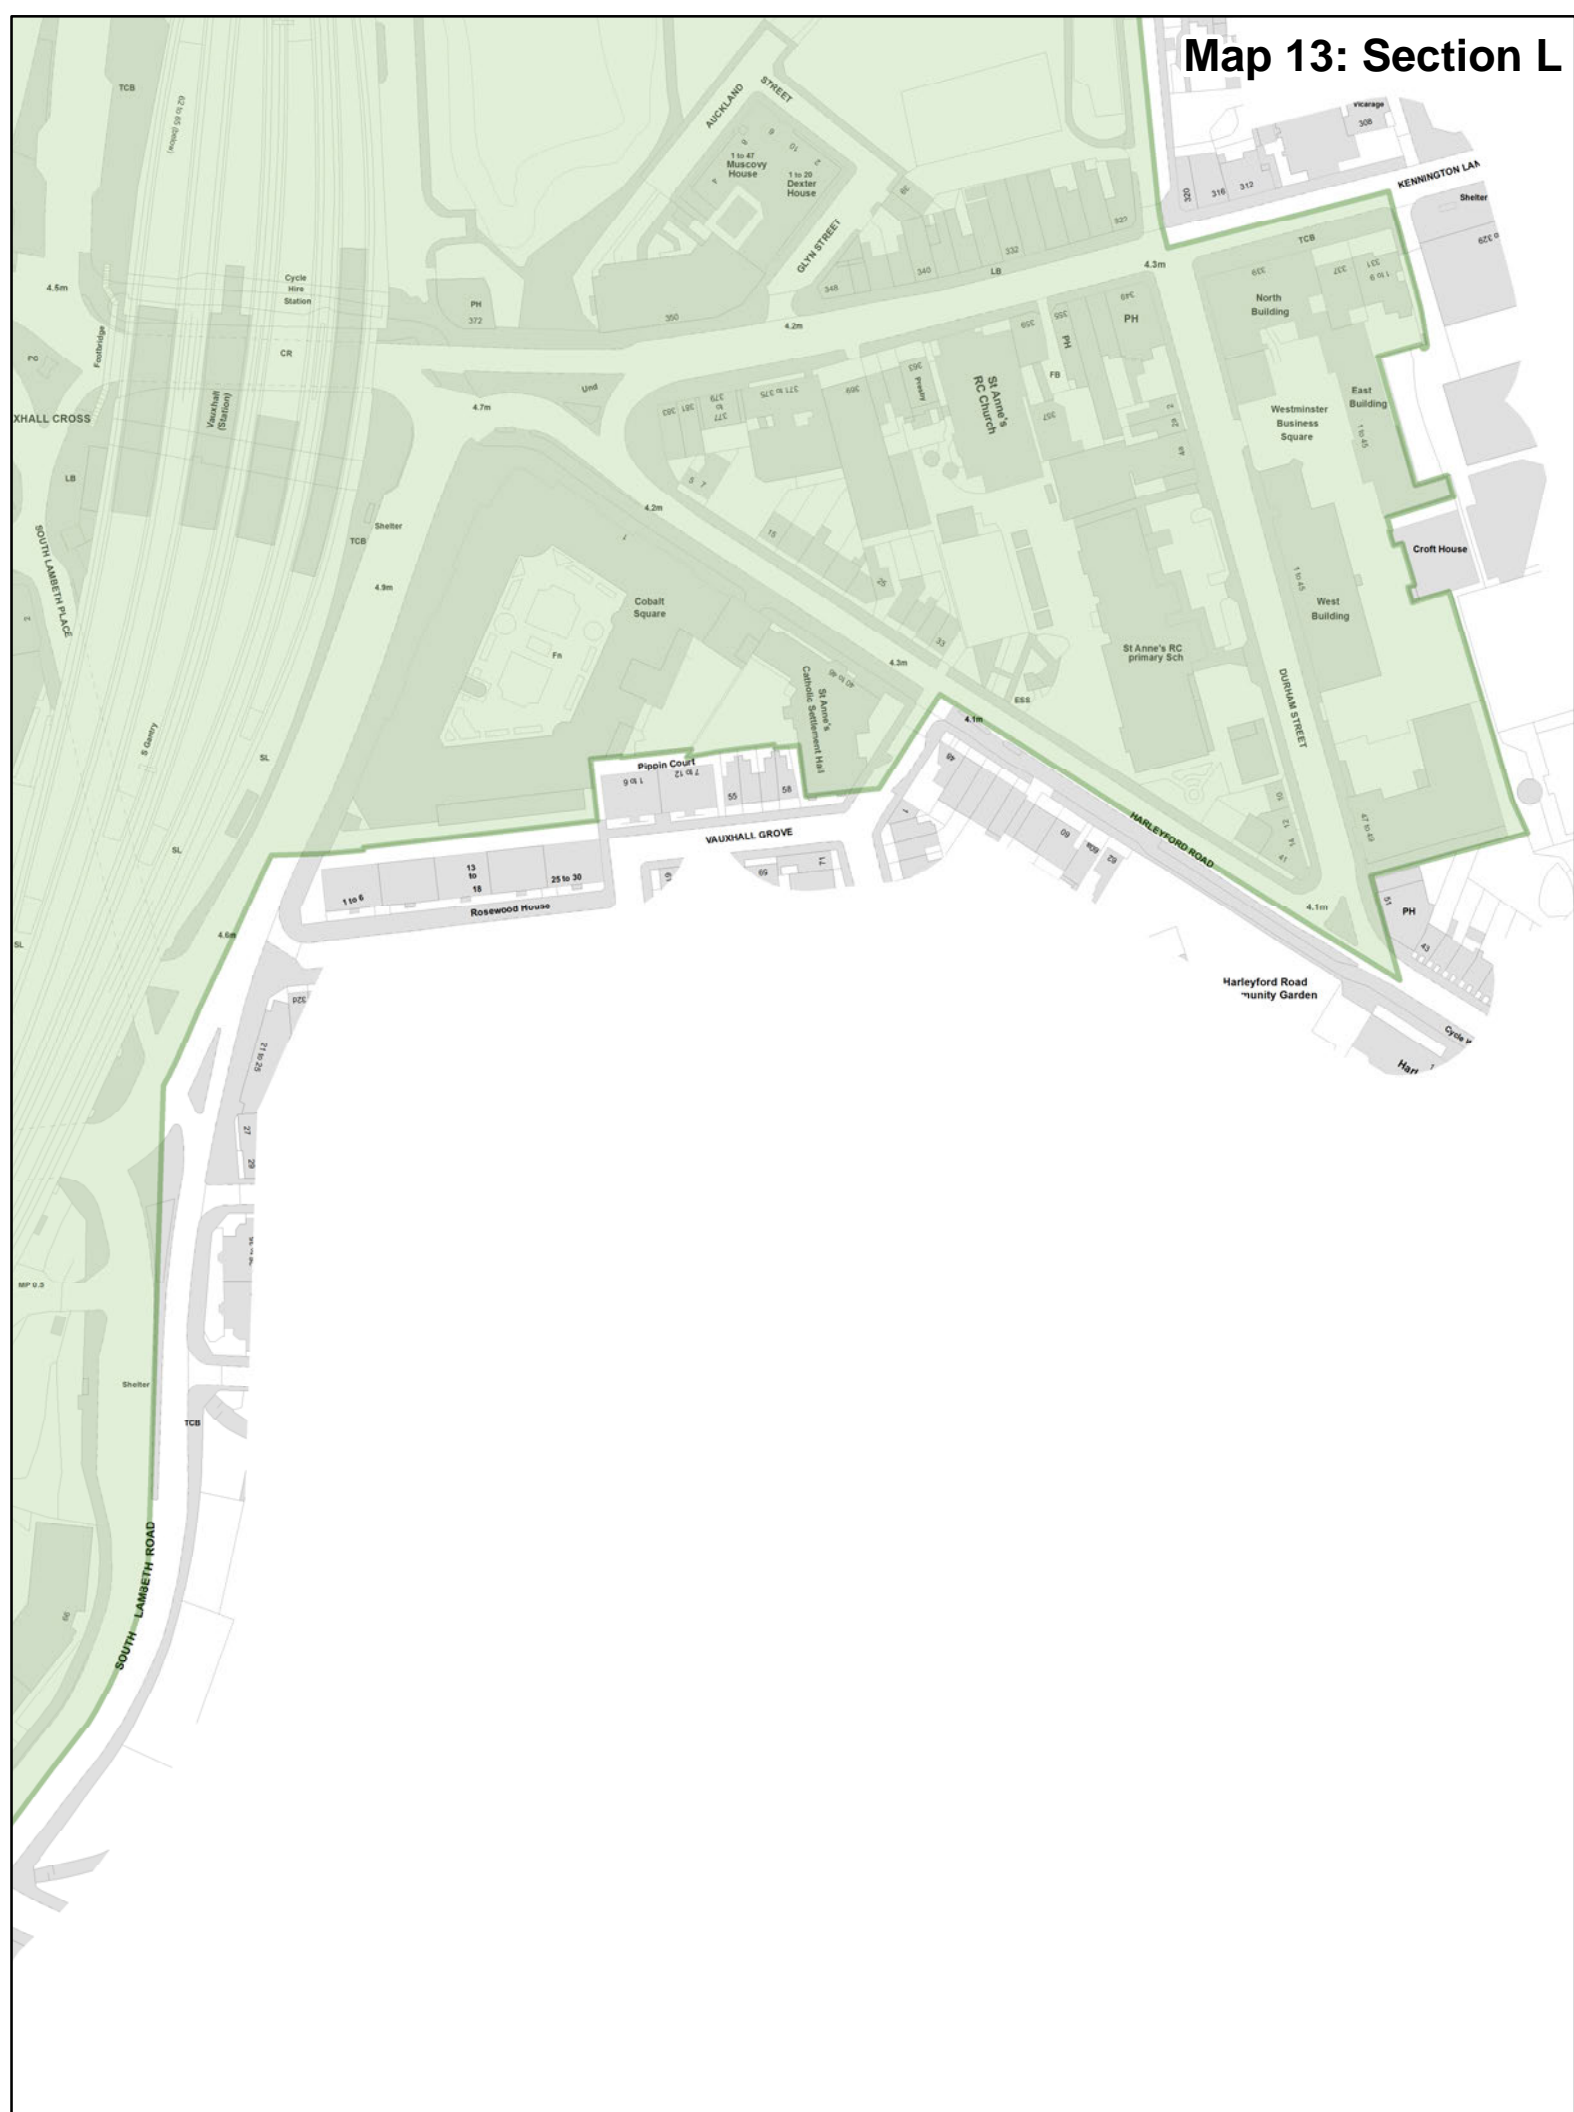



 Area of Lambeth within London Central Activities Zone






# Map 14: Section M

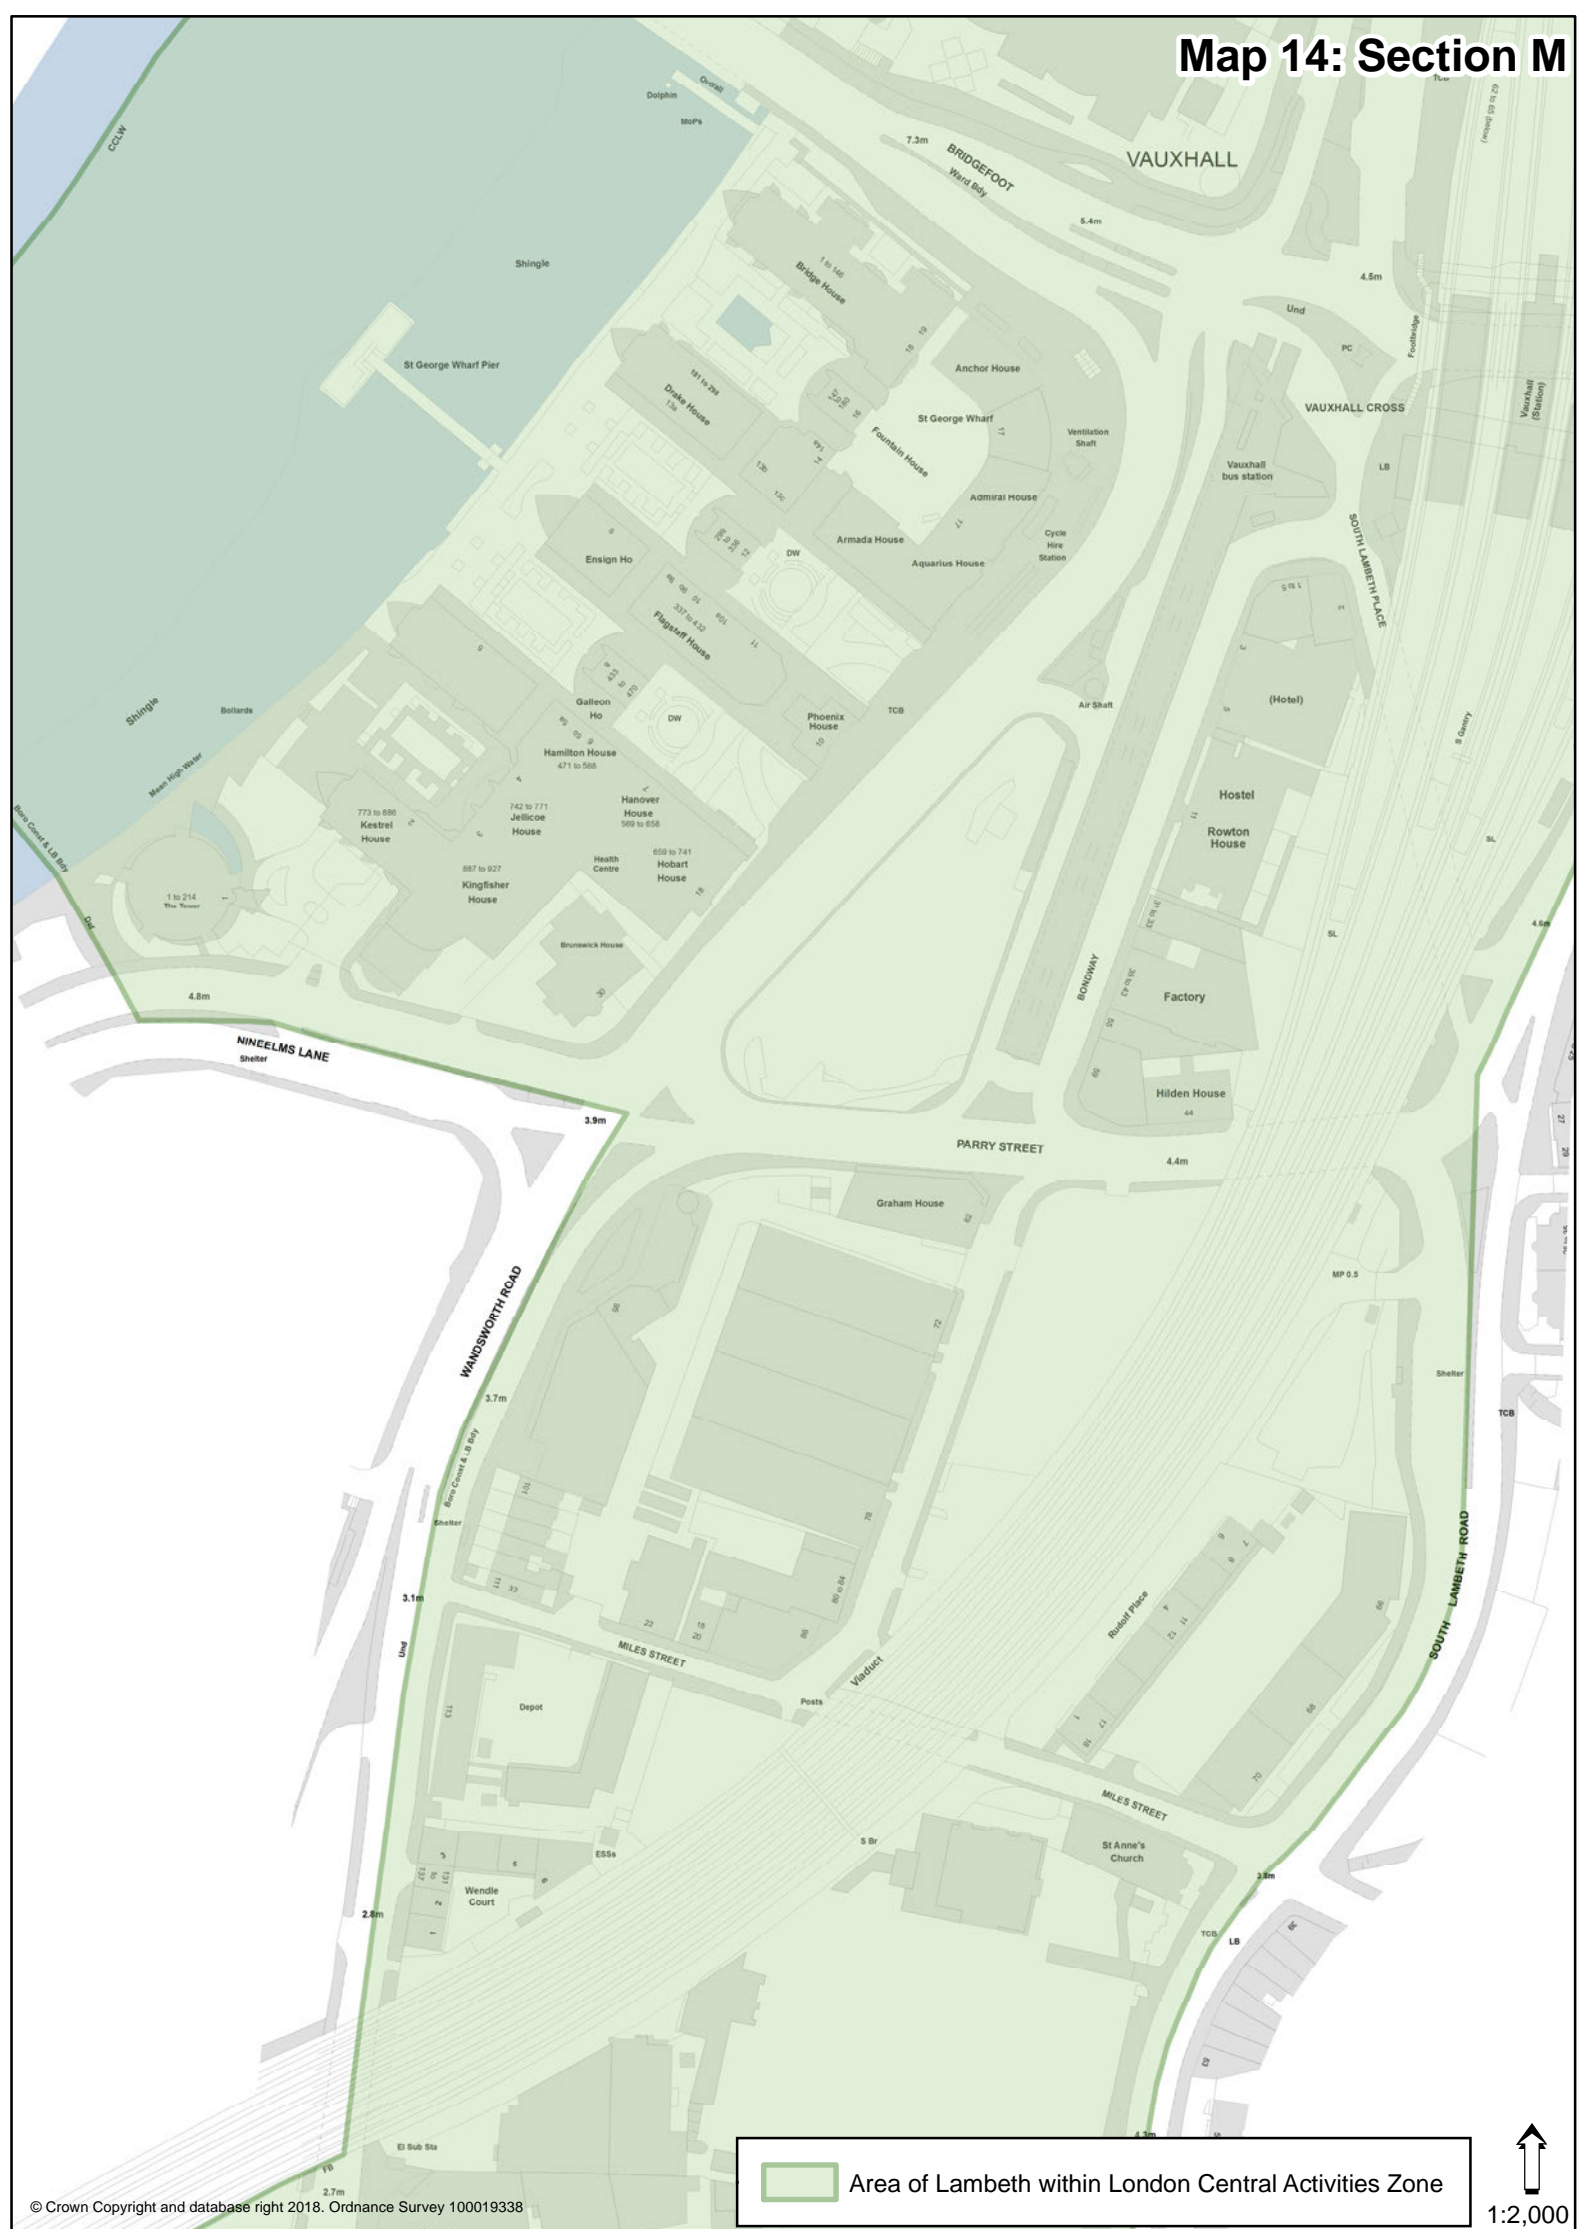


 Area of Lambeth within London Central Activities Zone

# Map 15: Section N

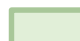

 Area of Lambeth within London Central Activities Zone

1:2,000 



MADE under the Common Seal of the  
Council of the London Borough of Lambeth

this.....day of .....2018

The Common Seal of the Council of the  
London Borough of Lambeth was affixed  
to this Direction in the presence of

.....  
Authorised Officer

CONFIRMED under the Common Seal of the  
Council of the London Borough of Lambeth  
as coming into force on the.....day of.....20

this.....day of .....20

The Common Seal of the Council of the  
London Borough of Lambeth was affixed  
to this Direction in the presence of

.....  
Authorised Officer