


KEY

EXISTING	PROPOSED
SINGLE YELLOW LINE	ZONE BOUNDARY
DOUBLE YELLOW LINE	SINGLE YELLOW LINE
CROSSOVER	DOUBLE YELLOW LINE
CROSSOVER (NOT IN USE)	RESIDENTS & PAY BY PHONE BAYS
ILLEGAL CROSSOVER	RESIDENTS VICE BAYS
DISABLED BAYS	(RESIDENT, BUSINESS & PBPI)
LOADING BAYS	TIME LIMITED FREE BAYS
CAR CLUB BAY	DISABLED BAY REMOVAL
CYCLE HANGER	
LAMP COLUMN	
TELEGRAPH POST	
TLF RED ROUTE (DR)	
TLF RED ROUTE (SR)	
TLF RED ROUTE BAY	

PRIVATE/ESTATE ROADS/AREA

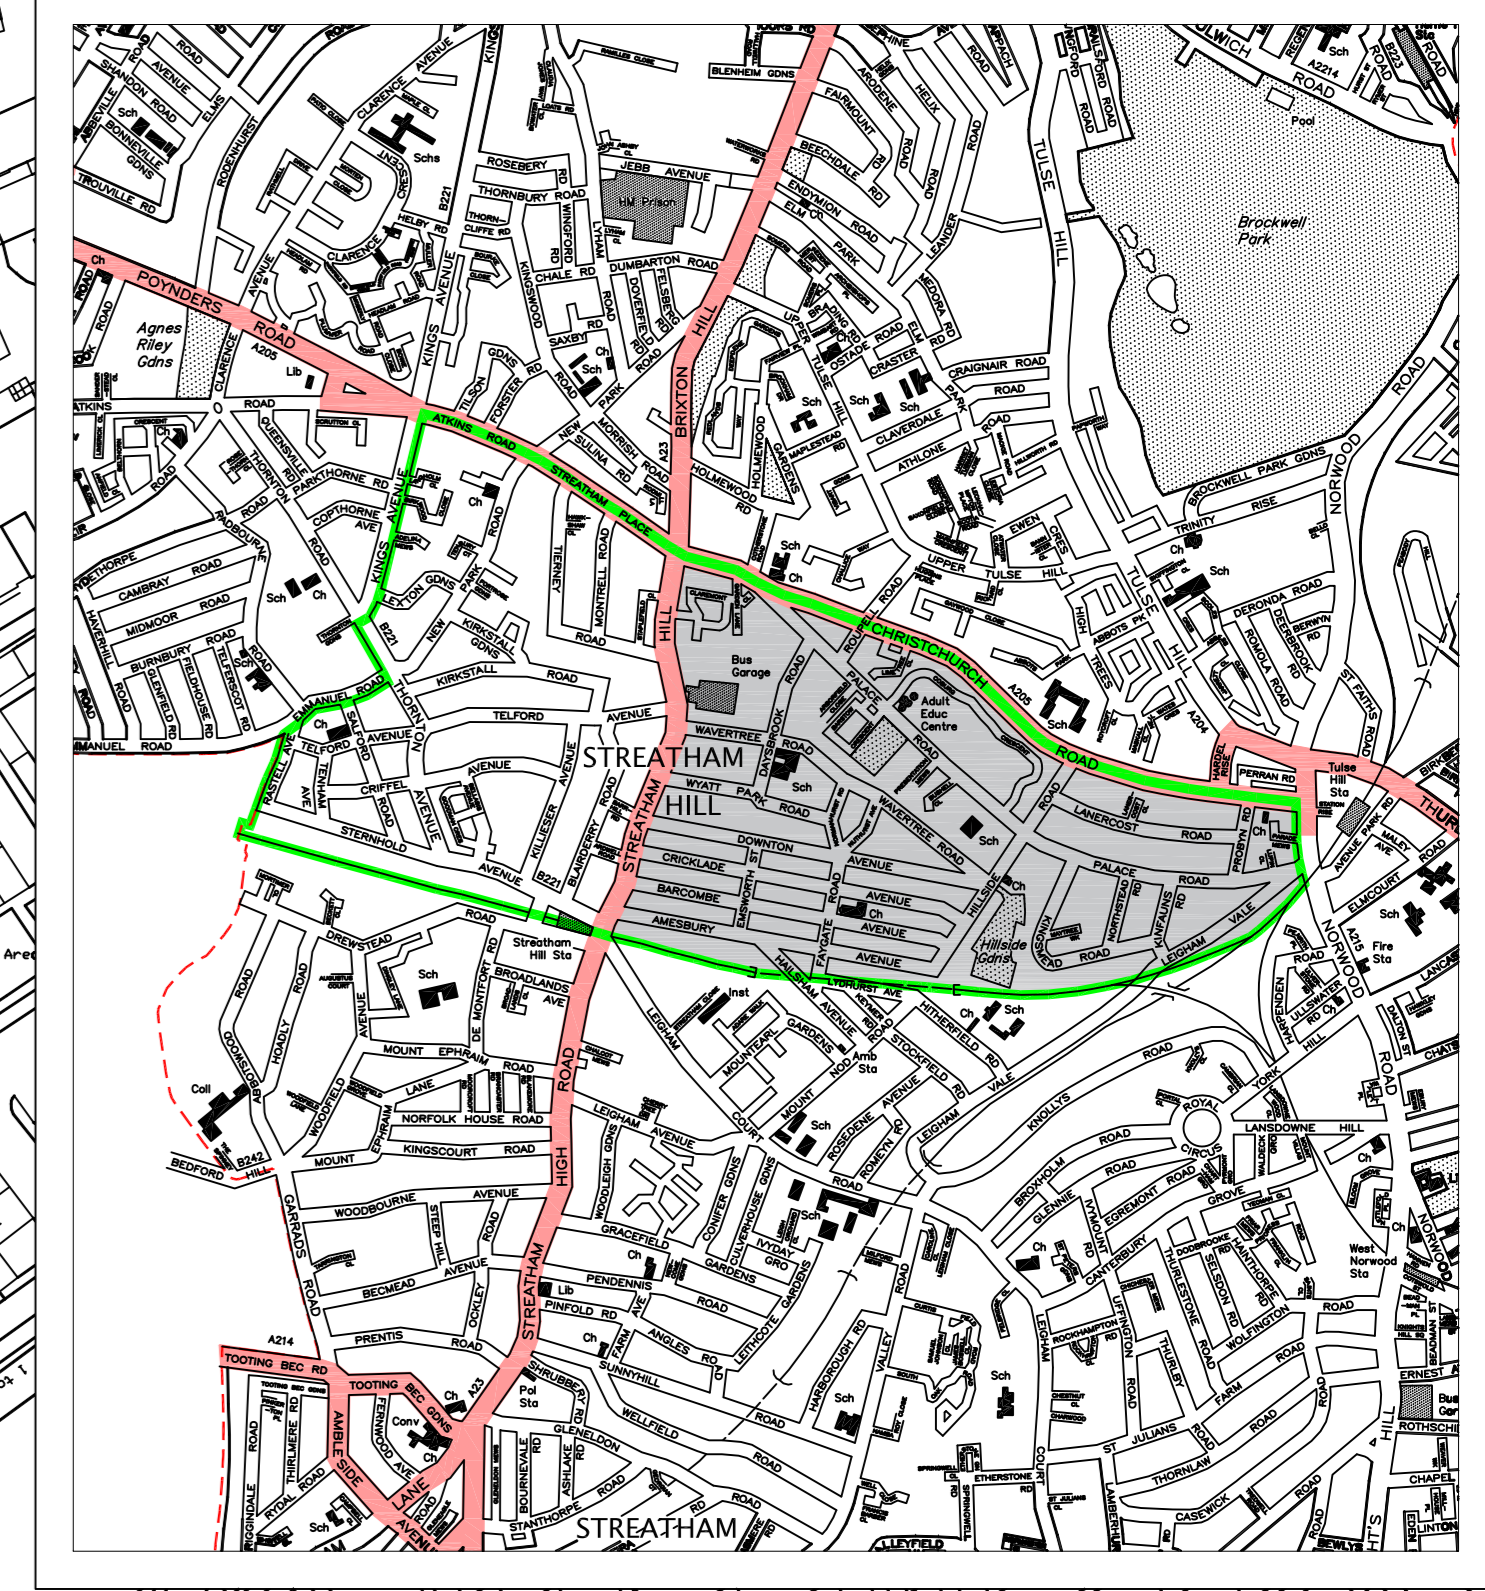

© CROWN COPYRIGHT AND DATABASE RIGHT XXXX. ORDNANCE SURVEY 100019338. UNAUTHORISED REPRODUCTION INFRINGES CROWN COPYRIGHT AND MAY LEAD TO PROSECUTION OR CIVIL PROCEEDINGS.

NOTES:

REV	DESCRIPTION	DRAWN	CHK	DATE	CHD	CHK	DATE	APP	CHK	DATE

Lambeth Transport
CAPITAL HIGHWAYS
4TH FLOOR, BLUE STAR HOUSE
125, NEWINGTON ROAD
LONDON, SW9 9SP
020 7926 9000

PROJECT: PROPOSED CPZ
DRAWING TITLE: STREATHAM HILL AREA - SH1 2/2
DISCIPLINE: INFORMAL CONS
SCALE: 1:1250
DATE: 23.08.17
DRAWING NO: DES-CPZ-N-2001-001-02