

Housing estate/private roads remain unaffected by these proposals. However, in the event that a CPZ is introduced, residents who live in housing estates or private roads in a CPZ can buy parking permits to park on the public highway roads within their specific zone.

In anticipation of possible vehicle displacement onto Housing Estates in the vicinity, Lambeth Housing Services will be contacting Housing residents on the potential introduction of parking controls on their Estates.

How can I give my views?

A Notice of the council's intentions to introduce these measures will be published in a local newspaper (Lambeth Weekender), London Gazette and posted on lamp columns in the area.

Representations for and against the proposals described in this Notice must be made in writing to: **Parking Design, Capital Programmes, P.O. Box 734, Winchester, S023 5DG** or email cpzconsultation@lambeth.gov.uk quoting reference **STREATHAM HILL EAST CPZ** by no later than **29 November 2019**.

Objections must relate only to the elements of the scheme that are subject to this statutory consultation. All representations along with Officers' comments and recommendations will be presented in a final report to be considered by the council. This report will set out whether the council will introduce a CPZ in the area, and if so, which roads will be subject to such controls. The council is required to give weight to the nature and content of your representations and not necessarily the quantity. Your reasons are therefore important to us.

A copy of the proposed Traffic Management Order, breakdown of the consultation results, detailed plans of the proposals and the council's Statement of Reasons relating to the scheme can be inspected at Brixton Library and Tate Streatham Library. This information is also available on our website at lambeth.gov.uk/shcpz.

What happens next?

The results of the consultation along with officers' recommendations will be presented in a report to the Deputy Leader of the Council (Environment and Clean Air). Once a decision is made you will be informed accordingly.

Dear Resident/Business

The purpose of this leaflet is to let you know the outcome of the Stage 1 Consultation carried out from 5 December 2018 to 15 February 2019 on proposals to introduce a controlled parking zone (CPZ) in your area and to explain the next stage of the process.

The results of the consultation along with your views and officers' recommendations were presented in a report that was approved by the council on 8 July 2019. The report is available online at www.lambeth.gov.uk/shcpz. The council agreed to proceed with a statutory consultation to:

- Introduce a new Streatham Hill East 'M' CPZ (excluding Palace Road and Hillside Road) to be operational Monday to Friday between 10am and noon;
- Extend the existing Tulse Hill 'H' CPZ into Probyn Road to be operational Monday to Friday between 8.30am and 6.30pm;
- Extend the existing Brixton Hill 'F' CPZ into Roupell Road to be operational Monday to Friday between noon and 2pm;
- Introduce 'at any time' waiting restrictions at key locations in Palace Road, Hillside Road, Kingsmead Road and Leigham Vale.

The consultation results are summarised below;

Proposed Streatham Hill East CPZ Zone 'M'

- The consultation resulted in 616 replies from this area, representing a response rate of 21.0%;
- Overall a majority 60.4% consider that they currently have parking problems in their road;
- A majority of 56.0% support a CPZ;
- In response to the preferred days of operation, a majority of 73.3% prefer Monday to Friday;
- With regard to the preferred hours of operation, a majority of 45% prefer a 2 hour option.

Proposed Tulse Hill West CPZ Zone 'J'

- The consultation resulted in 141 replies from this area, representing a response rate of 14.5%;
- Overall 70.9% consider that they currently do not have parking problems in their roads;
- A majority of 68.8% do not support a CPZ, with a further 63.8% majority also opposing controls if a CPZ were to be introduced in their neighbouring roads;

Due to continued comprehensive opposition to controls in this area a decision has been taken not to introduce CPZ measures in this area and not to re-consult this area for the foreseeable future.

Following a separate Stage 1 Consultation, it has also been decided to include the Hailsham Avenue Area into the proposed Streatham Hill East CPZ. As a result, the plan overleaf indicates a visual representation of the consultation results and shows the boundary of the proposed Streatham Hill East CPZ including roads within the Hailsham Avenue Area.

For a detailed breakdown of the consultation results on a road-by-road basis along with detailed plans of the revised proposals, please visit our website at lambeth.gov.uk/shcpz. Alternatively, you can telephone us on 020 7926 6799 to request a paper copy of the consultation results and a map showing the detailed proposals where you live. Please mention Streatham Hill East CPZ when you leave your message. This information can also be viewed at Brixton Library and Tate Streatham Library.


STREATHAM HILL WARD

Cllr Liz Atkins	Tel – 07920 560 366	Email: latkins@lambeth.gov.uk
Cllr Rezina Chowdhury	Tel – 07920 560168	Email: rchowdhury@lambeth.gov.uk
Cllr Iain Simpson	Tel – 07920 547 606	Email: isimpson@lambeth.gov.uk

CONSULTATION RESULTS - VISUAL REPRESENTATION
 PLEASE NOTE : DETAILED RESULTS TABLES CAN BE FOUND AT WWW.LAMBETH.GOV.UK/SHCPZ

- KEY**
- CONSULTATION RESULTS REPRESENTATION**
- █ SUPPORT
 - █ OPPOSE
 - █ 50/50

- PROPOSED ZONE**
- STREATHAM HILL EAST
 - BRIXTON HILL 'F' EXTENSION (ROUPELL ROAD)
 - TULSE HILL 'H' EXTENSION (PROBYN ROAD)
- EXISTING ZONE**
- BRIXTON HILL 'F'
 - TULSE HILL 'H'

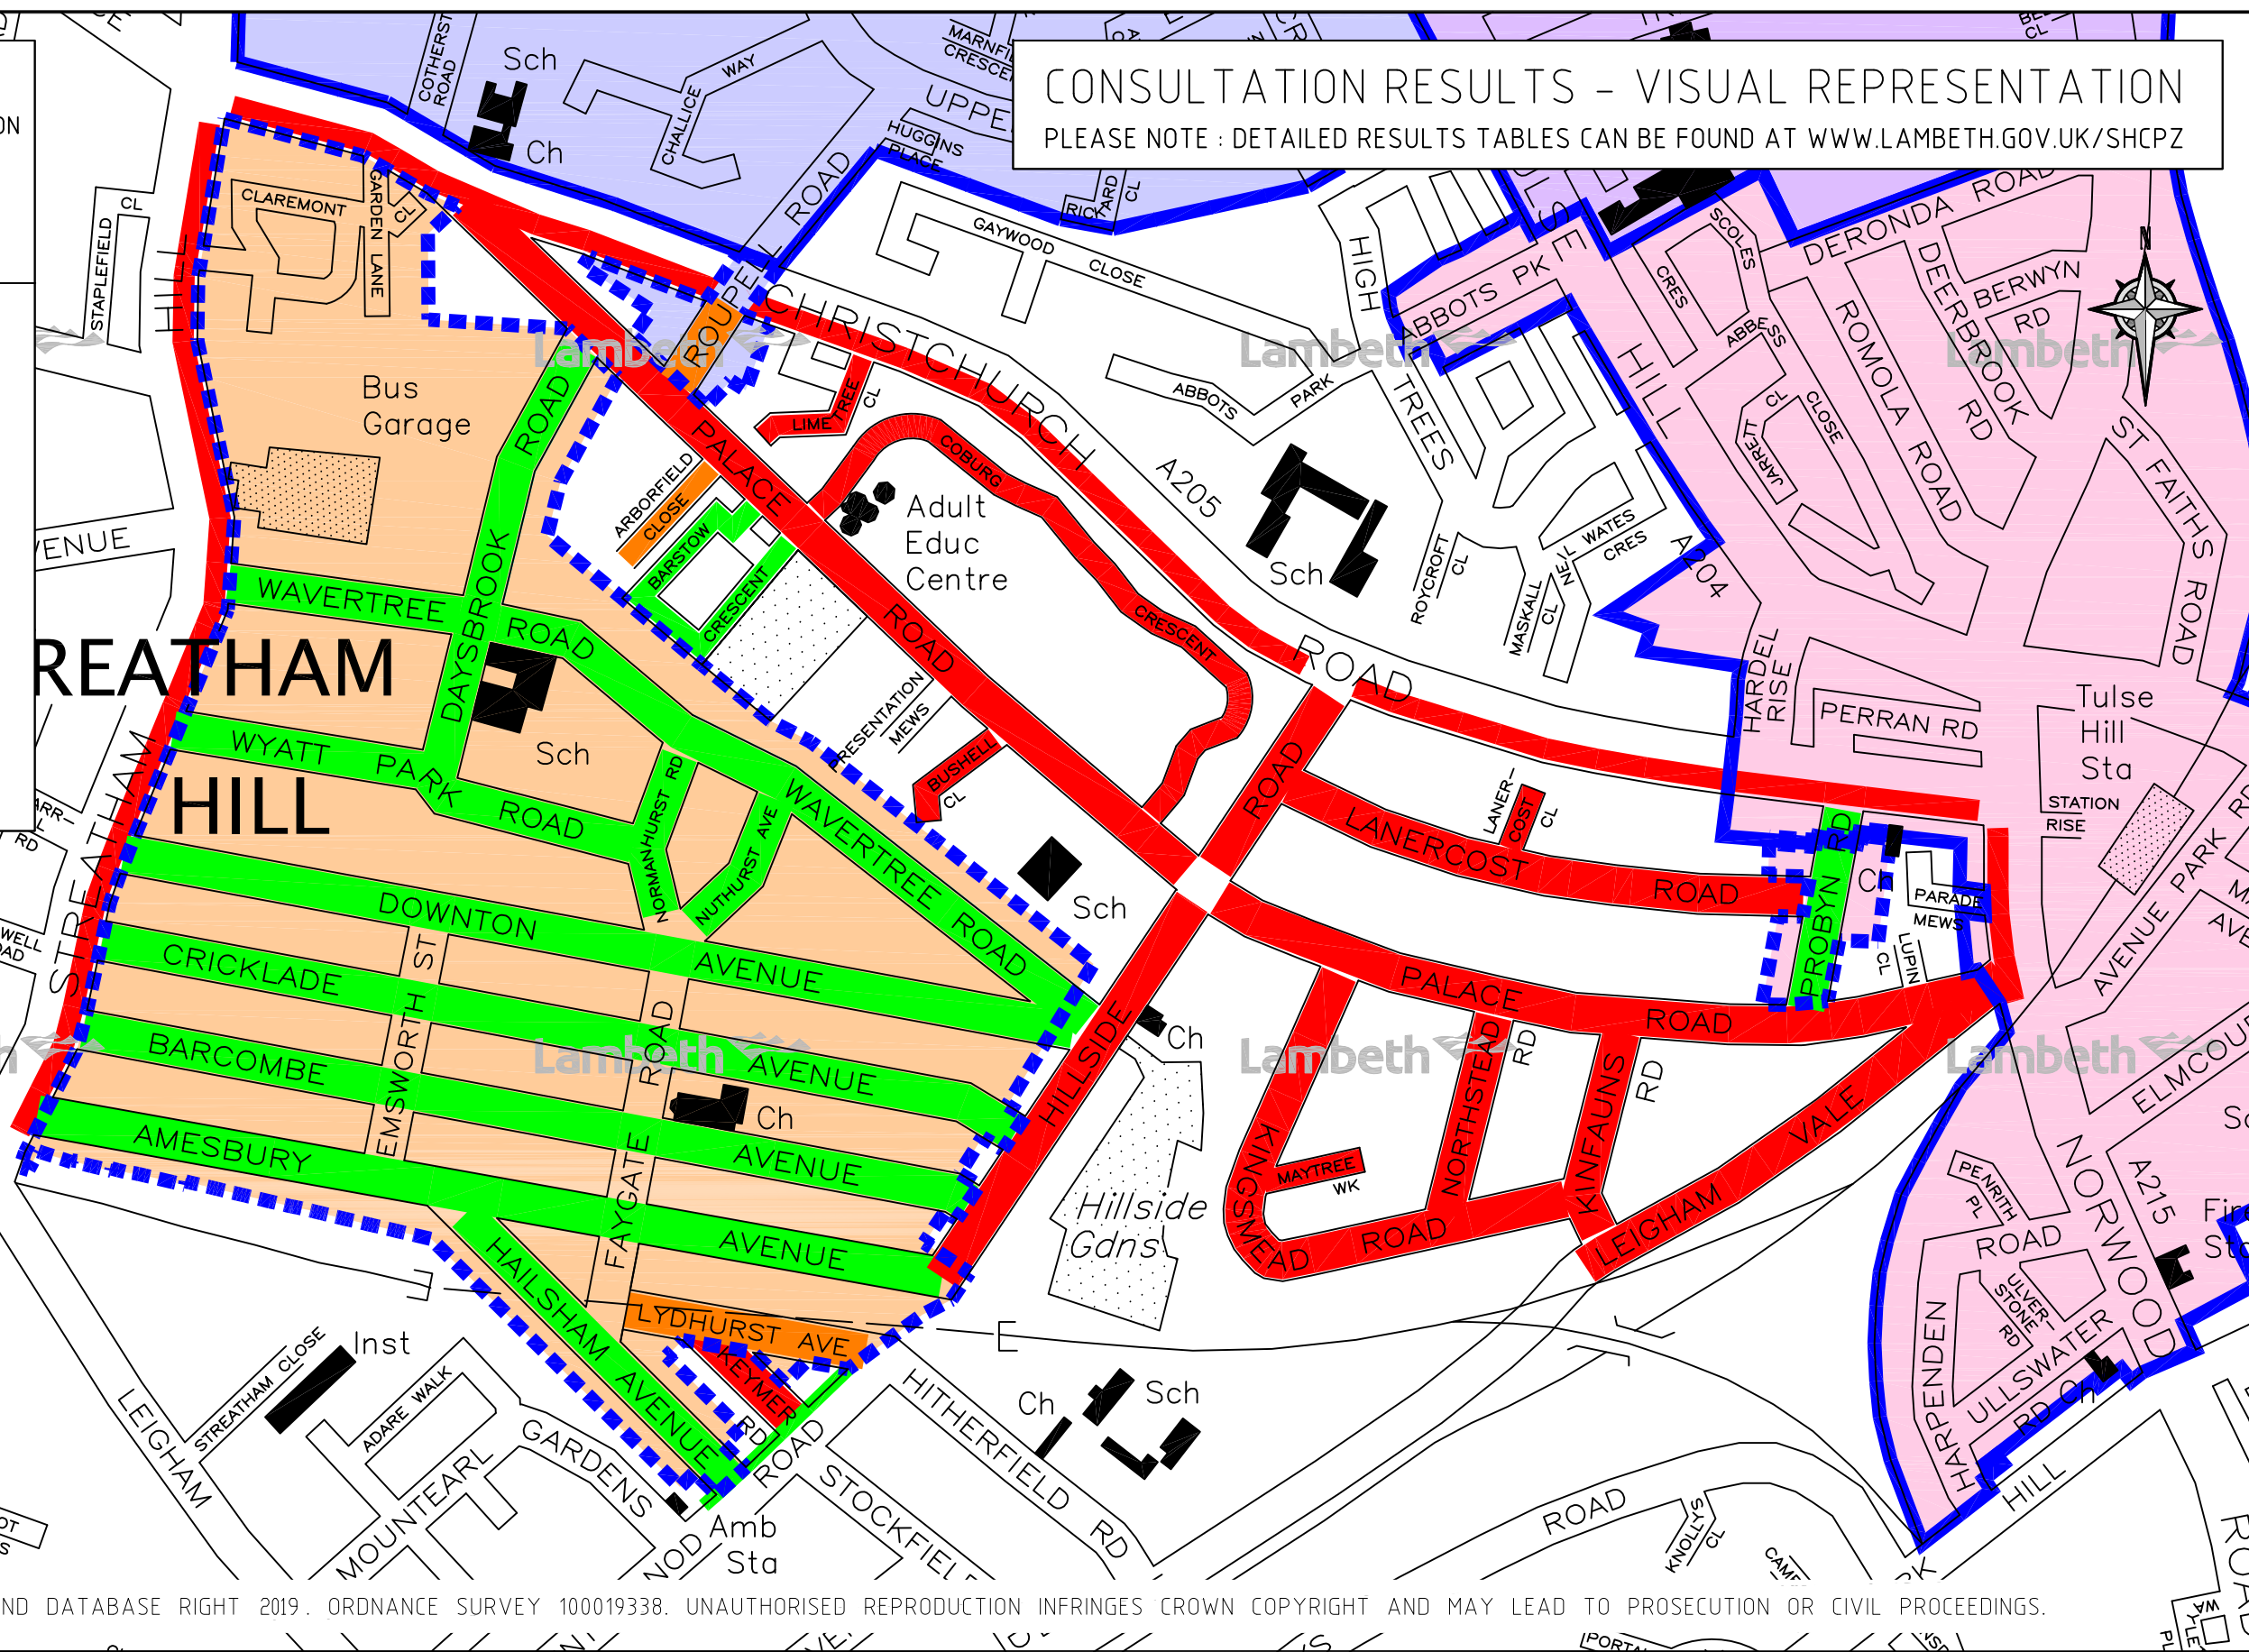

© CROWN COPYRIGHT AND DATABASE RIGHT 2019. ORDNANCE SURVEY 100019338. UNAUTHORISED REPRODUCTION INFRINGES CROWN COPYRIGHT AND MAY LEAD TO PROSECUTION OR CIVIL PROCEEDINGS.

NOTES:

REV	DESCRIPTION	DRAWN	SIG	DATE	CHKD	SIG	DATE	APP	SIG	DATE



DRAWN	PROJECT		
LM	PROPOSED CPZ		
CHKD	DRAWING TITLE		
CS	STREATHAM HILL EAST & HAILSHAM AREA		
APP	CLASSIFICATION	PAPER	SCALE
RT	STAT CONS	A3	N.T.S.
DATE	DRAWING NO	REVISION	
16.10.19	DES-CPZ-N-2008-102-01	-	