
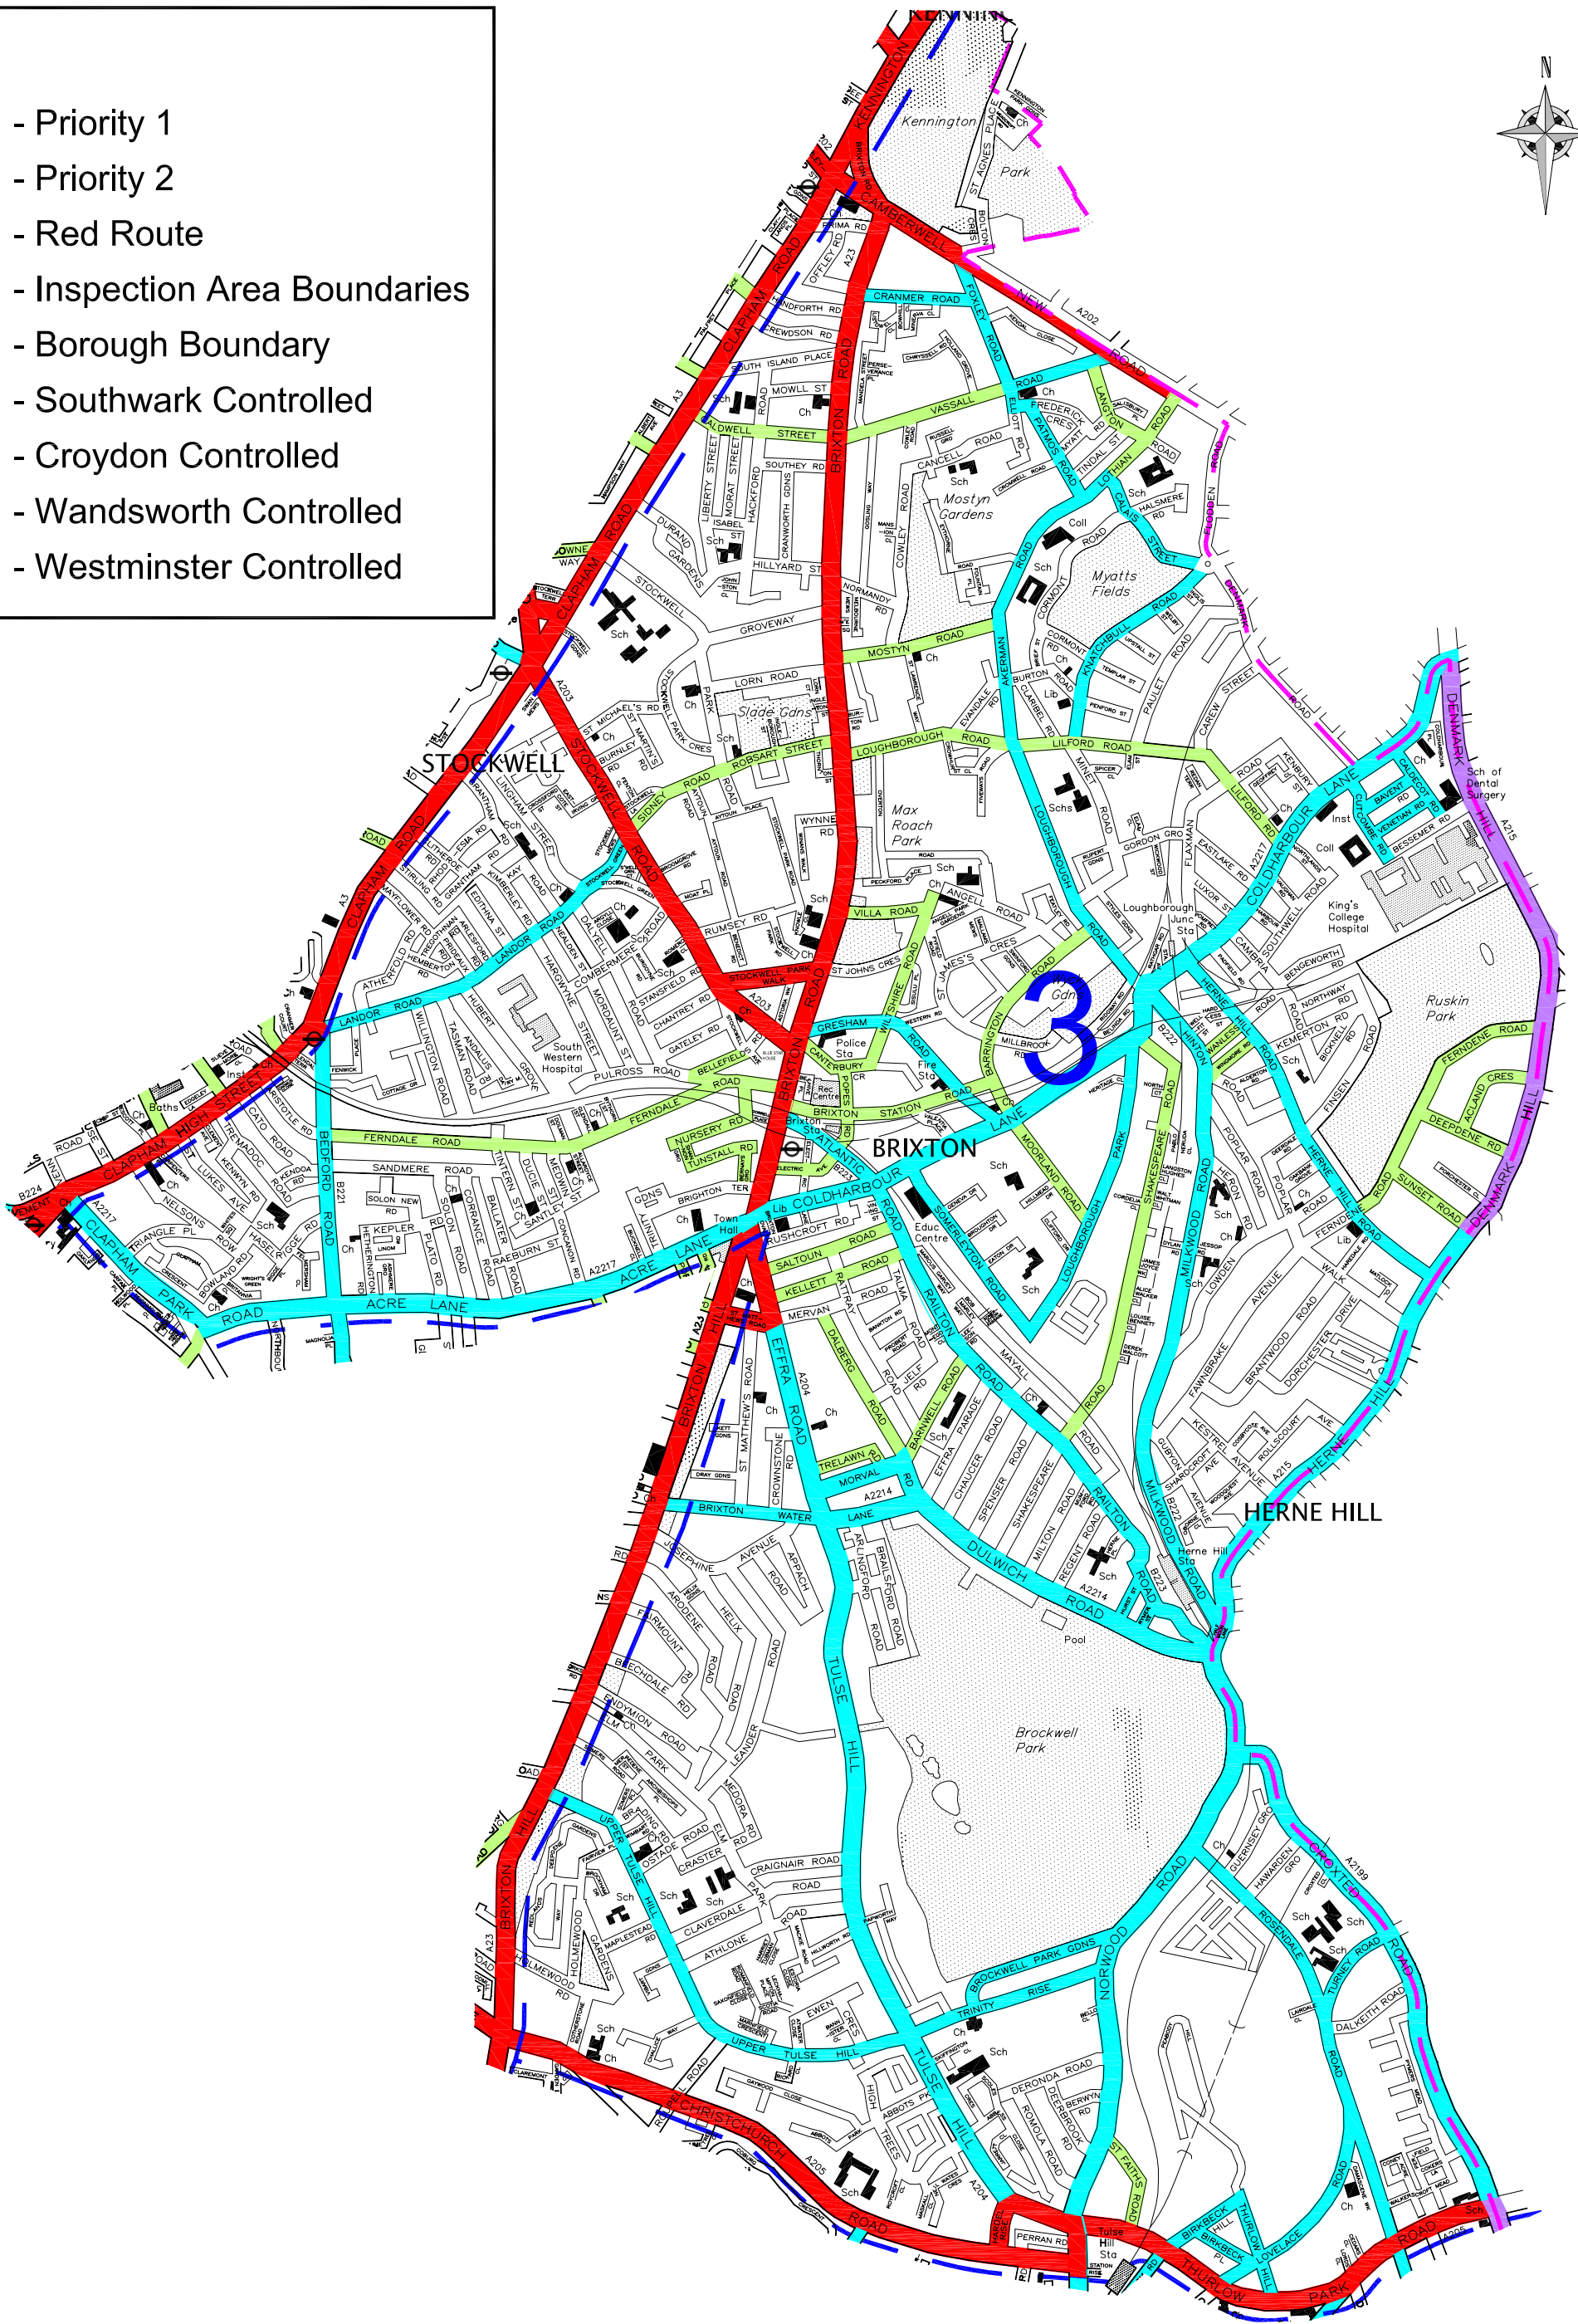


KEY

- Priority 1
- Priority 2
- Red Route
- Inspection Area Boundaries
- Borough Boundary
- Southwark Controlled
- Croydon Controlled
- Wandsworth Controlled
- Westminster Controlled

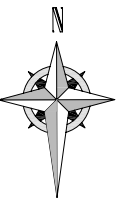

X:\DESIDES-Transport\Highways\GENERAL\CAD
 REF\Boromaps\Winter Maintenance\Priority Routes\CAD
 Map\Winter Maintenance Plan 2010\2011.dwg

AMT-REV	BY-DATE	CHK-DATE	APP-DATE
J	GT 15/11/10	BD 15/11/10	Approved by and date

Based upon the Ordnance Survey mapping with the permission of the Controller of Her Majesty's Stationery Office.
 © Crown copyright. Unauthorised reproduction infringes Crown copyright and may lead to prosecution or civil proceedings.
 L.B. Lambeth LA086487 2010



Transport & Highways
 3rd Floor, Blue Star House
 234-244 Stockwell Road
 London, SW9 9SP
 020 7926 1000

Project
Winter Maintenance Plan 2010/2011

Drawing Title
Area 3

Purpose
 MANAGEMENT

Scale
 NTS

Drawing number
 760-2/PL/BD/LAMH

Revision
 J