


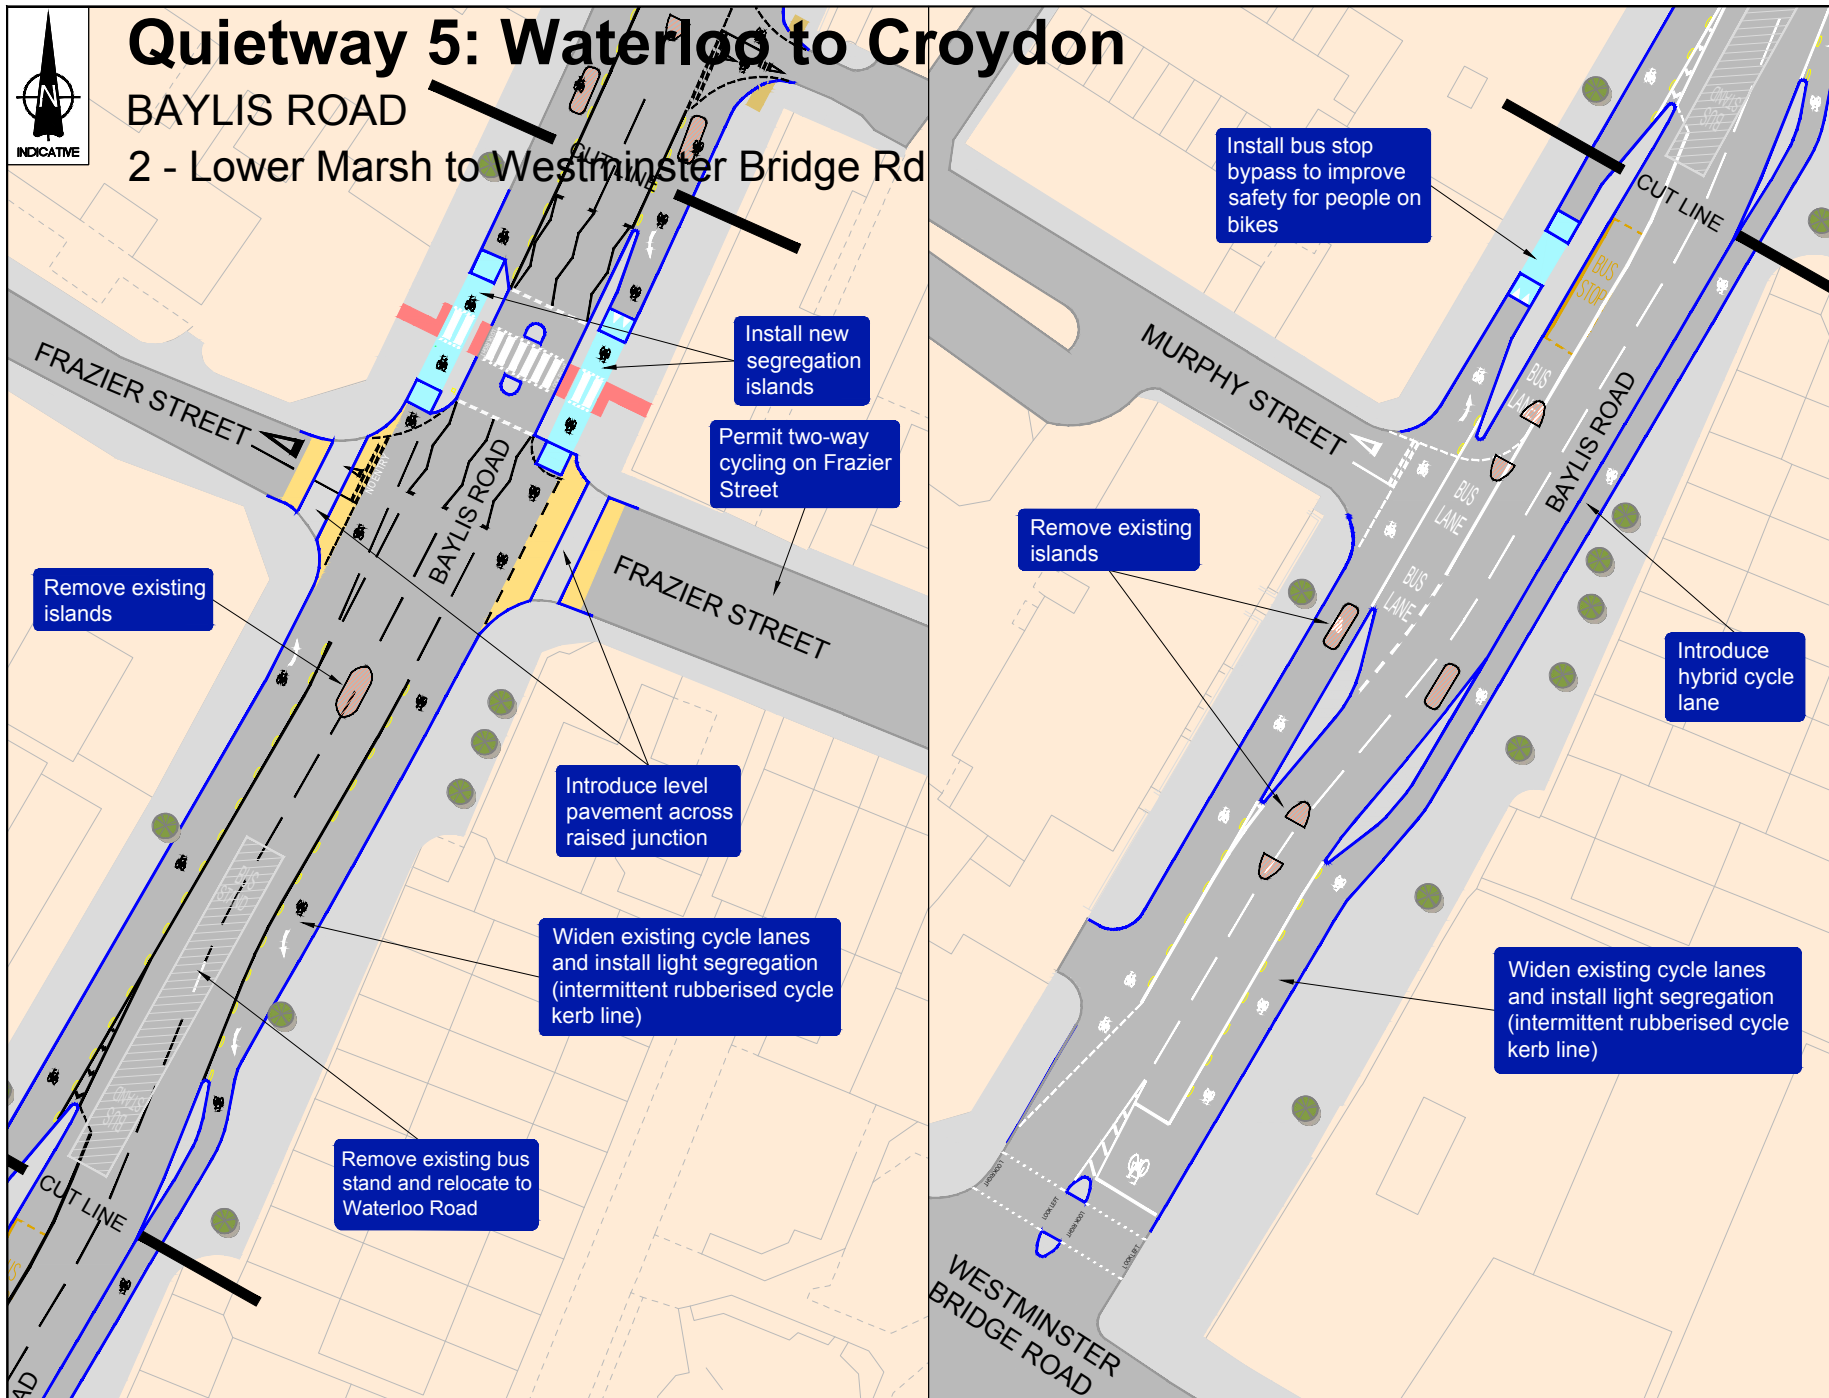

Quietway 5: Waterloo to Croydon

BAYLIS ROAD

2 - Lower Marsh to Westminster Bridge Rd



Working in partnership with:



Key:	
	Footway / Shared use path
	Carriageway
	Extended footway
	Flexible plastic bollard
	Tactile Paving for uncontrolled crossing
	Tactile paving for controlled crossing
	Park green space
	Kerb/footway to be removed
	Raised cycle stop bus bypass
	Colored surface cycle lane
	Intermittent rubberised cycle kerb line
	Existing line markings
	New line markings
	Existing Kerb
	Proposed Kerb
	Yellow Line Marking
	Existing tree

October 2015

© Crown copyright and database right 2015 Ordnance Survey 100020724 1 01420