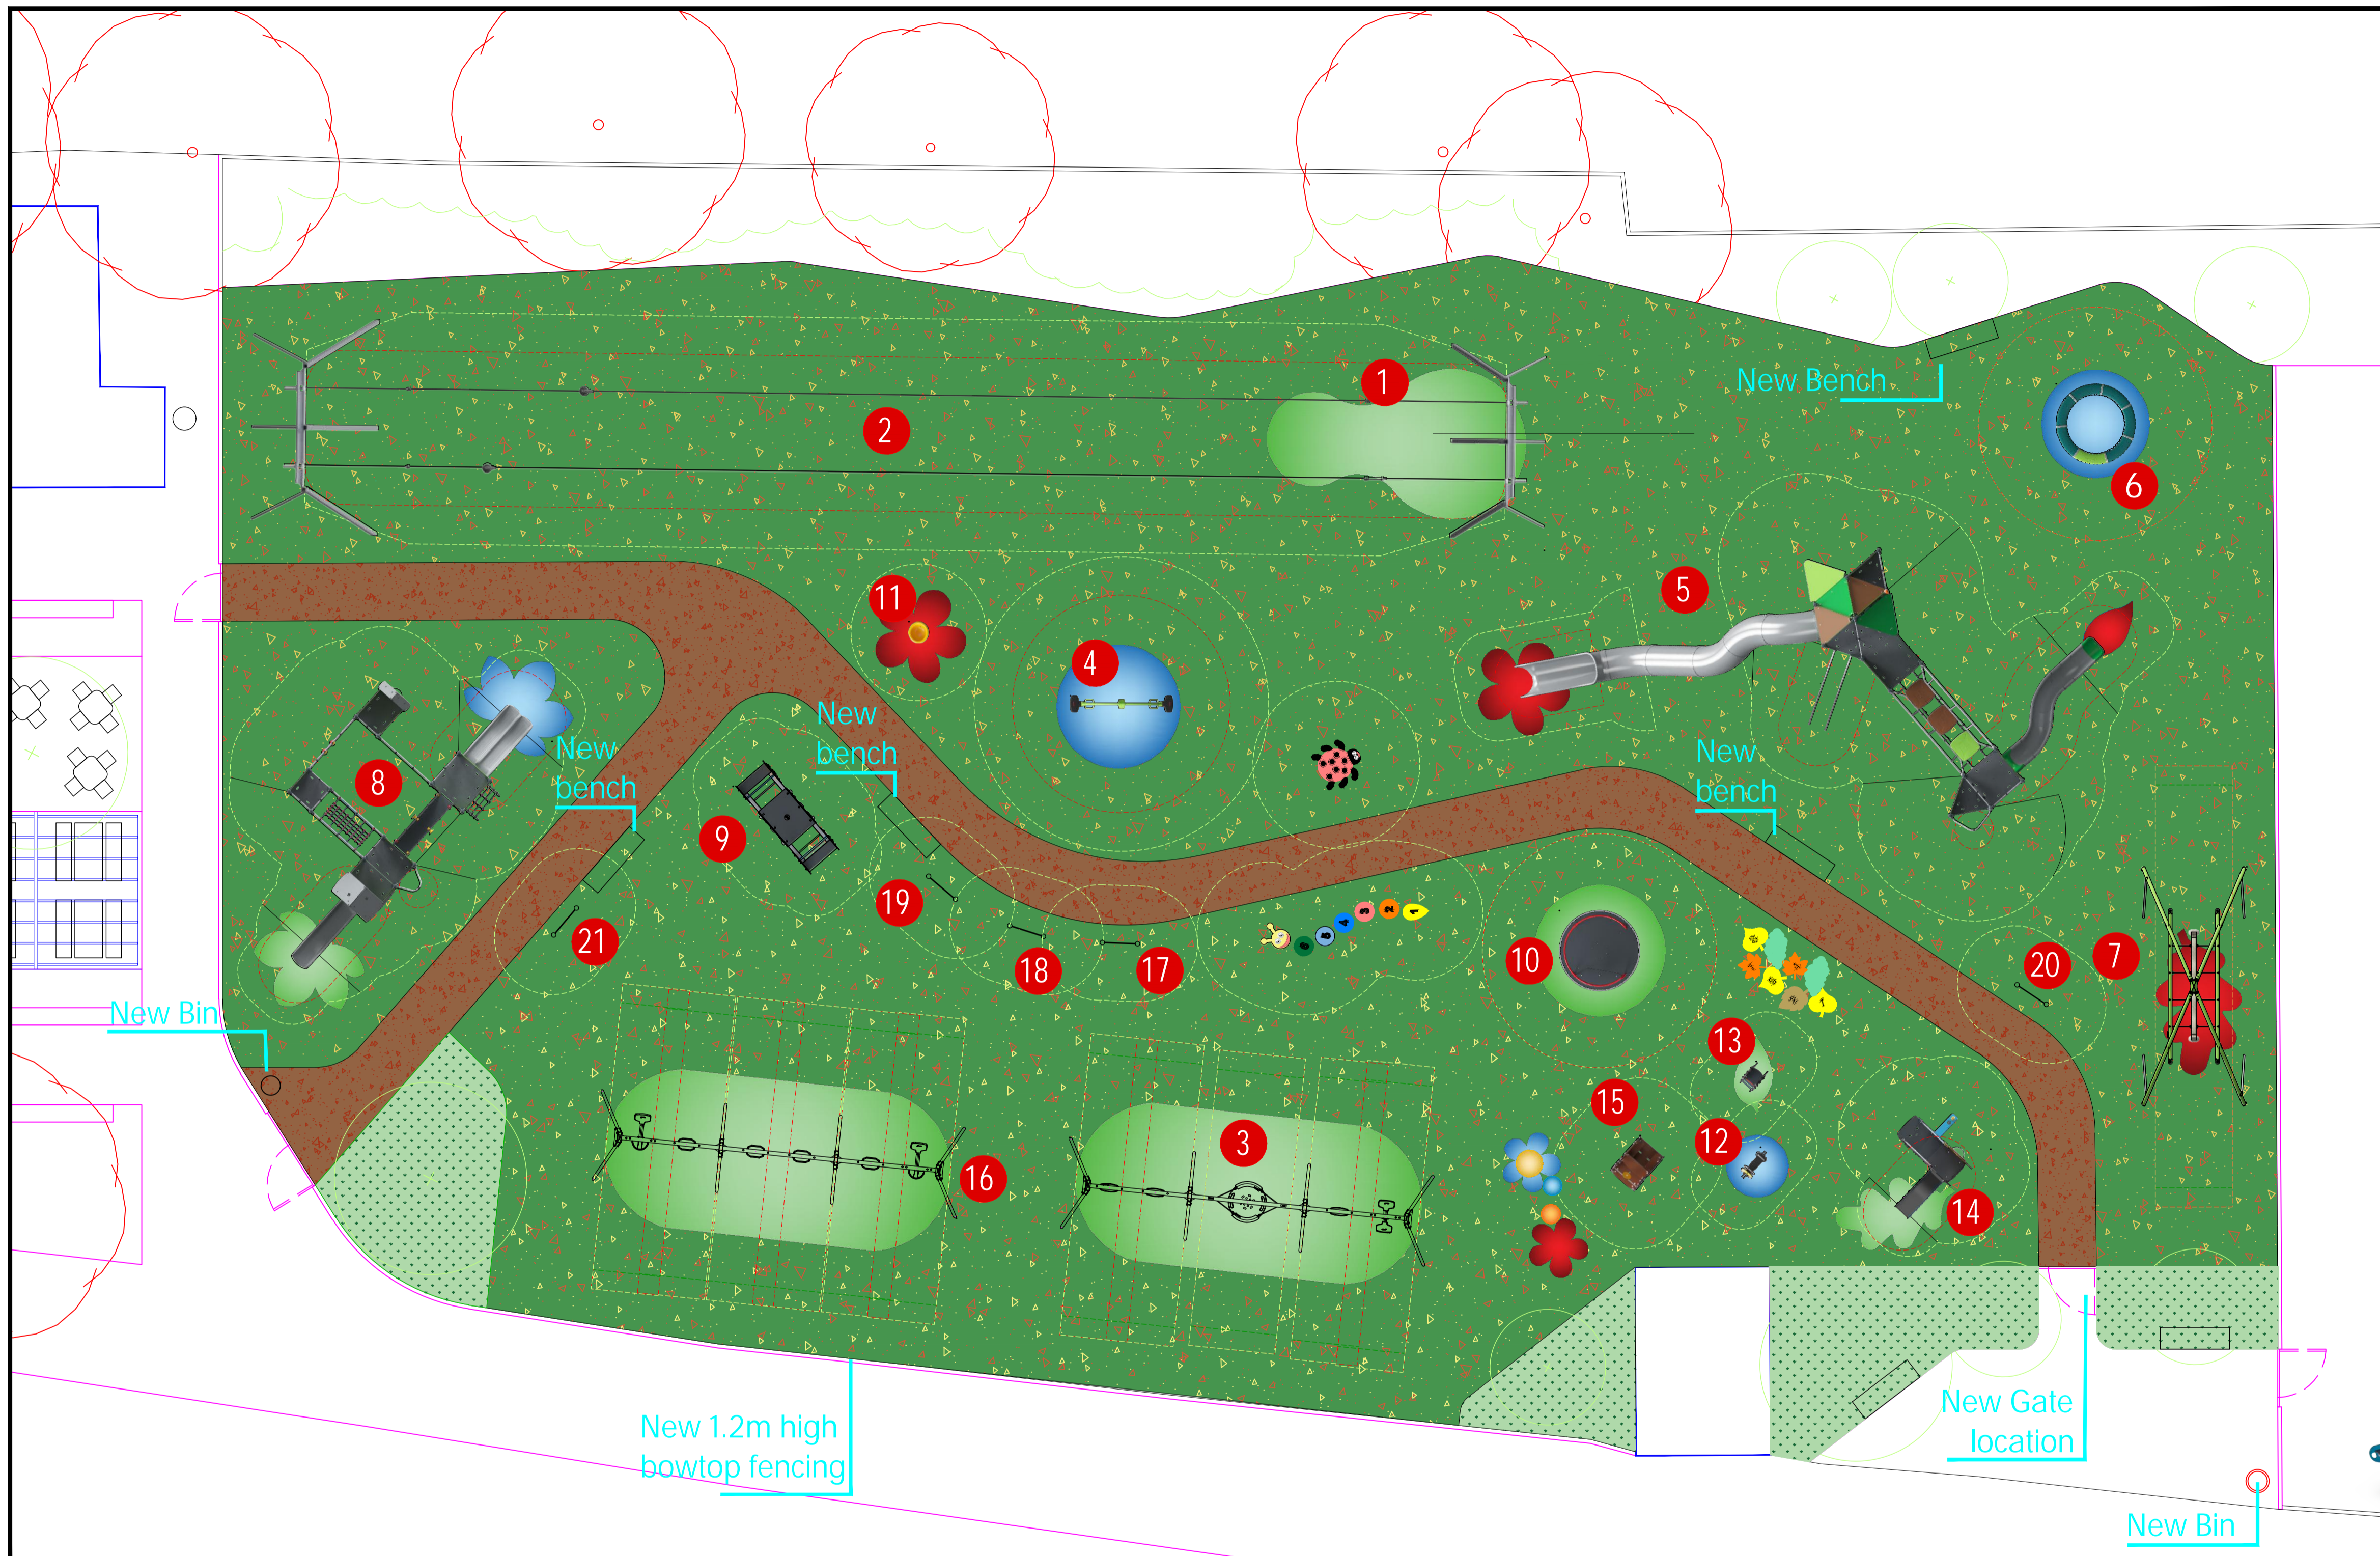


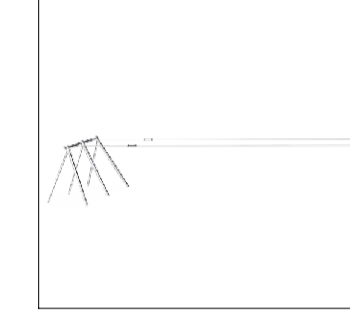







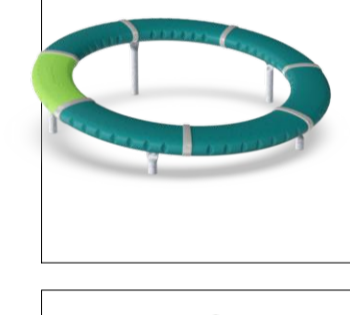


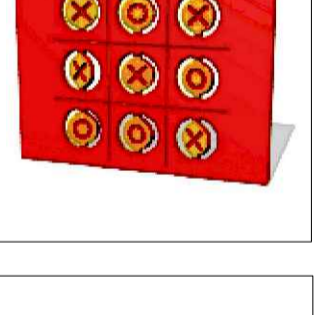


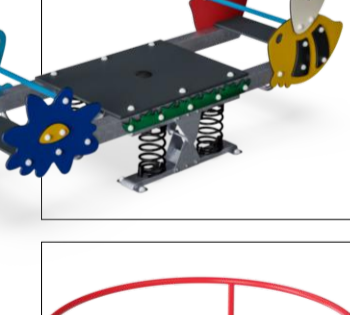
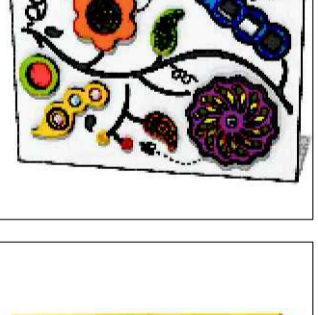
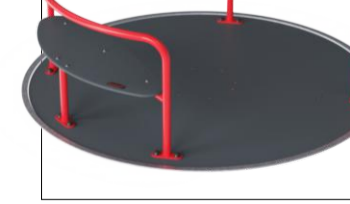



# RUSKIN PARK Play Ground Proposals

London Borough of Lambeth

## NEW EQUIPMENT:



- |   |  |   |  |
|---|--|---|--|
|     | 1. Cableway Start Station  |     | 12. Scooter Spring                                       |
|    | 2. Double Cableway   |    | 13. Ladybird Springer                                    |
|    | 3. Triple Bay Swing with x3 flat seats, x1 Duo seat, x1 Shell Seat |    | 14. Play Castle with Slide                               |
|    | 4. Wehopper (lime green)   |    | 15. Firetruck  |
|    | 5. Large Giants Nature Theme Multi Unit with Tube Slide            |    | 16. Triple Swings with x5 Cradle Seats, x2 You & Me Seat |
|   | 6. Supernova (Greenline)   |   | 17. Hello Sign Language Play Panel                       |
|  | 7. Cocowave Pendulum Swing (lime green)                            |  | 18. Flip Over-Noughts & Crosses Play Panel               |
|  | 8. Toddler Four Tower Unit with three slides                       |  | 19. Make it Rain Play Panel                              |
|  | 9. Home Multi Seesaw   |  | 20. Sensory Play Panel                                   |
|  | 10. Wheelchair Carousel  |  | 21. Play Chime Music Play Panel                          |

**SITE NOTES:**

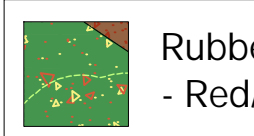
**REMOVALS:**  
All existing play equipment, furniture to be removed. Existing gates to be replaced. All mounds and grass mats on mounds to be removed and leveled down to flat surface.

**SURFACING & GROUNDWORKS:**  
New rubber mulch safety surfacing with coloured weptour wear areas, to be overlaid onto existing bases/surfacing/edging. All rubber mulch to be chase cut + trench edging as per plan layout. Surfacing to cover entire toddler and junior area. 2x new signs on gates/8x new benches/3x new bins to be supplied by client and installed by Kompan. Existing drains to be left clear.

Design assumes the site will be levelled by other (max. gradient 1:100), free draining and with good access.  
Quotation and design is submitted site unseen, we reserve the right, following a full site survey to amend the design appropriately.  
Areas and dimensions shown are critical for compliance with European safety standards EN1176 & EN1177, if in doubt ask.

Scale at 1:100  
0 5m 10m 20m  
Scale at 1:200

**SURFACING:**

	Rubber Mulch Surfacing - Brown/Red Mix
	-Colour Swatch
	Rubber Mulch Surfacing - Red/Green/Beige Mix
	-Colour Swatch

**3D Weptour Sculptures**

Existing Buildings

Wetpour inlays for wear areas or interactive games Eg. Flowers + Leaf hopscotch

Ladybird

Crocodile head and 1-3 stepping stones

1-6 Ruskin Caterpillar

2D inlay leaf hopscotch

Flower Spheres

**NEW FURNITURE:**  
x8 new benches

**KOMPAN Let's play**

© copyright of this drawing remains the property of KOMPAN Ltd. and the KOMPAN group. This drawing may not be reproduced without prior permission of KOMPAN Ltd. Any infringement will be pursued.

Project: **RUSKIN PARK**

Client: London Borough of Lambeth	Date: 25/01/2023	Scale: 1:100@A1
Drawing No: CAS-178531-H1R2L7	Revision: D	Designed by: EL

www.KOMPAN.co.uk  
T:01908 201002  
F:01908 201007  
E:KOMPAN.UK@KOMPAN.com  
MK4 1GA