



R:\Lambeth\Footway Renewal\LB10198 - (2022-2023) & (2023-2024) Footway Renewal Proposed 28 Schemes\CAD Design\15\_Atherfold\_Road\_and\_Tregolinnan\_Road\LB10204\_15A\_0200\_01

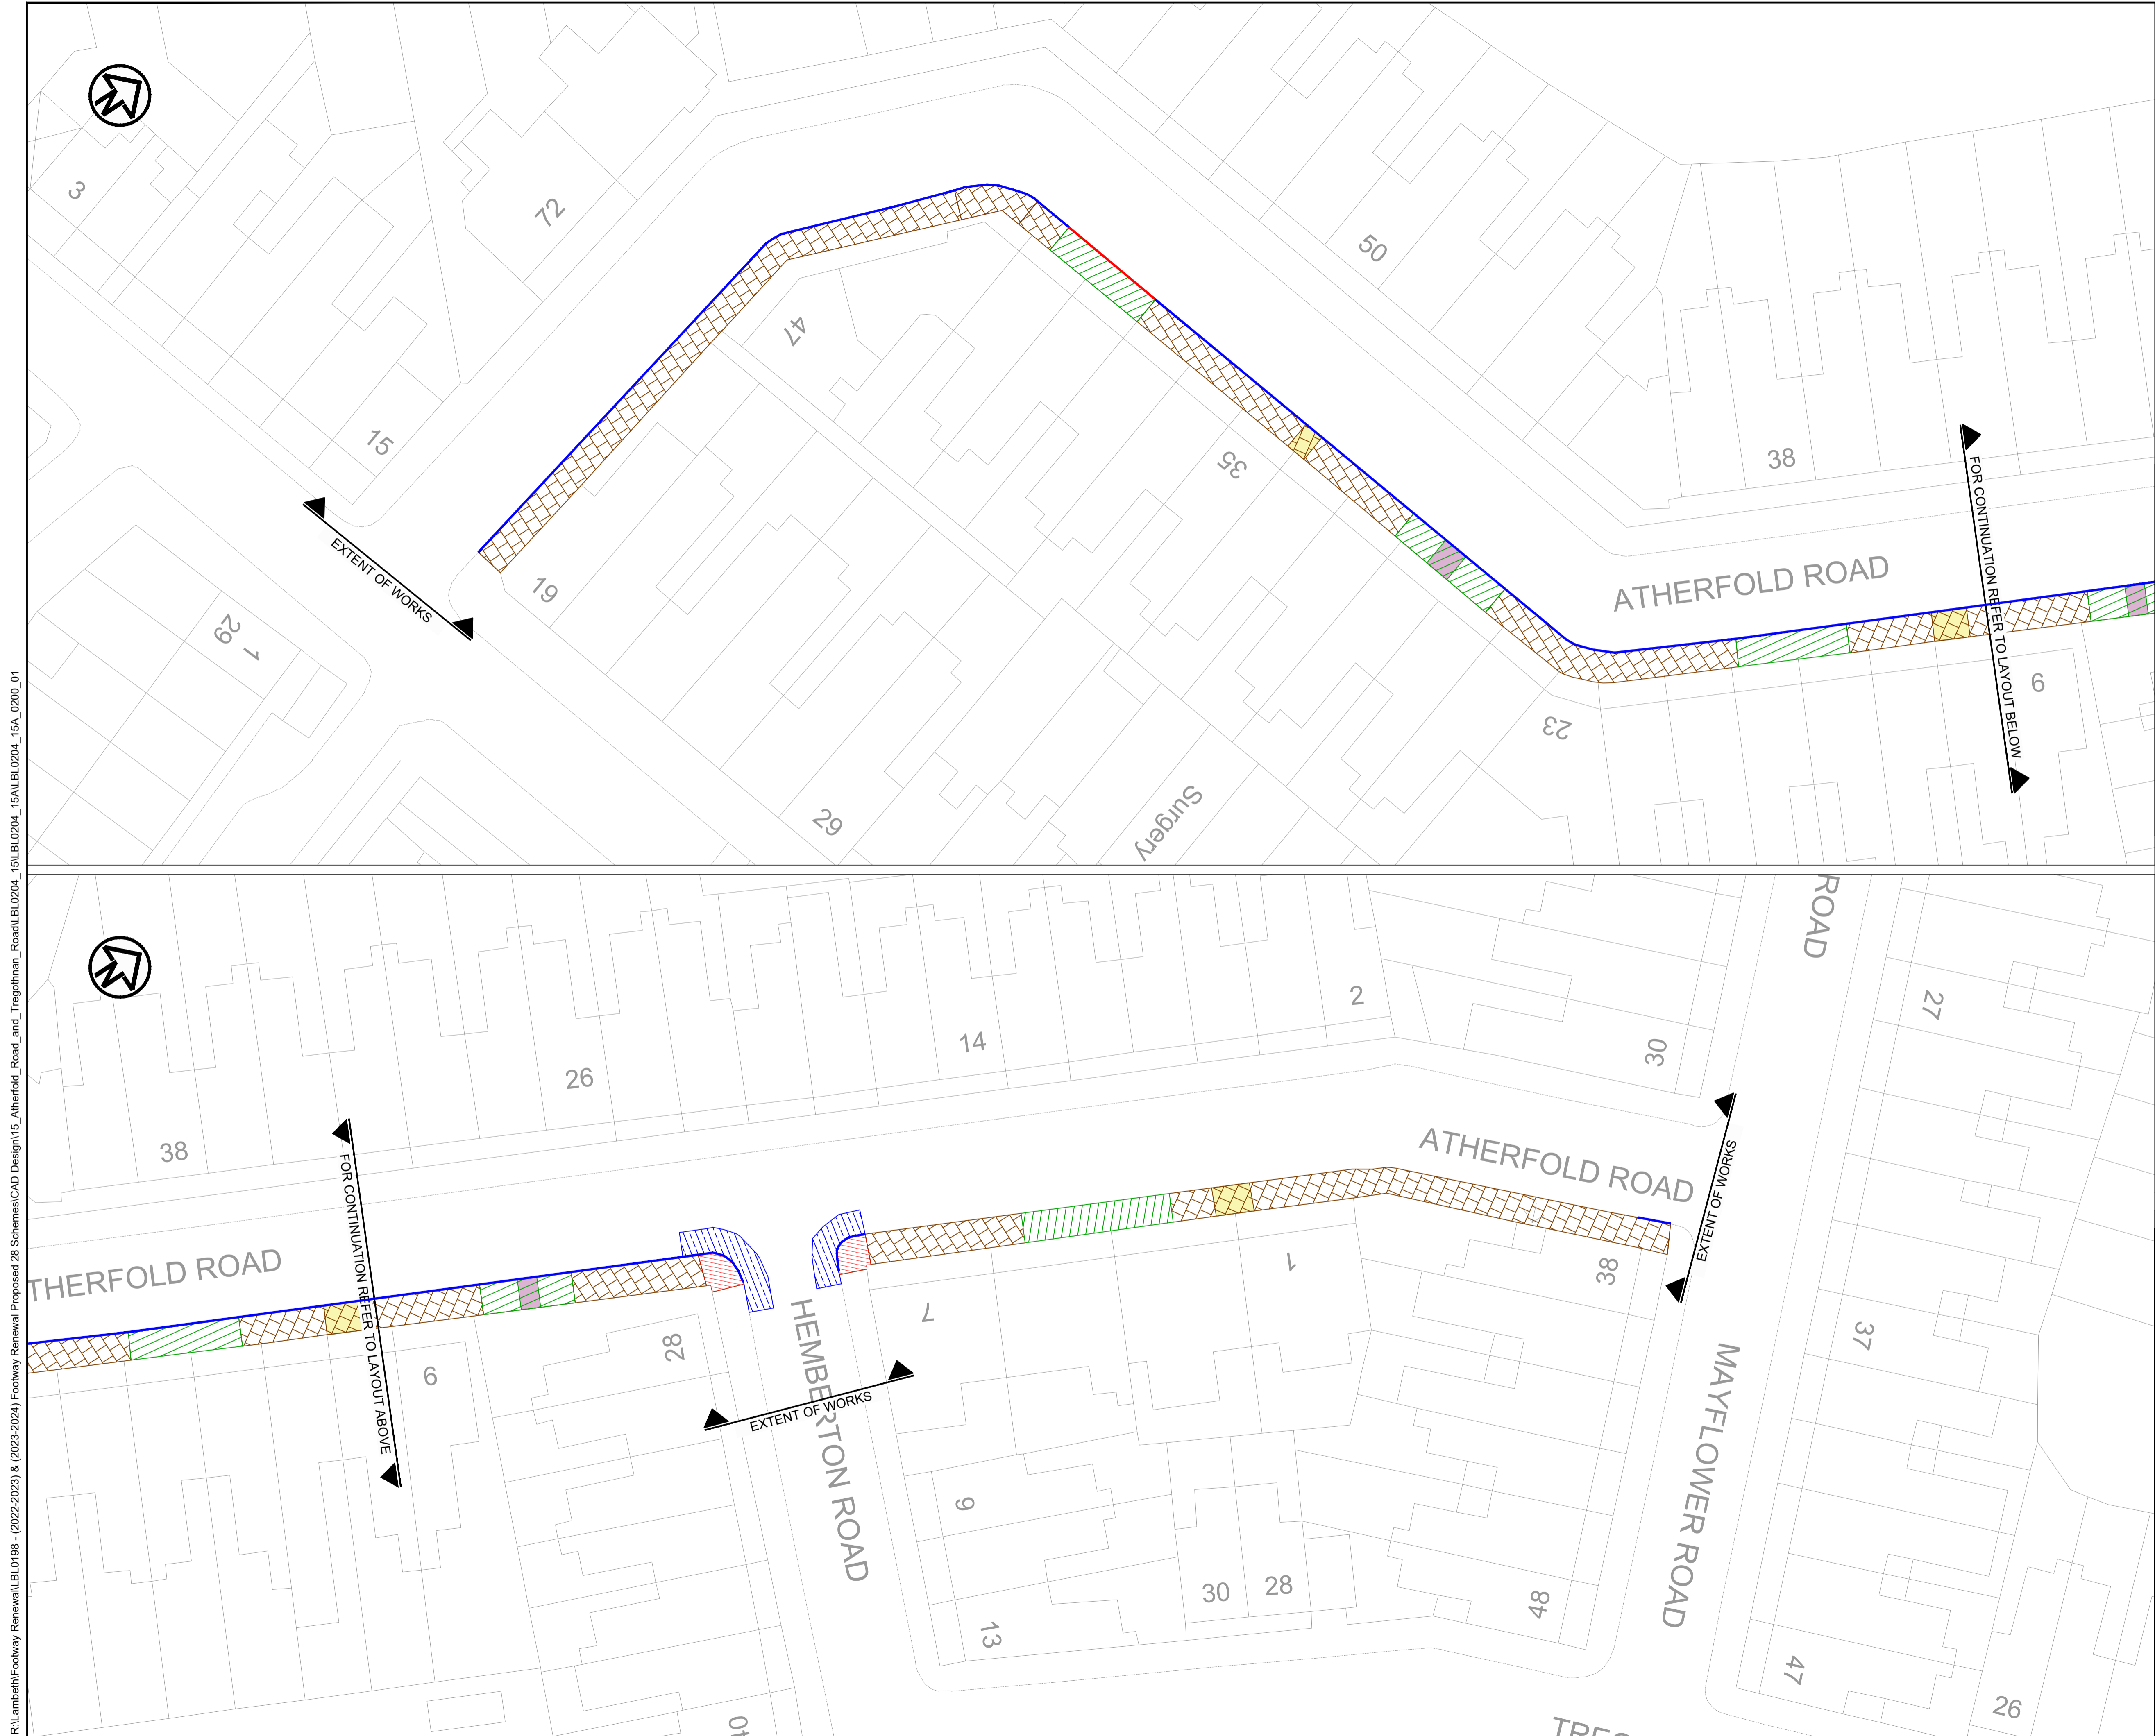

- NOTES:
- DO NOT SCALE FROM THIS DRAWING.
  - THIS DRAWING IS BASED ON ORDNANCE SURVEY.
  - ACCESSES WILL BE ASSESSED FOR ANY CONCRETE REPAIRS AFTER EXCAVATION.

- LEGEND
- EXISTING KERB TO BE TAKEN UP AND SET ASIDE FOR RE-USE (193m)
  - TAKE UP EXISTING KERB AND DISPOSE TO LICENSE TIP (10m)
  - CONCRETE TO BE BROKEN OUT TO A DEPTH OF 100mm AND REMOVED TO LICENSED TIP (15m<sup>2</sup>)
  - EXISTING SLABS AND BEDDING TO BE REMOVED TO LICENSED TIP TO A DEPTH OF 100mm (470m<sup>2</sup>)
  - CARRIAGEWAY TO BE BROKEN OUT TO DEPTH OF 100mm AND DISPOSED TO LICENSED TIP (37.4m<sup>2</sup>)
  - ASPHALT TO BE BROKEN OUT TO A DEPTH OF 100mm AND DISPOSED TO LICENSED TIP (19m<sup>2</sup>)
  - EXISTING SLABS AND BEDDING TO BE REMOVED TO LICENSED TIP TO A DEPTH OF 125mm (113m<sup>2</sup>)
  - ASPHALT TO BE BROKEN OUT TO A DEPTH OF 125mm AND DISPOSED TO LICENSED TIP (10m<sup>2</sup>)

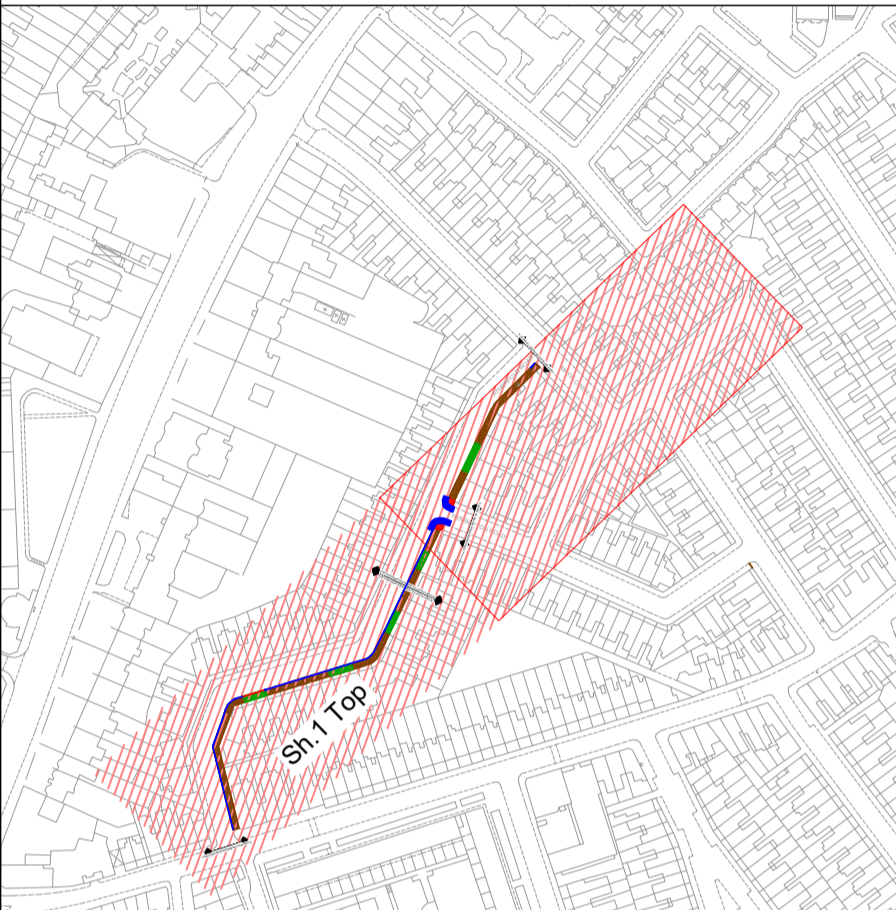

| SAFETY, HEALTH AND ENVIRONMENTAL INFORMATION   |  |
|--|--|
| In addition to the hazards/risks normally associated with the types of work detailed on this drawing, note the following:              |  |
| CONSTRUCTION   |  |
| -  |  |
| MAINTENANCE / CLEANING   |  |
| -  |  |
| DECOMMISSIONING / DEMOLITION   |  |
| -  |  |
| It is assumed that all works will be carried out by a competent contractor working, where appropriate, to an approved method statement |  |

|     |            |                     |       |      |        |
|-----|------------|---------------------|-------|------|--------|
| 00  | 15/12/2022 | DETAILED DESIGN     | AM    | AM   | JO     |
| REV | REV. DATE  | PURPOSE OF REVISION | DRAWN | CHKD | APPRVD |

Project  
ATHERFOLD ROAD  
(J/W LANDOR RD TO J/W MAYFLOWER RD)

Drawing Title

0200 SERIES  
SITE CLEARANCE  
SHEET 1 OF 1

Drawing Status

DETAILED DESIGN

|                |                     |              |
|----------------|---------------------|--------------|
| Scale          | 1:250 @ A1          | DO NOT SCALE |
| Ringway No.    | LB10204_15A         |              |
| Client No.     | LB10204_15A         |              |
| Drawing Number | LB10204_15A_0200_01 | Rev<br>00    |

This drawing is not to be used in whole or part other than for the intended purpose and project as defined on this drawing. Refer to the contract for full terms and conditions.