


R:\Lambeth\Footway Renewal\LBL0198 - (2022-2023) & (2023-2024) Footway Renewal Proposed 28 Schemes\CAD Design\15\_Atherfold\_Road\_and\_Tregothnan\_Road\LBL0204\_15A\_1100\_01

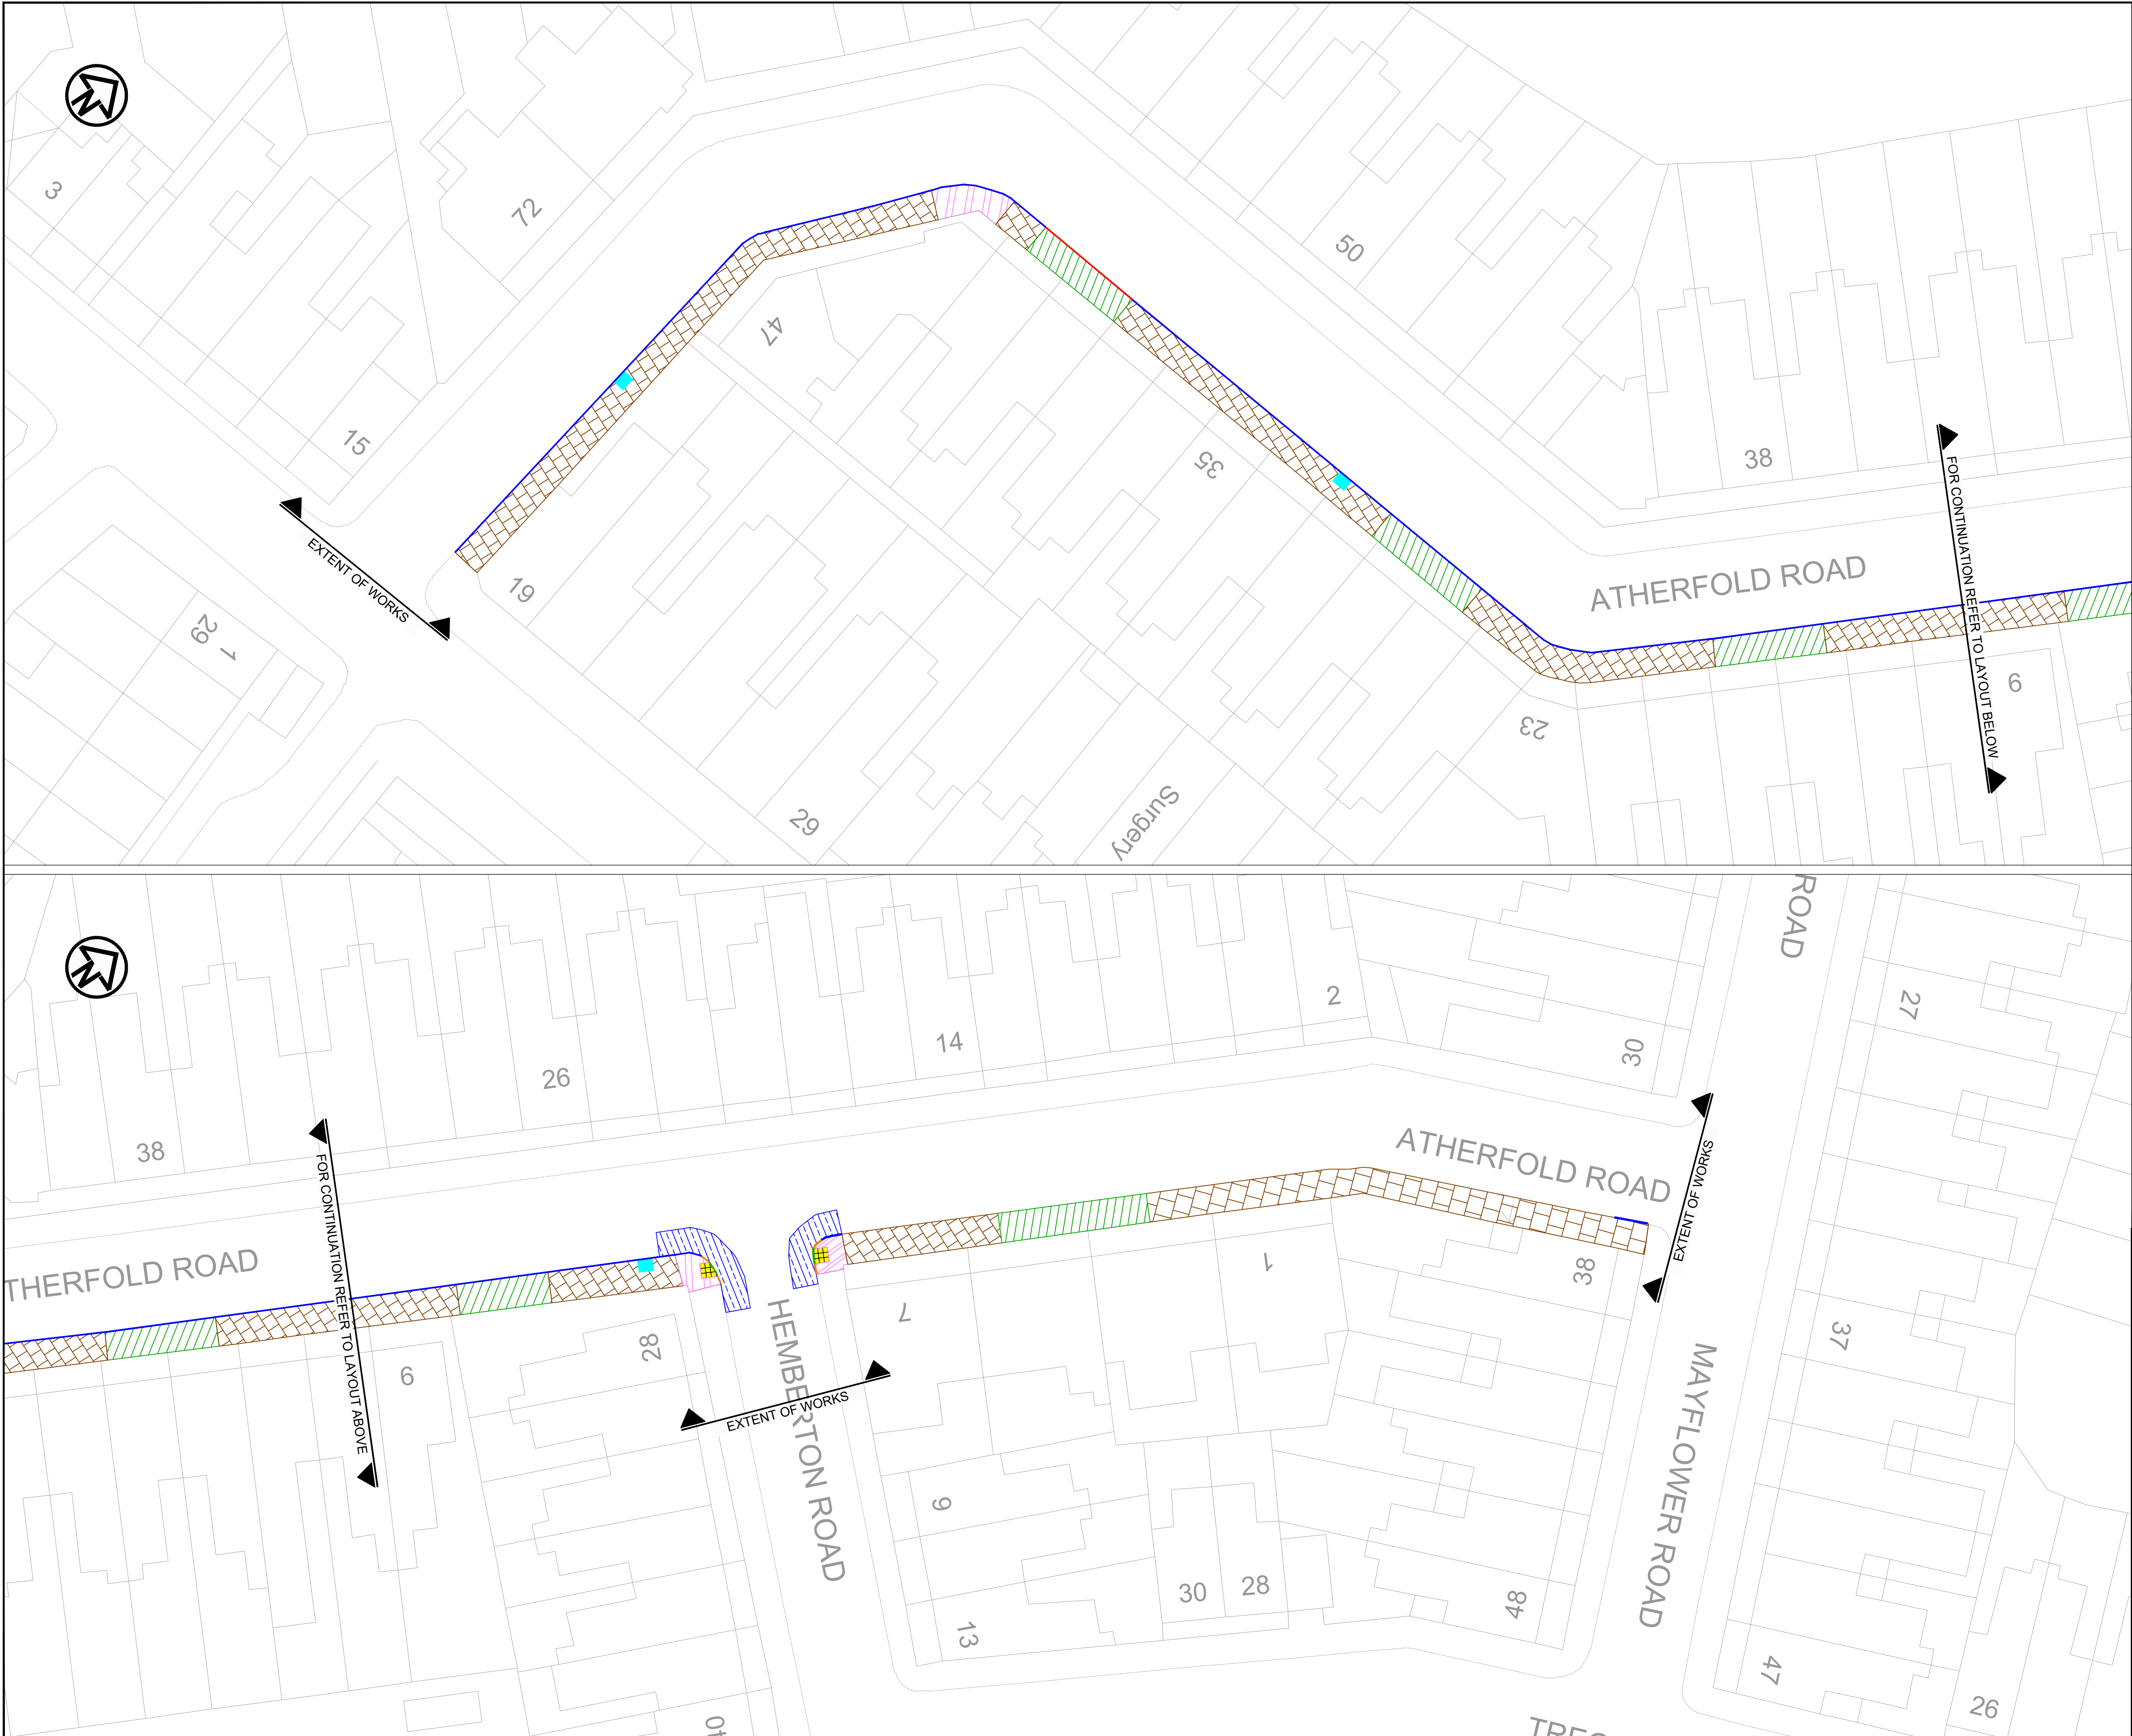

NOTES:

- DO NOT SCALE FROM THIS DRAWING.
- THIS DRAWING IS BASED ON ORDNANCE SURVEY.
- ALLOWANCE FOR 50mm TYPE 1 THROUGHOUT THE PROPOSED FOOTWAY RENEWAL EXTENTS FOR REGULATING. ADDITIONAL TO BE AGREED WITH LBL REPRESENTATIVE/ENGINEER ON SITE.
- A 300mm WIDE CARRIAGEWAY REINSTATEMENT IS REQUIRED IN FRONT OF KERBS WORKS AS PER LBL REQUEST.
- MODULAR PAVING TO BE BUTT JOINTED.
- FOR LIFT AND RELAY OF KERBS, AN ALLOWANCE OF 10% NEW KERBS WILL BE MADE.
- RIS, AS PRINCIPLE DESIGNER, PROPOSED FOR MORTAR TO BE USED FOR BEDDING AND JOINTING AT LOCATIONS WHERE A RIGID PAVEMENT CONSTRUCTION IS PROPOSED. AS DIRECTED BY LBL, MORTAR IS NOT TO BE USED AND A SAND BEDDING IS TO BE USED AT ALL LOCATIONS. LBL HAS ACCEPTED DESIGN LIABILITY FOLLOWING CONCERNS RAISED BY RIS.

LEGEND

- PROPOSED NEW GRANITE 150x300mm KERB (10m)
- GRANITE KERB TO BE TAKEN FROM SET ASIDE AREA AND RE-LAID (185m)
- GRANITE KERB TO BE TAKEN FROM SET ASIDE AREA AND RE-LAID (4 no.)
- GRANITE DROPPED KERB TO BE TAKEN FROM SET ASIDE AREA AND RE-LAID. 0-6mm UPSTAND (3m)
- PROPOSED GREY BLOCK PAVING (65mm DEEP) ON 35mm SAND (27.5m²)
- INLAY WITH: 100mm COMPACTED TYPE 1 AND 25mm FLEXIPAWE (COLOUR TO BE SELECTED BY LBL). QUANTITY: (124.3m²)
- PROPOSED 400 x 400 x 65mm MODULAR PAVING TO BE LAID ON 35mm SAND BEDDING (474m²)
- CARRIAGEWAY SURFACING 35mm SMA10 SURFACE COURSE WITH 65mm AC20 BINDER COURSE CAT D (37.4m²)
- 400X 400 x 65mm BUFF COLOUR TACTILE PAVING ON 35mm SAND (3m²)
- 50 x 150mm PCC EDGING AROUND EXISTING TREE (1200 x 1000mm). QUANTITY: 3 no.

SAFETY, HEALTH AND ENVIRONMENTAL INFORMATION

In addition to the hazards/risks normally associated with the types of work detailed on this drawing, note the following :

CONSTRUCTION

-

MAINTENANCE / CLEANING

-

DECOMMISSIONING / DEMOLITION

-

It is assumed that all works will be carried out by a competent contractor working, where appropriate, to an approved method statement

00	15/12/2022	DETAILED DESIGN	AM	JO	JO
REV	REV. DATE	PURPOSE OF REVISION	DRAWN	CHKD	APPRVD



Lambeth

Project  
ATHERFOLD ROAD  
(J/W LANDOR RD TO J/W MAYFLOWER RD)

Drawing Title  
  
1100 SERIES  
FOOTWAY AND KERBS  
SHEET 1 OF 1

Drawing Status  
DETAILED DESIGN

Scale	1:250 @ A1	DO NOT SCALE
Ringway No.	LBL0204_15A	
Client No.	LBL0204_15A	

Drawing Number LBL0204_15A_1100_01	Rev 00
---------------------------------------	-----------

This drawing is not to be used in whole or part other than for the intended purpose and project as defined on this drawing. Refer to the contract for full terms and conditions.