


- ESTATE PARKING LEGEND**
- ⋯⋯⋯ HOUSING ESTATE PARKING BOUNDARY
  - NO WAITING AT ANY TIME
  - ▨ HATCHING/ROAD MARKINGS
  - ▭ PERMIT HOLDERS PARKING SPACE (OFF-STREET)
  - ▭ DISABLED BADGE HOLDERS PARKING
  - ▭ ELECTRIC VEHICLE BAY
  - ▲ SIGN - PERMIT HOLDERS ONLY PAST THIS POINT

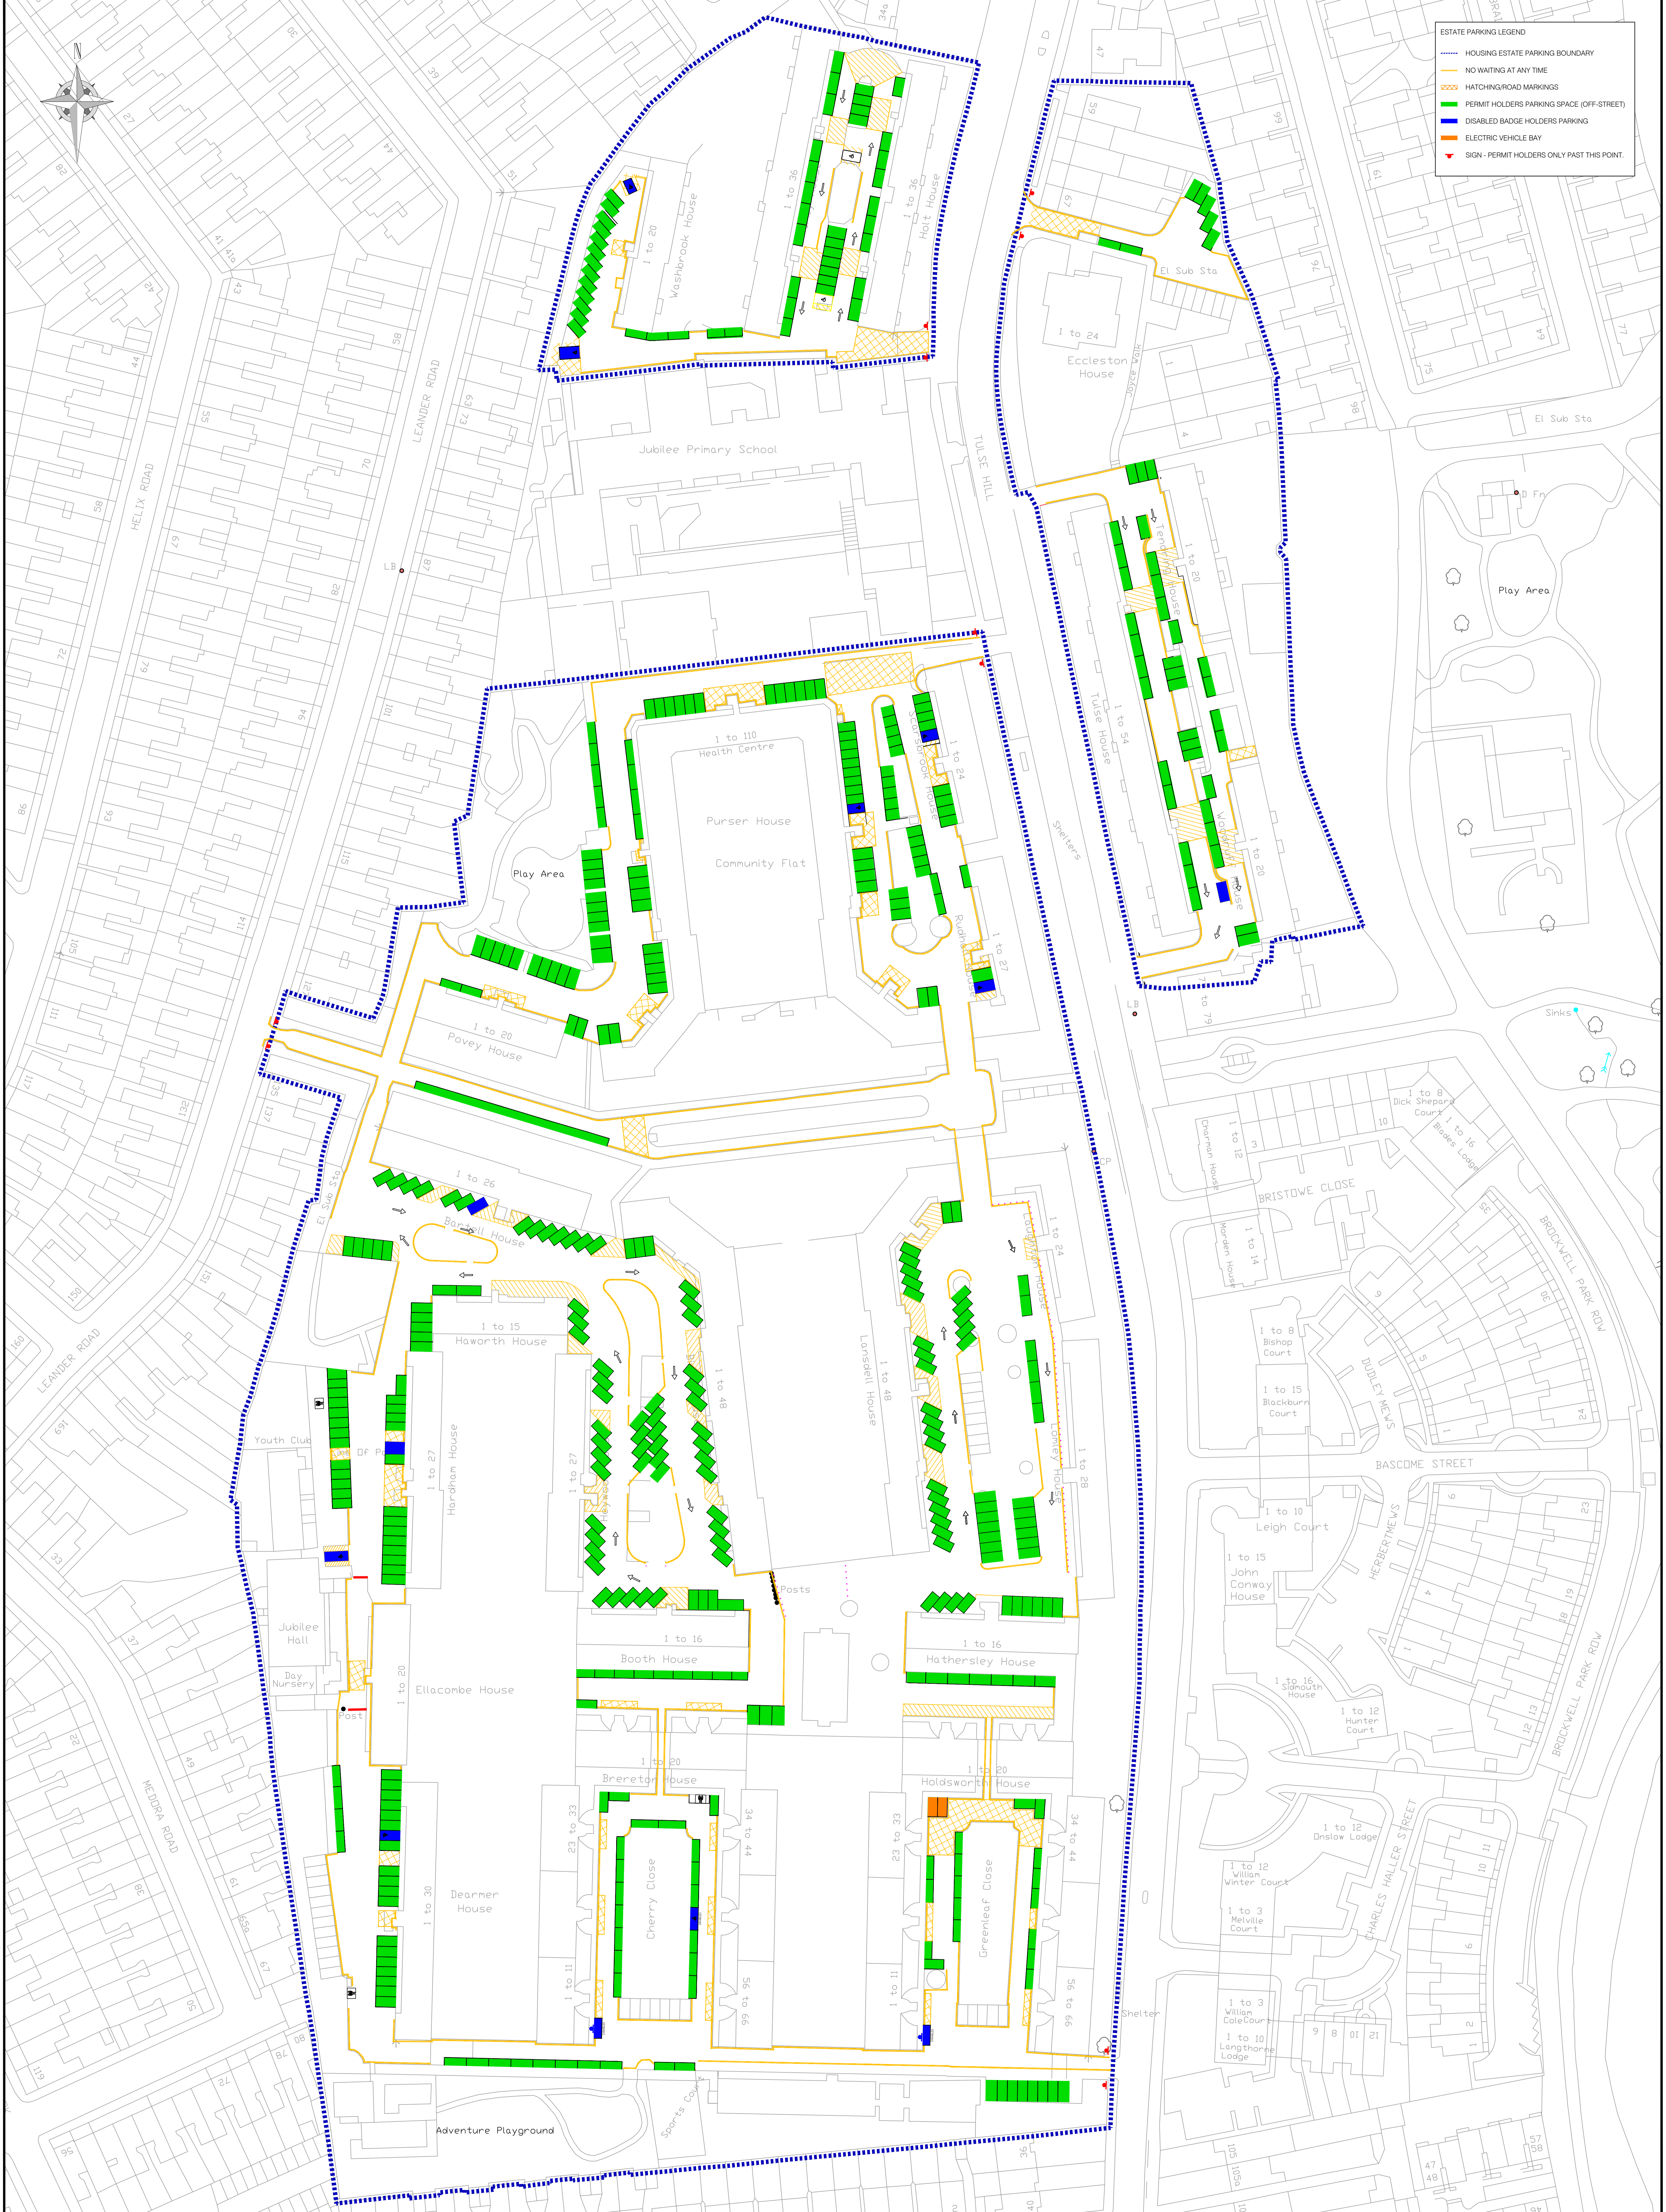

© CROWN COPYRIGHT AND DATABASE RIGHT 2023. ORDNANCE SURVEY 100019338. UNAUTHORISED REPRODUCTION INFRINGES CROWN COPYRIGHT AND MAY LEAD TO PROSECUTION OR CIVIL PROCEEDINGS.

NOTES:

REV	DESCRIPTION	DRAWN	SIC	DATE	CHKD	SIC	DATE	APP	SIC	DATE

**Lambeth Transport**  
SWITHIN PROVISIONS  
 4TH FLOOR, BLUE STAR HOUSE  
 234-236 STICKLEWELL ROAD  
 LONDON, SW4 9EP  
 020 7966 9000

BRW	LM	PROJECT	ESTATE PARKING CONTROLS
DES	BC	DRAWN TITLE	TULSE HILL ESTATE
APP	VR	CLASSIFICATION	TMO AD 1:500
DATE	13.06.23	DRAWING NO	DES-CPZ-HEPP3-001-01
REVISION			