


Sign schedule


TSRGD 2016 REFERENCE	DIAGRAM NUMBER	DESCRIPTION	NUMBER OF SIGNS
SCHEDULE 3, PART 2, ITEM 2	609	VEHICULAR TRAFFIC MUST TURN AHEAD IN THE DIRECTION INDICATED BY THE ARROW. SIGN DIAMETER 600mm.	1 no.
SCHEDULE 3, PART 2, ITEM 12	619	MOTOR VEHICLES PROHIBITED. SIGN DIAMETER 600mm.	4 no.
-	INFO	INFORMATION SIGN	1 no.
SCHEDULE 9, PART 4, ITEM 6	960.1V	ONE WAY ROAD WITH MANADATORY CYCLE LANE HEIGHT 475mm.	1 no.
SCHEDULE 9, PART 4, ITEM 6	960.1V	MANADATORY CYCLE LANE 825x375mm.	2 no.
SCHEDULE 11, PART 2, ITEM 44	965	END OF CYCLE LANE 495x595mm.	1 no.
SUPP. PLATE FOR DIA 609	954.4	CLASS OF VEHICLE EXCLUDED FROM RESTRICTION "EXCEPT CYCLES" SIGNS SIGN DIAMETER 600mm.	1 no.
SUPP. PLATE FOR DIA 619	954.4	CLASS OF VEHICLE EXCLUDED FROM RESTRICTION "EXCEPT LOCAL BUSES" SIGNS	2 no.

Road Marking schedule


TSRGD 2016 REFERENCE	DIAGRAM NUMBER	DESCRIPTION	TOTAL
SCHEDULE 9, PART 6, ITEM 19	1036.1	VEHICULAR TRAFFIC MUST TURN LEFT. HEIGHT 4000mm.	2 no.
SCHEDULE 9, PART 6, ITEM 21	1037.1	VEHICULAR TRAFFIC MUST TURN RIGHT. HEIGHT 4000mm.	1 no.
SCHEDULE 11, PART 4, ITEM 25	1040.4	AREA HATCHING, PART OF THE CARRIAGEWAY WHICH VEHICULAR TRAFFIC SHOULD NOT ENTER. COLOUR WHITE. WIDTH 100mm	20m2.
SCHEDULE 7, PART 4, ITEM 1	1018.1	WAITING OF VEHICLES IS PROHIBITED AT ALL TIMES. COLOUR PRIMROSE YELLOW. WIDTH 50mm	2x67m
SCHEDULE 9, PART 6, ITEM 7	1049B	MANDATORY CYCLE LANE WIDTH 150mm.	68m
SCHEDULE 9, PART 6, ITEM 7	1057	CYCLE ROUTE SYMBOL. HEIGHT 1215mm. WIDTH 750mm	4 no.
SCHEDULE 11, PART 4, ITEM 30	1058	END OF CYCLE LANE, TRACK OR ROUTE 750x705mm	1 no.

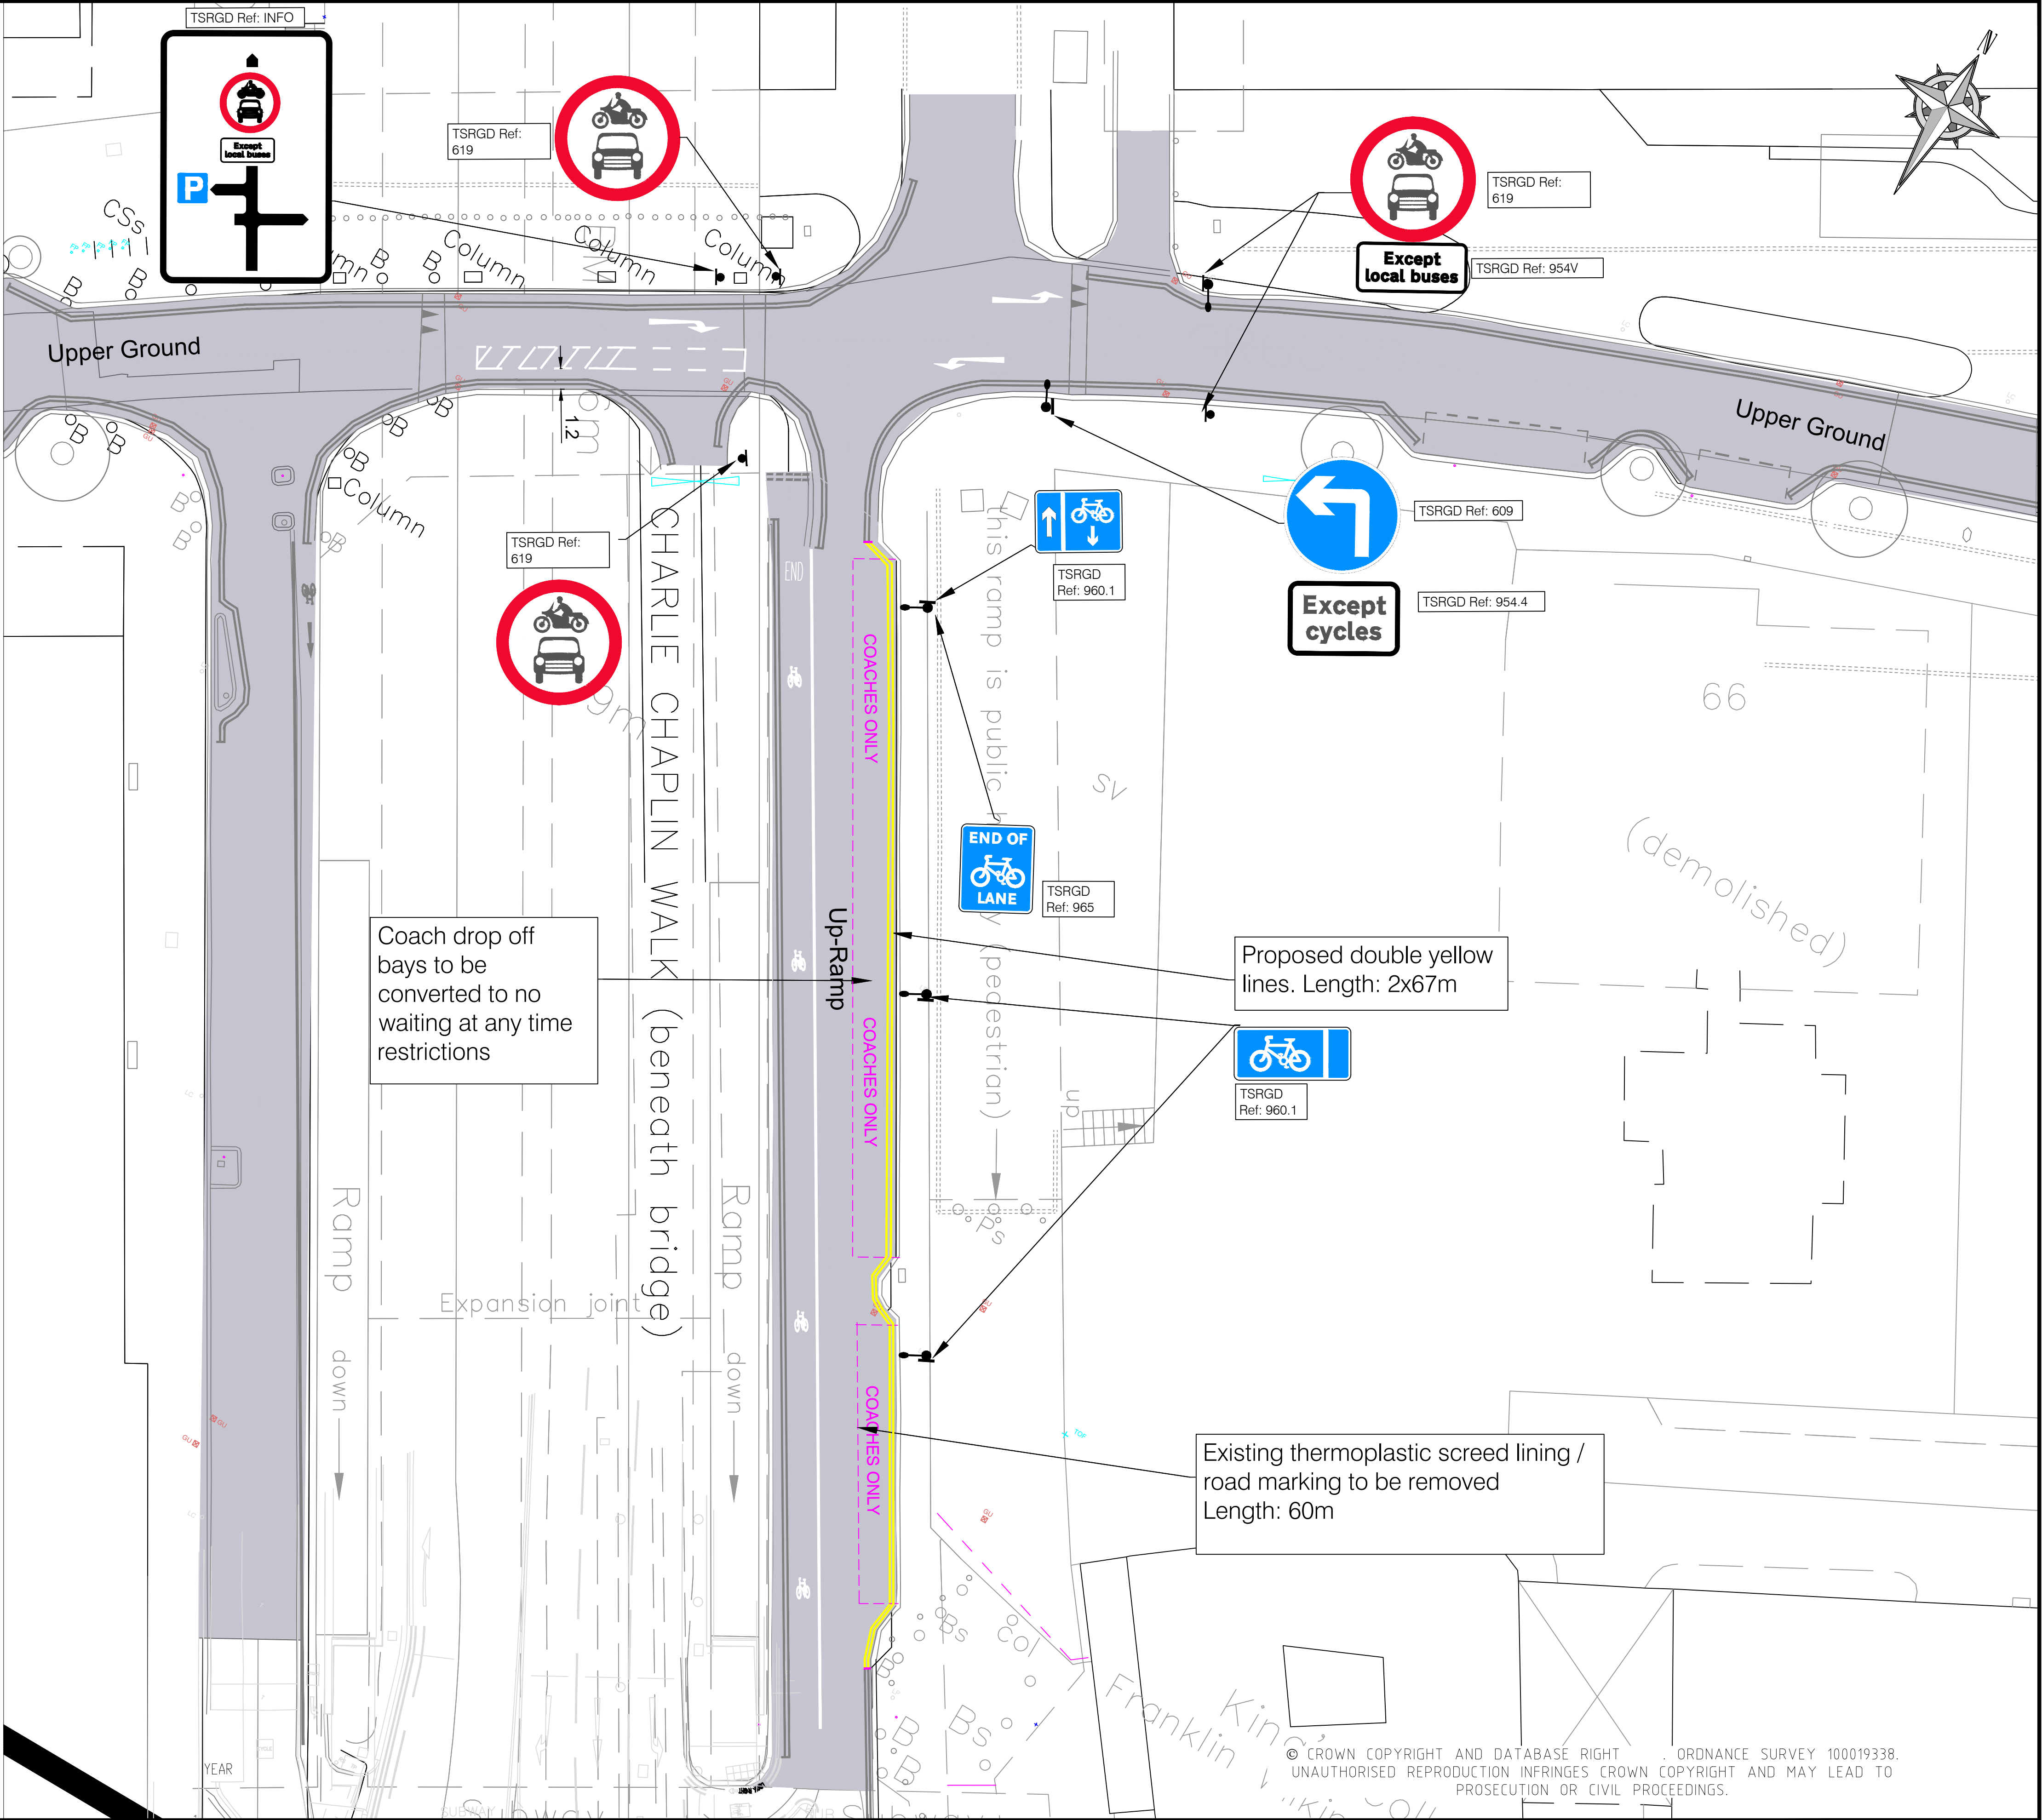

NOTES:

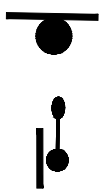

New sign on a new post. minimum 2.1m mounting height

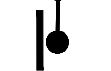

New sign on existing lighting column



New Primrose yellow thermoplastic screed lining / road marking



New white thermoplastic screed lining / road marking



Existing thermoplastic screed lining / road marking to remain



Existing thermoplastic screed lining / road marking to be removed

REV	DESCRIPTION	DRAWN	SIG	DATE	CHKD	SIG	DATE	APP	SIG	DATE



CAPITAL STUDIO
INFRASTRUCTURE & DELIVERY
3RD FLOOR, CIVIC CENTRE
6 BRISTON HILL
LONDON, SW2 1EG
020 7926 9000

DRAWN	GG	PROJECT	SBSR-ETO
DWG	RM	DRAWING TITLE	TRAFFIC_LOOPS_OPTION_2
APP	--	CLASSIFICATION	INFORMATION
DATE	16.02.23	PAPER	A1
DRAWING NO	LBL-SBSR-ETO-001B	SCALE	1:200
REVISION	0		