



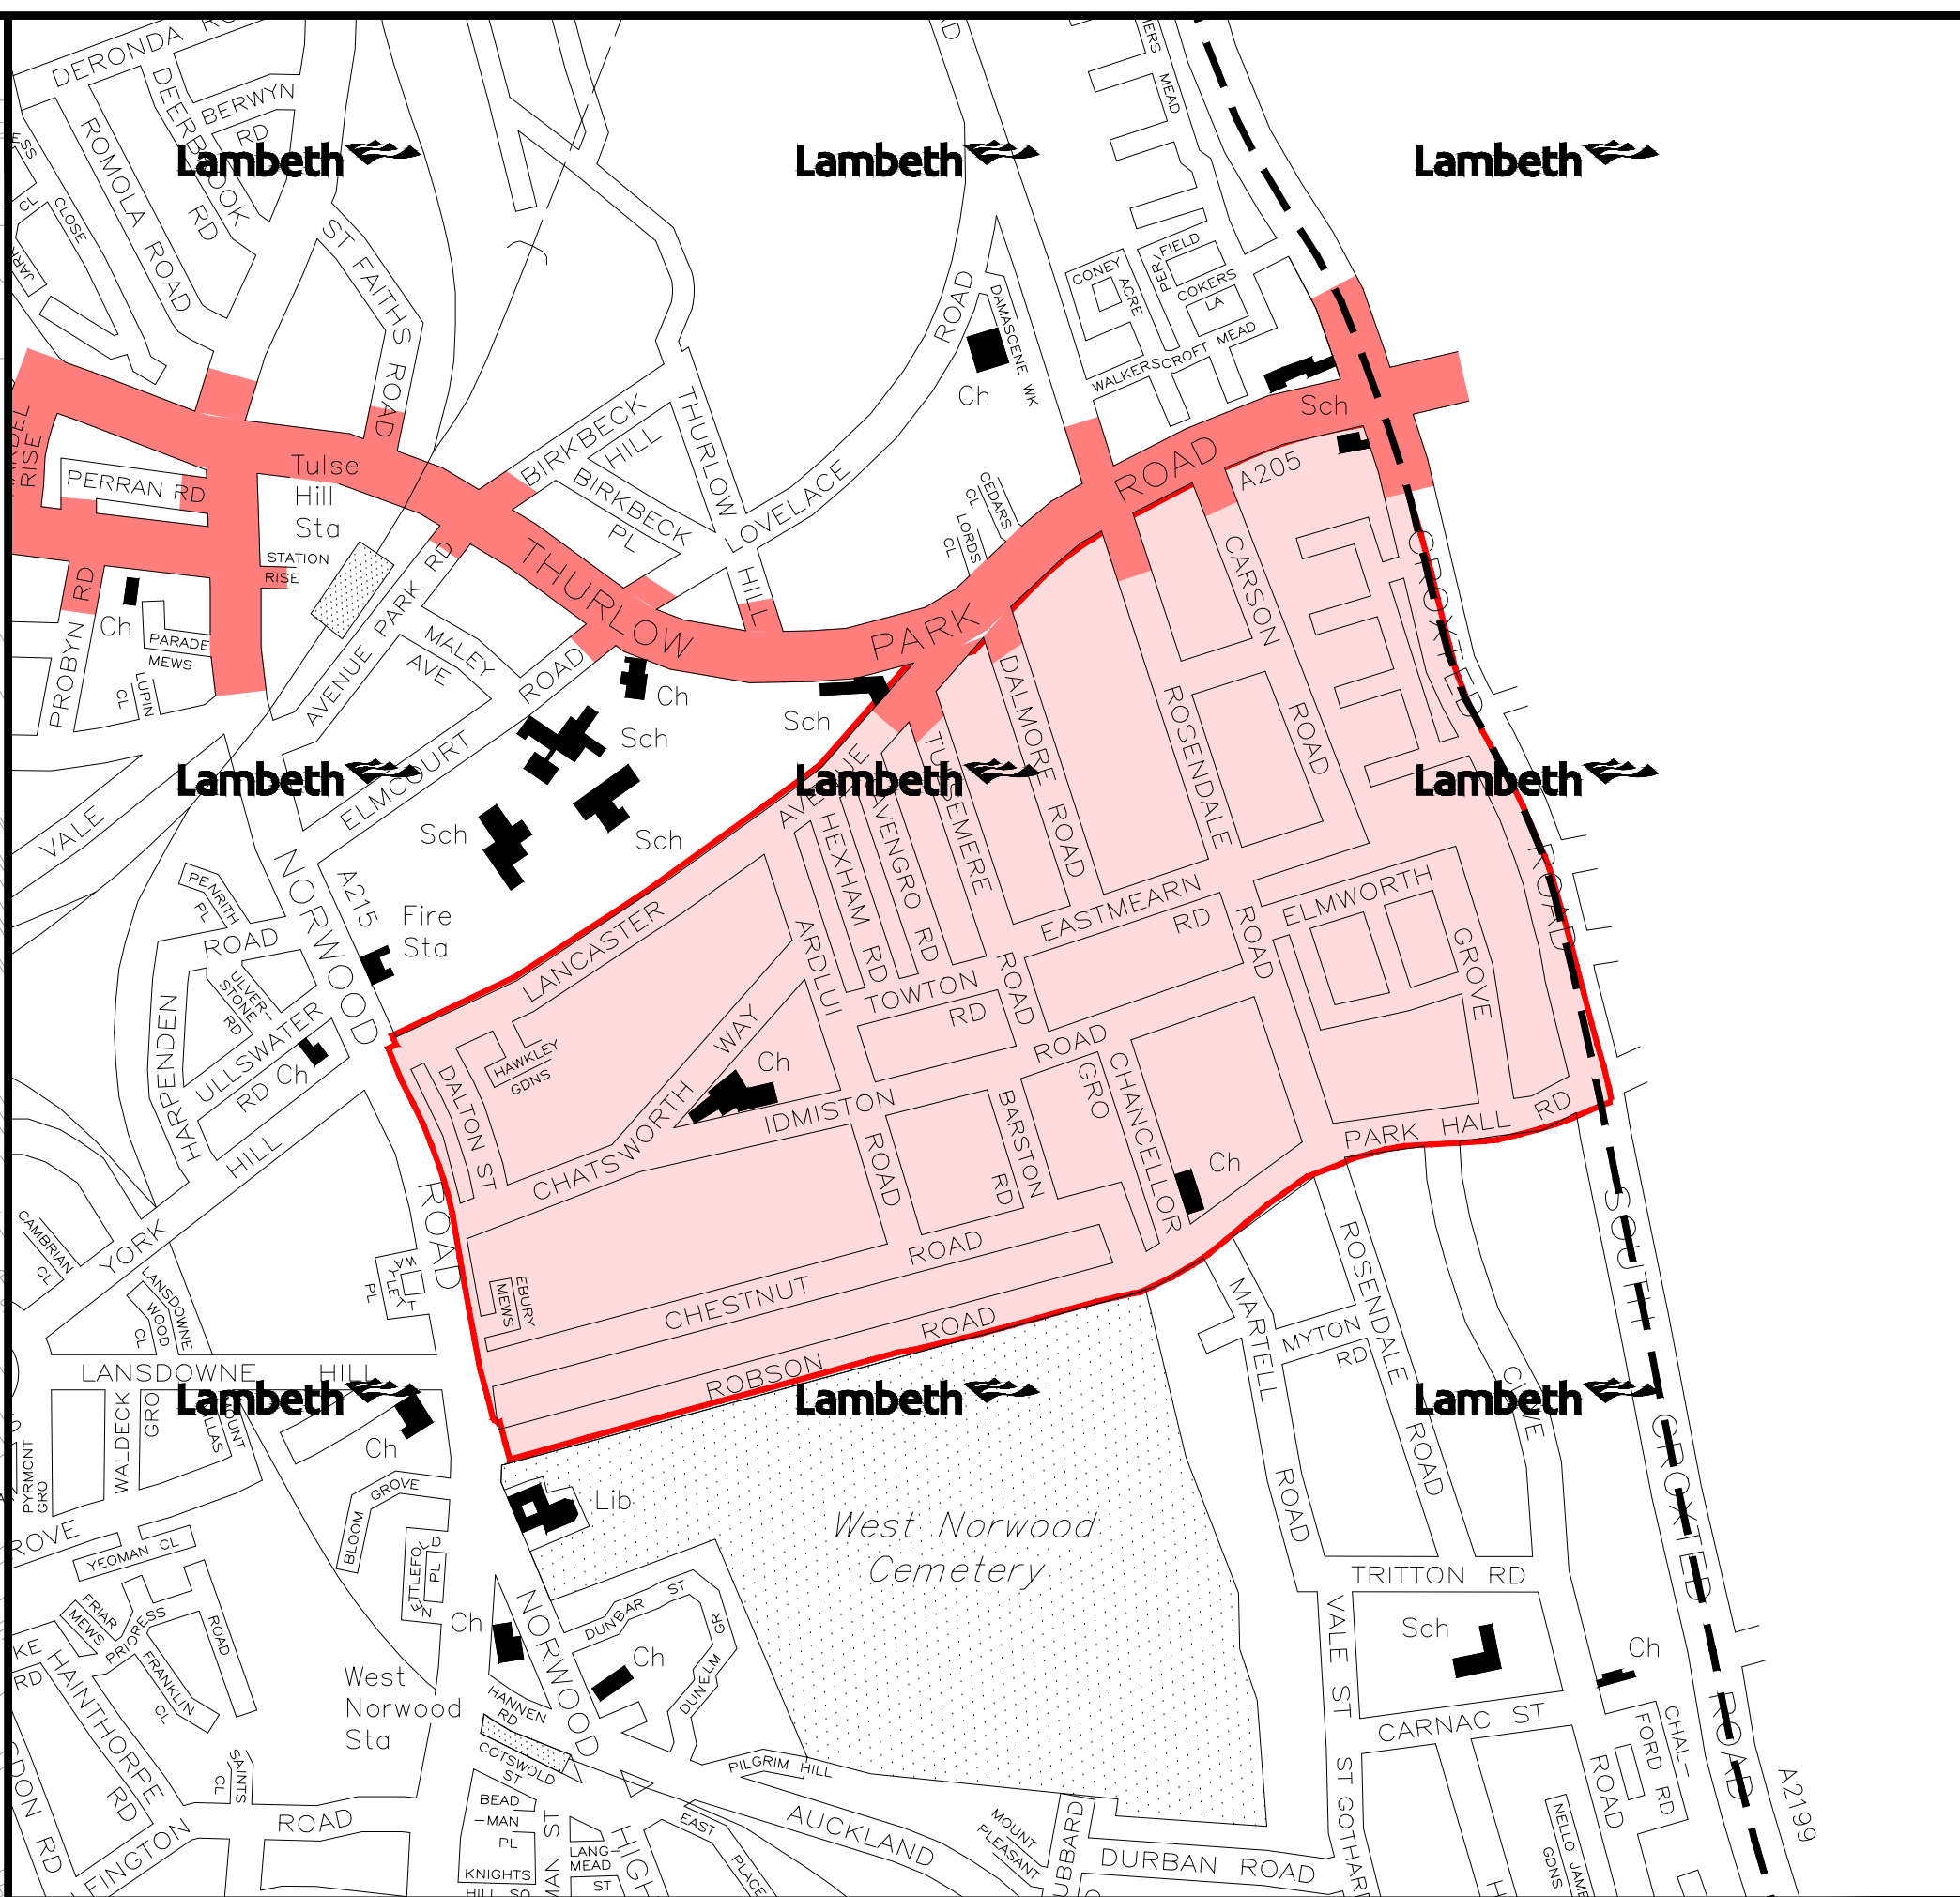

- EXISTING**
- SINGLE YELLOW LINE
  - DOUBLE YELLOW LINE
  - NO LOADING
  - CROSSOVER
  - CROSSOVER - NOT IN USE
  - DISABLED BAY
  - LOADING BAY
  - CAR CLUB BAY
  - FREE TIME LIMITED PARKING
  - ELECTRIC VEHICLE BAY
  - DOCTORS BAY
  - CYCLE HANGAR
  - LAMP COLUMN
  - SINGLE RED LINE
  - DOUBLE RED LINE
  - RED ROUTE BAY
- PROPOSED**
- SINGLE YELLOW LINE
  - DOUBLE YELLOW LINE
  - ZONE / PERMIT BOUNDARY
  - DISABLED BAY
  - LOADING BAY
  - ELECTRIC VEHICLE BAY
  - SHARED USE BAY (R, B, PbP)
  - SHARED USE BAY (R, B, PbP)
  - FREE TIME LIMITED PARKING
  - CYCLE PATHWAY
  - CYCLE HANGAR
- REMOVE**
- DISABLED BAY
  - CYCLE HANGAR
  - DOUBLE YELLOW LINE
- EXPERIMENTAL FEATURES**
- E-SCOOTER & CYCLE HIRE
  - LTN TRAFFIC FILTER
  - DOUBLE YELLOW LINE

CPZ OPERATING TIMES: MONDAY - FRIDAY 10AM - 4PM

| REV | DESCRIPTION | DRAWN | SIG | DATE | CHKD | SIG | DATE | APP | SIG | DATE |
|-----|-------------|-------|-----|------|------|-----|------|-----|-----|------|
|     |             |       |     |      |      |     |      |     |     |      |
|     |             |       |     |      |      |     |      |     |     |      |
|     |             |       |     |      |      |     |      |     |     |      |
|     |             |       |     |      |      |     |      |     |     |      |

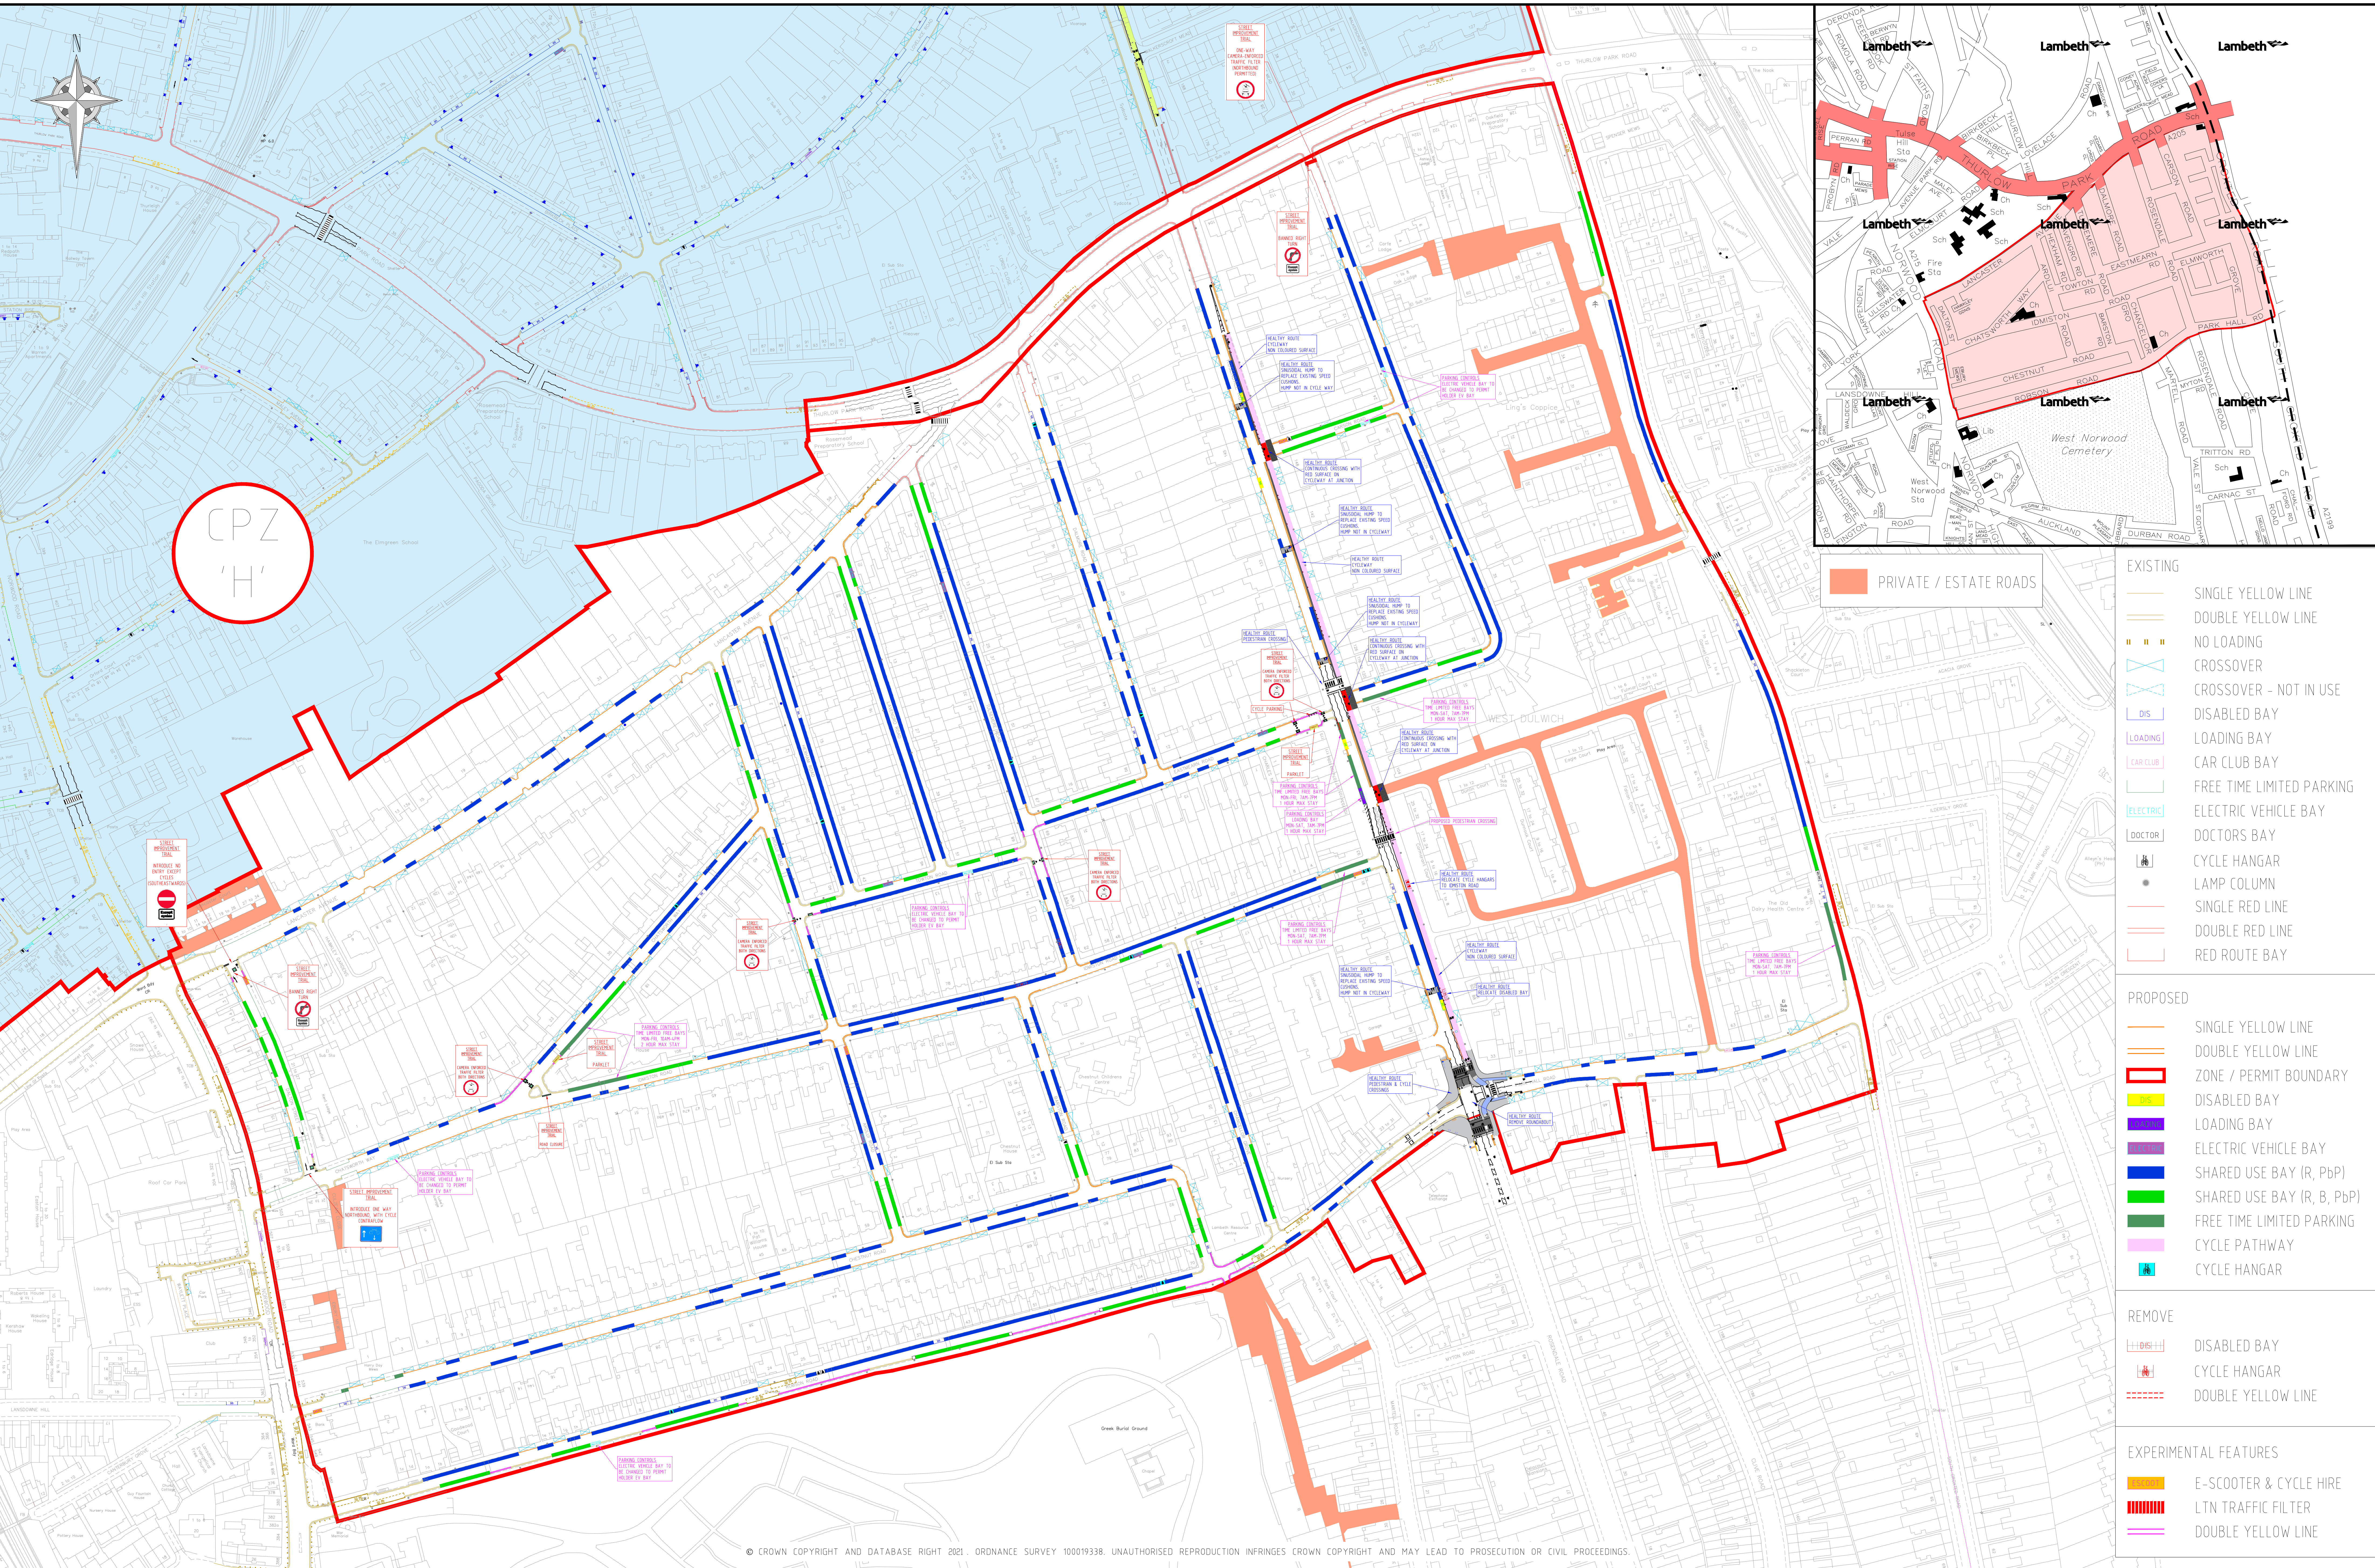

Highways & Sustainability  
Capital Programmes  
3rd Floor, Civic Centre  
6 Brighton Hill  
London, SW2 1EG  
020 7596 9500

|          |          |                |                         |
|----------|----------|----------------|-------------------------|
| DATE     | 30.11.21 | PROJECT        | CONTROLLED PARKING ZONE |
| DRW      | CS       | REVISION       | WEST DULWICH AREA       |
| APP      | LM       | CLASSIFICATION | CONSULTATION            |
| DATE     | 30.11.21 | BRANDING       | DES-CPZ-N-2021-001-01   |
| REVISION | A        | SCALE          | NTS                     |