


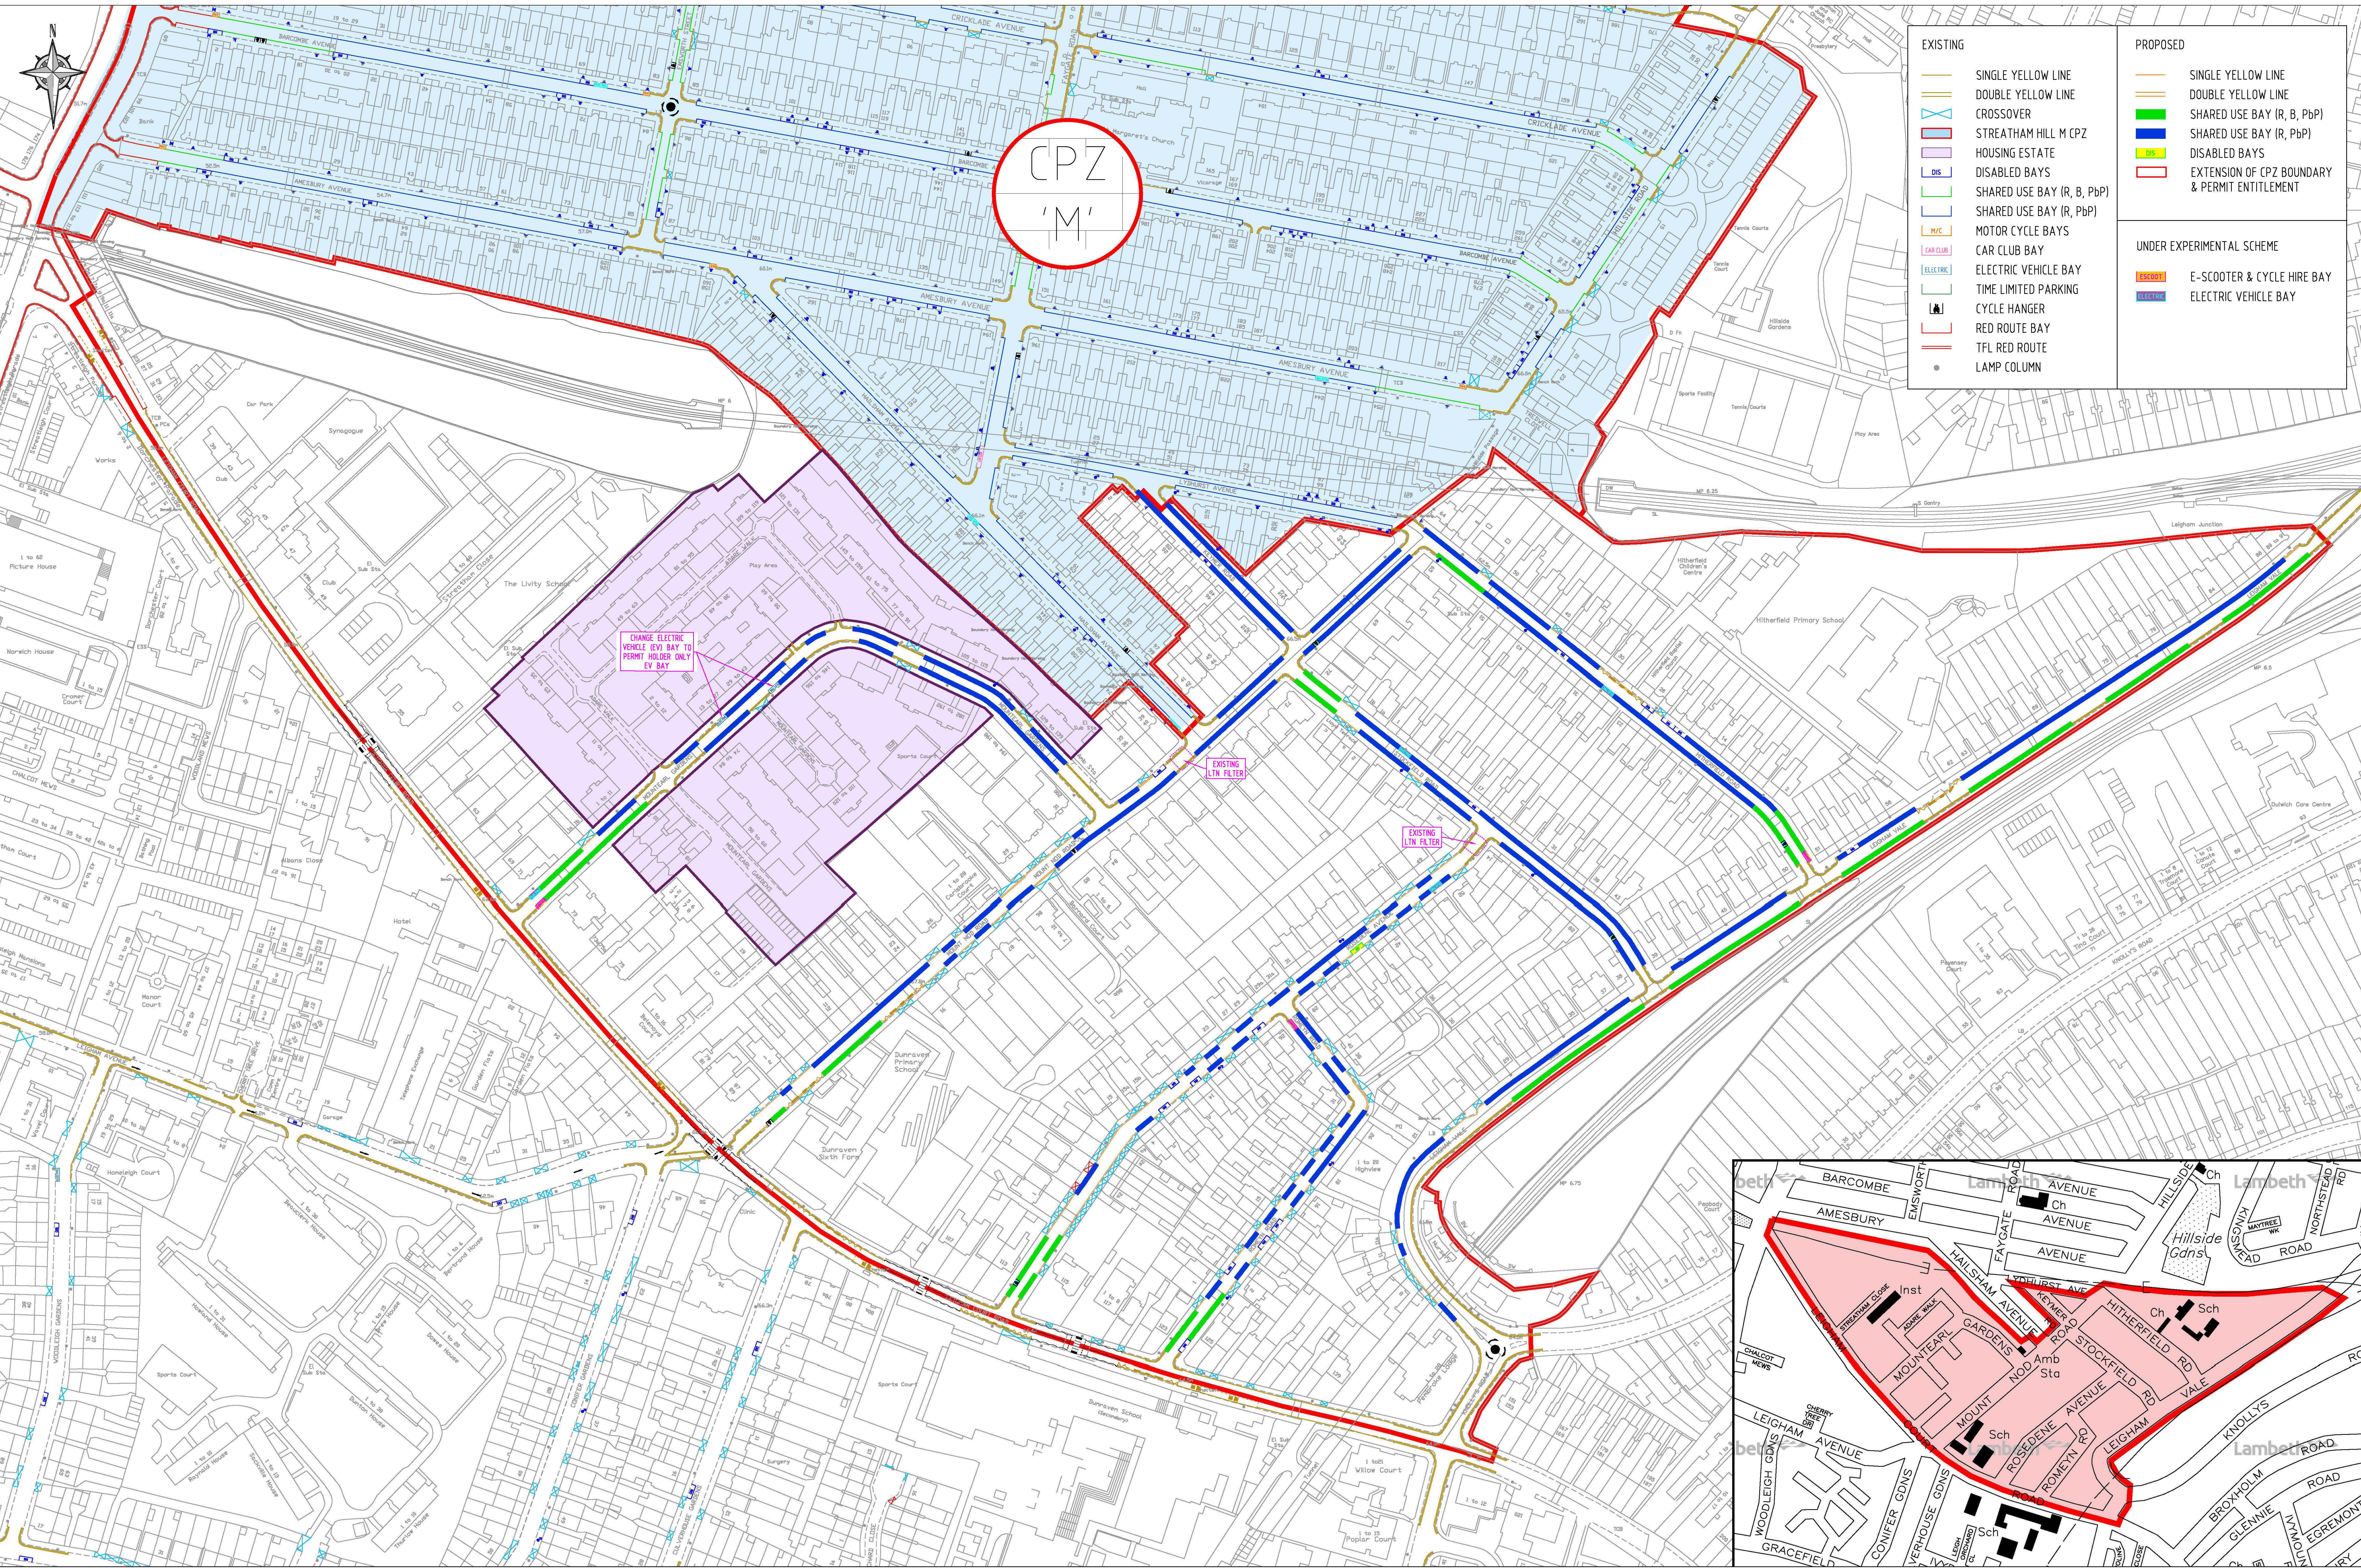

EXISTING	PROPOSED
SINGLE YELLOW LINE	SINGLE YELLOW LINE
DOUBLE YELLOW LINE	DOUBLE YELLOW LINE
CROSSOVER	SHARED USE BAY (R, B, PbP)
STREATHAM HILL M CPZ	SHARED USE BAY (R, PbP)
HOUSING ESTATE	DISABLED BAYS
DISABLED BAYS	EXTENSION OF CPZ BOUNDARY & PERMIT ENTITLEMENT
SHARED USE BAY (R, B, PbP)	
SHARED USE BAY (R, PbP)	
MOTOR CYCLE BAYS	
CAR CLUB BAY	
ELECTRIC VEHICLE BAY	
TIME LIMITED PARKING	
CYCLE HANGER	
RED ROUTE BAY	
TFL RED ROUTE	
LAMP COLUMN	

UNDER EXPERIMENTAL SCHEME
E-SCOOTER & CYCLE HIRE BAY
ELECTRIC VEHICLE BAY

DETAILED PLAN OF STREATHAM HILL EAST CONTROLLED PARKING ZONE EXTENSION