


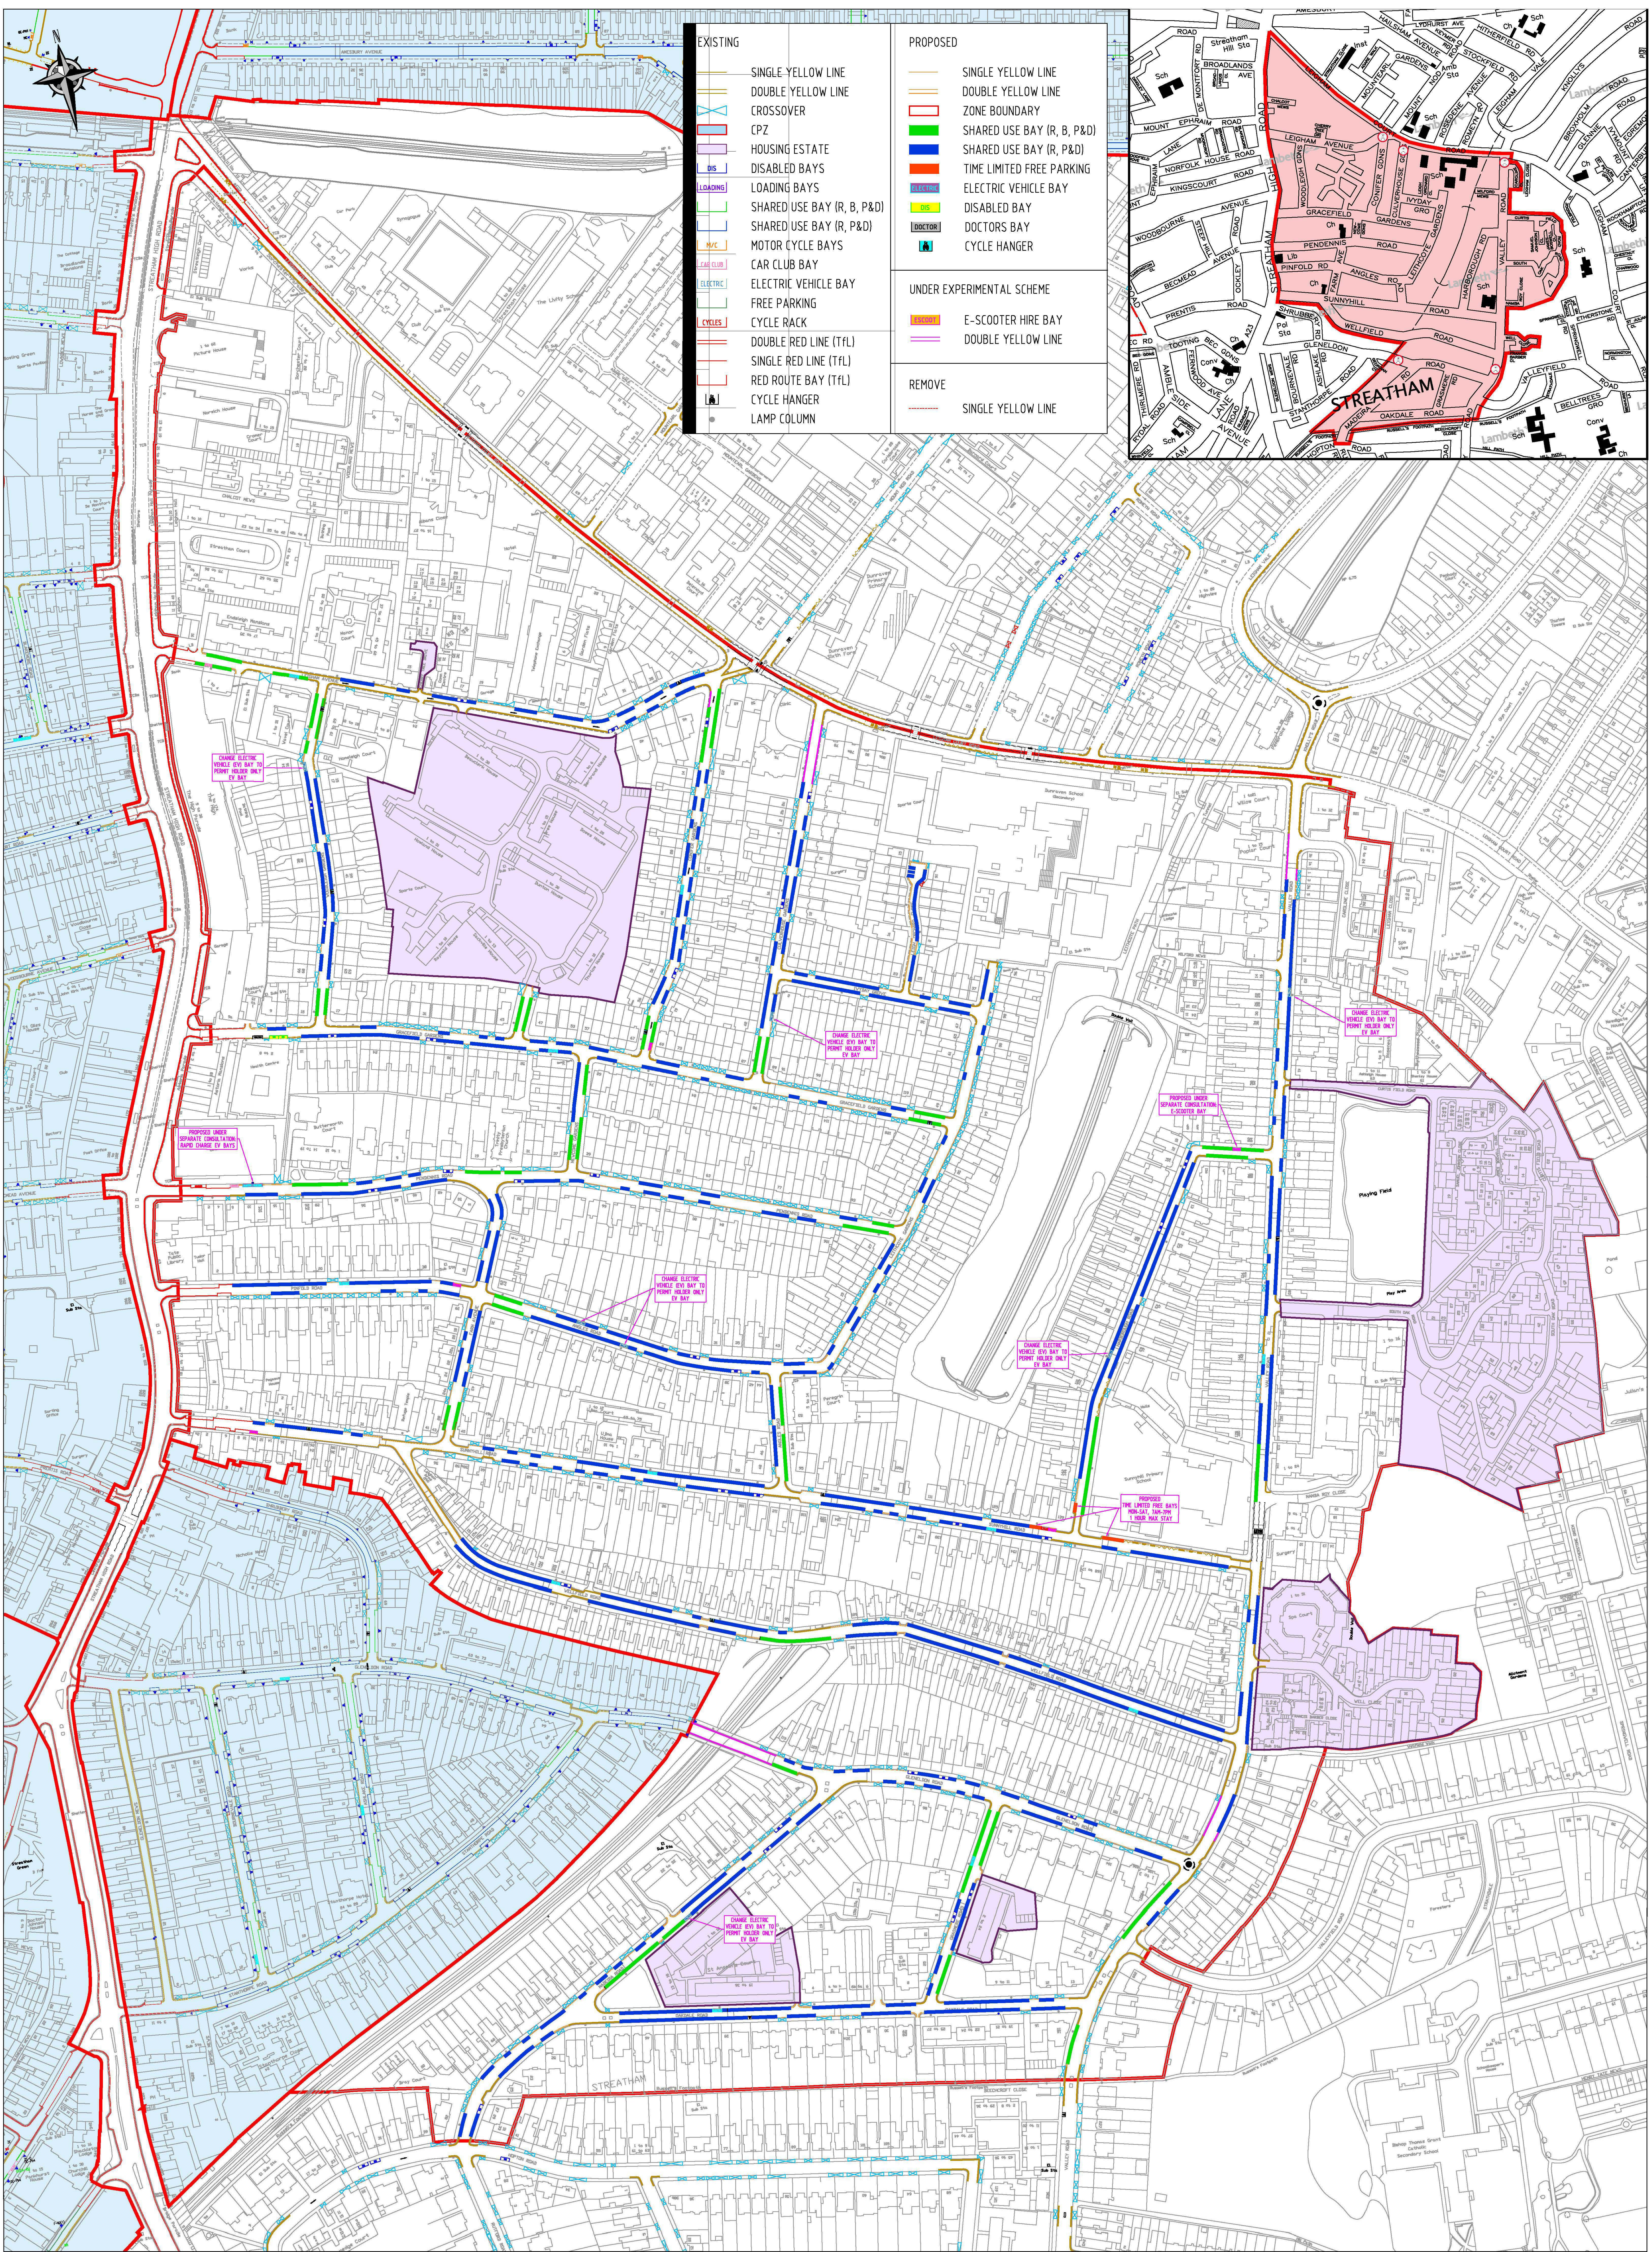

DETAILED PLAN OF STREATHAM WELLS CONTROLLED PARKING ZONE