


SECTION 1

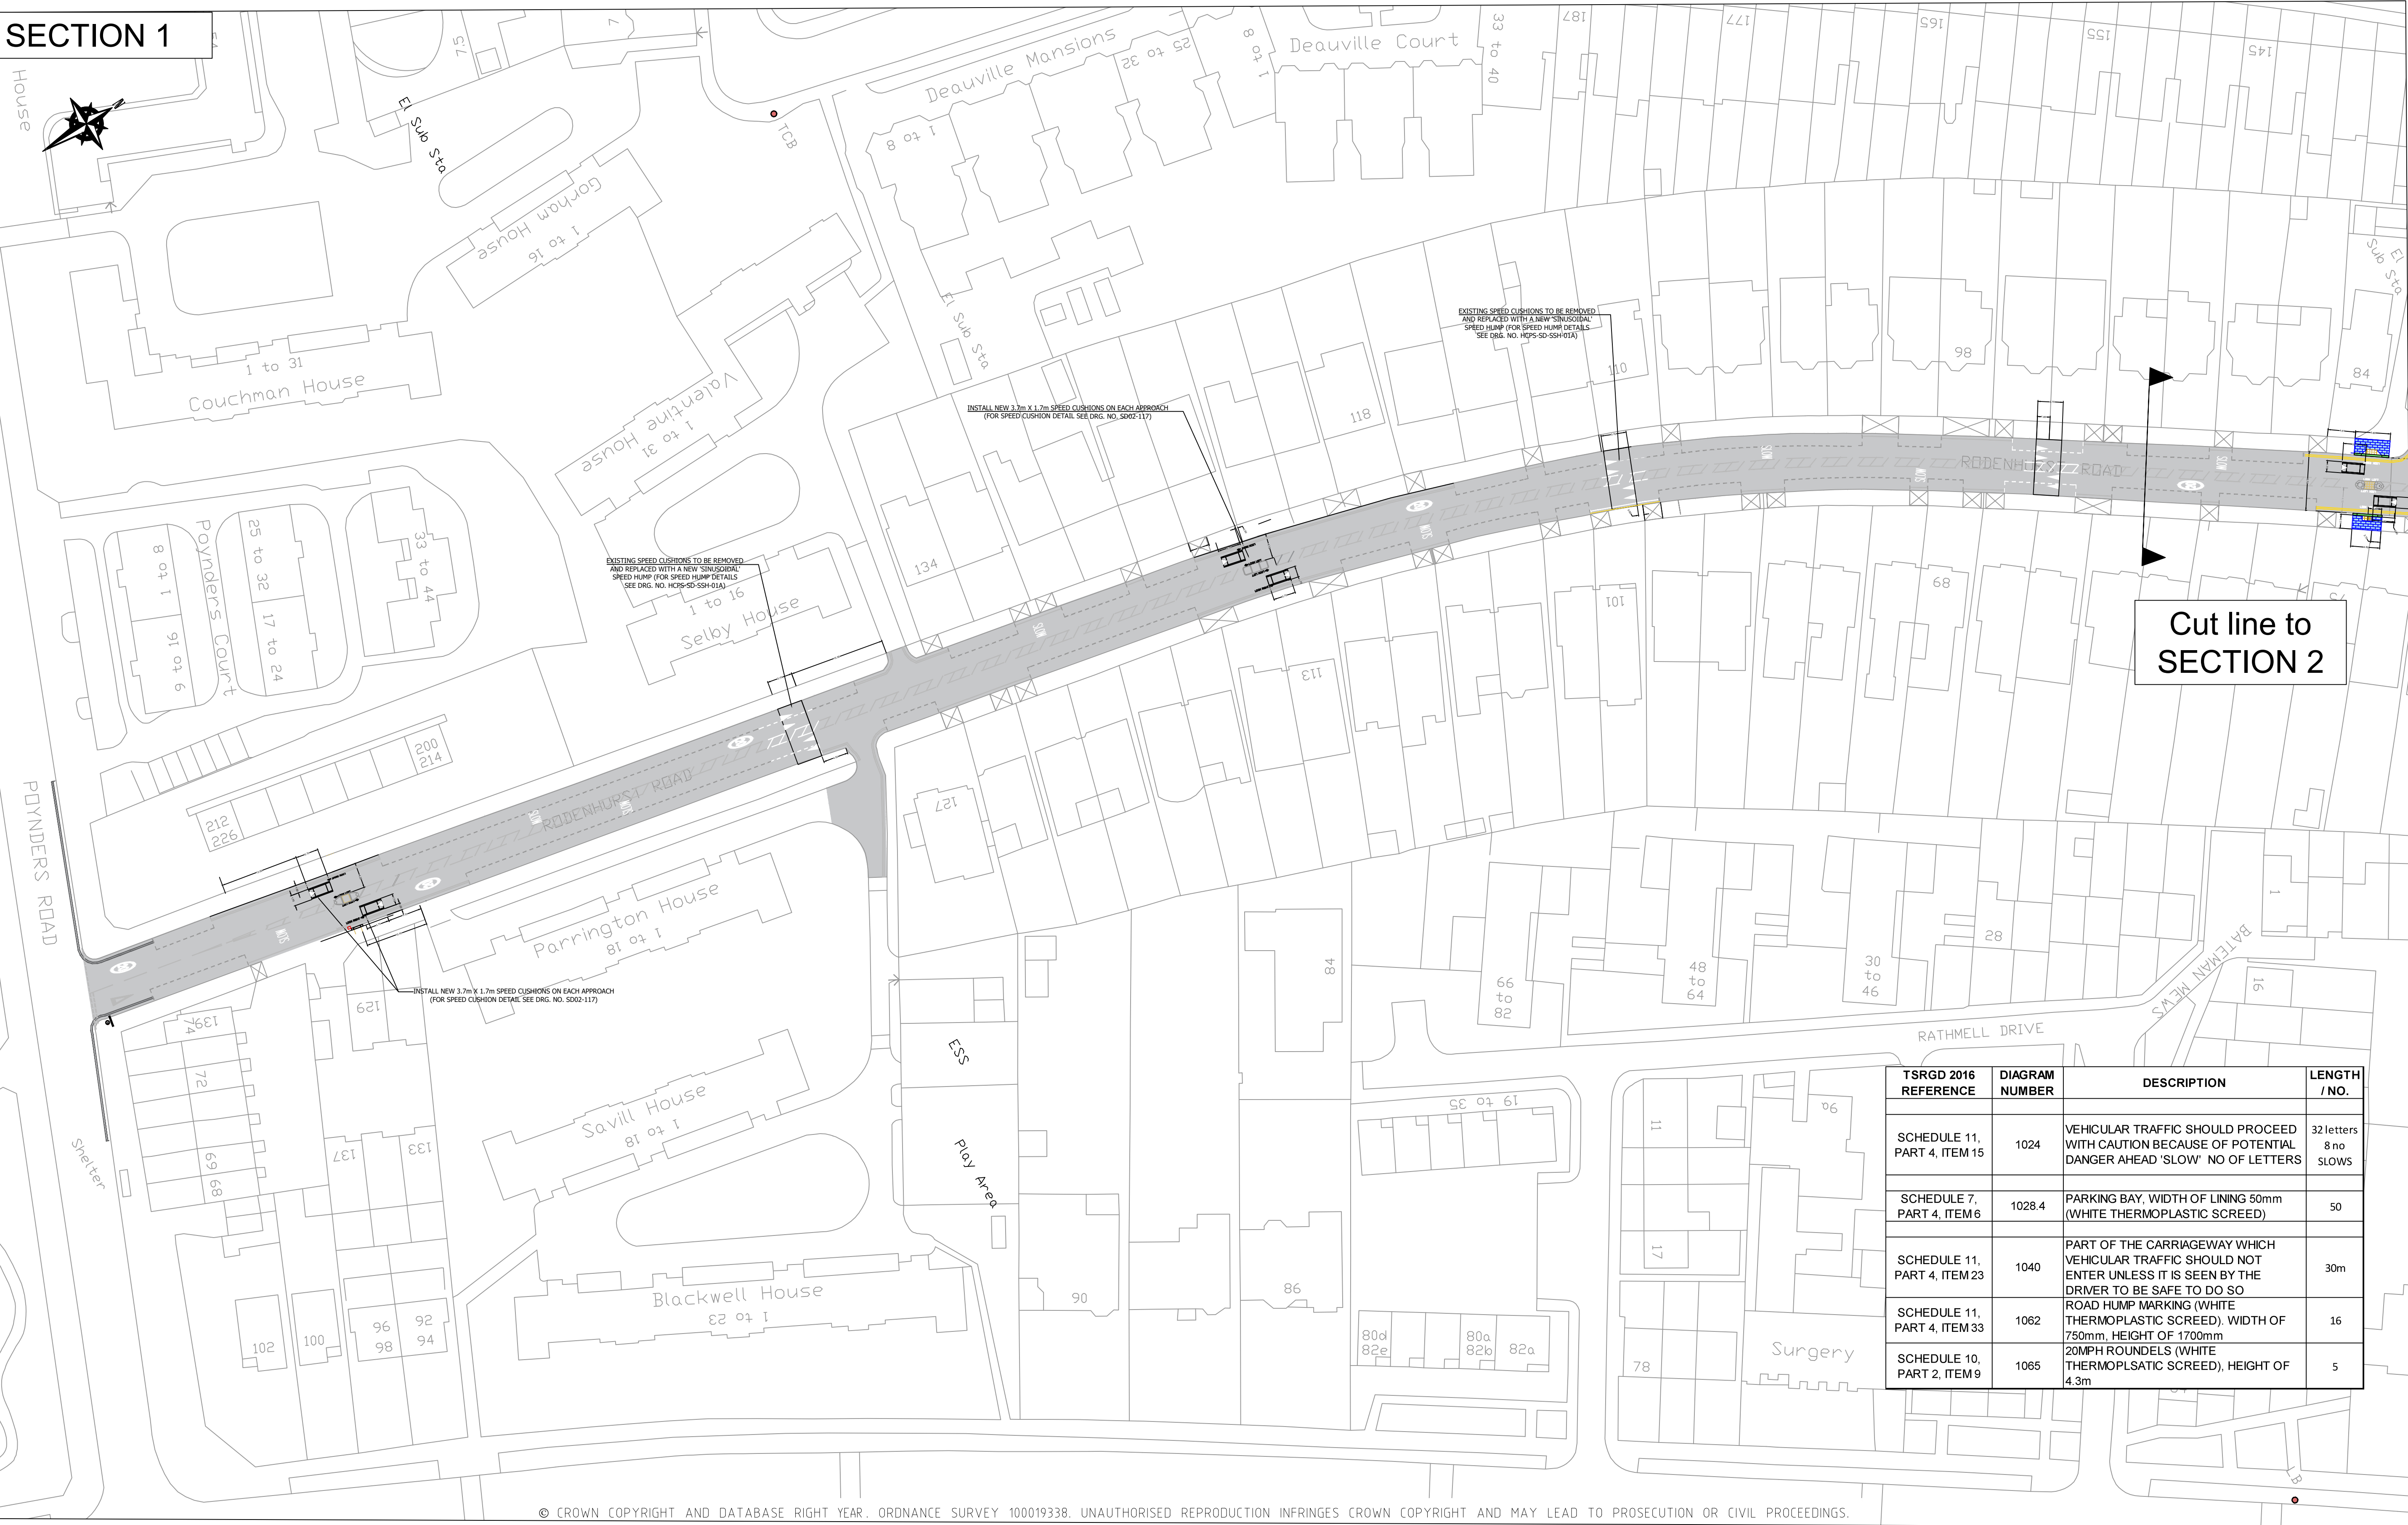

Cut line to
SECTION 2

TSRGD 2016 REFERENCE	DIAGRAM NUMBER	DESCRIPTION	LENGTH / NO.
SCHEDULE 11, PART 4, ITEM 15	1024	VEHICULAR TRAFFIC SHOULD PROCEED WITH CAUTION BECAUSE OF POTENTIAL DANGER AHEAD 'SLOW' NO OF LETTERS	32 letters 8 no SLOWS
SCHEDULE 7, PART 4, ITEM 6	1028.4	PARKING BAY, WIDTH OF LINING 50mm (WHITE THERMOPLASTIC SCREED)	50
SCHEDULE 11, PART 4, ITEM 23	1040	PART OF THE CARRIAGEWAY WHICH VEHICULAR TRAFFIC SHOULD NOT ENTER UNLESS IT IS SEEN BY THE DRIVER TO BE SAFE TO DO SO	30m
SCHEDULE 11, PART 4, ITEM 33	1062	ROAD HUMP MARKING (WHITE THERMOPLASTIC SCREED), WIDTH OF 750mm, HEIGHT OF 1700mm	16
SCHEDULE 10, PART 2, ITEM 9	1065	20MPH ROUNDELS (WHITE THERMOPLASTIC SCREED), HEIGHT OF 4.3m	5

© CROWN COPYRIGHT AND DATABASE RIGHT YEAR. ORDNANCE SURVEY 100019338. UNAUTHORISED REPRODUCTION INFRINGES CROWN COPYRIGHT AND MAY LEAD TO PROSECUTION OR CIVIL PROCEEDINGS.

KEY:

PROVIDE AND LAY NEW 'BUFF' COLOURED TACTILE
PAVING AND 30MM MORTAR BEDDING. UP TO 100MM
THICK TYPE 1 BASE (IF REQUIRED LBL ENGINEER
MUST BE CONSULTED). COMPACT EXISTING SUB-BASE.
TOTAL AREA = 3.88m²
REFER TO DRG. NO. 110469-1100-SD-03)



PROPOSED 3.7m X 75mm HIGH SINUSOIDAL
ROAD HUMP



PROPOSED 1.7m WIDE X 3.7m LONG SPEED CUSHIONS

PROVIDE AND LAY NEW 150 X 150mm GRANITE
DROPPED KERB, LAID ON 150MM THICK ST4 BED AND
BACKING. REFER TO DRG. C21-LCR-STD-001
FOR CONSTRUCTION DETAIL. TOTAL LENGTH = 4.8m



PROVIDE AND LAY NEW 150 X 300mm GRANITE DROPPER
KERB, LAID ON 150MM THICK ST4 BED AND BACKING.
REFER TO DRG. C21-LCR-STD-001.
TOTAL LENGTH = 3.2M



PROVIDE AND LAY NEW 'ROAD MARKING INDICATING THE
MAXIMUM SPEED LIMIT (20MPH)



COVERS OF EXISTING GULLIES OUTSIDE NO. 129 TO BE
REPLACED WITH 'PEDESTRIAN FRIENDLY' GULLY COVERS


REV DESCRIPTION

REV	DESCRIPTION	DRAWN	SIG	DATE	CHKD	SIG	DATE	APP	SIG	DATE



DRAWN	SD	PROJECT	RODENHURST_ROAD_20MPH_SCHEME
CHKD	RM	DRAWING TITLE	GENERAL ARRANGEMENT
APP	RM	CLASSIFICATION	DETAILED DESIGN
DATE	17.07.24	PAPER	A1
		SCALE	1:500
		DRAWING NO.	C22-RDR-GA-01
		REVISION	F

SECTION 2

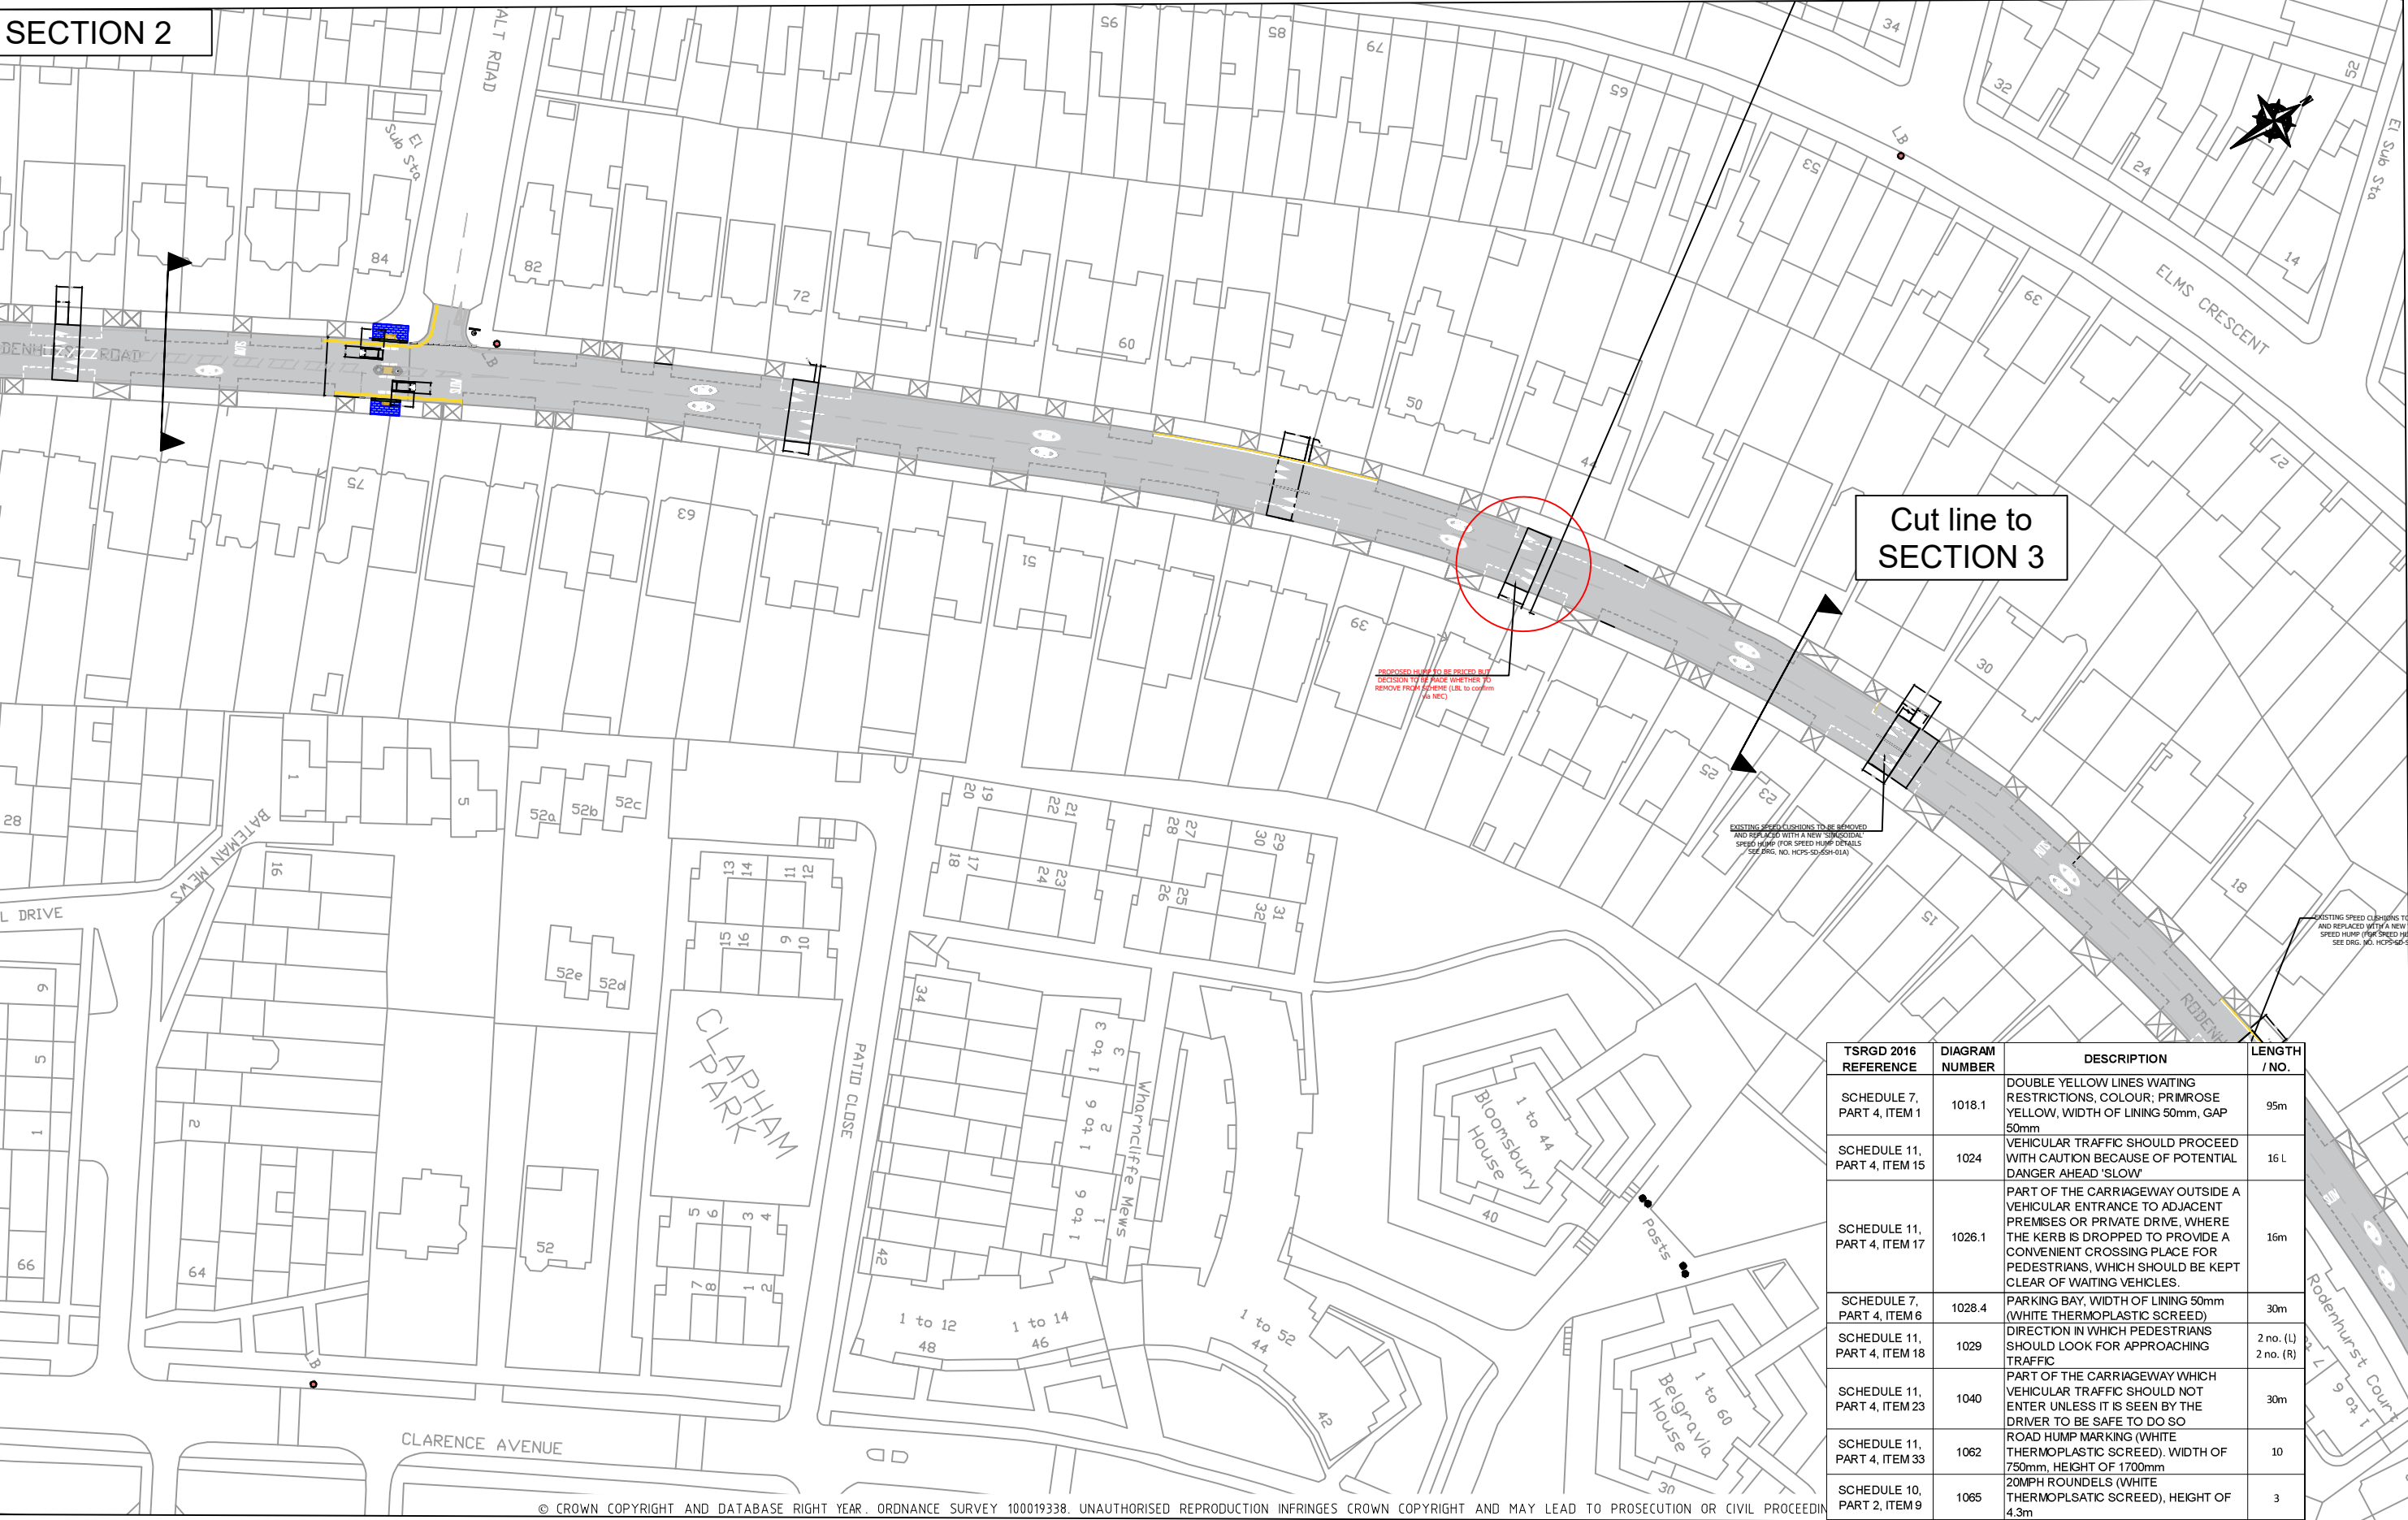

Cut line to
SECTION 3

TSRGD 2016 REFERENCE	DIAGRAM NUMBER	DESCRIPTION	LENGTH / NO.
SCHEDULE 7, PART 4, ITEM 1	1018.1	DOUBLE YELLOW LINES WAITING RESTRICTIONS, COLOUR; PRIMROSE YELLOW. WIDTH OF LINING 50mm, GAP 50mm	95m
SCHEDULE 11, PART 4, ITEM 15	1024	VEHICULAR TRAFFIC SHOULD PROCEED WITH CAUTION BECAUSE OF POTENTIAL DANGER AHEAD 'SLOW'	16 L
SCHEDULE 11, PART 4, ITEM 17	1026.1	PART OF THE CARRIAGEWAY OUTSIDE A VEHICULAR ENTRANCE TO ADJACENT PREMISES OR PRIVATE DRIVE, WHERE THE KERB IS DROPPED TO PROVIDE A CONVENIENT CROSSING PLACE FOR PEDESTRIANS, WHICH SHOULD BE KEPT CLEAR OF WAITING VEHICLES.	16m
SCHEDULE 7, PART 4, ITEM 6	1028.4	PARKING BAY, WIDTH OF LINING 50mm (WHITE THERMOPLASTIC SCREED)	30m
SCHEDULE 11, PART 4, ITEM 18	1029	DIRECTION IN WHICH PEDESTRIANS SHOULD LOOK FOR APPROACHING TRAFFIC	2 no. (L) 2 no. (R)
SCHEDULE 11, PART 4, ITEM 23	1040	PART OF THE CARRIAGEWAY WHICH VEHICULAR TRAFFIC SHOULD NOT ENTER UNLESS IT IS SEEN BY THE DRIVER TO BE SAFE TO DO SO	30m
SCHEDULE 11, PART 4, ITEM 33	1062	ROAD HUMPS MARKING (WHITE THERMOPLASTIC SCREED). WIDTH OF 750mm, HEIGHT OF 1700mm	10
SCHEDULE 10, PART 2, ITEM 9	1065	20MPH ROUNDELS (WHITE THERMOPLASTIC SCREED), HEIGHT OF 4.3m	3

© CROWN COPYRIGHT AND DATABASE RIGHT YEAR. ORDNANCE SURVEY 100019338. UNAUTHORISED REPRODUCTION INFRINGES CROWN COPYRIGHT AND MAY LEAD TO PROSECUTION OR CIVIL PROCEEDING

KEY:


- PROVIDE AND LAY NEW 'BUFF' COLOURED TACTILE
PAVING AND 30MM MORTAR BEDDING, UP TO 100MM
THICK TYPE 1 BASE (IF REQUIRED LBL ENGINEER
MUST BE CONSULTED). COMPACT EXISTING SUB-BASE.
TOTAL AREA = 3.88m²
REFER TO DRG. NO. 110469-1100-SD-03
- PROPOSED 1.7M WIDE X 3.7M LONG SPEED CUSHIONS
- PROVIDE AND LAY NEW 150 X 300MM GRANITE
DROPPED KERB, LAID ON 150MM THICK ST4 BED AND
BACKING. REFER TO DRG. C21-LCR-STD-001
FOR CONSTRUCTION DETAIL. TOTAL LENGTH = 4.8m
- PROVIDE AND LAY 150 X 300MM GRANITE DROPPER
KERB, LAID ON 150MM THICK ST4 BED AND BACKING.
REFER TO DRG. C21-LCR-STD-001.
TOTAL LENGTH = 3.2M
- PROVIDE AND LAY NEW 'VEHICULAR TRAFFIC SHOULD
PROCEED WITH CAUTION BECAUSE OF POTENTIAL
DANGER AHEAD (SLOW)' CARRIAGEWAY MARKING
(TSRGD 1024)
- PROVIDE AND LAY NEW 'ROAD MARKING INDICATING THE
MAXIMUM SPEED LIMIT (20MPH)
COVERS OF EXISTING GULLIES OUTSIDE NO. 129 TO BE
REPLACED WITH 'PEDESTRIAN FRIENDLY' GULLY COVERS

REV	DESCRIPTION	DRAWN	SIG	DATE	CHKD	SIG	DATE	APP	SIG	DATE



SD	PROJECT	RODENHURST_ROAD_20MPH_SCHEME
RM	DRAWING TITLE	GENERAL_ARRANGEMENT_SHEET_1
RM	CLASSIFICATION	DETAILED_DESIGN
17.07.24	DRAWING NO	C22-RDR-GA-02
	REVISION	F

SECTION 3

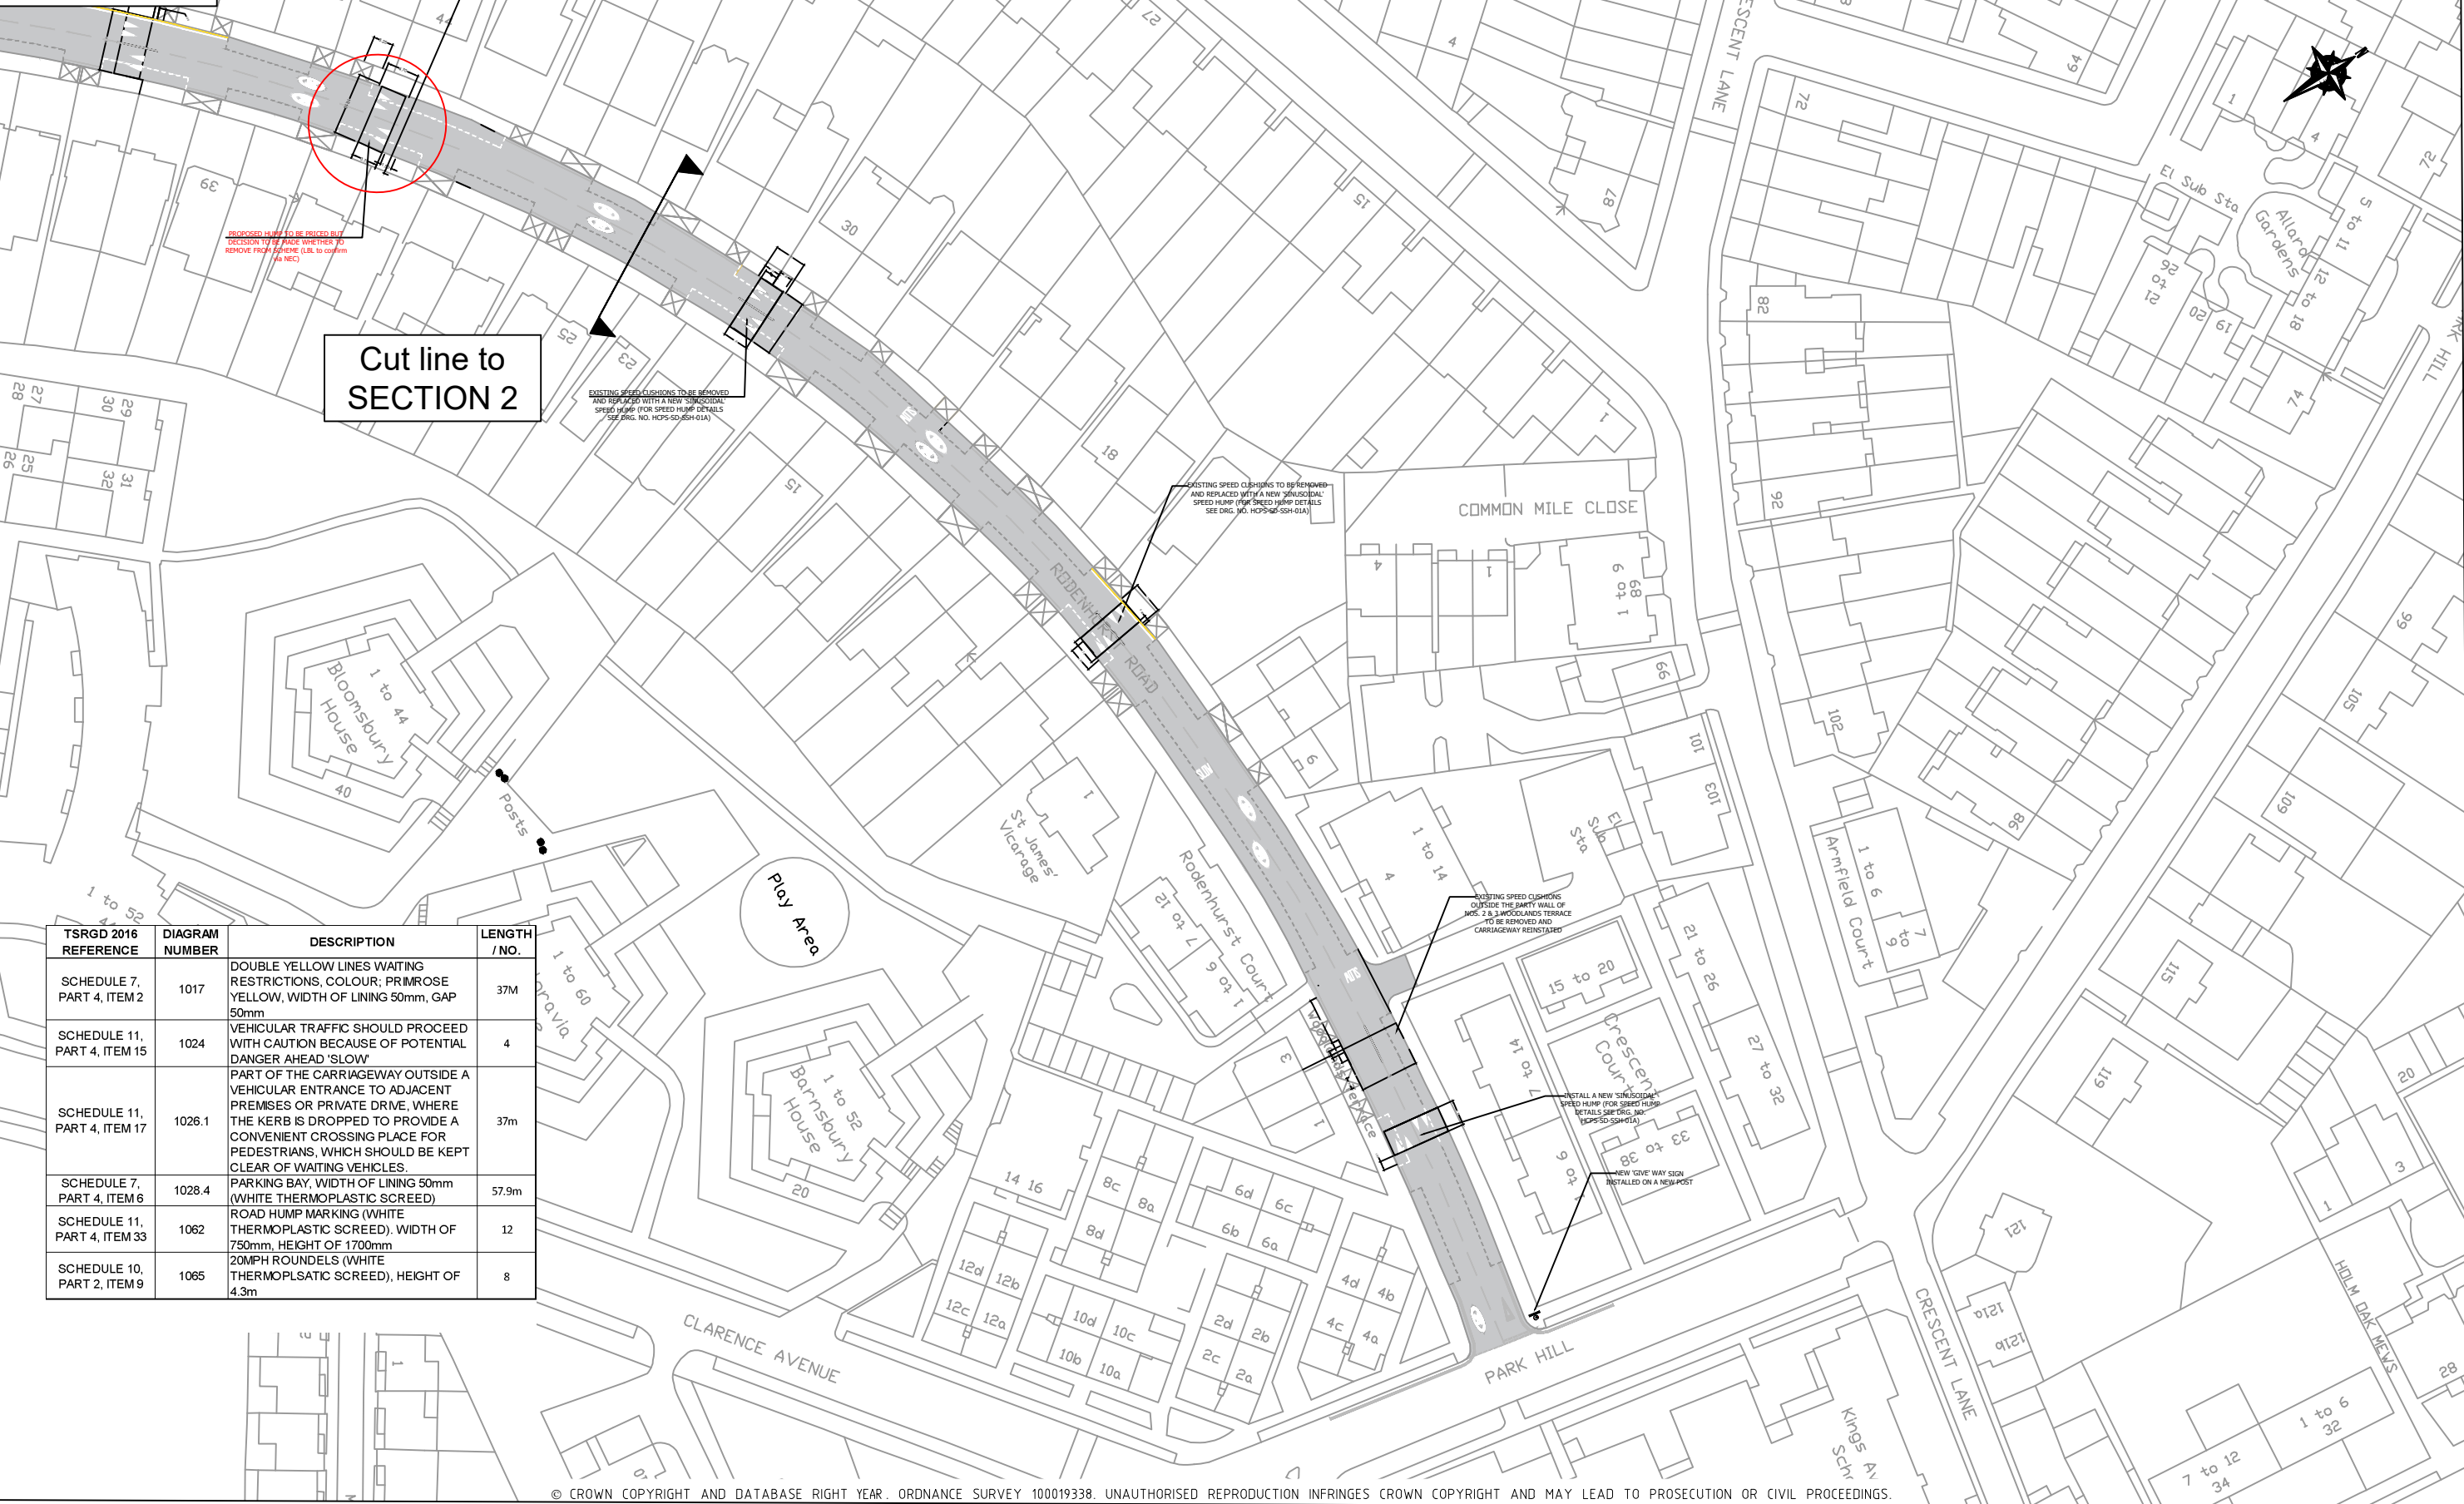

TSRGD 2016 REFERENCE	DIAGRAM NUMBER	DESCRIPTION	LENGTH / NO.
SCHEDULE 7, PART 4, ITEM 2	1017	DOUBLE YELLOW LINES WAITING RESTRICTIONS, COLOUR; PRIMROSE YELLOW, WIDTH OF LINING 50mm, GAP 50mm	37M
SCHEDULE 11, PART 4, ITEM 15	1024	VEHICULAR TRAFFIC SHOULD PROCEED WITH CAUTION BECAUSE OF POTENTIAL DANGER AHEAD 'SLOW'	4
SCHEDULE 11, PART 4, ITEM 17	1026.1	PART OF THE CARRIAGEWAY OUTSIDE A VEHICULAR ENTRANCE TO ADJACENT PREMISES OR PRIVATE DRIVE, WHERE THE KERB IS DROPPED TO PROVIDE A CONVENIENT CROSSING PLACE FOR PEDESTRIANS, WHICH SHOULD BE KEPT CLEAR OF WAITING VEHICLES.	37m
SCHEDULE 7, PART 4, ITEM 6	1028.4	PARKING BAY, WIDTH OF LINING 50mm (WHITE THERMOPLASTIC SCREED)	57.9m
SCHEDULE 11, PART 4, ITEM 33	1062	ROAD HUMPS MARKING (WHITE THERMOPLASTIC SCREED), WIDTH OF 750mm, HEIGHT OF 1700mm	12
SCHEDULE 10, PART 2, ITEM 9	1065	20MPH ROUNDELS (WHITE THERMOPLASTIC SCREED), HEIGHT OF 4.3m	8

© CROWN COPYRIGHT AND DATABASE RIGHT YEAR. ORDNANCE SURVEY 100019338. UNAUTHORISED REPRODUCTION INFRINGES CROWN COPYRIGHT AND MAY LEAD TO PROSECUTION OR CIVIL PROCEEDINGS.

KEY:



PROVIDE AND LAY NEW 'BUFF' COLOURED TACTILE PAVING AND 30MM MORTAR BEDDING, UP TO 100MM THICK TYPE 1 BASE (IF REQUIRED LBL ENGINEER MUST BE CONSULTED). COMPACT EXISTING SUB-BASE. TOTAL AREA = 3.88m² REFER TO DRG. NO. 110469-1100-SD-03)



PROPOSED 1.7M WIDE X 3.7M LONG SPEED CUSHIONS

PROVIDE AND LAY NEW 150 X 150mm GRANITE DROPPED KERB, LAID ON 150MM THICK ST4 BED AND BACKING. REFER TO DRG. C21-LCR-STD-001 FOR CONSTRUCTION DETAIL. TOTAL LENGTH = 4.8m



PROVIDE AND LAY NEW 'VEHICULAR TRAFFIC SHOULD PROCEED WITH CAUTION BECAUSE OF POTENTIAL DANGER AHEAD (SLOW)' CARRIAGEWAY MARKING (TSRGD 1024)



PROVIDE AND LAY NEW 'ROAD MARKING INDICATING THE MAXIMUM SPEED LIMIT (20MPH)

COVERS OF EXISTING GULLIES OUTSIDE NO. 129 TO BE REPLACED WITH 'PEDESTRIAN FRIENDLY' GULLY COVERS

REV	DESCRIPTION	DRAWN	SIG	DATE	CHKD	SIG	DATE	APP	SIG	DATE

Lambeth

CAPITAL STUDIO,
INFRASTRUCTURE & DELIVERY,
3RD FLOOR, CIVIC CENTRE,
6 BRISTOL HILL,
LONDON, SW2 0EG
020 7926 9000

SD	PROJECT	RODENHURST_ROAD_20MPH_SCHEME
RM	DRAWING TITLE	GENERAL_ARRANGEMENT_SHEET_1
RM	CLASSIFICATION	DETAILED_DESIGN
RM	PAGE	A1
RM	SCALE	1:500
17.07.24	DRAWING NO	C22-RDR-GA-01
	REVISION	F