
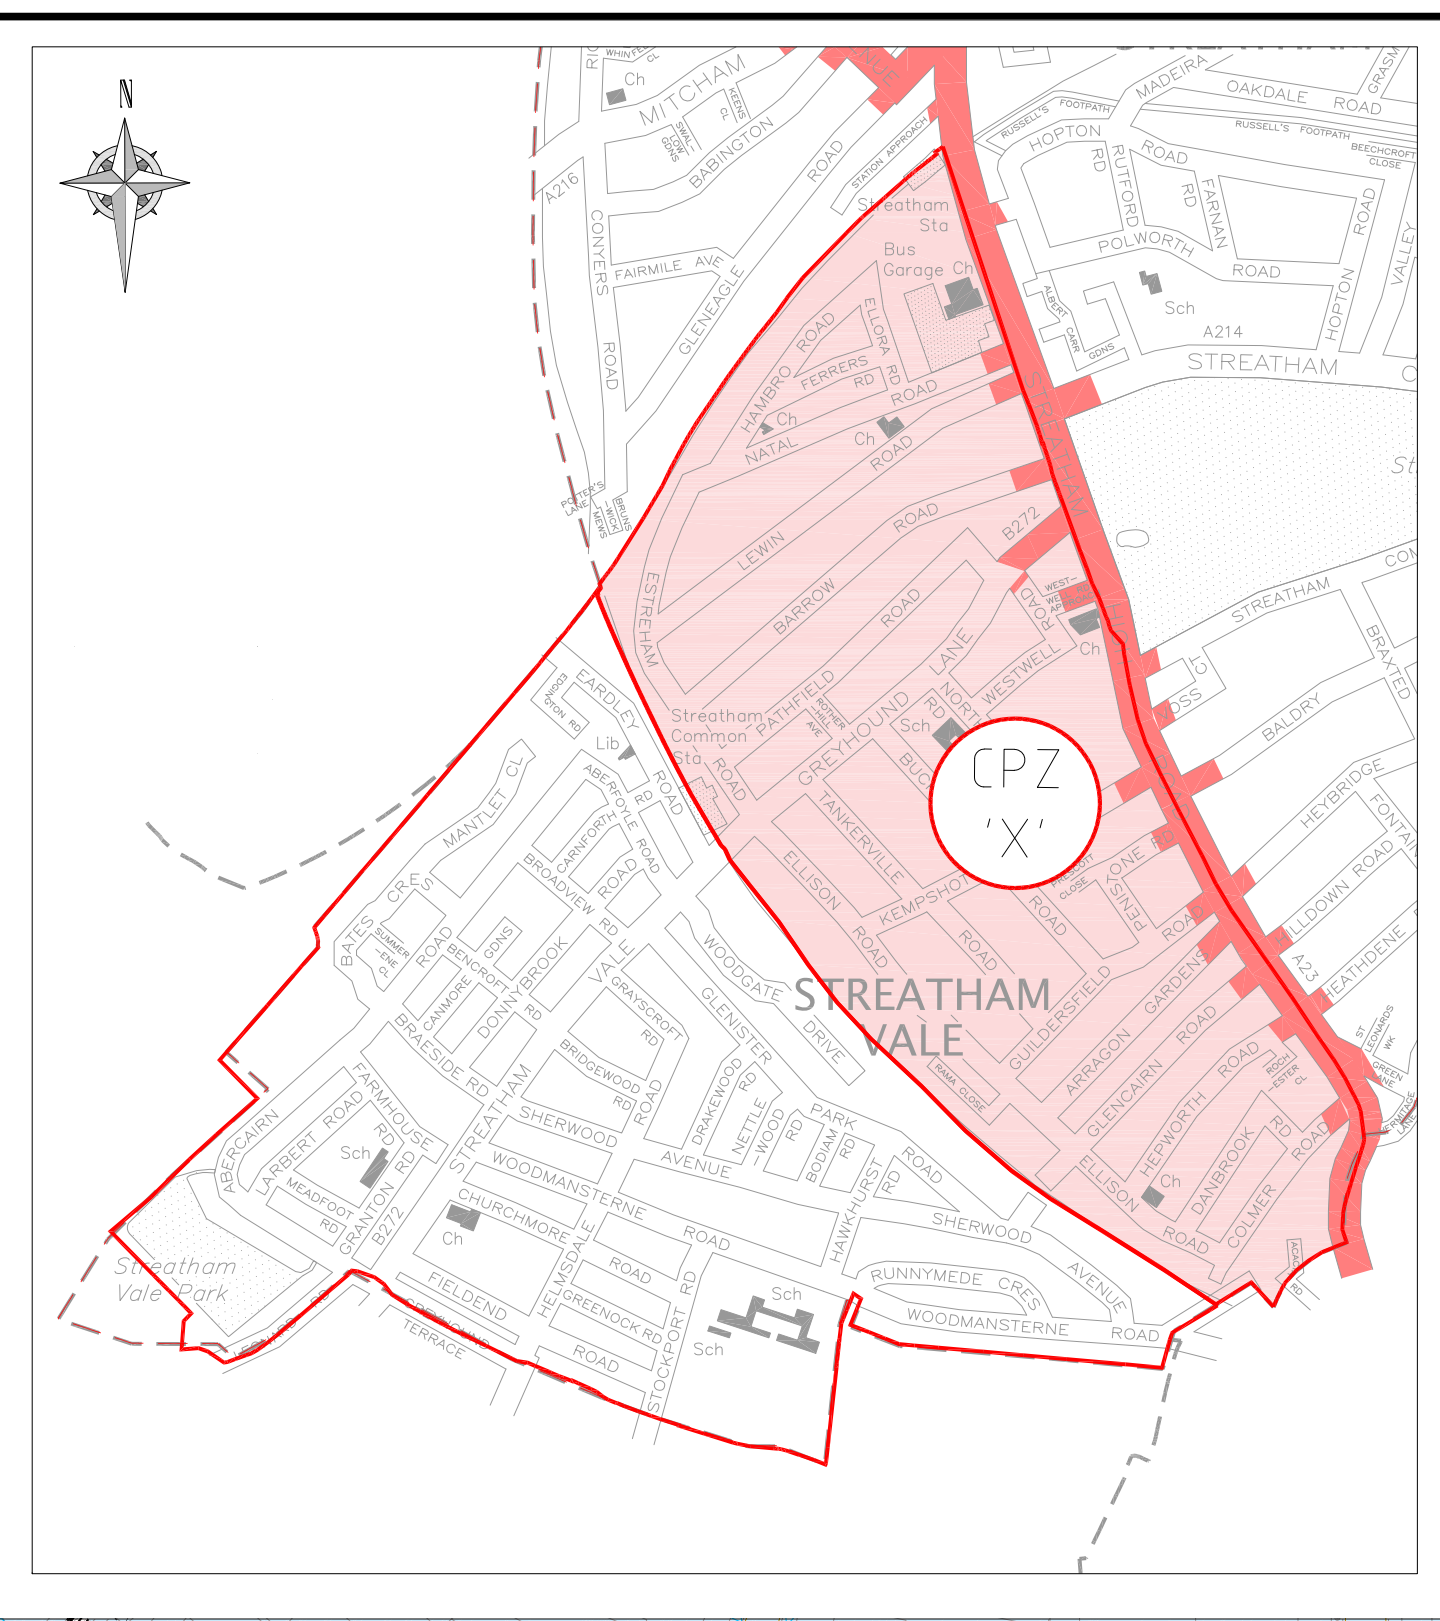


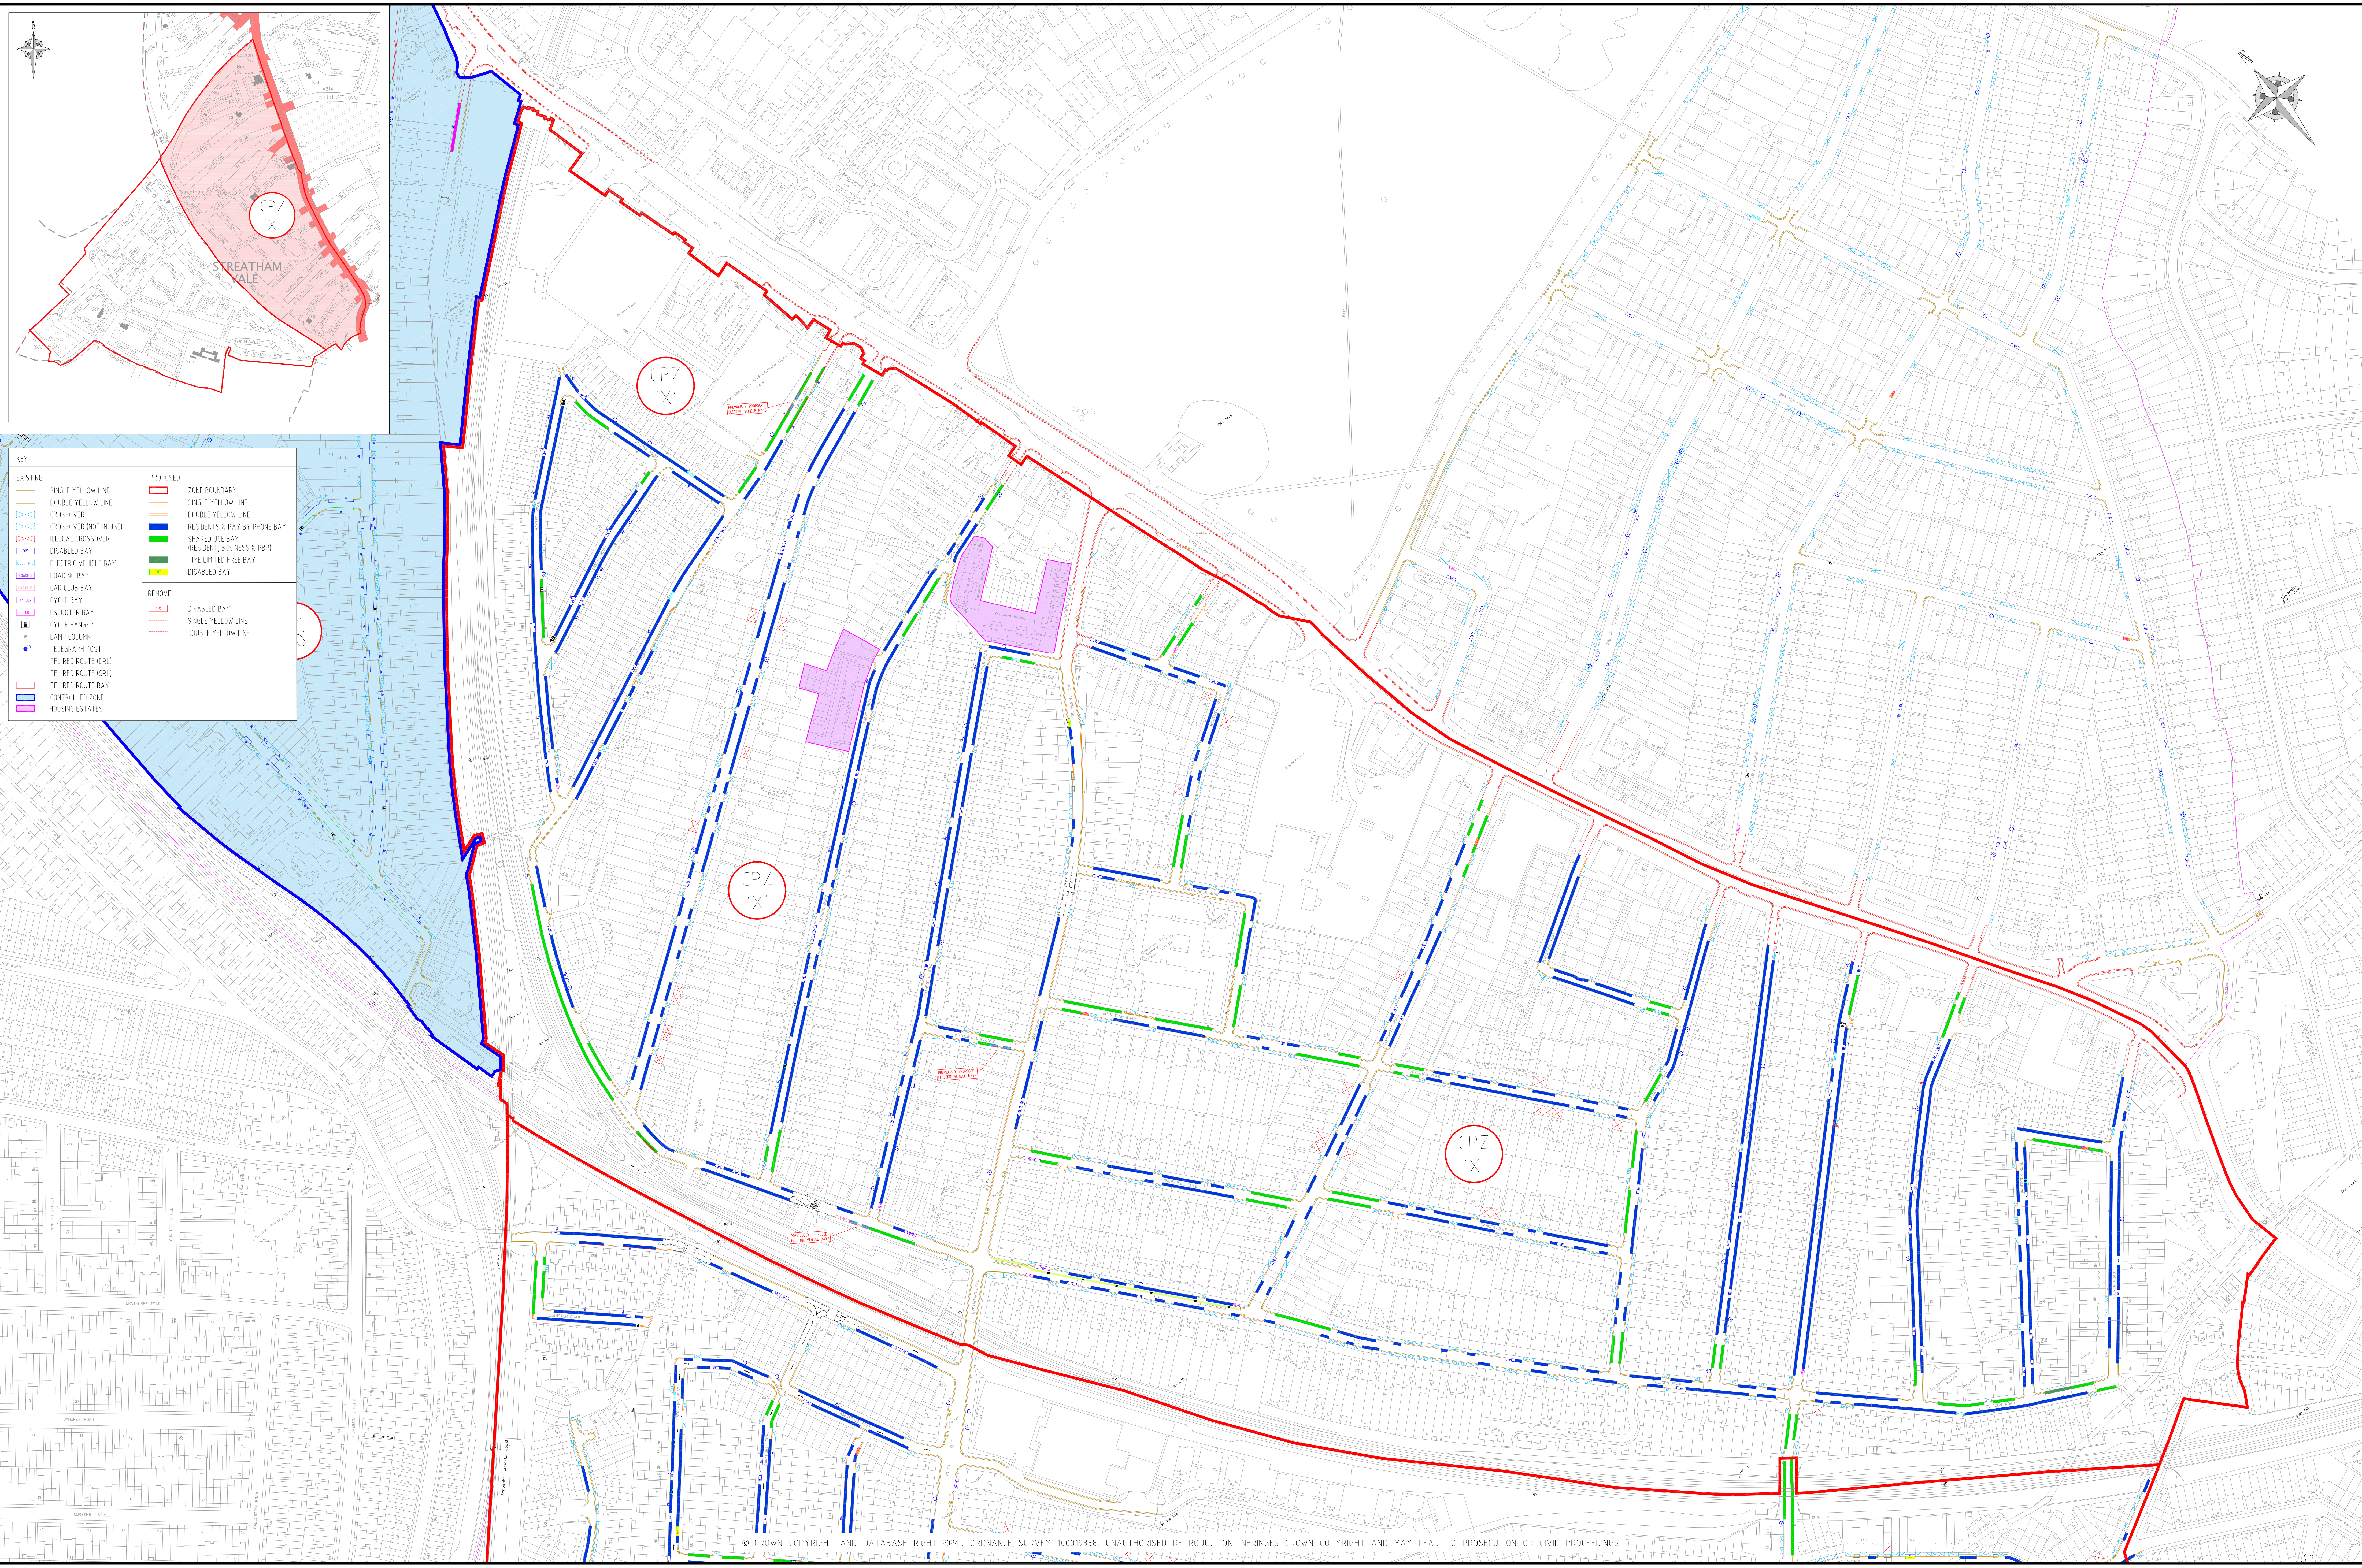

| KEY                    |                                            |
|------------------------|--------------------------------------------|
| EXISTING               | PROPOSED                                   |
| SINGLE YELLOW LINE     | ZONE BOUNDARY                              |
| DOUBLE YELLOW LINE     | SINGLE YELLOW LINE                         |
| CROSSOVER (NOT IN USE) | RESIDENTS & PAY BY PHONE BAY               |
| ILLEGAL CROSSOVER      | SHARED USE BAY (RESIDENT, BUSINESS & PBPI) |
| DISABLED BAY           | TIME LIMITED FREE BAY                      |
| ELECTRIC VEHICLE BAY   | DISABLED BAY                               |
| LOADING BAY            |                                            |
| CAR CLUB BAY           | REMOVE                                     |
| CYCLE BAY              | DISABLED BAY                               |
| ESCOOTER BAY           | SINGLE YELLOW LINE                         |
| CYCLE HANGER           | DOUBLE YELLOW LINE                         |
| LAMP COLUMN            |                                            |
| TELEGRAPH POST         |                                            |
| TFL RED ROUTE (DRL)    |                                            |
| TFL RED ROUTE (SRL)    |                                            |
| TFL RED ROUTE BAY      |                                            |
| CONTROLLED ZONE        |                                            |
| HOUSING ESTATES        |                                            |


NOTES:

© CROWN COPYRIGHT AND DATABASE RIGHT 2024. ORDNANCE SURVEY 100019338. UNAUTHORISED REPRODUCTION INFRINGES CROWN COPYRIGHT AND MAY LEAD TO PROSECUTION OR CIVIL PROCEEDINGS.

| REV | DESCRIPTION | DRAWN | SG | DATE | CHKD | SG | DATE | APP | SG | DATE |
|-----|-------------|-------|----|------|------|----|------|-----|----|------|
|     |             |       |    |      |      |    |      |     |    |      |
|     |             |       |    |      |      |    |      |     |    |      |
|     |             |       |    |      |      |    |      |     |    |      |
|     |             |       |    |      |      |    |      |     |    |      |

**Lambeth Transport**  
CAPITAL PROGRAMMES  
4TH FLOOR, BLUE STAR HOUSE  
234-236, STOCKWELL ROAD  
LONDON, SW9 9SP  
020 7565 9000

|      |          |                |                                    |
|------|----------|----------------|------------------------------------|
| DRWA | BC       | PROJECT        | HEALTHY STREETS & PARKING CONTROLS |
| CHKD | CS       | BRWING TITLE   | STREATHAM VALE AREA (ZONE X)       |
| APP  | LM       | CLASSIFICATION | STAGE 1 CONS                       |
| DATE | 16.10.24 | BRWING NO      | DES-CPZ-N-2015-001-01              |
|      |          | SCALE          | 1:1250                             |
|      |          | POWER          | A0                                 |
|      |          | REVISION       | -                                  |

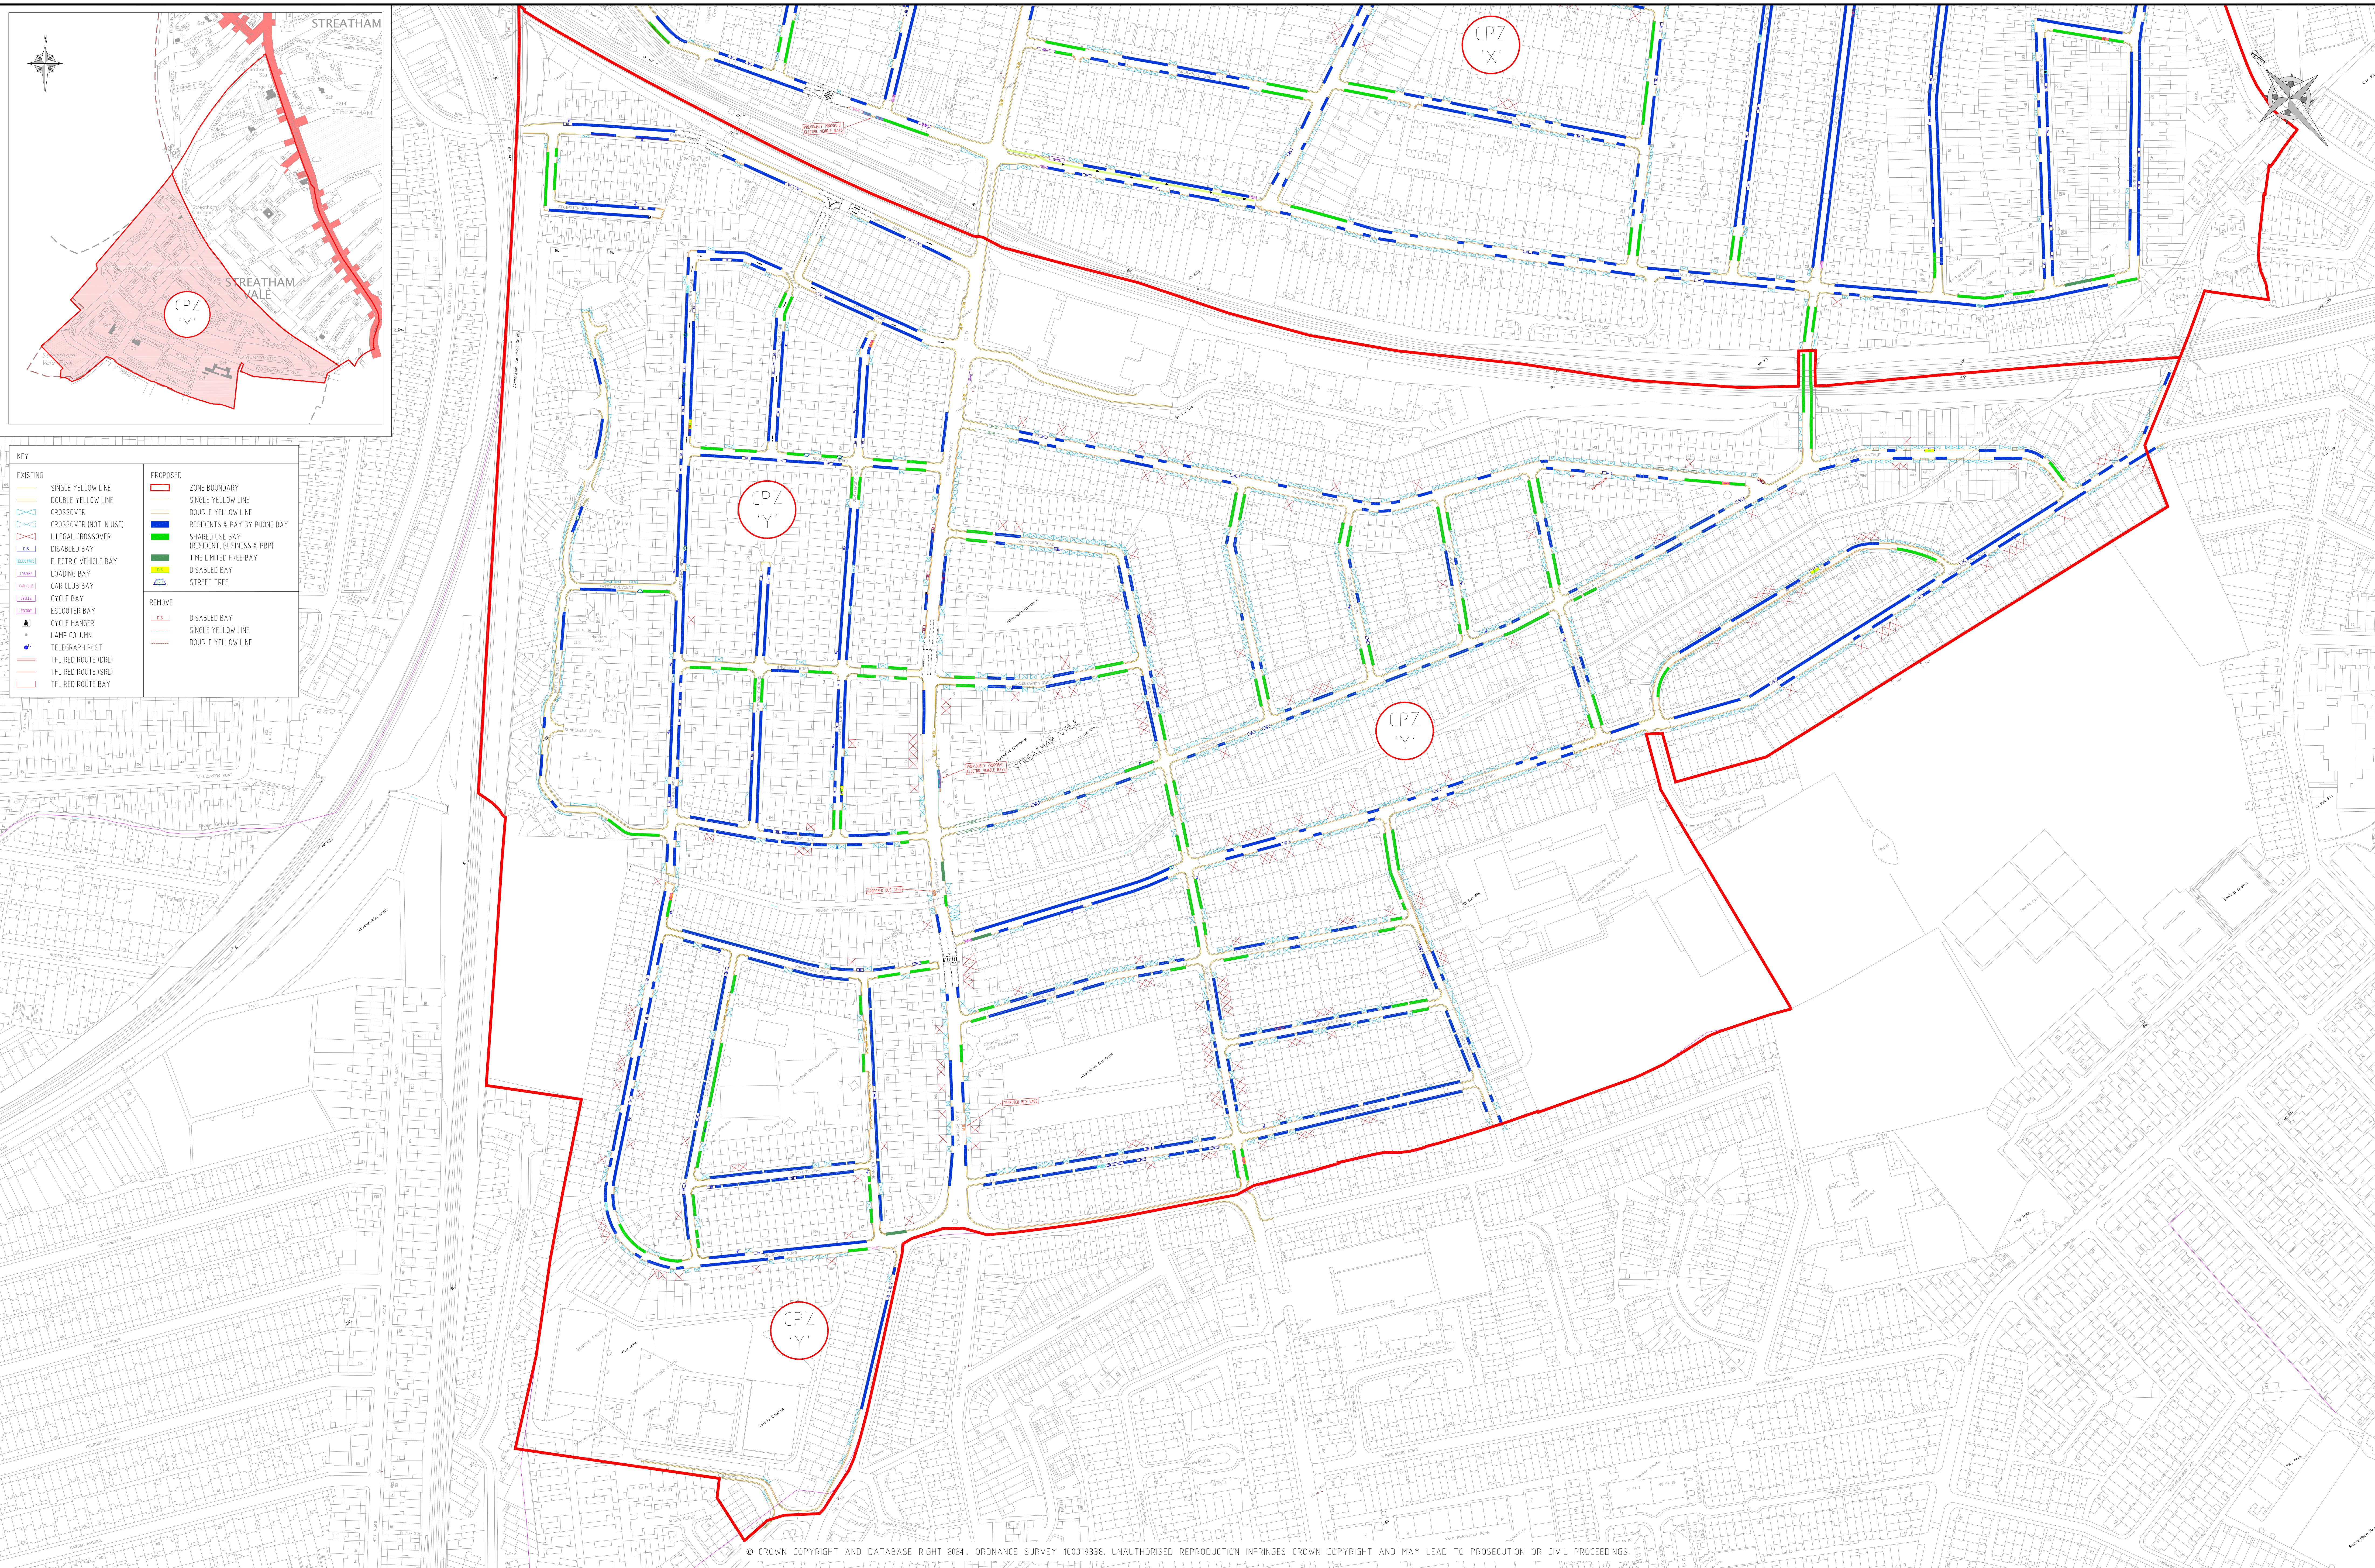

KEY

EXISTING

SINGLE YELLOW LINE

DOUBLE YELLOW LINE

CROSSROAD

CROSSROAD (NOT IN USE)

ILLEGAL CROSSROAD

DISABLED BAY

ELECTRIC VEHICLE BAY

LOADING BAY

CAR CLUB BAY

CYCLE BAY

ESCOOTER BAY

CYCLE HANGER

LAMP COLUMN

TELEGRAPH POST

TFL RED ROUTE (RL)

TFL RED ROUTE (SL)

TFL RED ROUTE BAY

PROPOSED

ZONE BOUNDARY

SINGLE YELLOW LINE

DOUBLE YELLOW LINE

RESIDENTS & PAY BY PHONE BAY

SHARED USE BAY

RESIDENT, BUSINESS & BPBI

TIME LIMITED FREE BAY

DISABLED BAY

STREET TREE

REMOVE

DISABLED BAY

SINGLE YELLOW LINE

DOUBLE YELLOW LINE