
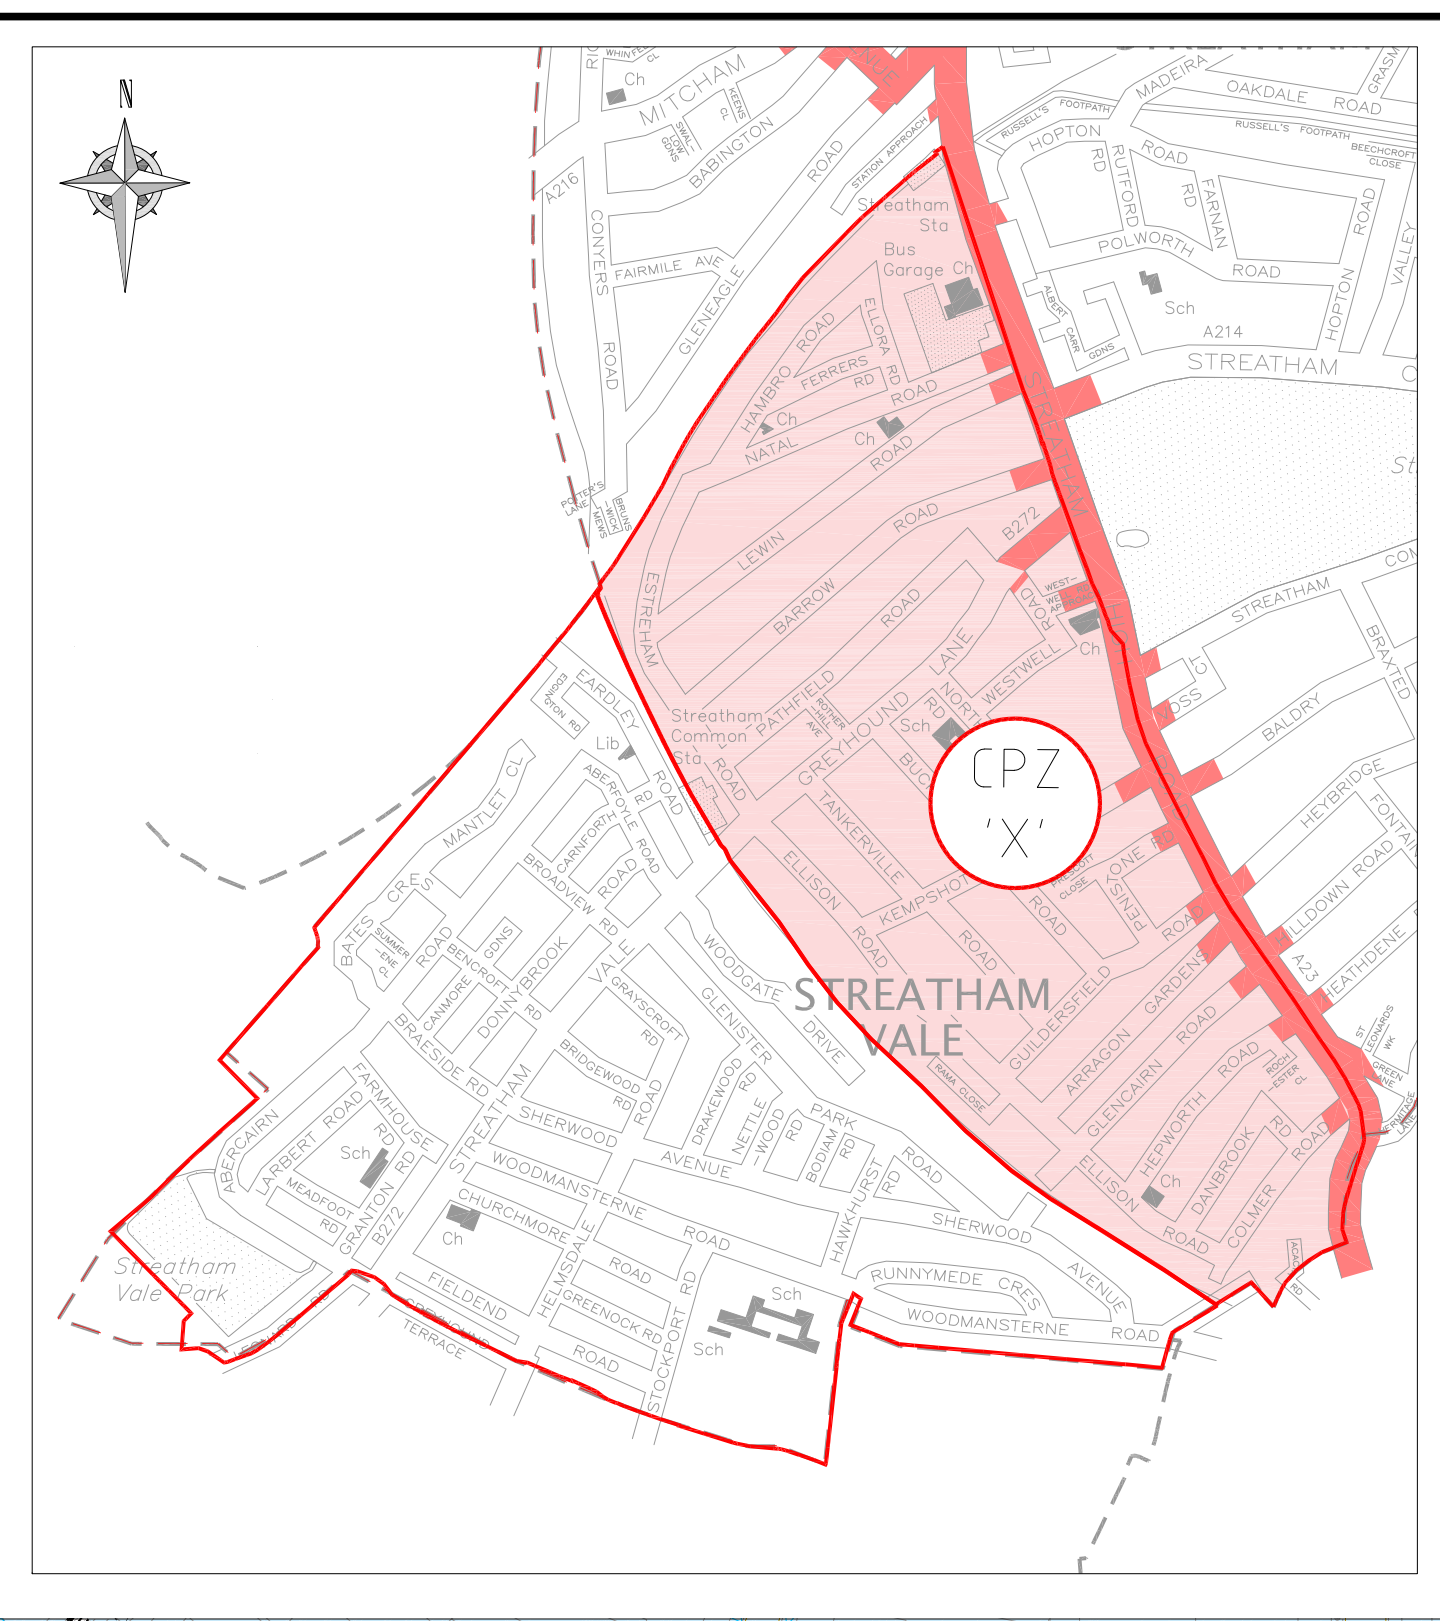


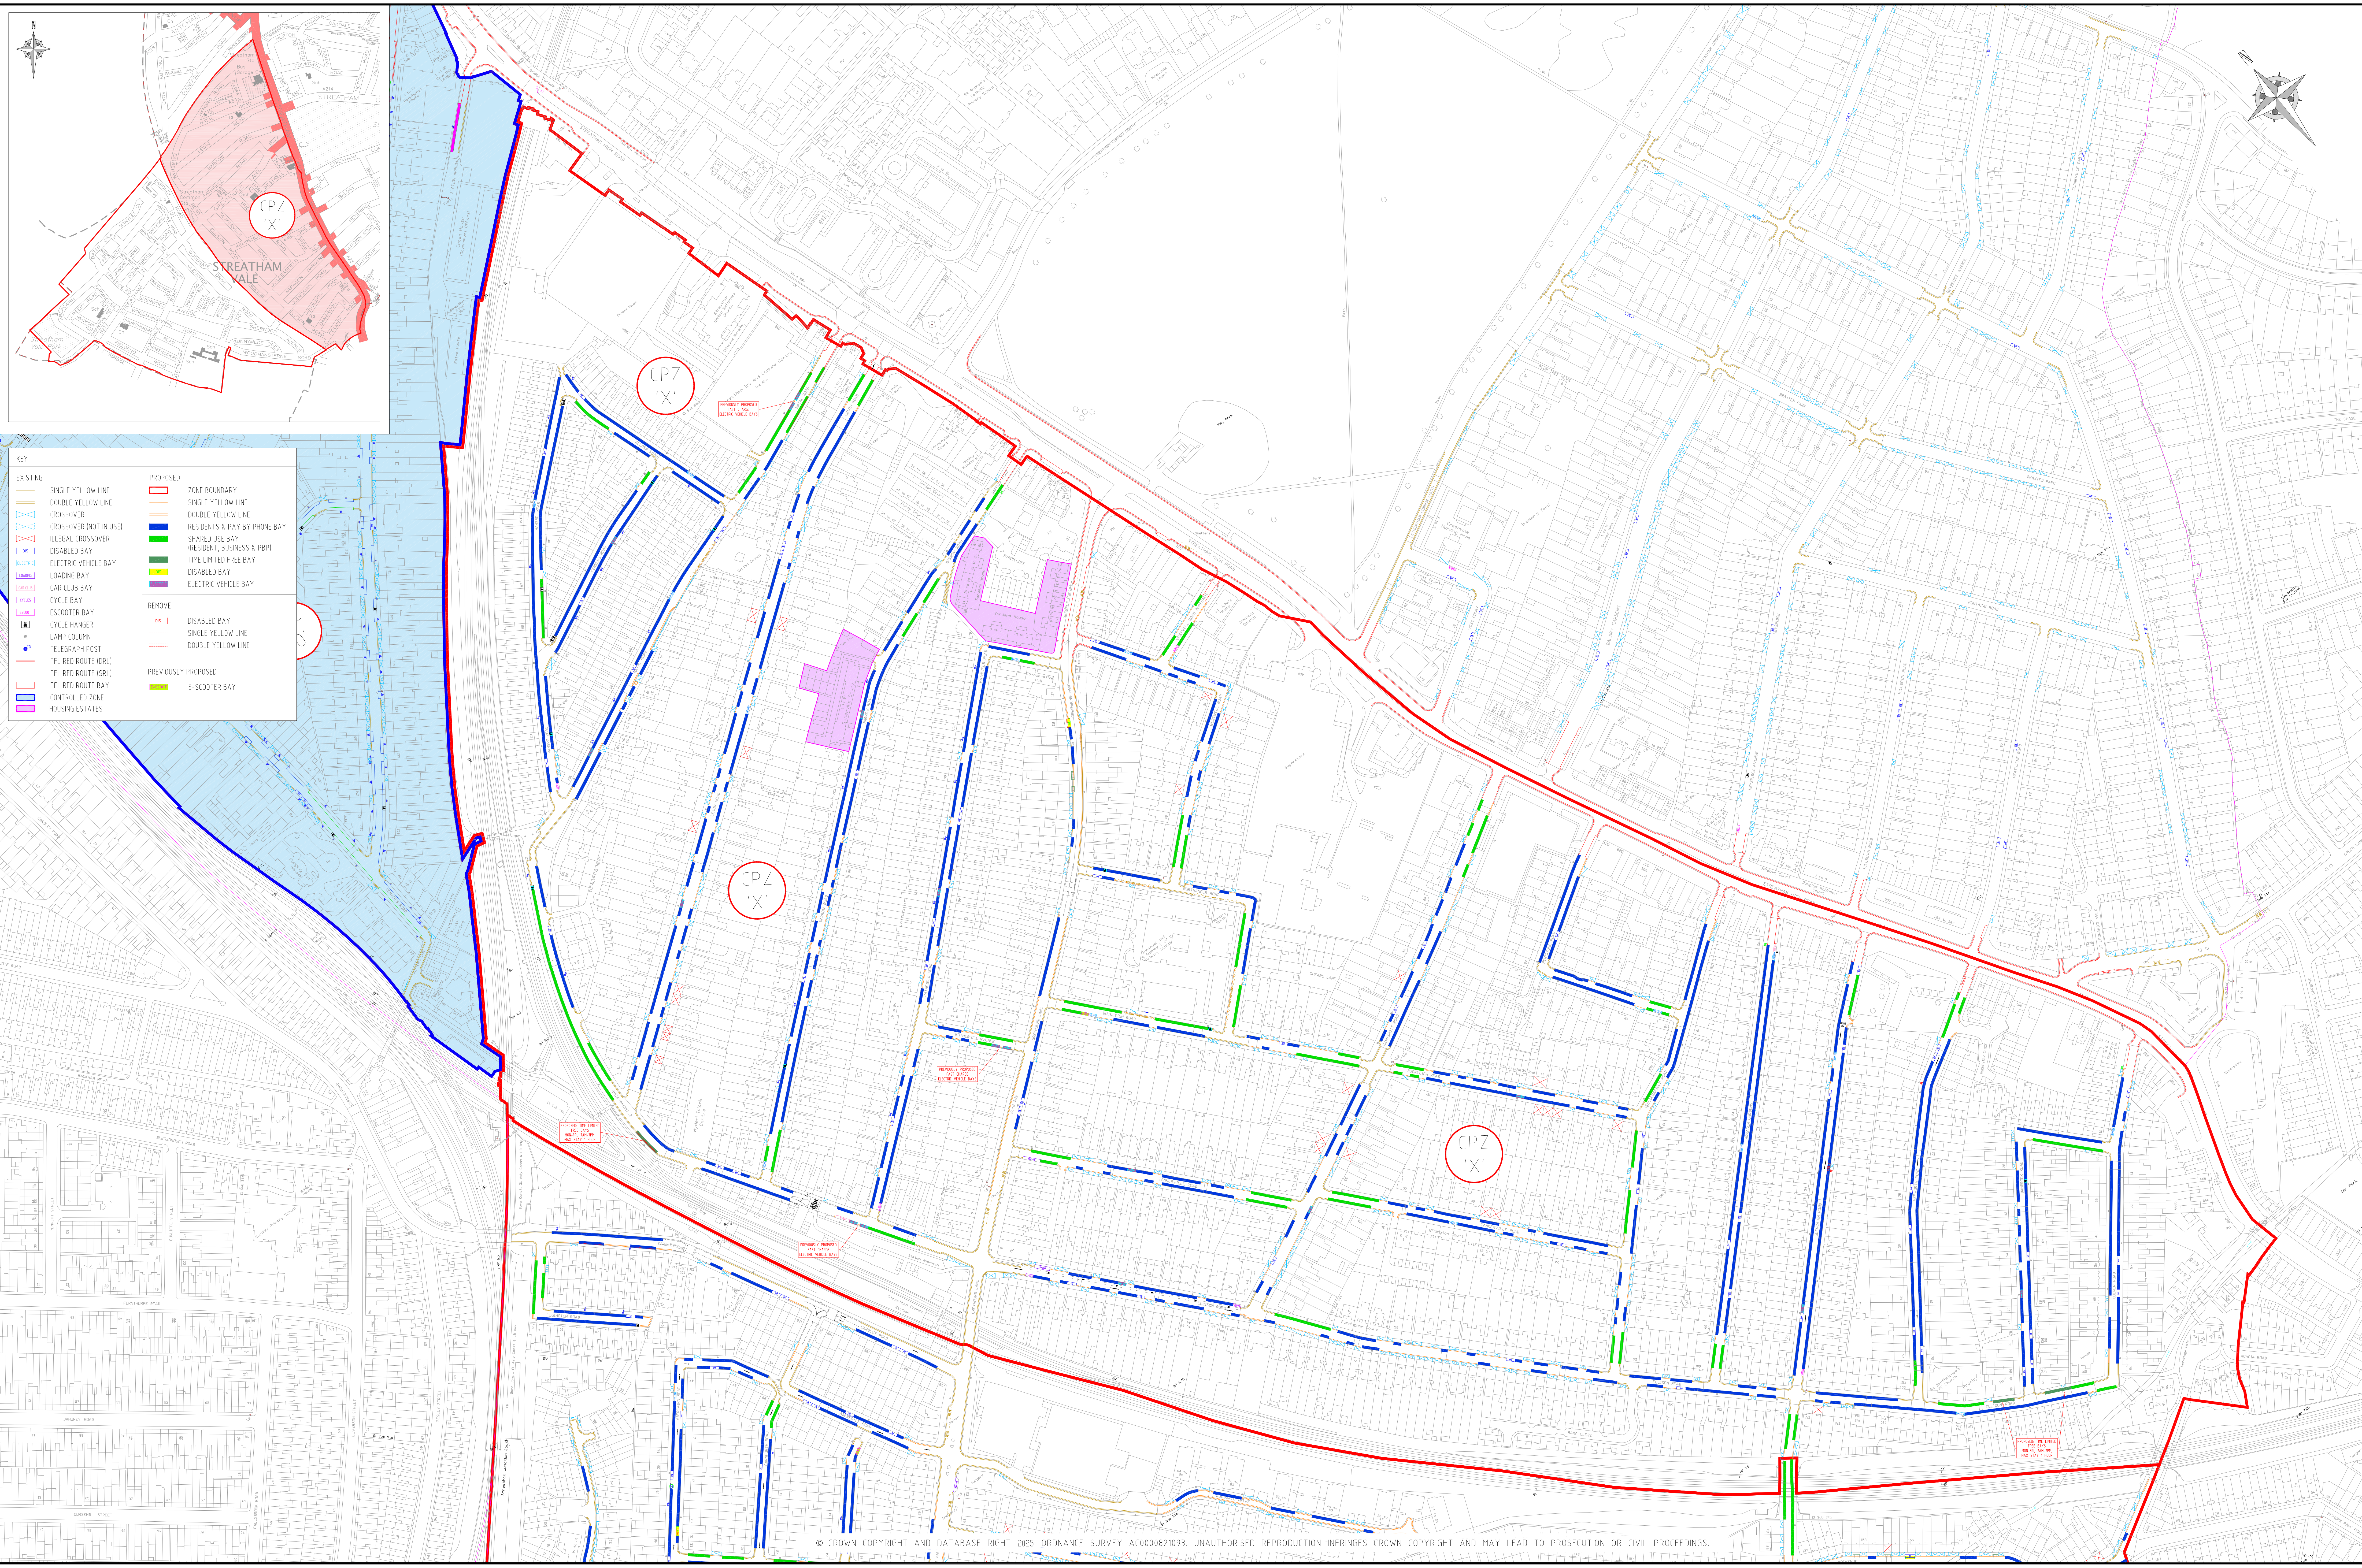

KEY	
EXISTING	PROPOSED
SINGLE YELLOW LINE	ZONE BOUNDARY
DOUBLE YELLOW LINE	SINGLE YELLOW LINE
CROSSOVER (NOT IN USE)	DOUBLE YELLOW LINE
ILLEGAL CROSSOVER	RESIDENTS & PAY BY PHONE BAY
DISABLED BAY	SHARED USE BAY
ELECTRIC VEHICLE BAY	TIME LIMITED FREE BAY
LOADING BAY	DISABLED BAY
CAR CLUB BAY	ELECTRIC VEHICLE BAY
CYCLE BAY	
E-SCOOTER BAY	REMOVE
CYCLE HANGER	DISABLED BAY
LAMP COLUMN	SINGLE YELLOW LINE
TELEGRAPH POST	DOUBLE YELLOW LINE
TFL RED ROUTE (DRL)	
TFL RED ROUTE (SRL)	PREVIOUSLY PROPOSED
TFL RED ROUTE BAY	E-SCOOTER BAY
CONTROLLED ZONE	
HOUSING ESTATES	