
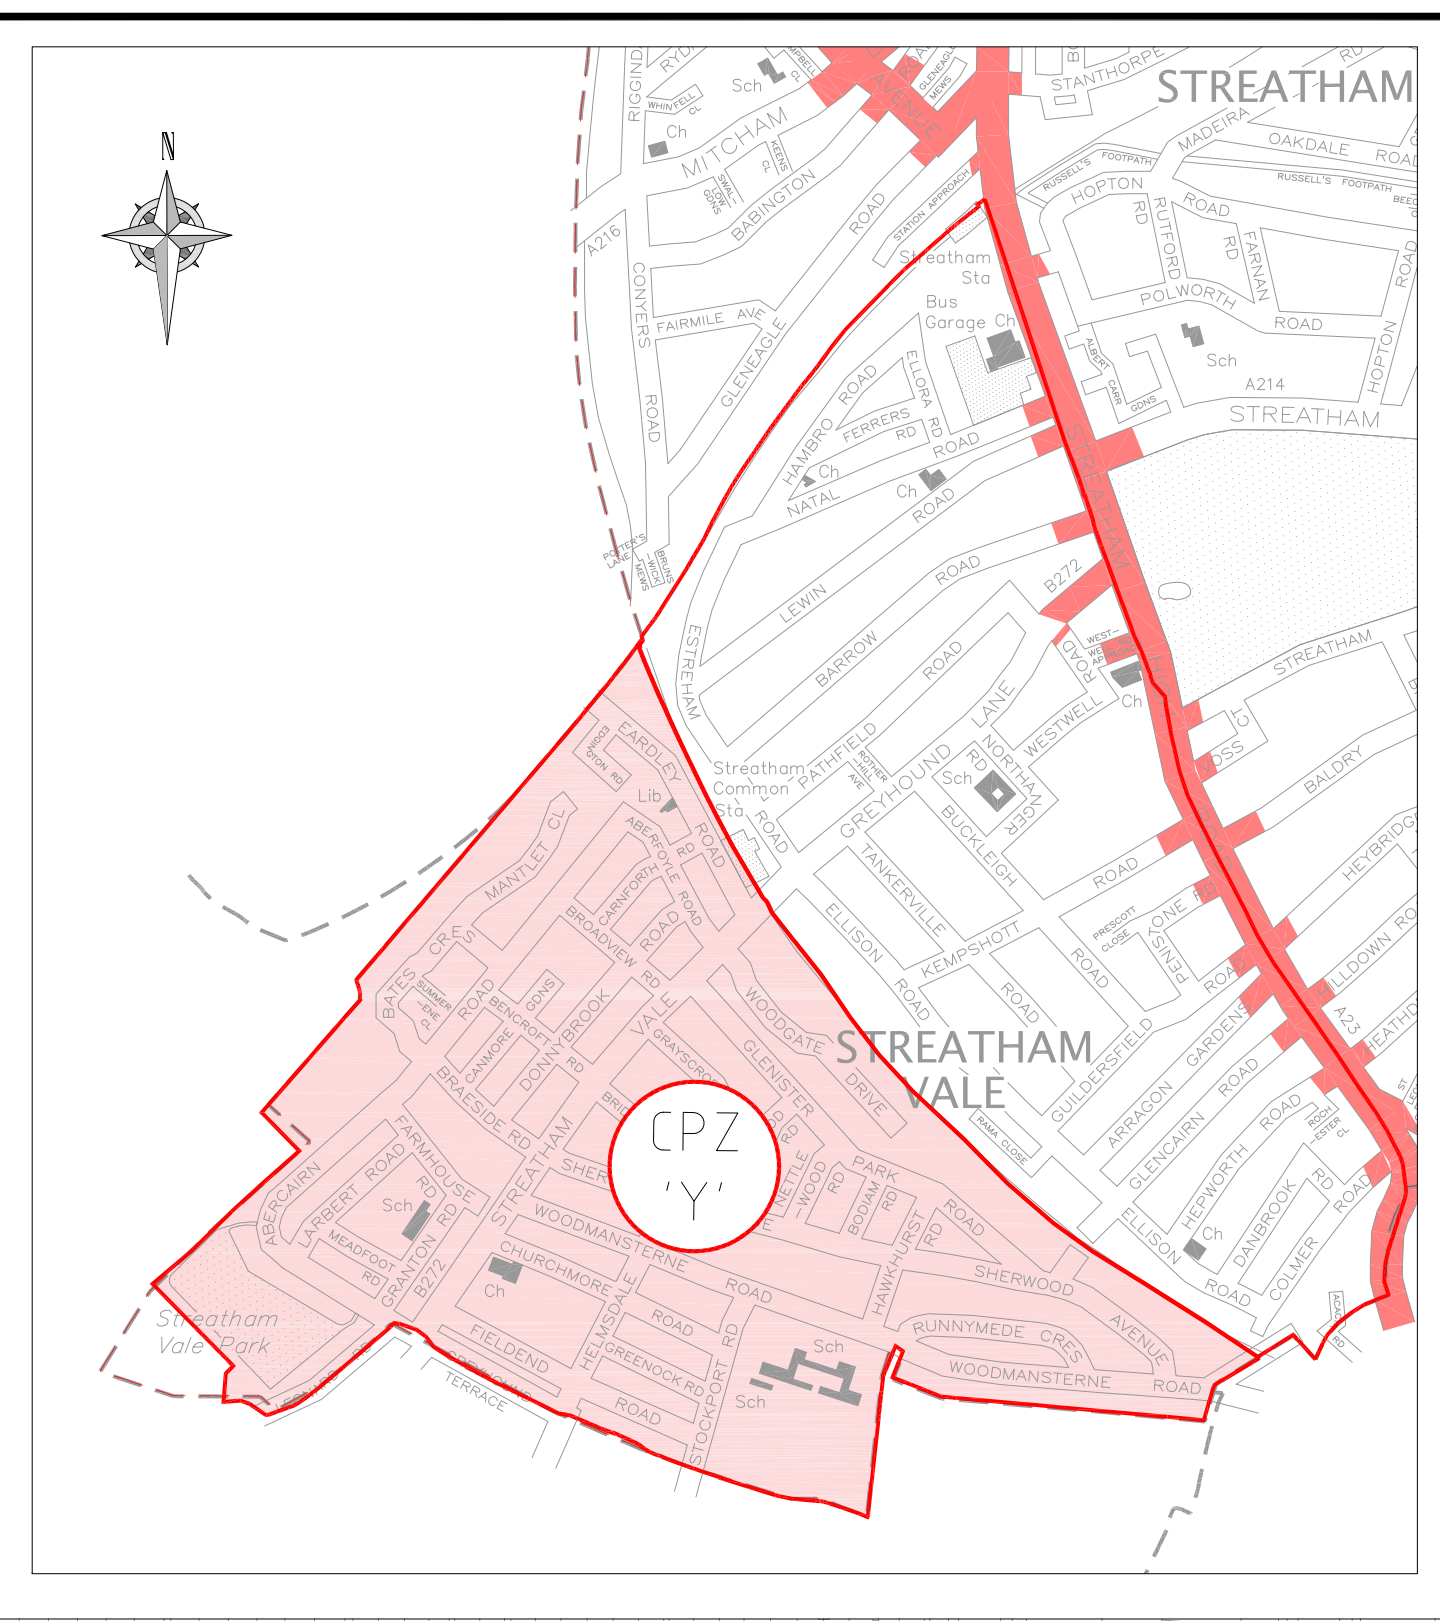


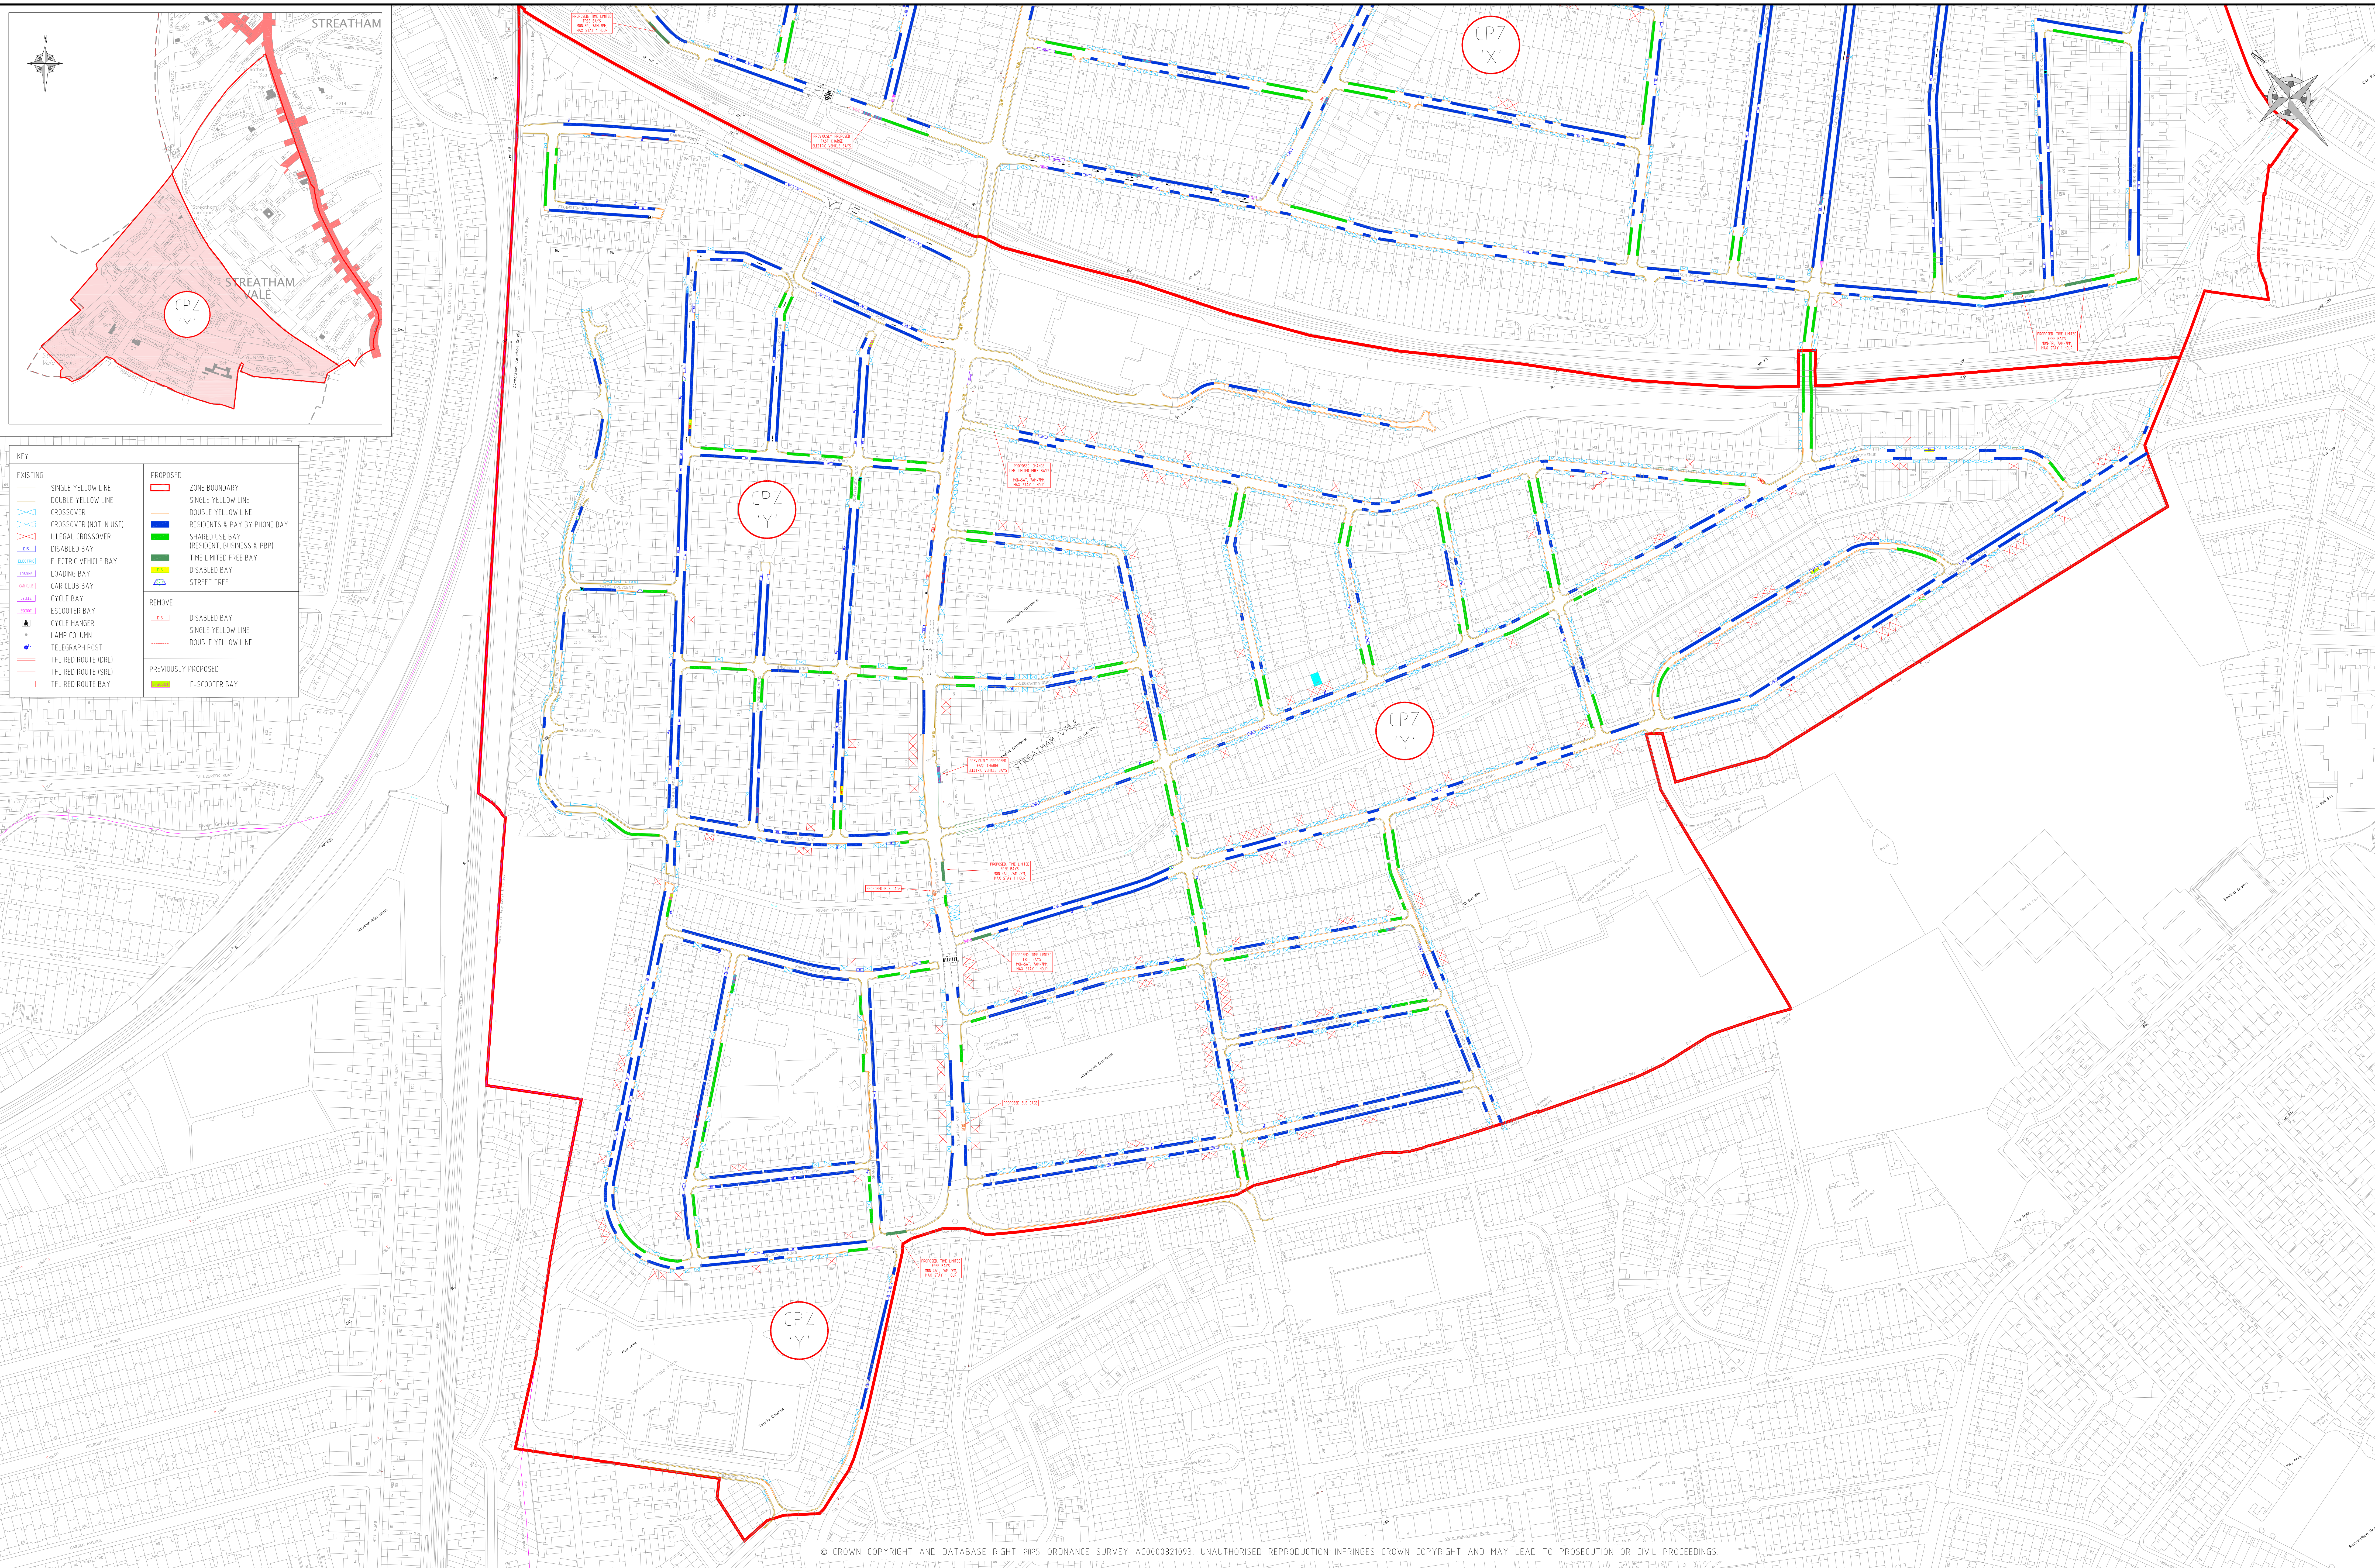

KEY	
EXISTING	PROPOSED
SINGLE YELLOW LINE	ZONE BOUNDARY
DOUBLE YELLOW LINE	SINGLE YELLOW LINE
CROSSOVER	DOUBLE YELLOW LINE
CROSSOVER (NOT IN USE)	RESIDENTS & PAY BY PHONE BAY
ILLEGAL CROSSOVER	SHARED USE BAY
DISABLED BAY	RESIDENT, BUSINESS & BPPI
ELECTRIC VEHICLE BAY	TIME LIMITED FREE BAY
LOADING BAY	DISABLED BAY
CAR CLUB BAY	STREET TREE
CYCLE BAY	REMOVE
ESCOOTER BAY	DISABLED BAY
CYCLE HANGER	SINGLE YELLOW LINE
LAMP COLUMN	DOUBLE YELLOW LINE
TELEGRAPH POST	PREVIOUSLY PROPOSED
TFL RED ROUTE (RSL)	E-SCOOTER BAY
TFL RED ROUTE (RSL)	
TFL RED ROUTE BAY	