


KEY

EXISTING	PROPOSED
SINGLE YELLOW LINE	ZONE BOUNDARY
DOUBLE YELLOW LINE	SINGLE YELLOW LINE
CROSSOVER	DOUBLE YELLOW LINE
SHARED BAYS	RESERVED BAYS
LOADING BAYS	SHARED USE BAY (R, B, P, D)
WHEELCYCLE BAYS	BOUNDARY
CARTON BAY	SOA (R, L)
CYCLE HANGER	SOA (R, L, P)
LOPP FLOW	SOA (R, L, P, S)
TELEGRAPH POST	POST & SIGN
TEL RED ROUTE (DR)	CPZ ENTRY POST & SIGN
TEL RED ROUTE (SR)	
TEL RED ROUTE BAY	
PRIVATE ROAD	EXISTING CPZ
ESTATE ROAD	

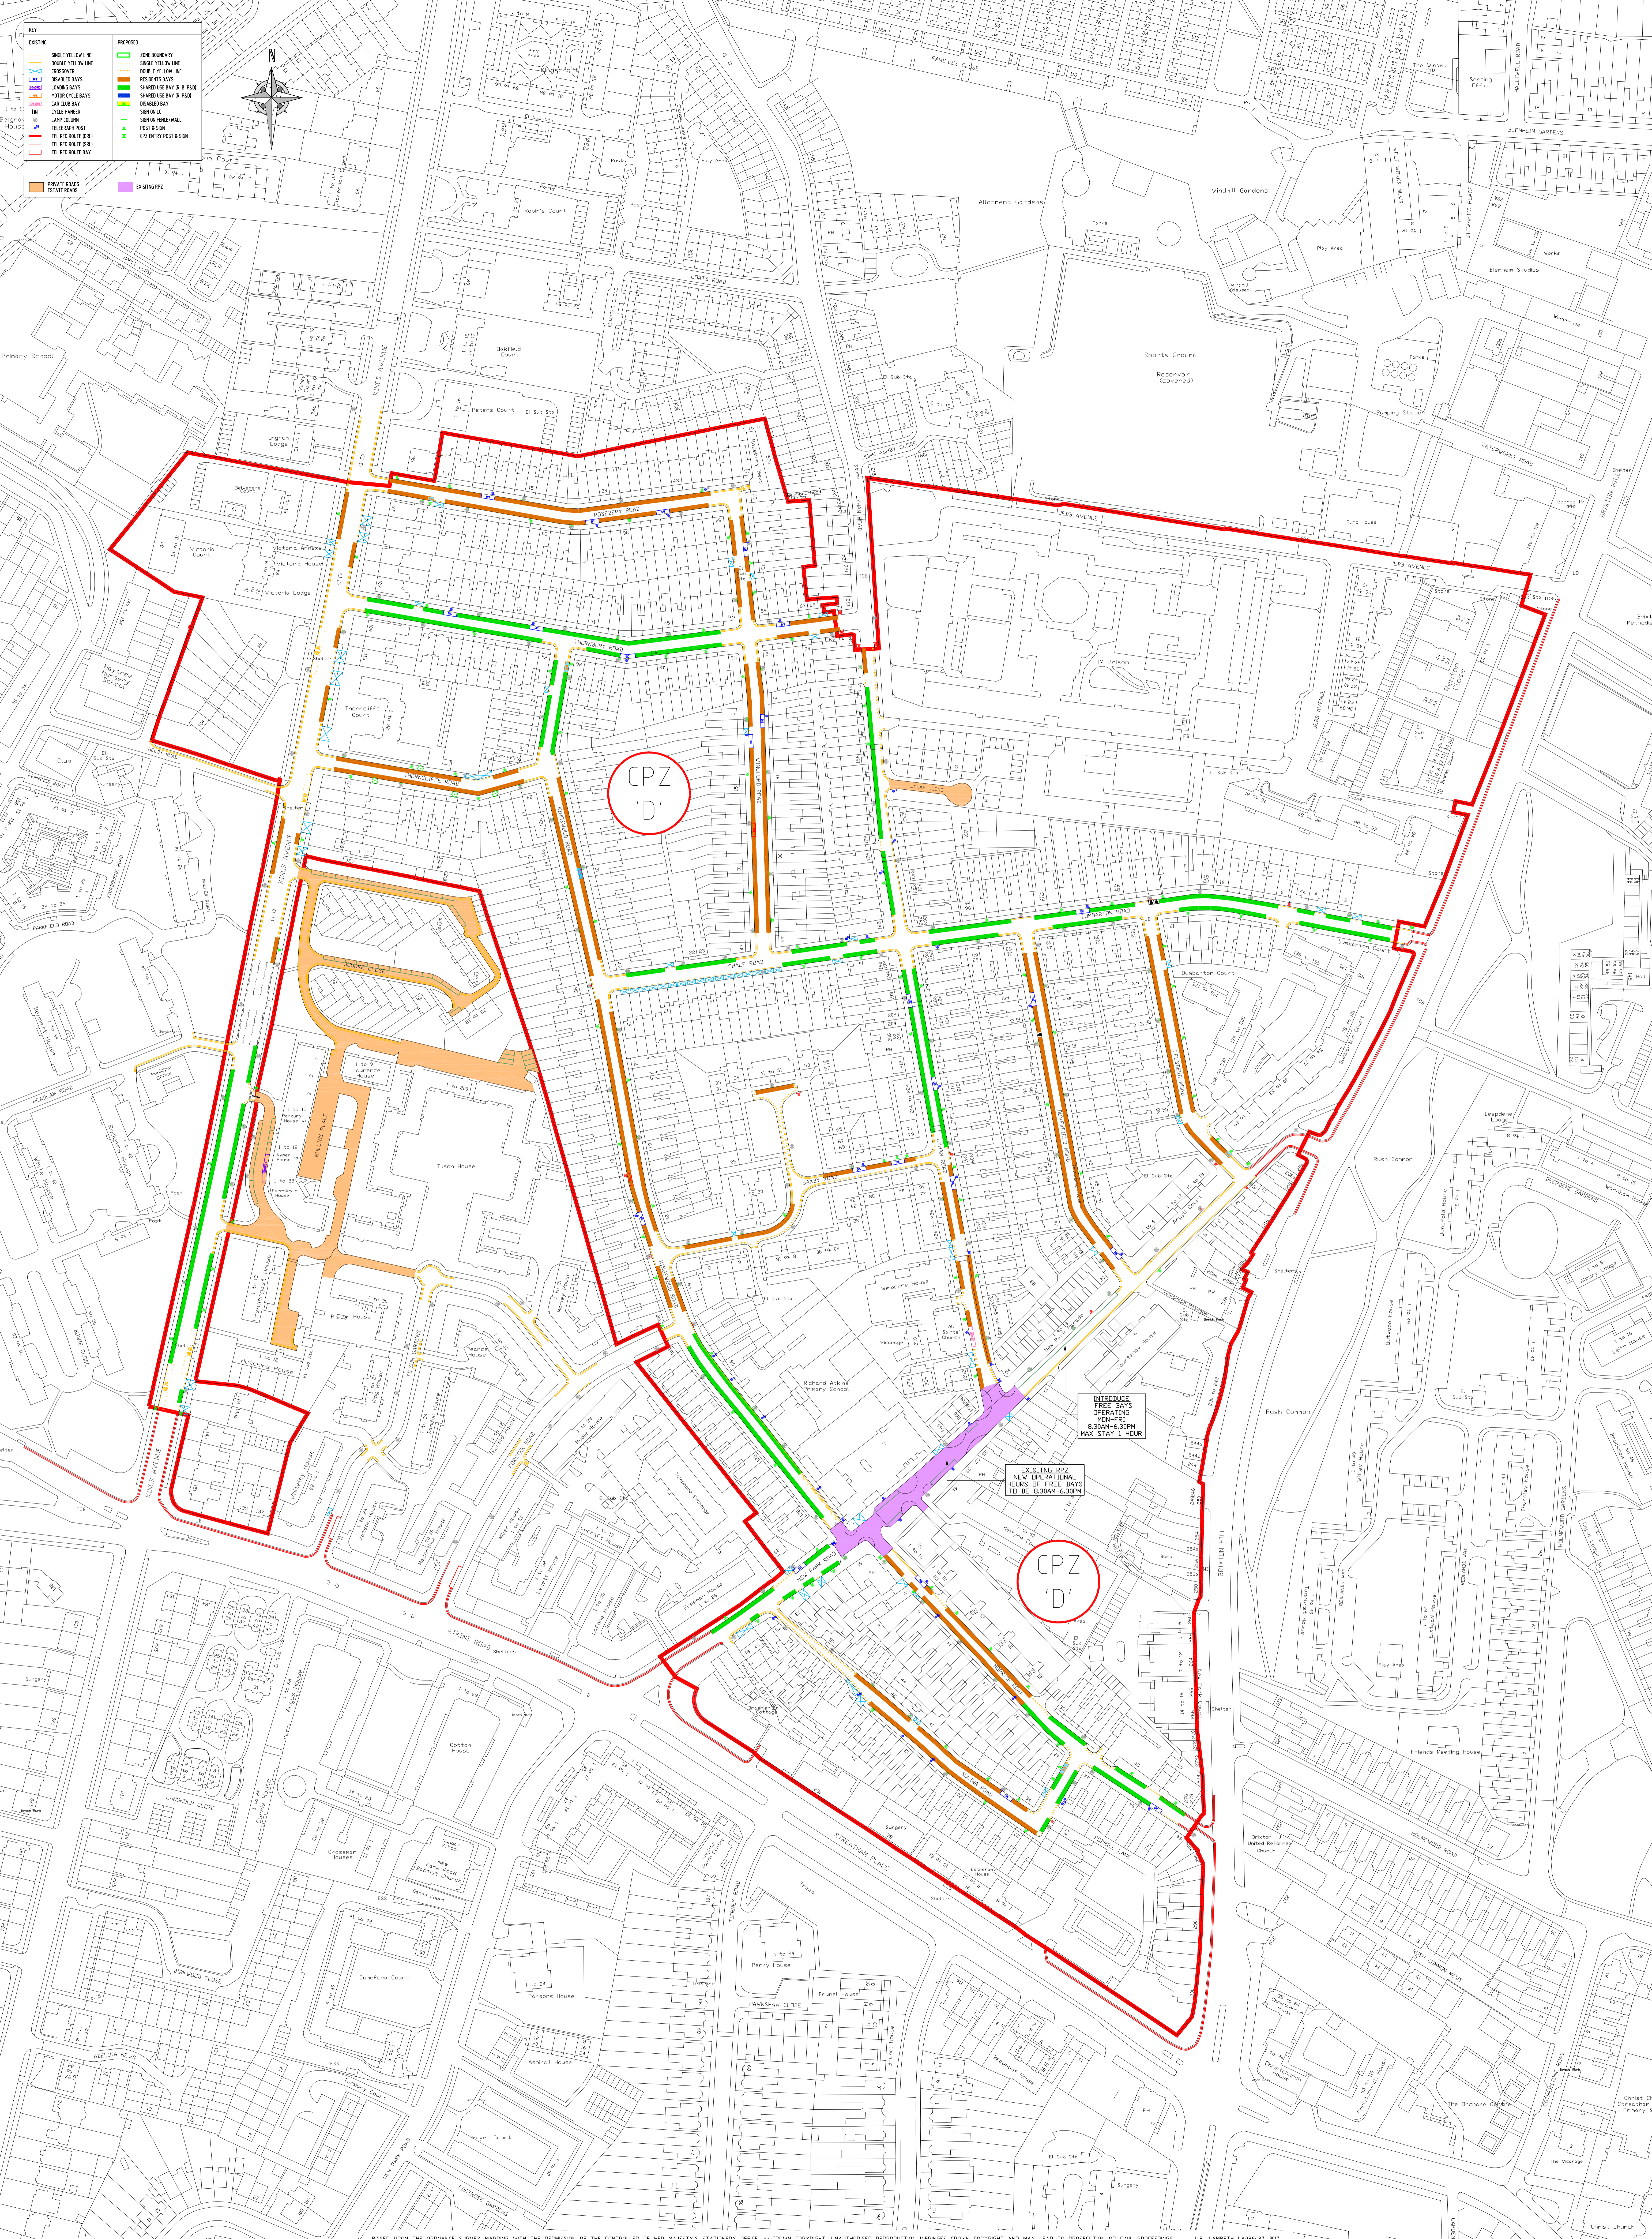

INTRODUCE FREE BAYS OPERATING MON-FRI 9.30AM-6.30PM MAX STAY 1 HOUR

EXISTING CPZ NEW OPERATIONAL HOURS OF FREE BAYS TO BE 9.30AM-6.30PM

BASED UPON THE ORDNANCE SURVEY MAPPING WITH THE PERMISSION OF THE CONTROLLER OF HER MAJESTY'S STATIONERY OFFICE. © CROWN COPYRIGHT. UNAUTHORISED REPRODUCTION INFRINGES CROWN COPYRIGHT AND MAY LEAD TO PROSECUTION OR CIVIL PROCEEDINGS. L.B. LAMBETH LA084-87 2017

NOTES:

REV	DESCRIPTION	DRAWN	CHKD	DATE	APP	DATE

Lambeth Transport

4TH FLOOR, BLUE STAR HOUSE
254-256, STRICKLAND ROAD
LONDON, SW4 5EP
020 7965 9000

PROJECT	ZONE D IMPLEMENTATION
DESIGN TITLE	DETAILED DESIGN
CLASSIFICATION	NEWSLETTER
SCALE	1:1000
DATE	18.05.17
DESIGN NO	DES-CPS-N-2001-003