


**KEY**

<b>EXISTING</b>	<b>PROPOSED</b>
SINGLE YELLOW LINE	ZONE BOUNDARY
DOUBLE YELLOW LINE	SINGLE YELLOW LINE
CROSSOVER	DOUBLE YELLOW LINE
LOADING BAYS	RESIDENTS BAYS
DISABLED BAYS	SHARED USE BAY (R, B, P&D)
LOADING BAYS	SHARED USE BAY (R, P&D)
MOTOR CYCLE BAYS	DISABLED BAY
CAR CLUB BAY	CYCLE HANGER
CYCLE HANGER	LAMP COLUMN
LAMP COLUMN	TELEGRAPH POST
TELEGRAPH POST	TFL RED ROUTE (DRL)
TFL RED ROUTE (DRL)	TFL RED ROUTE (SRL)
TFL RED ROUTE (SRL)	TFL RED ROUTE BAY
PRIVATE ROADS ESTATE ROADS	EXISTING RPZ

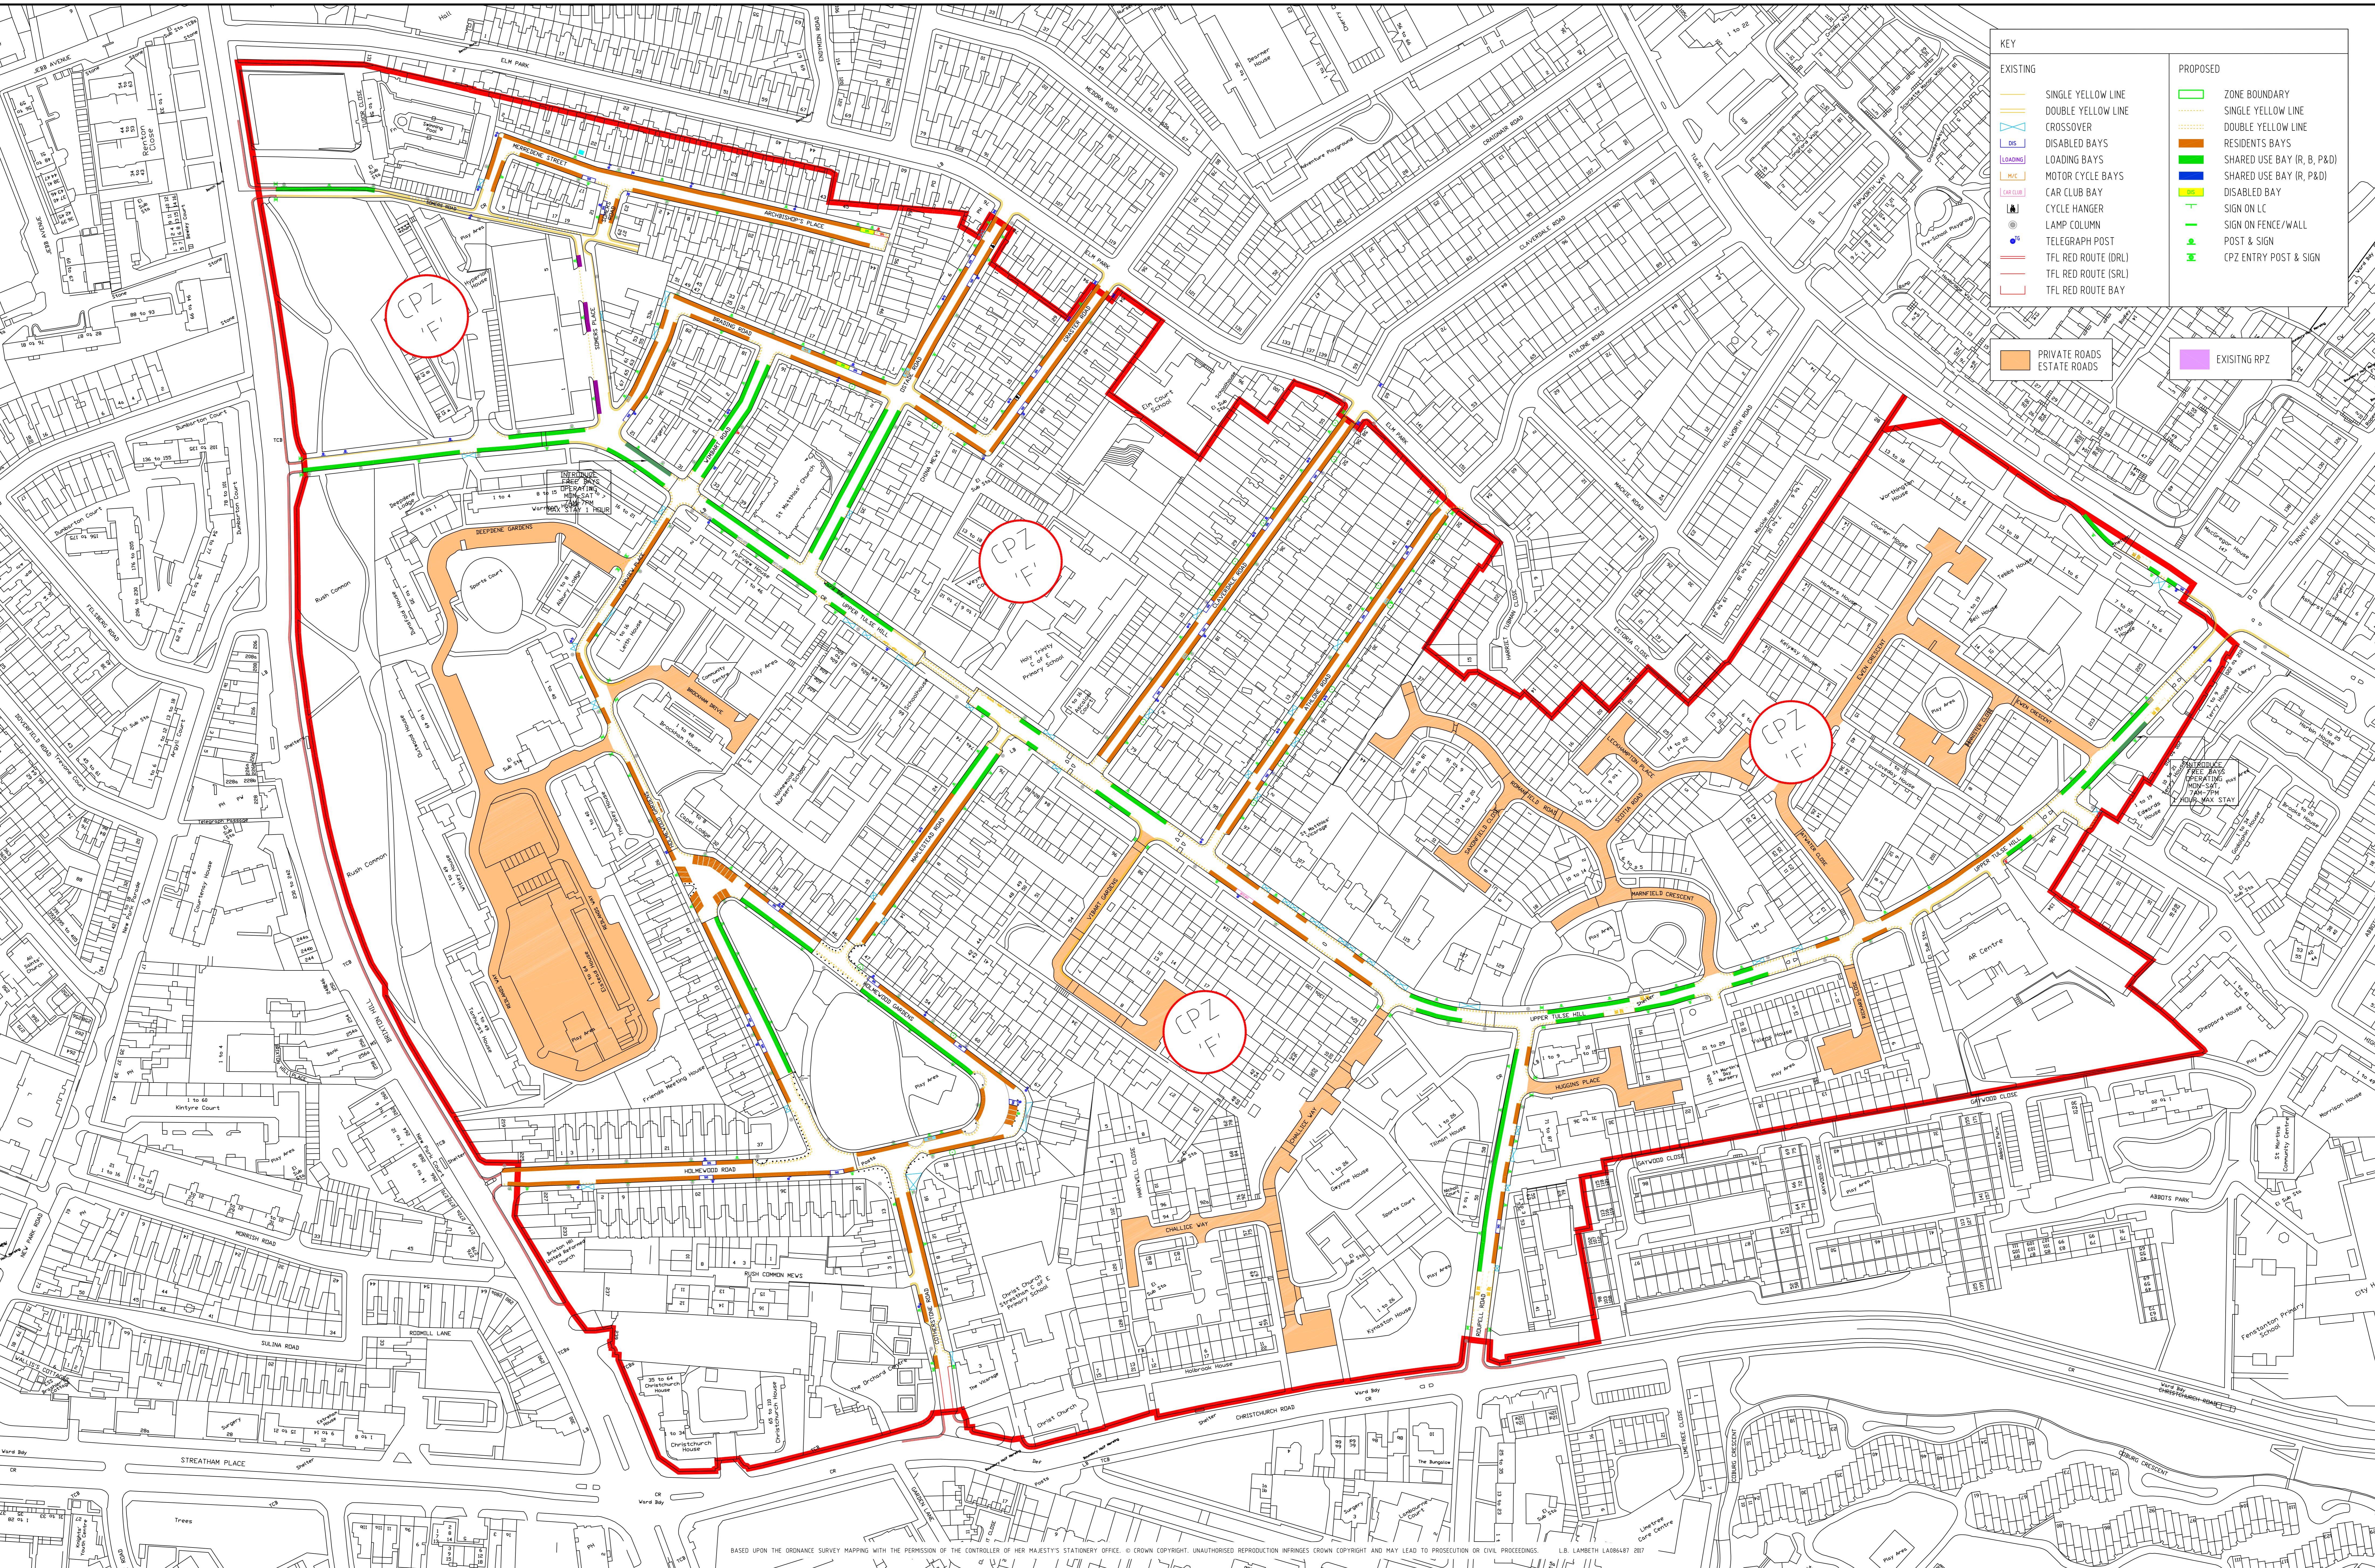

BASED UPON THE ORDNANCE SURVEY MAPPING WITH THE PERMISSION OF THE CONTROLLER OF HER MAJESTY'S STATIONERY OFFICE. © CROWN COPYRIGHT. UNAUTHORISED REPRODUCTION INFRINGES CROWN COPYRIGHT AND MAY LEAD TO PROSECUTION OR CIVIL PROCEEDINGS. L.B. LAMBETH LA98467 2017

REV	DESCRIPTION	DRAWN	CHK	DATE	CHD	CHK	DATE	APP	CHK	DATE

PROJECT	CONTROLLED PARKING ZONE
BRANCH	LM
TITLE	ZONE F - DETAILED DESIGN
DISCIPLINE	RL
IMPLEMENTATION	AO
SCALE	1:1000
DATE	15.06.17
PROJECT NO.	DES-CPZ-N-2001-004

**Lambeth Transport**  
 CAPITAL PROGRAMMES  
 4TH FLOOR, BLUE STAR HOUSE  
 234-240 STRICKLAND ROAD  
 LONDON, SW5 9SF  
 020 7926 9000