
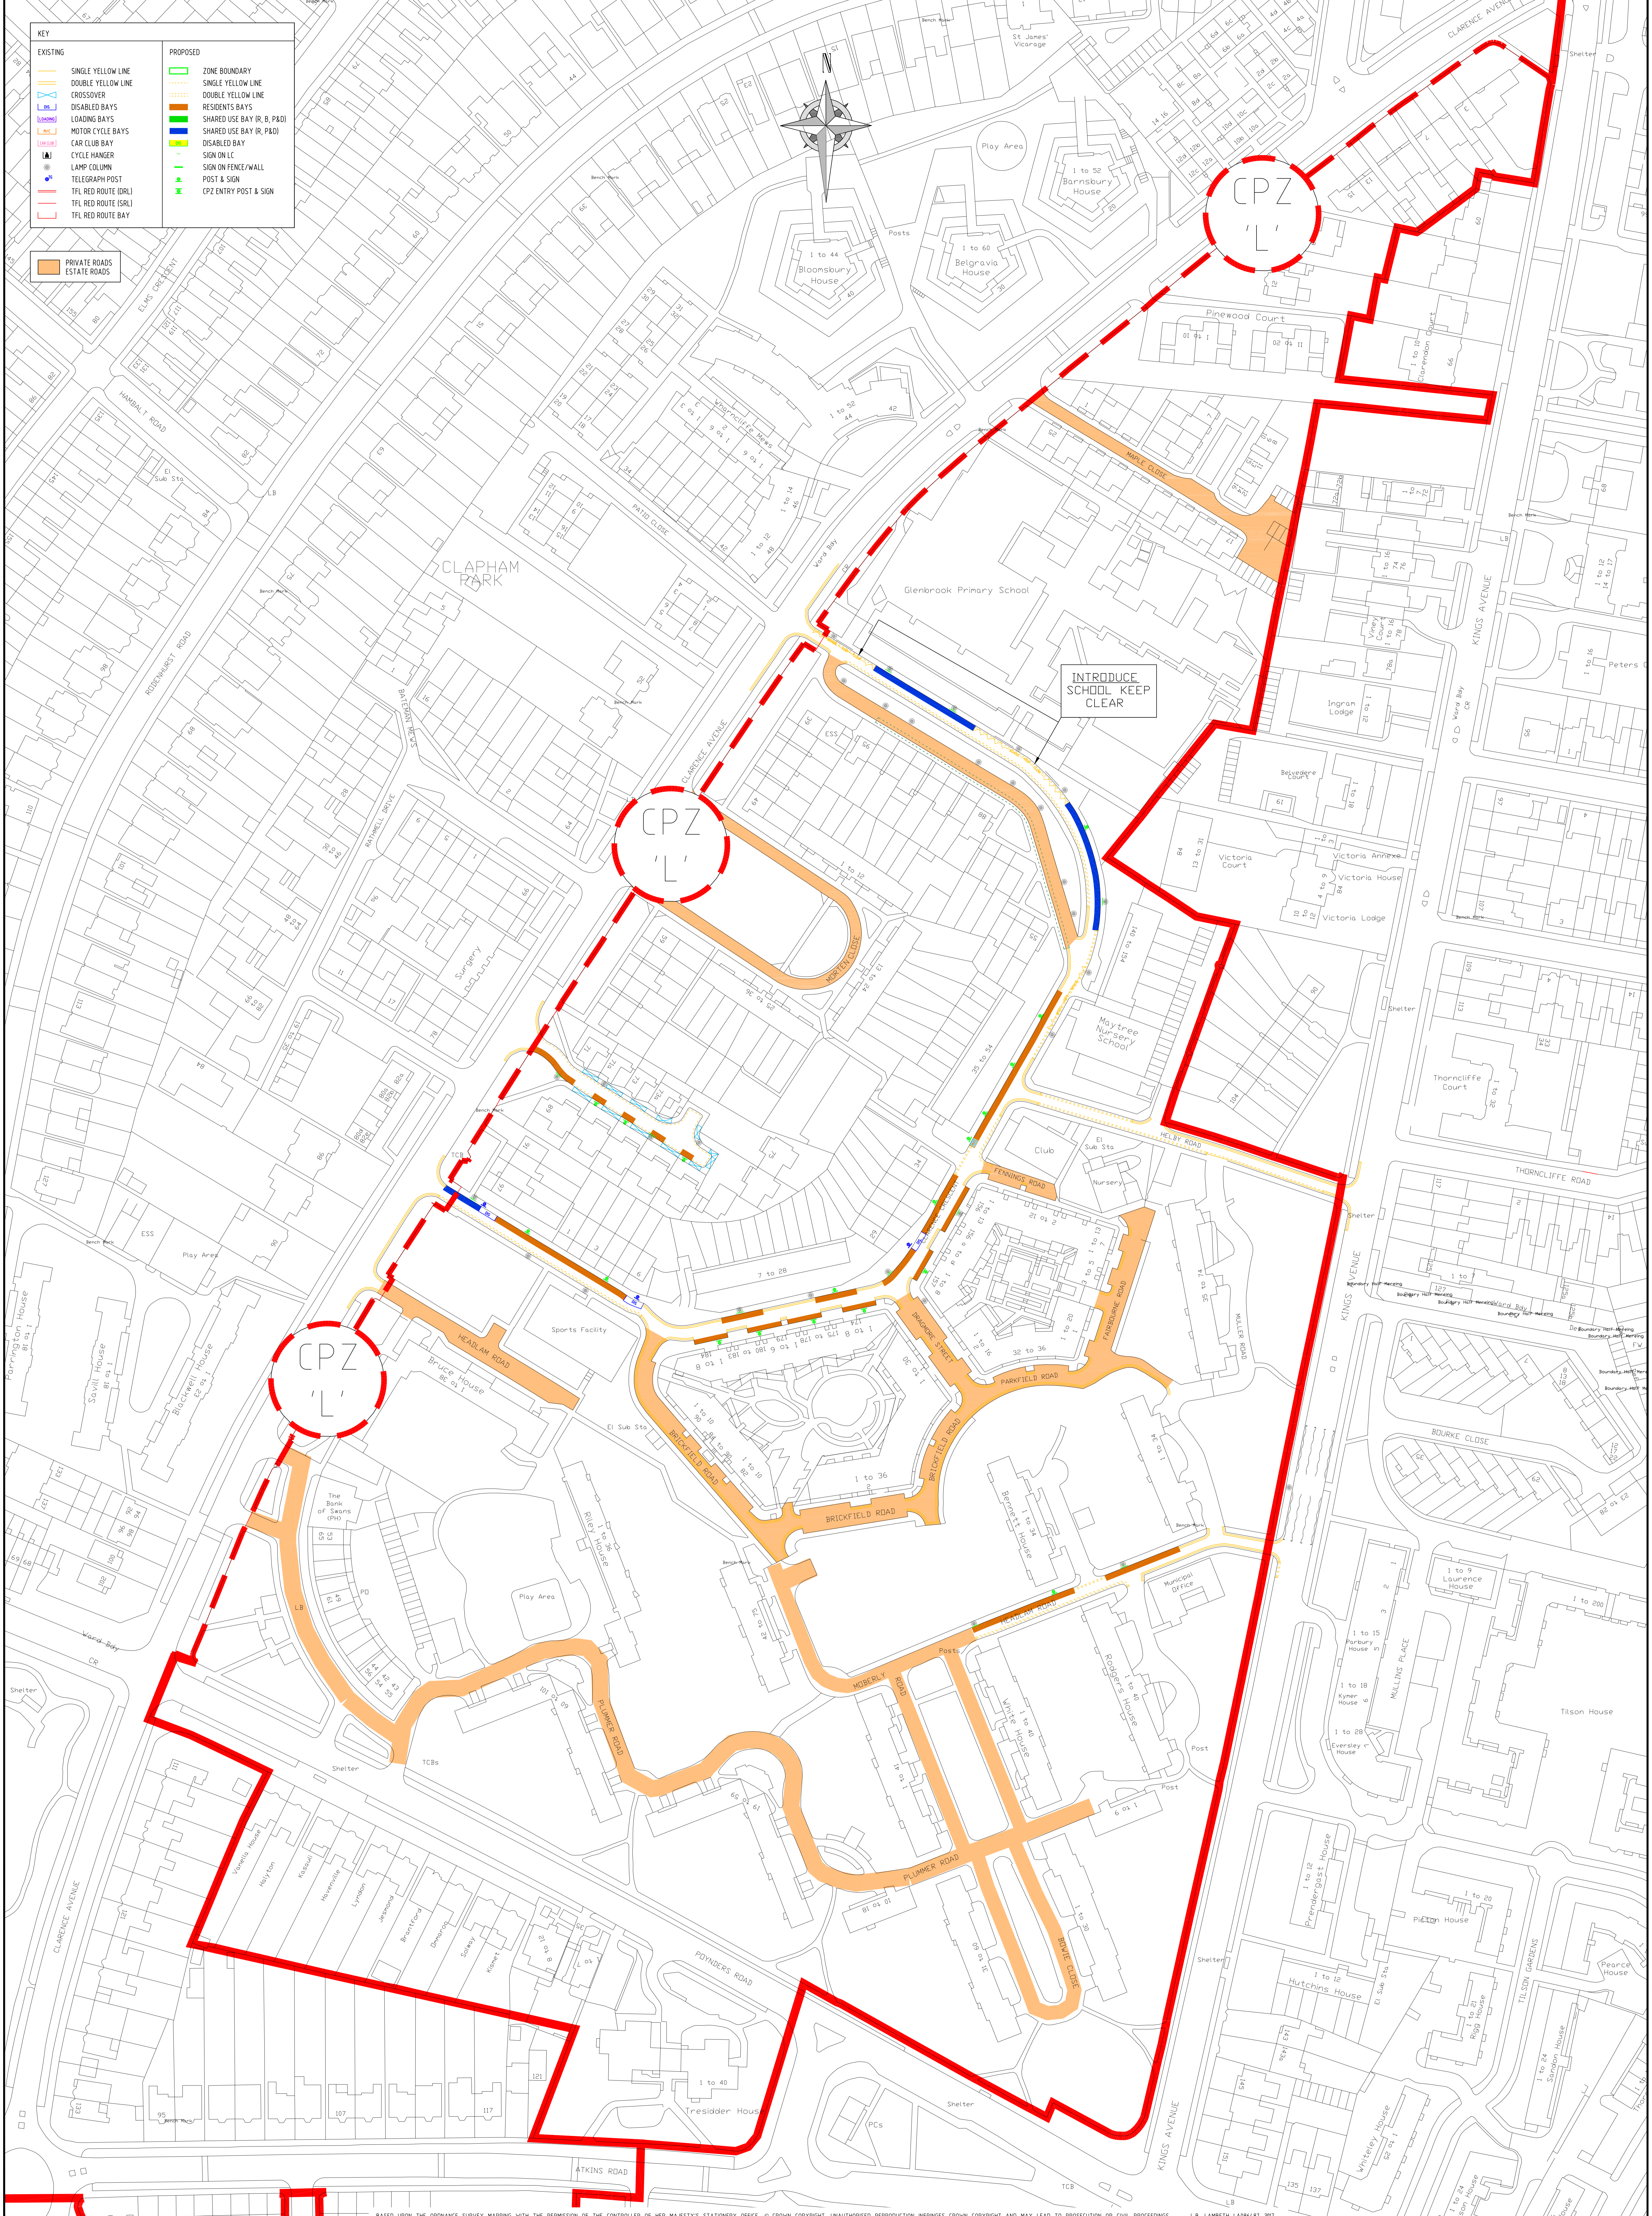


KEY	
	SINGLE YELLOW LINE
	DOUBLE YELLOW LINE
	CROSSOVER
	DISABLED BAYS
	LOADING BAYS
	MOTOR CYCLE BAYS
	CAR CLUB BAY
	CYCLE HANGER
	LAMP COLUMN
	TELEGRAPH POST
	TfL RED ROUTE (DRL)
	TfL RED ROUTE (SRL)
	TfL RED ROUTE BAY
	ZONE BOUNDARY
	SINGLE YELLOW LINE
	DOUBLE YELLOW LINE
	RESIDENTS BAYS
	SHARED USE BAY (IR, B, P&D)
	SHARED USE BAY (IR, P&D)
	DISABLED BAY
	SIGN ON LC
	SIGN ON FENCE/WALL
	POST & SIGN
	CPZ ENTRY POST & SIGN

PRIVATE ROADS
ESTATE ROADS

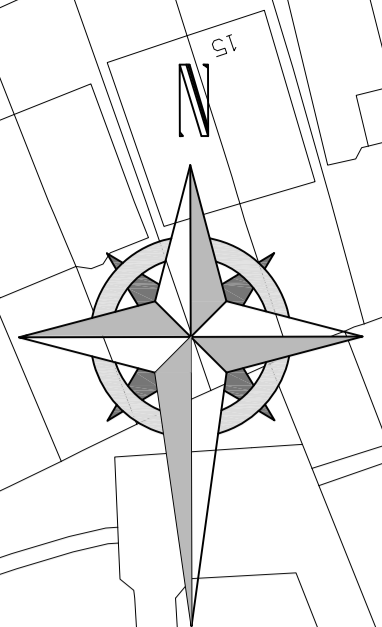

INTRODUCE
SCHOOL KEEP
CLEAR

CPZ
'L'

CPZ
'L'

BASED UPON THE ORDNANCE SURVEY MAPPING WITH THE PERMISSION OF THE CONTROLLER OF HER MAJESTY'S STATIONERY OFFICE. © CROWN COPYRIGHT. UNAUTHORISED REPRODUCTION INFRINGES CROWN COPYRIGHT AND MAY LEAD TO PROSECUTION OR CIVIL PROCEEDINGS. L.B. LAMBETH LA096487 2017

NOTES:

REV	DESCRIPTION	DRAWN	SIG	DATE	CHKD	SIG	DATE	APP	SIG	DATE

PROJECT
ZONE D IMPLEMENTATION

DESIGN TITLE
DETAILED DESIGN

CLASSIFICATION
IMPLEMENTATION A0

SCALE
N.T.S.

DATE
18.05.17

PROJECT NO
DES-CPZ-N-2001-007