

KEY


- EXISTING
- SINGLE YELLOW LINE
- DOUBLE YELLOW LINE
- CROSSOVER
- CROSSOVER (NOT IN USE)
- ILLEGAL CROSSOVER
- DISABLED BAYS
- LOADING BAYS
- CAR CLUB BAY
- CYCLE HANGER
- LAMP COLUMN
- TELEGRAPH POST
- TFL RED ROUTE (DR)
- TFL RED ROUTE (SR)
- TFL RED ROUTE BAY

TO BE INTRODUCED

- EXTENSION TO ZONE R BOUNDARY
- SINGLE YELLOW LINE
- DOUBLE YELLOW LINE
- RESIDENTS & PAY BY PHONE BAYS
- SHARED USE BAYS (RESIDENT, BUSINESS & PBP)
- MOTORCYCLE BAY
- SIGN ON LAMP COLUMN
- SIGN ON NEW POST
- ENTRY SIGN ON NEW POST


PLEASE NOTE: THE PAY BY PHONE FACILITY ALLOWS FOR A 1 HOUR MAXIMUM STAY

PRIVATE / ESTATE ROADS/AREA

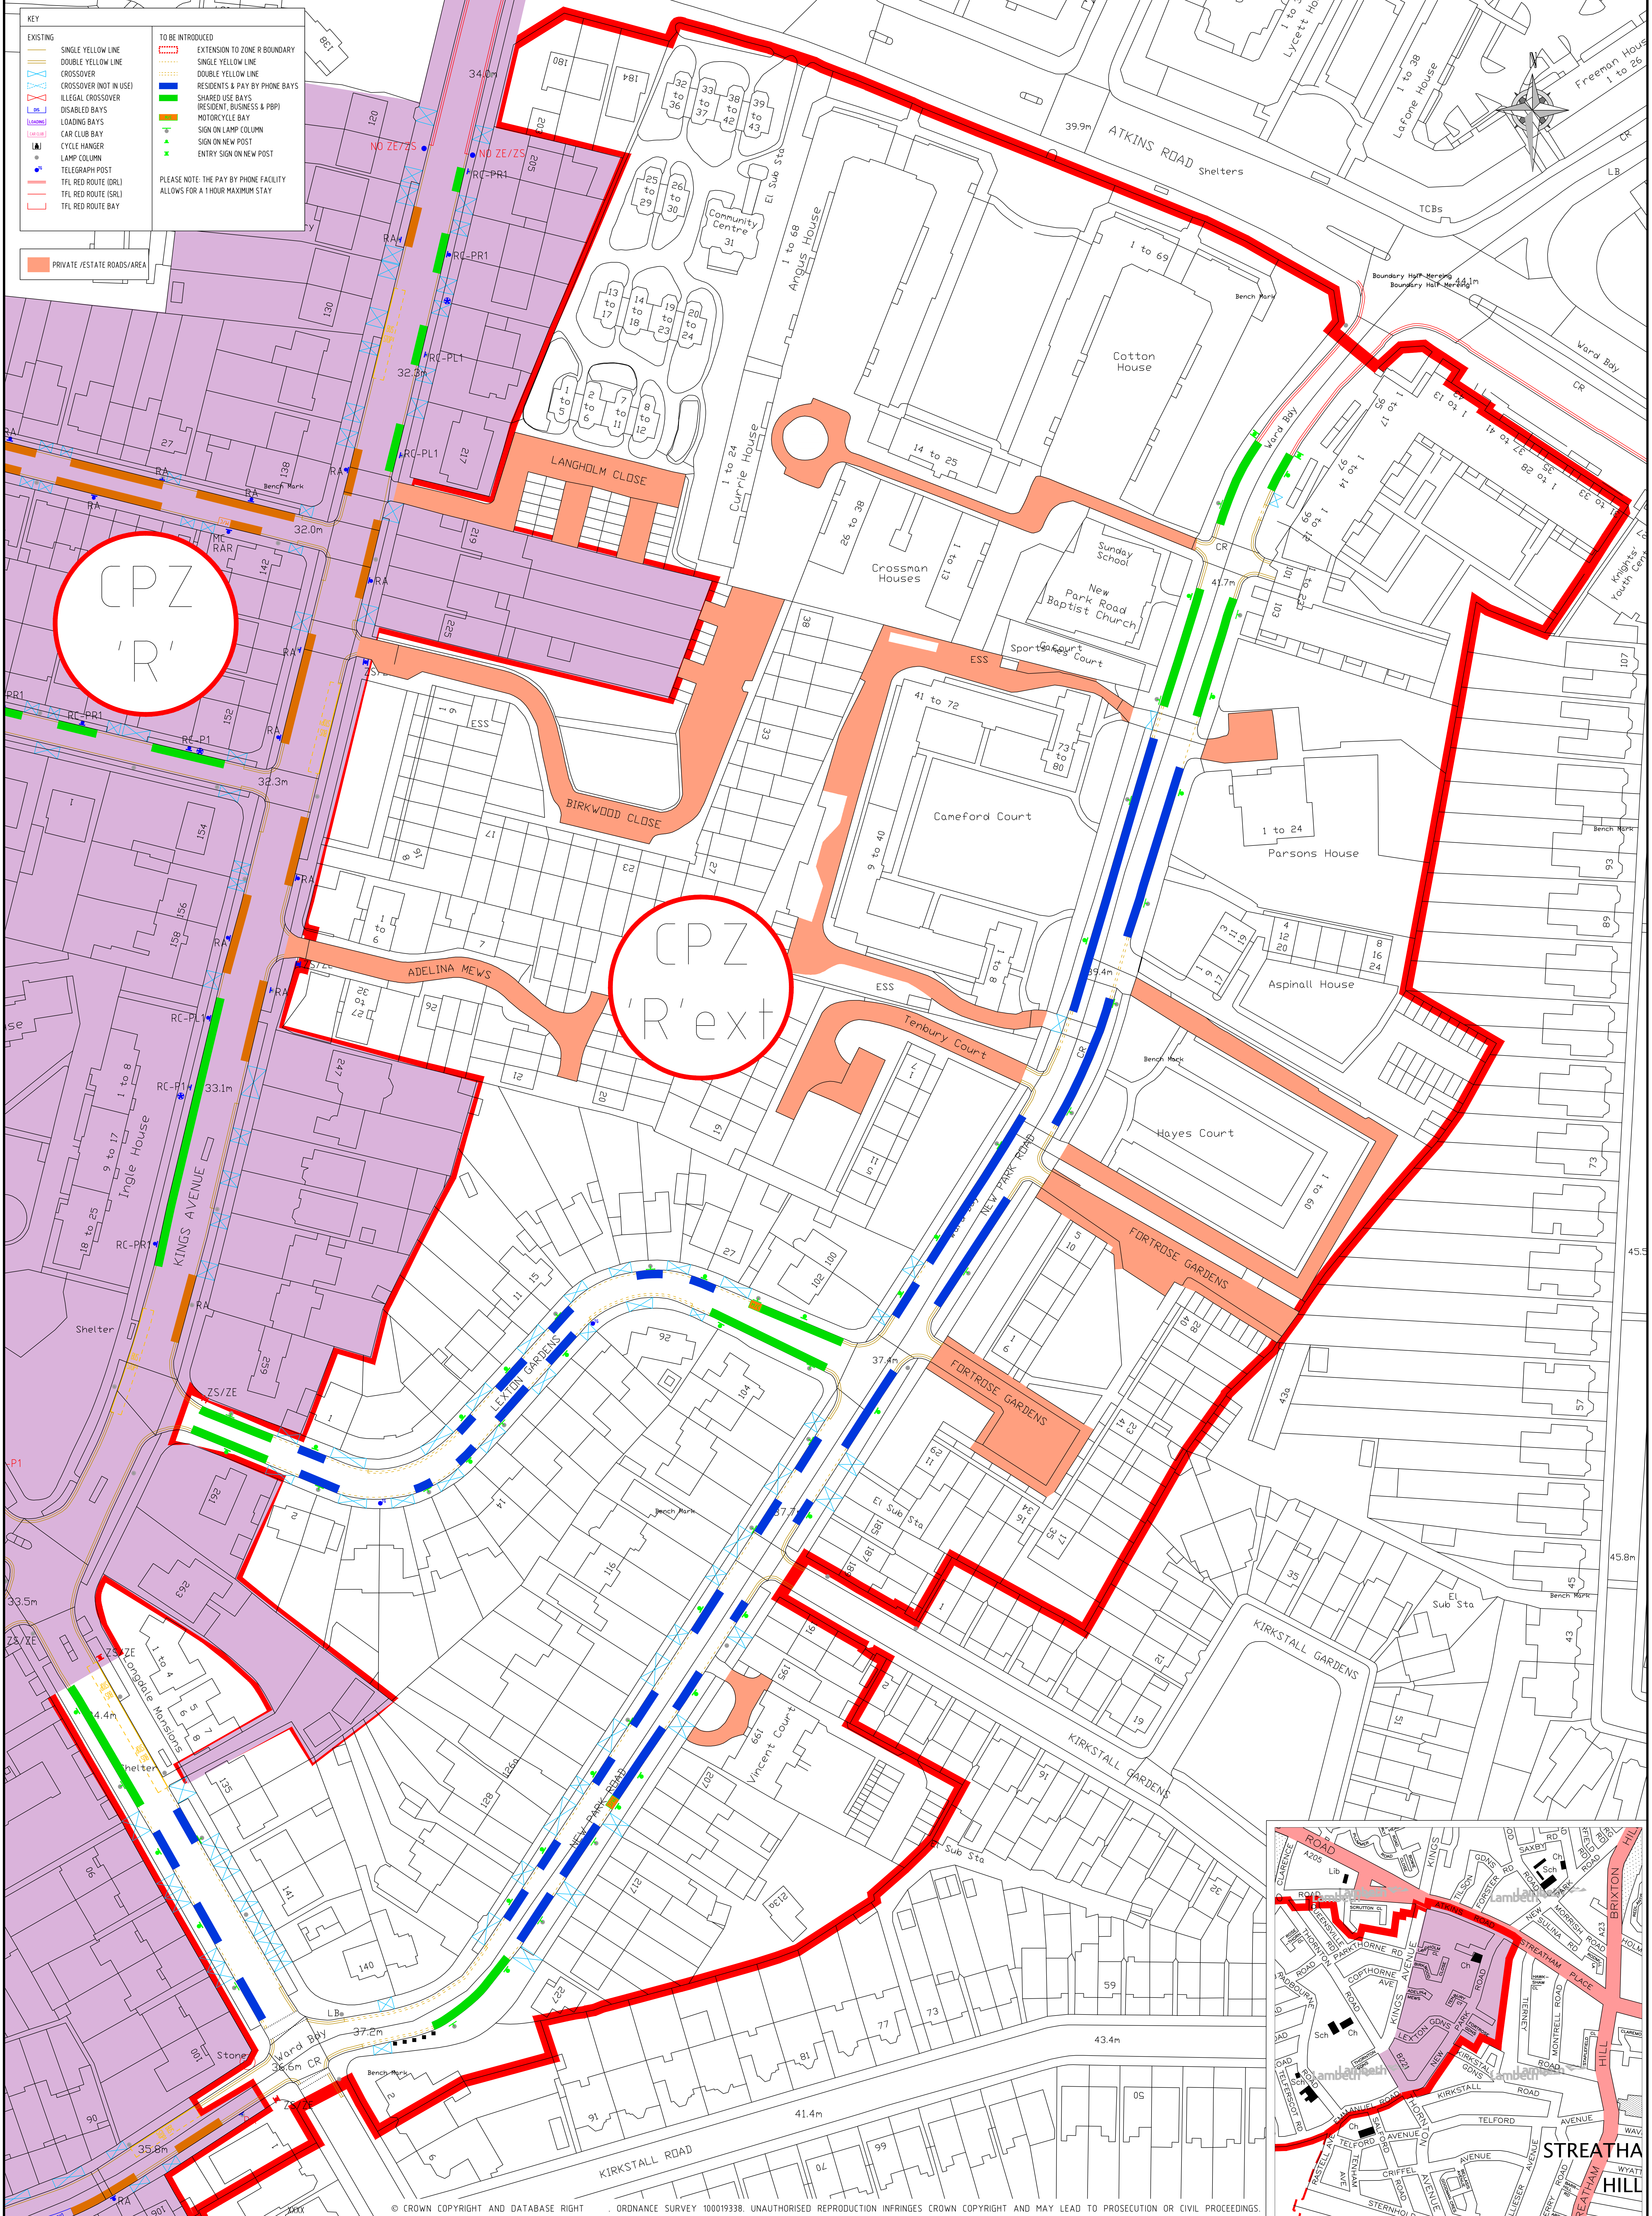

CPZ
'R'

CPZ
'R'ext

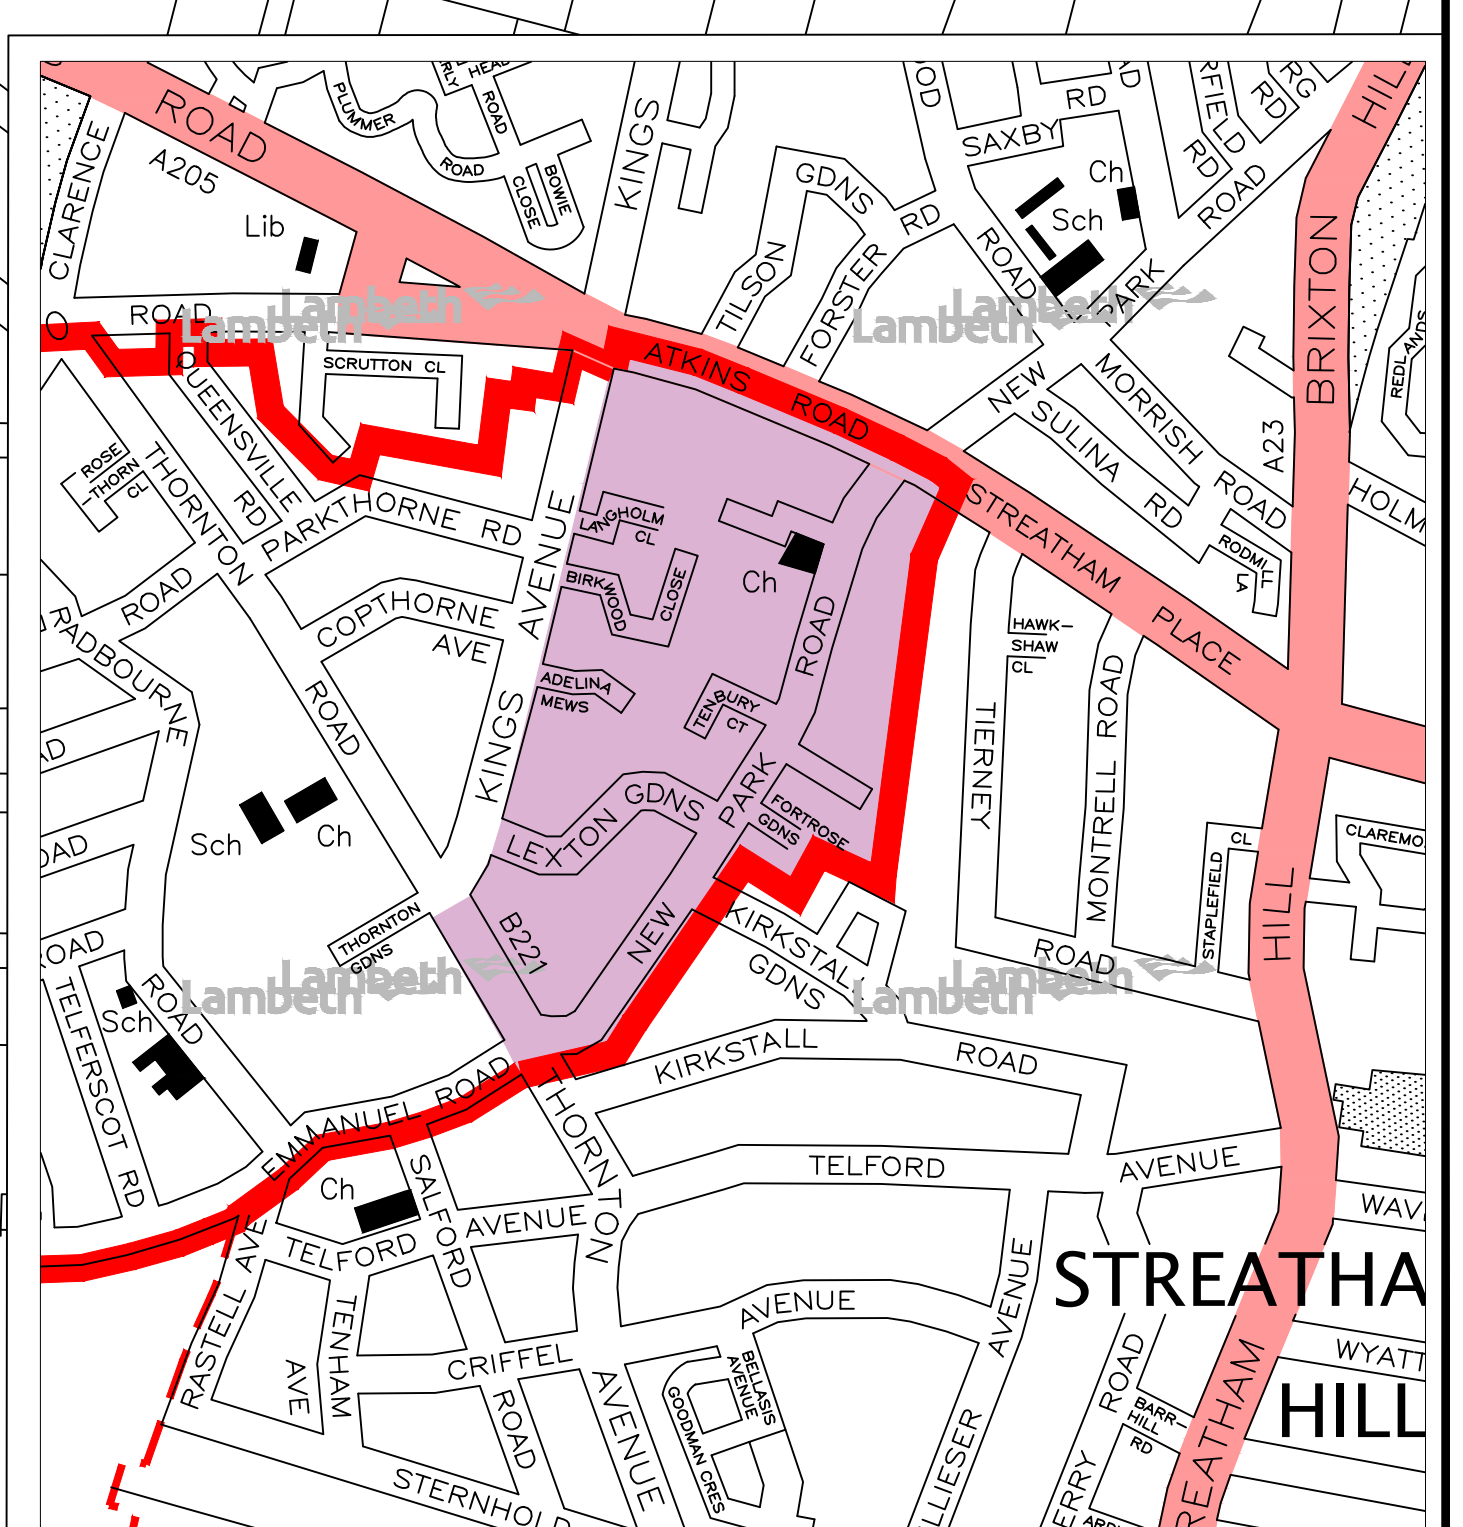

© CROWN COPYRIGHT AND DATABASE RIGHT ORDNANCE SURVEY 100019338. UNAUTHORISED REPRODUCTION INFRINGES CROWN COPYRIGHT AND MAY LEAD TO PROSECUTION OR CIVIL PROCEEDINGS.

NOTES:

REV	DESCRIPTION	DRAWN	SIG	DATE	CHKD	SIG	DATE	APP	SIG	DATE

Lambeth Transport
SOUTH WEST LONDON
4TH FLOOR, BLUE STAR HOUSE
254-256 STONEYWELL ROAD
LONDON, SW4 5EP
TEL: 7926 9000

PROJECT: CONTROLLED PARKING ZONE
ZONE R - PROPOSED CPZ EXTENSION
CLASSIFICATION: IMPLEMENTATION
SCALE: A0 1:500
DATE: 12.05.18
DRAWING NO: DES-CPZ-N-2002-003-01