
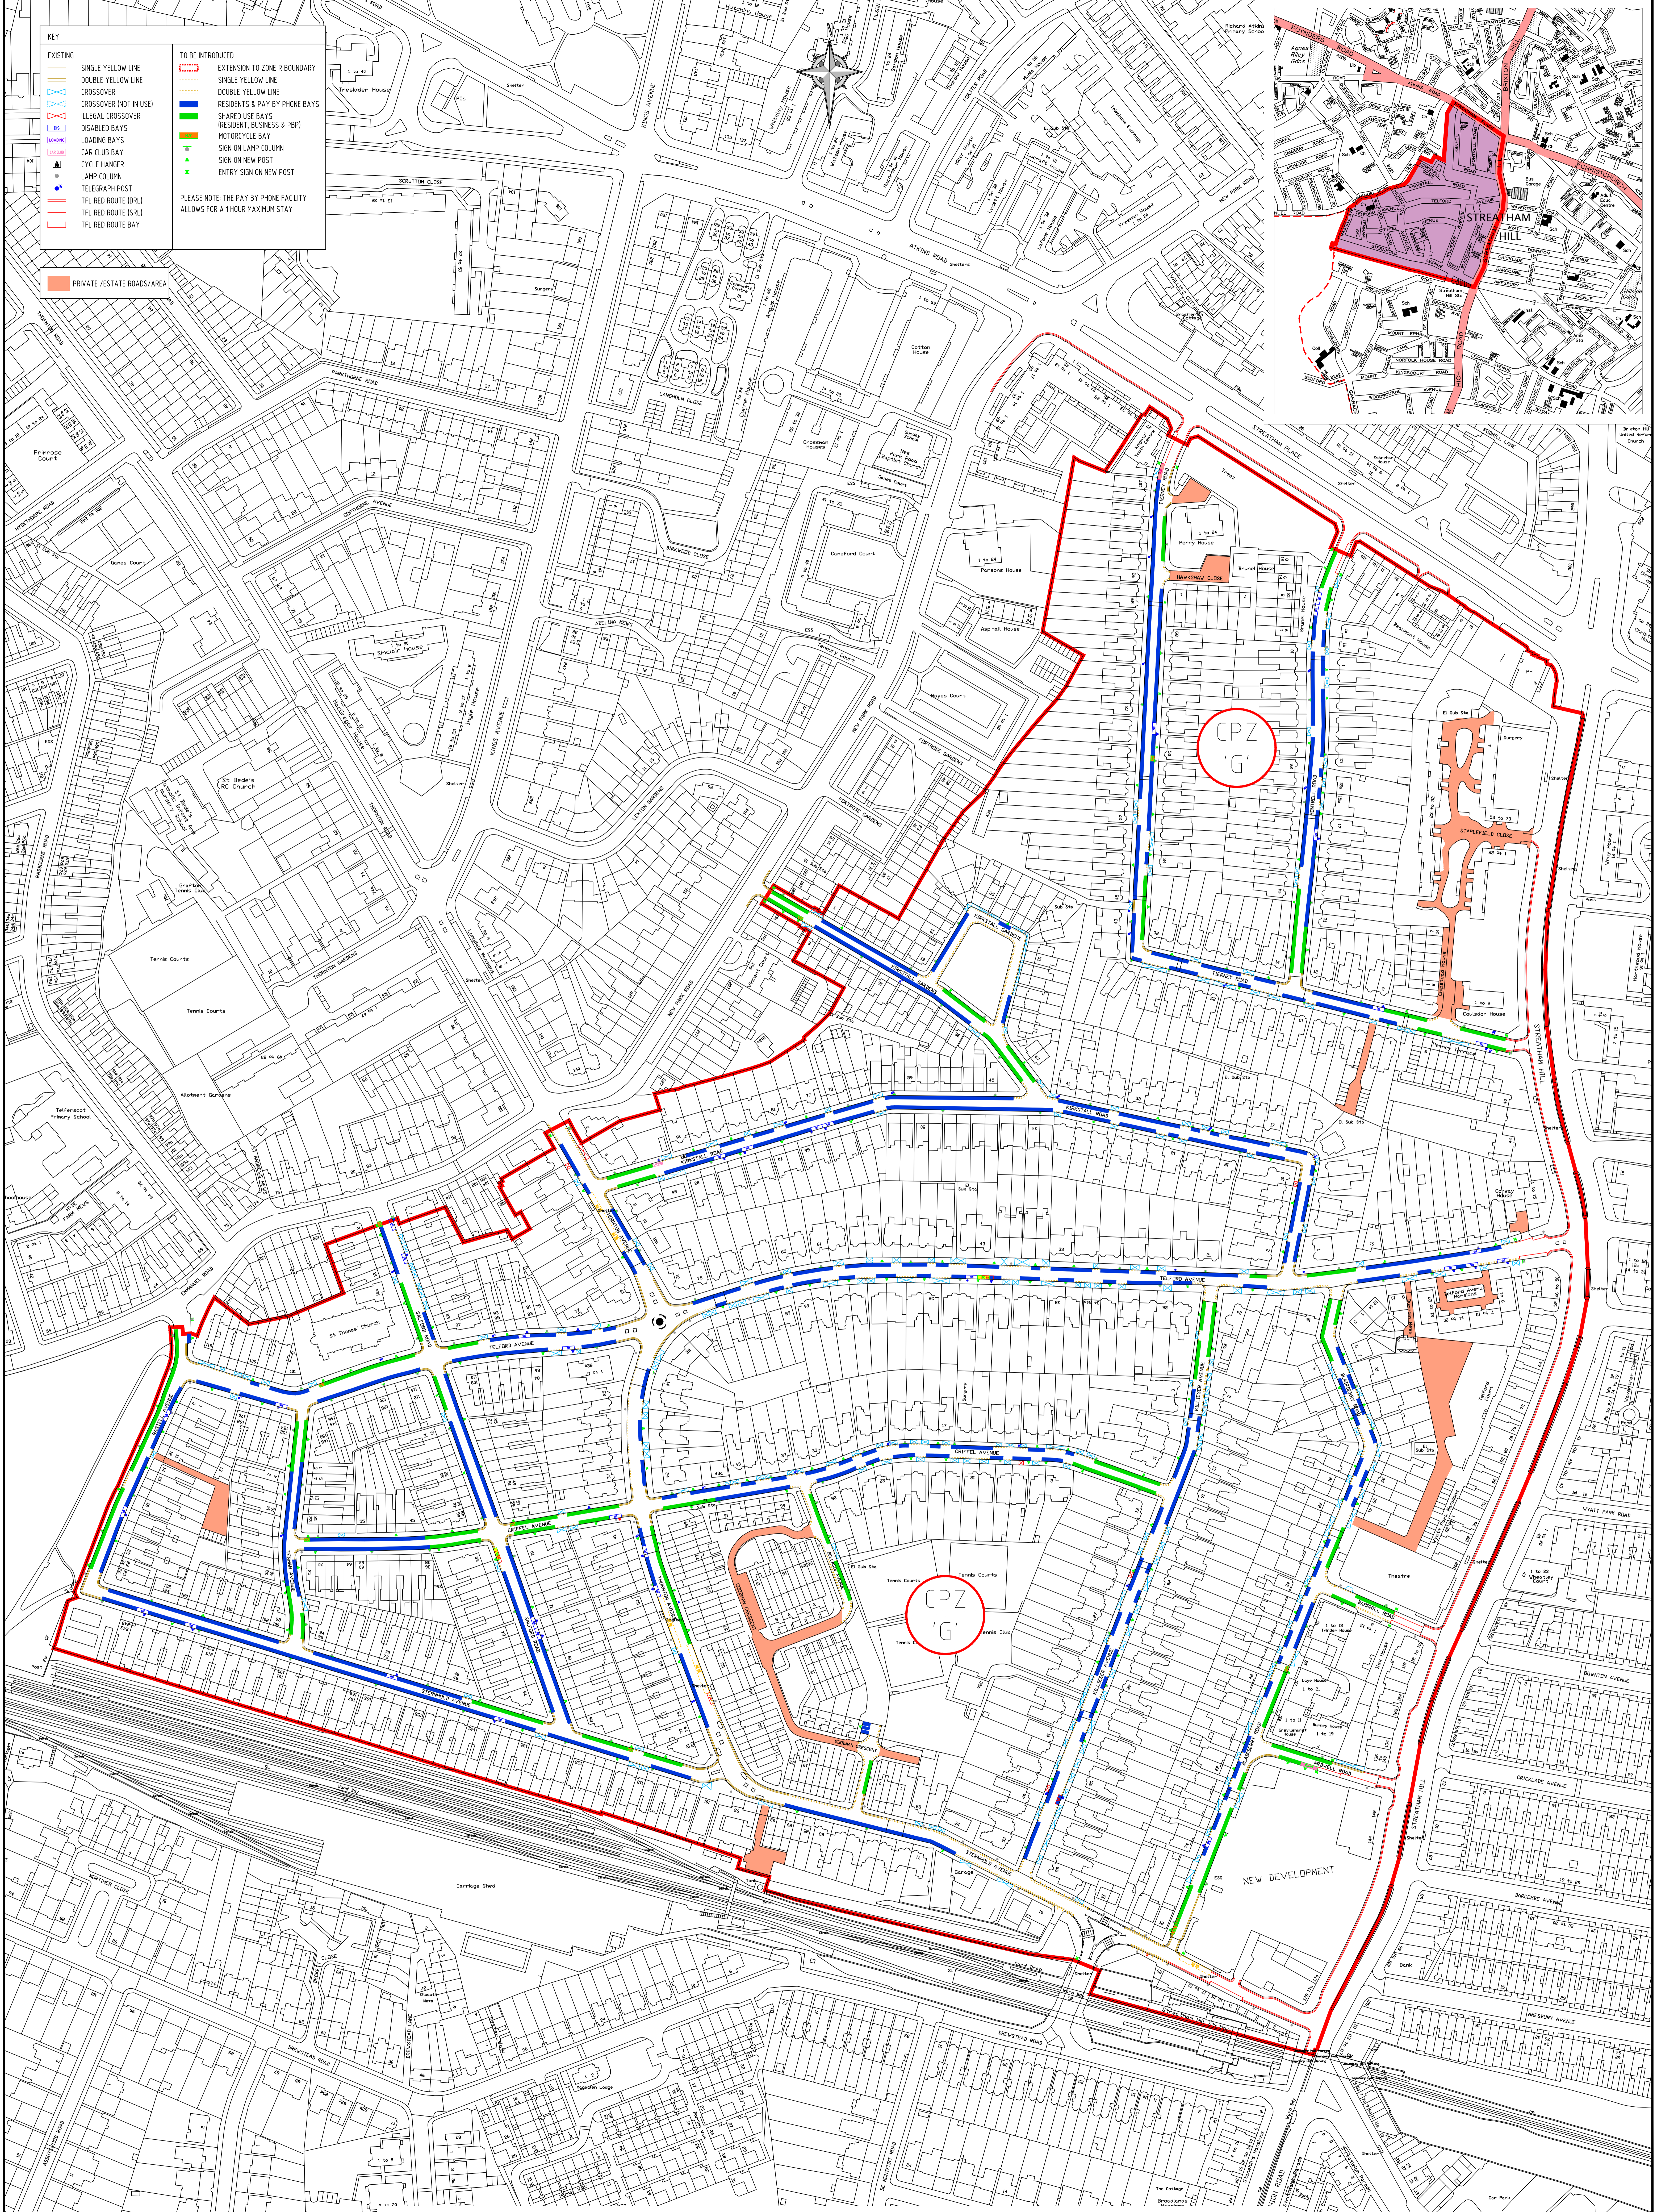


- KEY**
- | | |
|------------------------|-------------------------------|
| EXISTING | TO BE INTRODUCED |
| SINGLE YELLOW LINE | EXTENSION TO ZONE R BOUNDARY |
| DOUBLE YELLOW LINE | SINGLE YELLOW LINE |
| CROSSOVER (NOT IN USE) | DOUBLE YELLOW LINE |
| ILLEGAL CROSSOVER | RESIDENTS & PAY BY PHONE BAYS |
| DISABLED BAYS | SHARED USE BAYS |
| LOADING BAYS | (RESIDENT, BUSINESS & PBP) |
| CAR CLUB BAY | MOTORCYCLE BAY |
| CYCLE HANGER | SIGN ON LAMP COLUMN |
| LAMP COLUMN | SIGN ON NEW POST |
| TELEGRAPH POST | ENTRY SIGN ON NEW POST |
| TFL RED ROUTE (DRL) | |
| TFL RED ROUTE (SRL) | |
| TFL RED ROUTE BAY | |
- PLEASE NOTE: THE PAY BY PHONE FACILITY ALLOWS FOR A 1 HOUR MAXIMUM STAY

PRIVATE / ESTATE ROADS/AREA

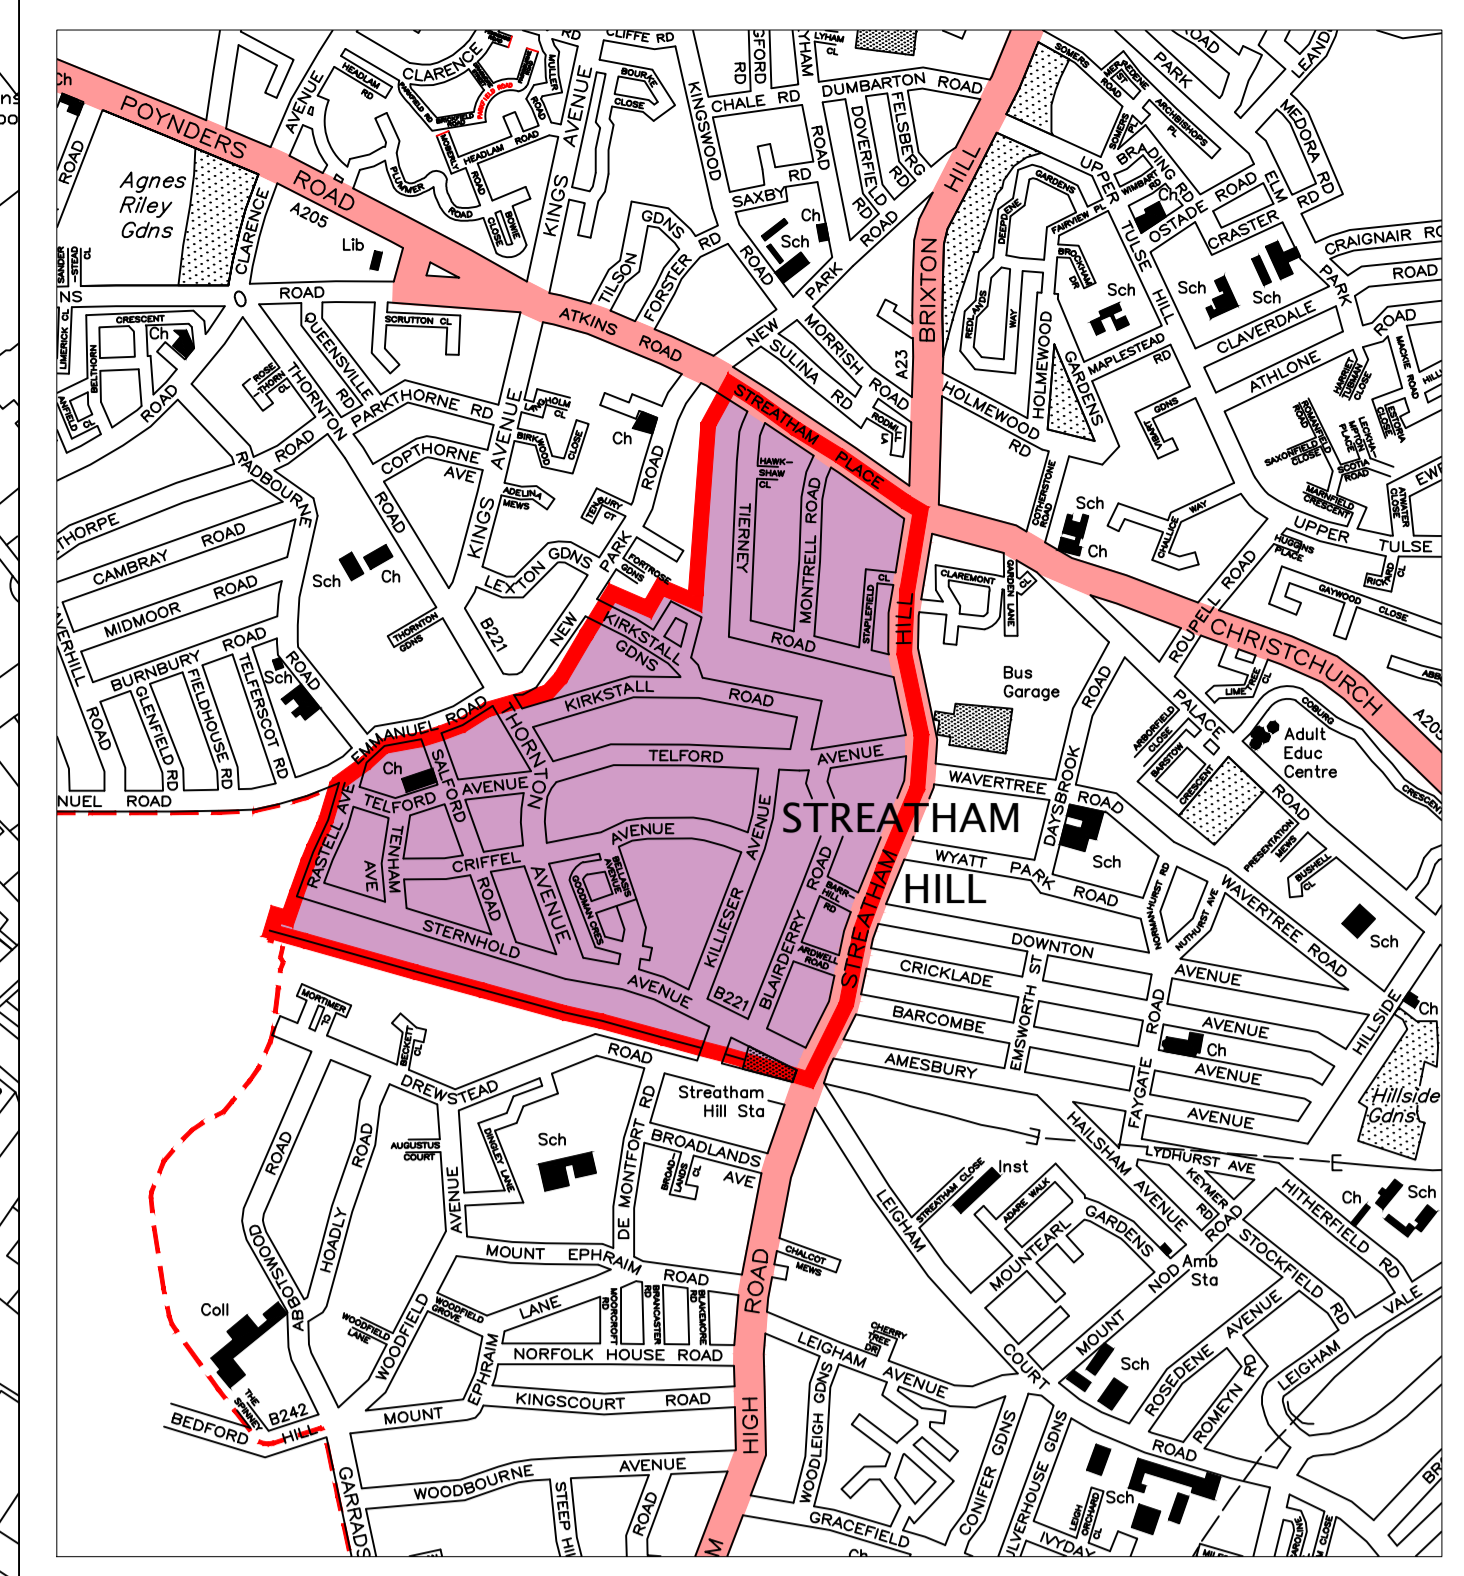

© CROWN COPYRIGHT AND DATABASE RIGHT 2018. ORDNANCE SURVEY 100019338. UNAUTHORISED REPRODUCTION INFRINGES CROWN COPYRIGHT AND MAY LEAD TO PROSECUTION OR CIVIL PROCEEDINGS.

NOTES:

| REV | DESCRIPTION | DRAWN | SIC | DATE | CHKD | SIC | DATE | APP | SIC | DATE |
|-----|-------------|-------|-----|------|------|-----|------|-----|-----|------|
| | | | | | | | | | | |

Lambeth Transport

4TH FLOOR, BLUE STAR HOUSE
254-256, STONEYHILL ROAD
LONDON, SW4 3SP
020 7926 9000

| | | | |
|------|-------------------|----------------|------------------------------|
| BRN | BC | PROJECT | CONTROLLED PARKING ZONE |
| DES | LM | DRIVING TITLE | ZONE G - STREAMHAM HILL WEST |
| APP | AB | CLASSIFICATION | IMPLEMENTATION |
| INTS | AD | NOV | NTS |
| DES | BC | DATE | 12.05.18 |
| DES | CPZ-N-2002-004-01 | REVISION | |