


KEY	
	EXISTING SINGLE YELLOW LINE
	EXISTING DOUBLE YELLOW LINE
	EXISTING CROSSOVER
	EXISTING ILLEGAL CROSSOVER
	EXISTING DISABLED BAYS
	EXISTING CAR CLUB BAY
	EXISTING CYCLE HANGER
	EXISTING LAMP COLUMN
	EXISTING TELEGRAPH POST
	EXISTING POST & SIGN
	EXISTING TFL RED ROUTE (DRL)
	EXISTING TFL RED ROUTE (SRL)
	EXISTING TFL RED ROUTE BAY
	EXISTING CONSULTATION AREA
	TO BE INTRODUCED DOUBLE YELLOW LINE
	TO BE INTRODUCED REMOVE SINGLE YELLOW LINE

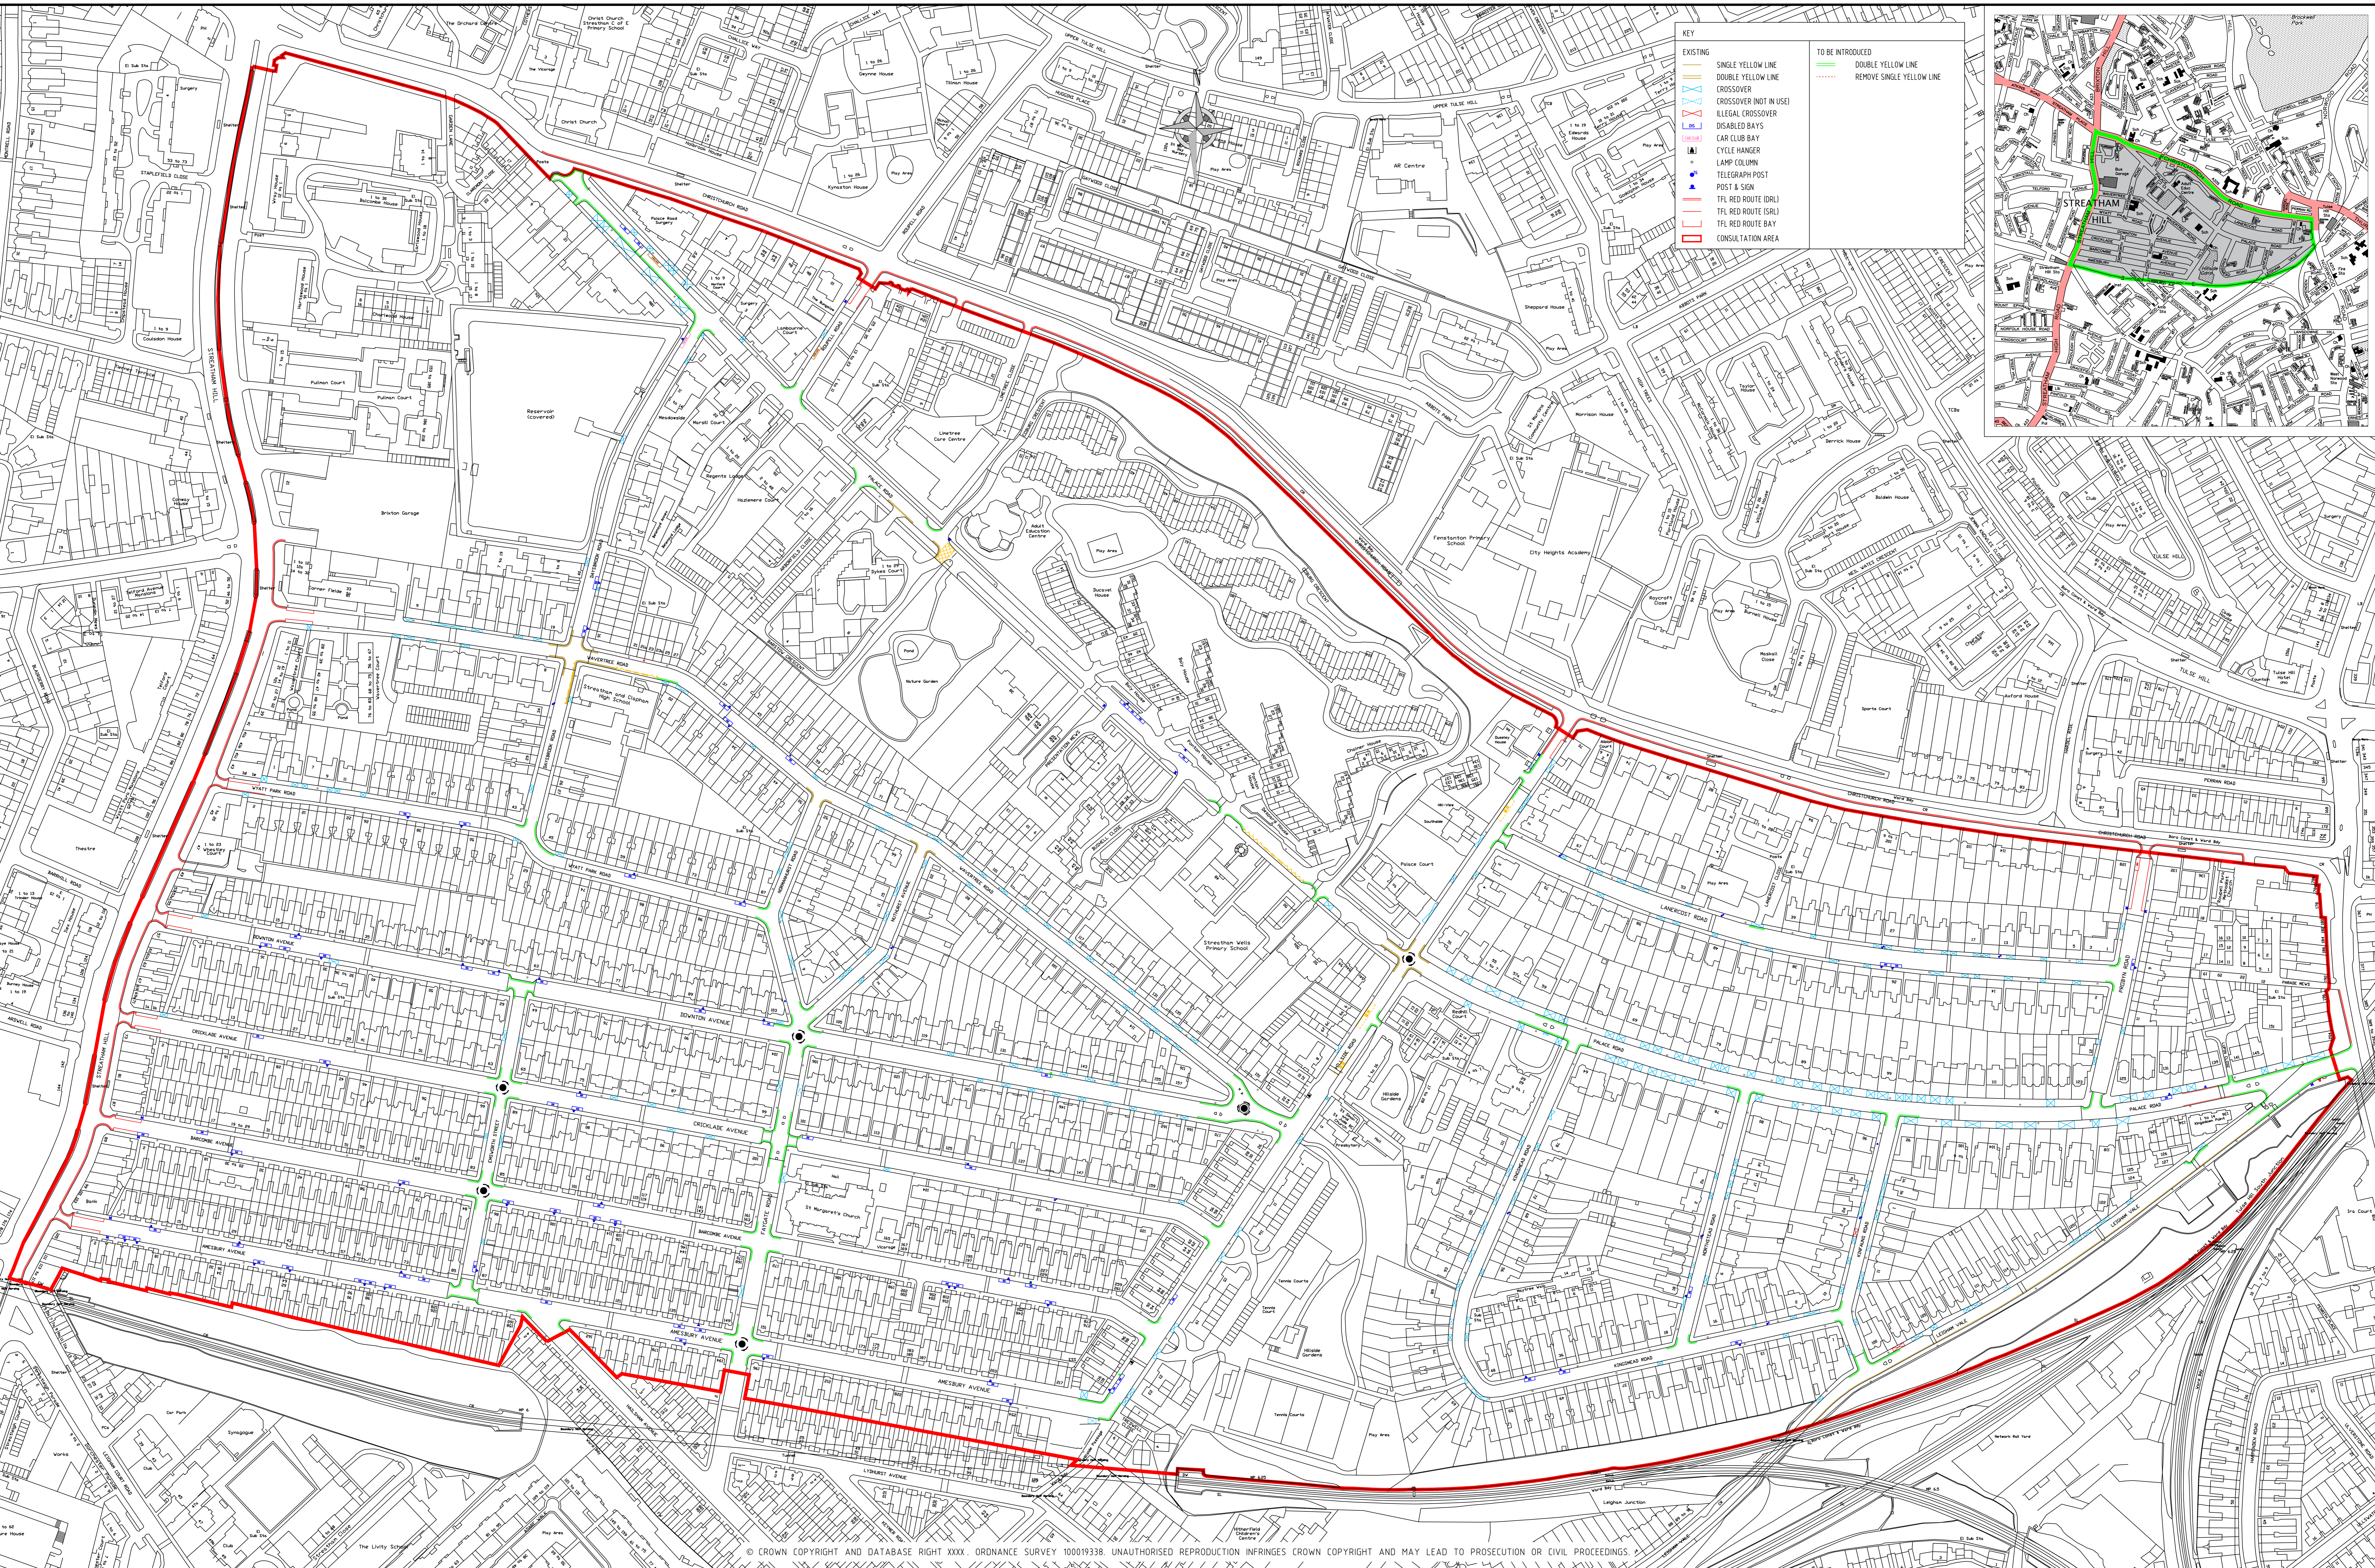

© CROWN COPYRIGHT AND DATABASE RIGHT XXXX. ORDNANCE SURVEY 100019338. UNAUTHORISED REPRODUCTION INFRINGES CROWN COPYRIGHT AND MAY LEAD TO PROSECUTION OR CIVIL PROCEEDINGS.

NOTES:

REV	DESCRIPTION	DRAWN	CHK	DATE	CHKD	DATE	APP	DATE

<p>Lambeth Transport CAPITAL PROGRAMMES 4TH FLOOR, BLUE STAR HOUSE 234-244, STICKLEWELL ROAD LONDON, SW9 5ST</p>	DRAWN: BC CHECKED: LM DATE: 12.05.18	PROJECT: WAITING RESTRICTIONS DRAWING TITLE: STRETTHAM HILL AREA 3 & 4 IMPLEMENTATION: AO SCALE: 1:1250 DRAWING NO: DES-CP2-N-2002-005-01
	DATE: 12.05.18	REVISION: -
	PROJECT: WAITING RESTRICTIONS	DRAWING TITLE: STRETTHAM HILL AREA 3 & 4
	IMPLEMENTATION: AO	SCALE: 1:1250