


HERNE HILL

From a map of 1888, the library site falls in open fields between suburban development

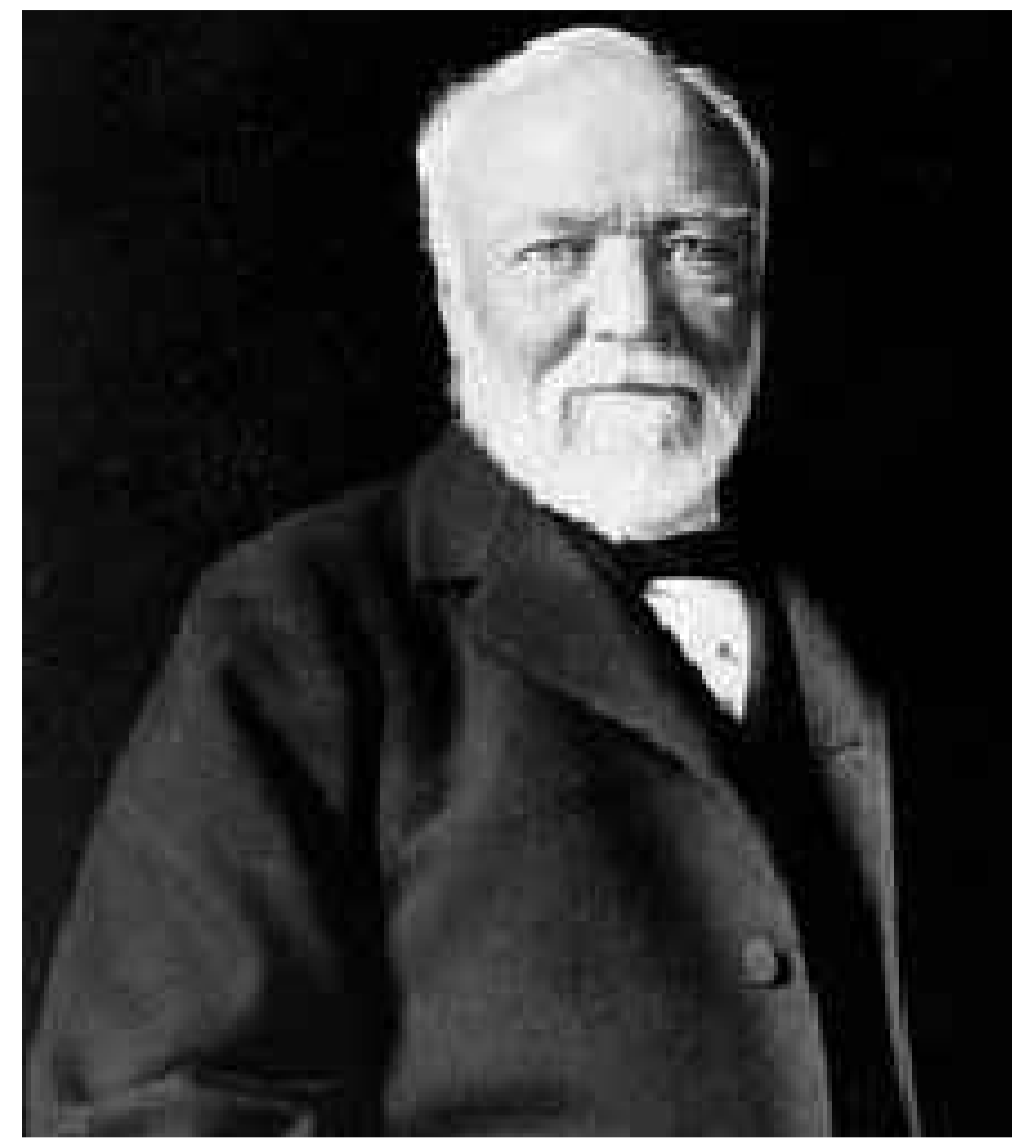

ANDREW CARNEGIE

A Scottish American industrialist who made a fortune in the late 19th Century. His philanthropic donations funded numerous Carnegie Libraries worldwide.

THE CARNEGIE LIBRARY, HERNE HILL


Funding was sought in 1902. Construction by Holliday & Greenwood took place in 1905 to the designs of H Wakeford & Sons Architects

HERITAGE CONSIDERATIONS :


- The existing library building is Grade II listed
- The new building elements will cause minimal disturbance to the external fabric of the listed building.
- New works will match the existing fabric where possible.
- The reception extension will be detailed in a contemporary manner, not seeking to replicate the ornate original detail and to be subordinate to it. It will be structurally independent of the main building.
- The reduction of the basement floor level internally will be carefully designed and constructed to avoid disturbance to the existing building.
- Certain of the internal partitions are to be removed which do not form part of the building as originally constructed.



AS VIEWED TODAY FROM FERNDENE ROAD
At the junction with Herne Hill Road

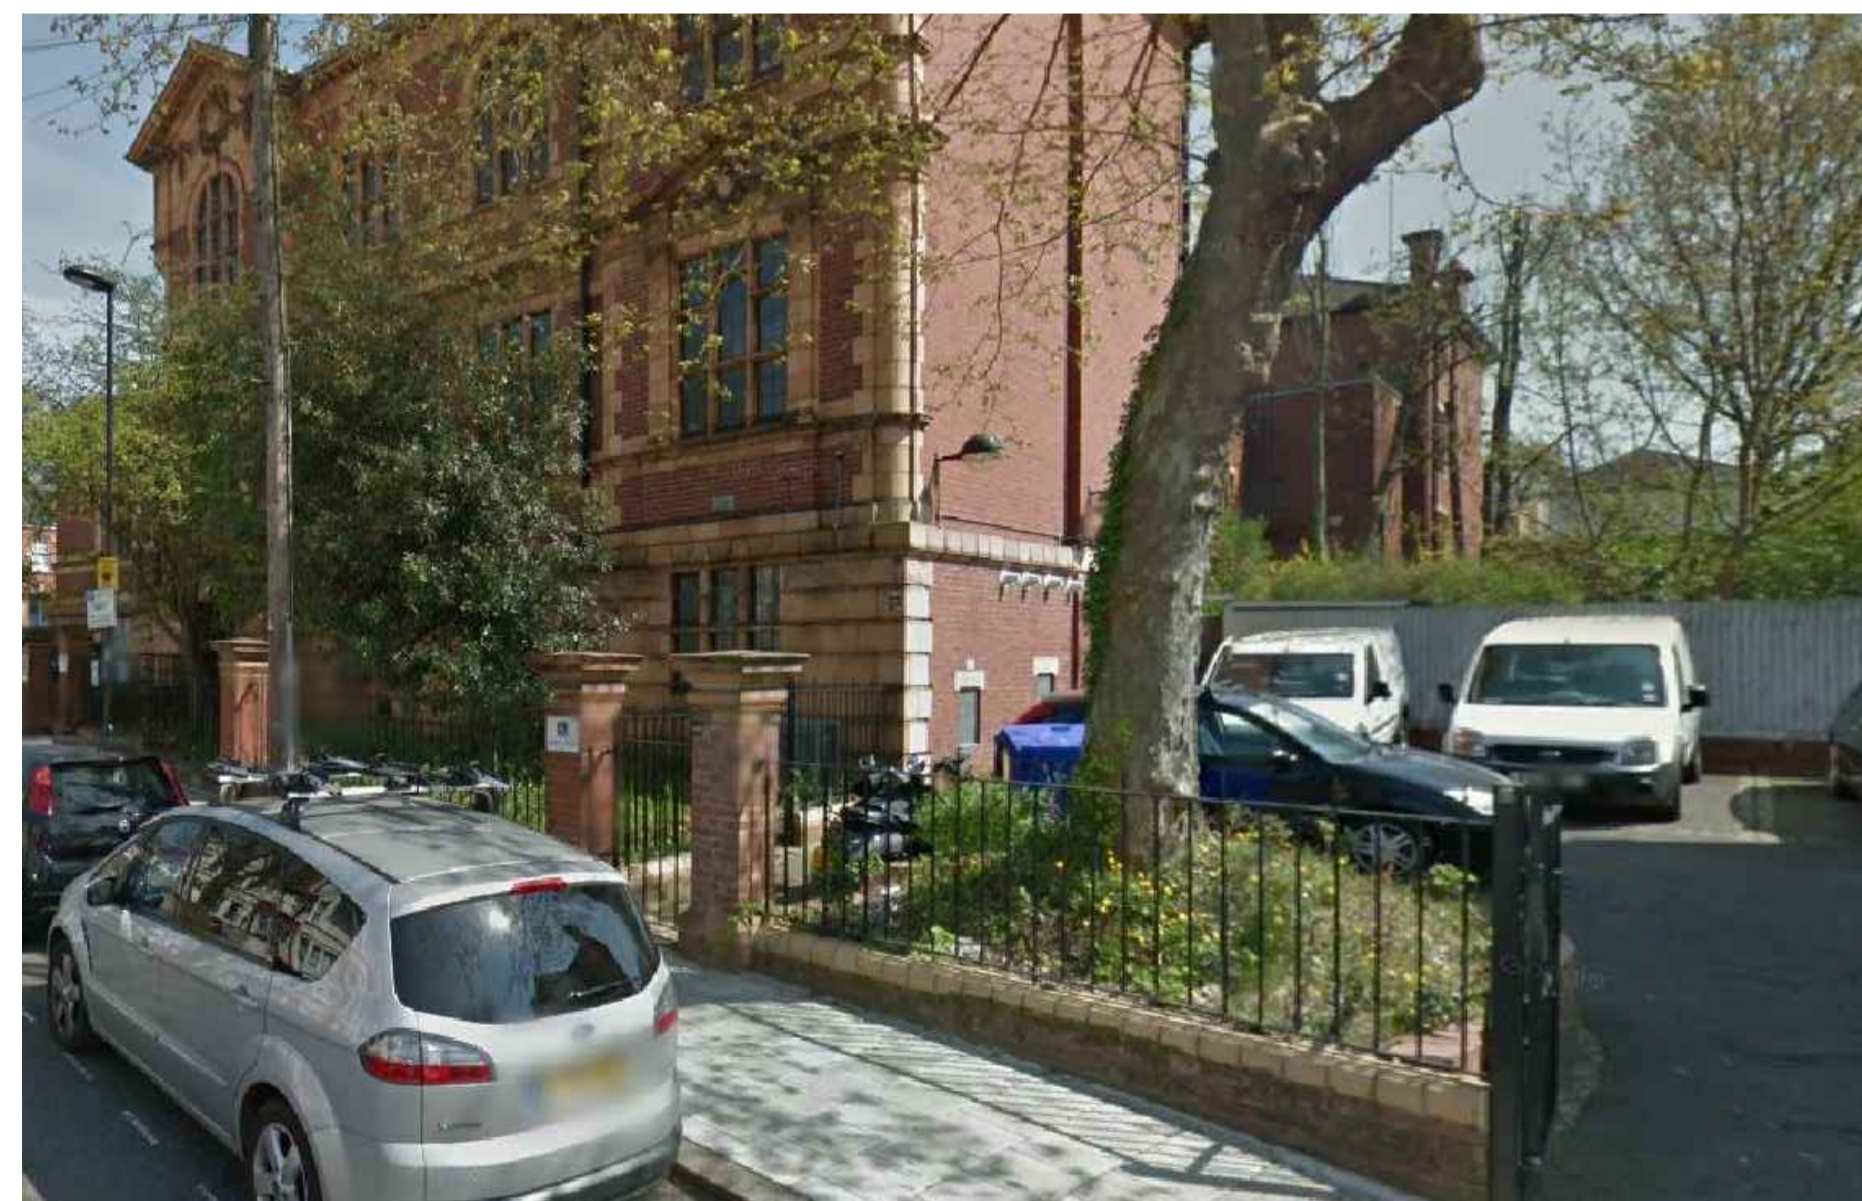

View onto proposed location for fitness centre entrance

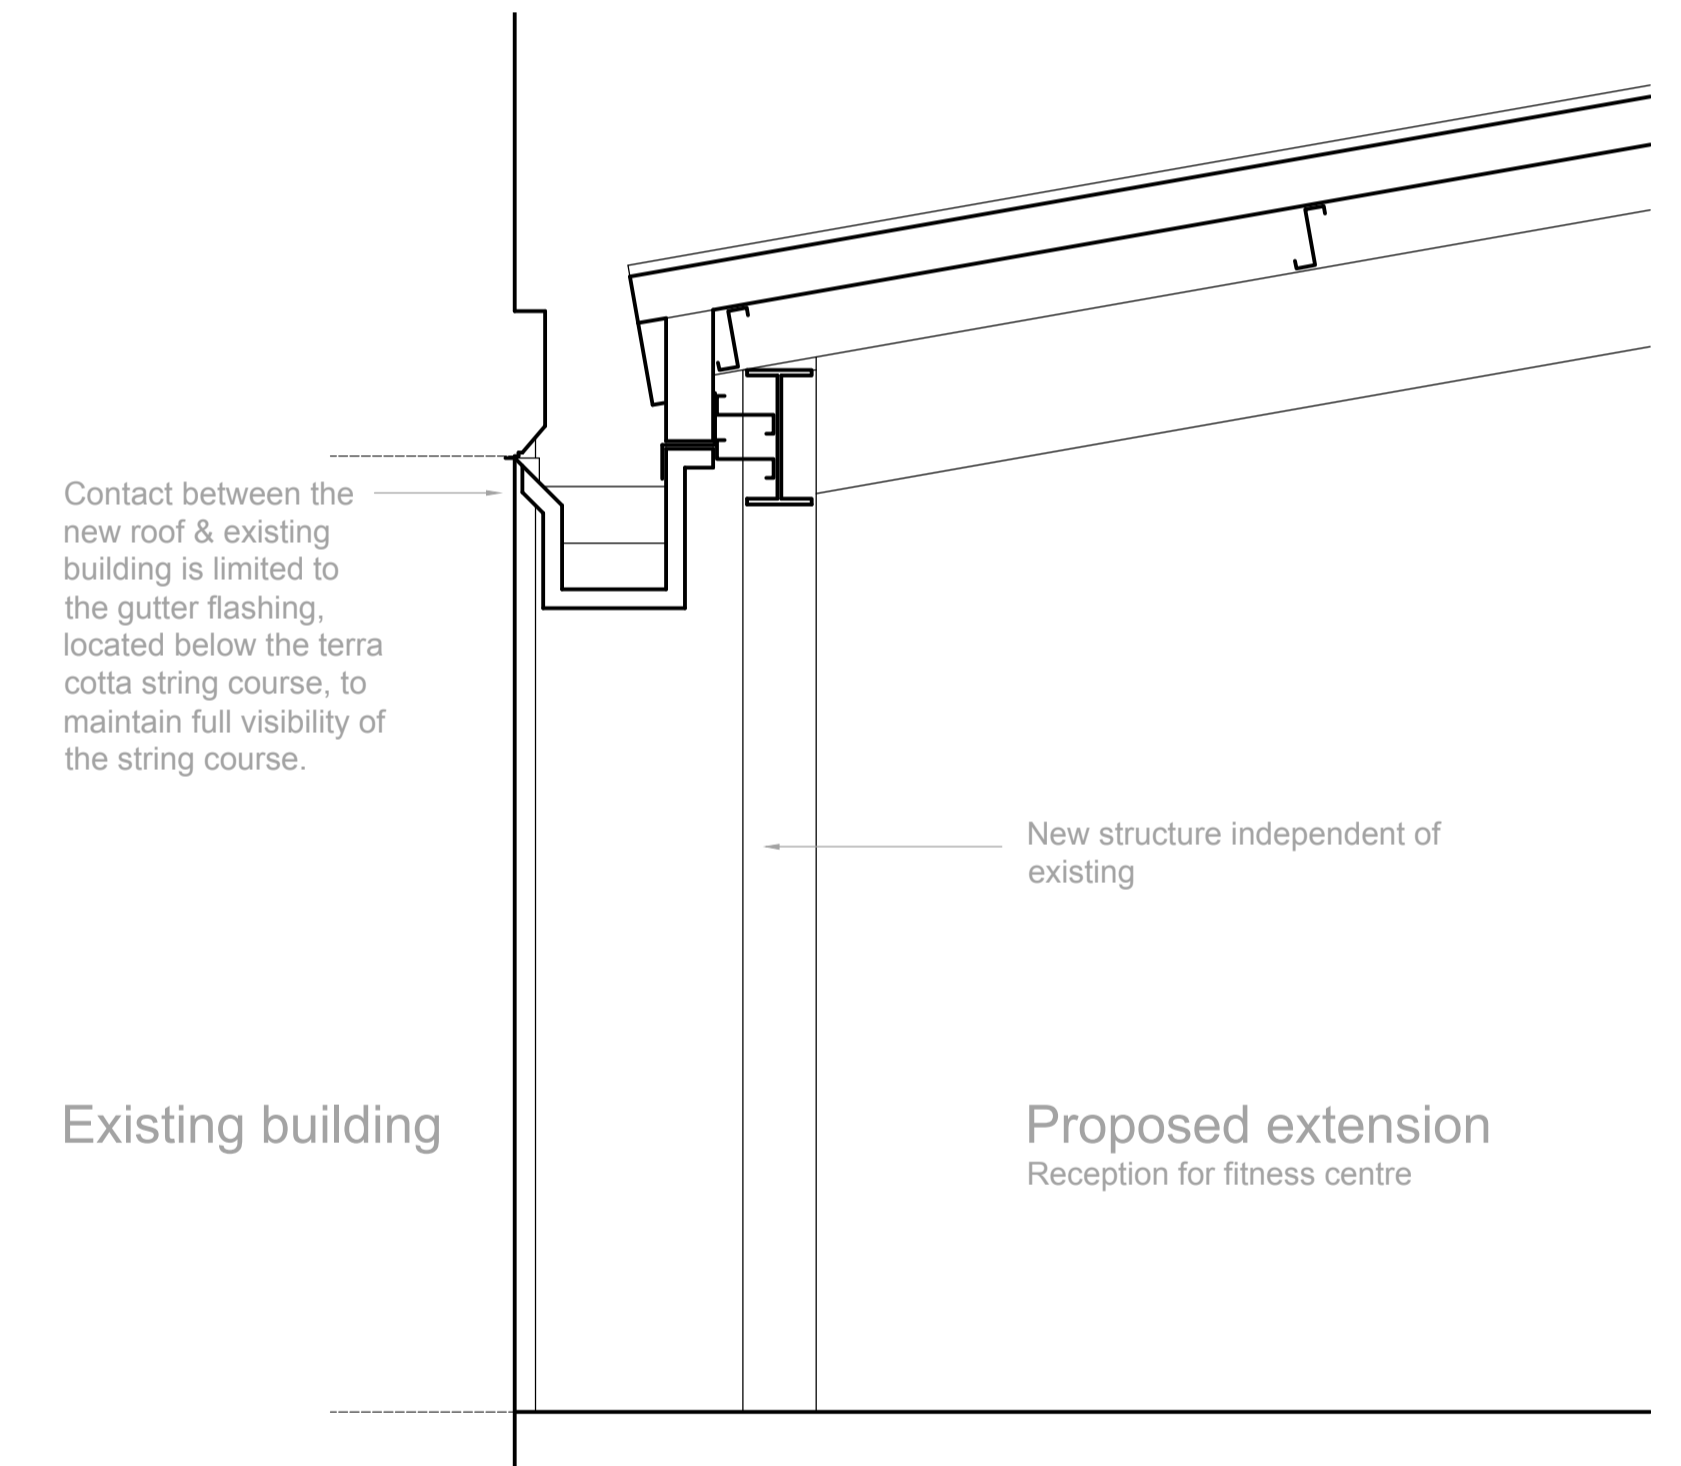

SECTION AS PROPOSED
Junction of proposed & existing

CARNEGIE LIBRARY - REFURBISHMENT

TO CREATE COMMUNITY HUB / COMMUNITY LIBRARY AND BASEMENT HEALTHY LIVING CENTRE