



EXISTING BASEMENT PLAN

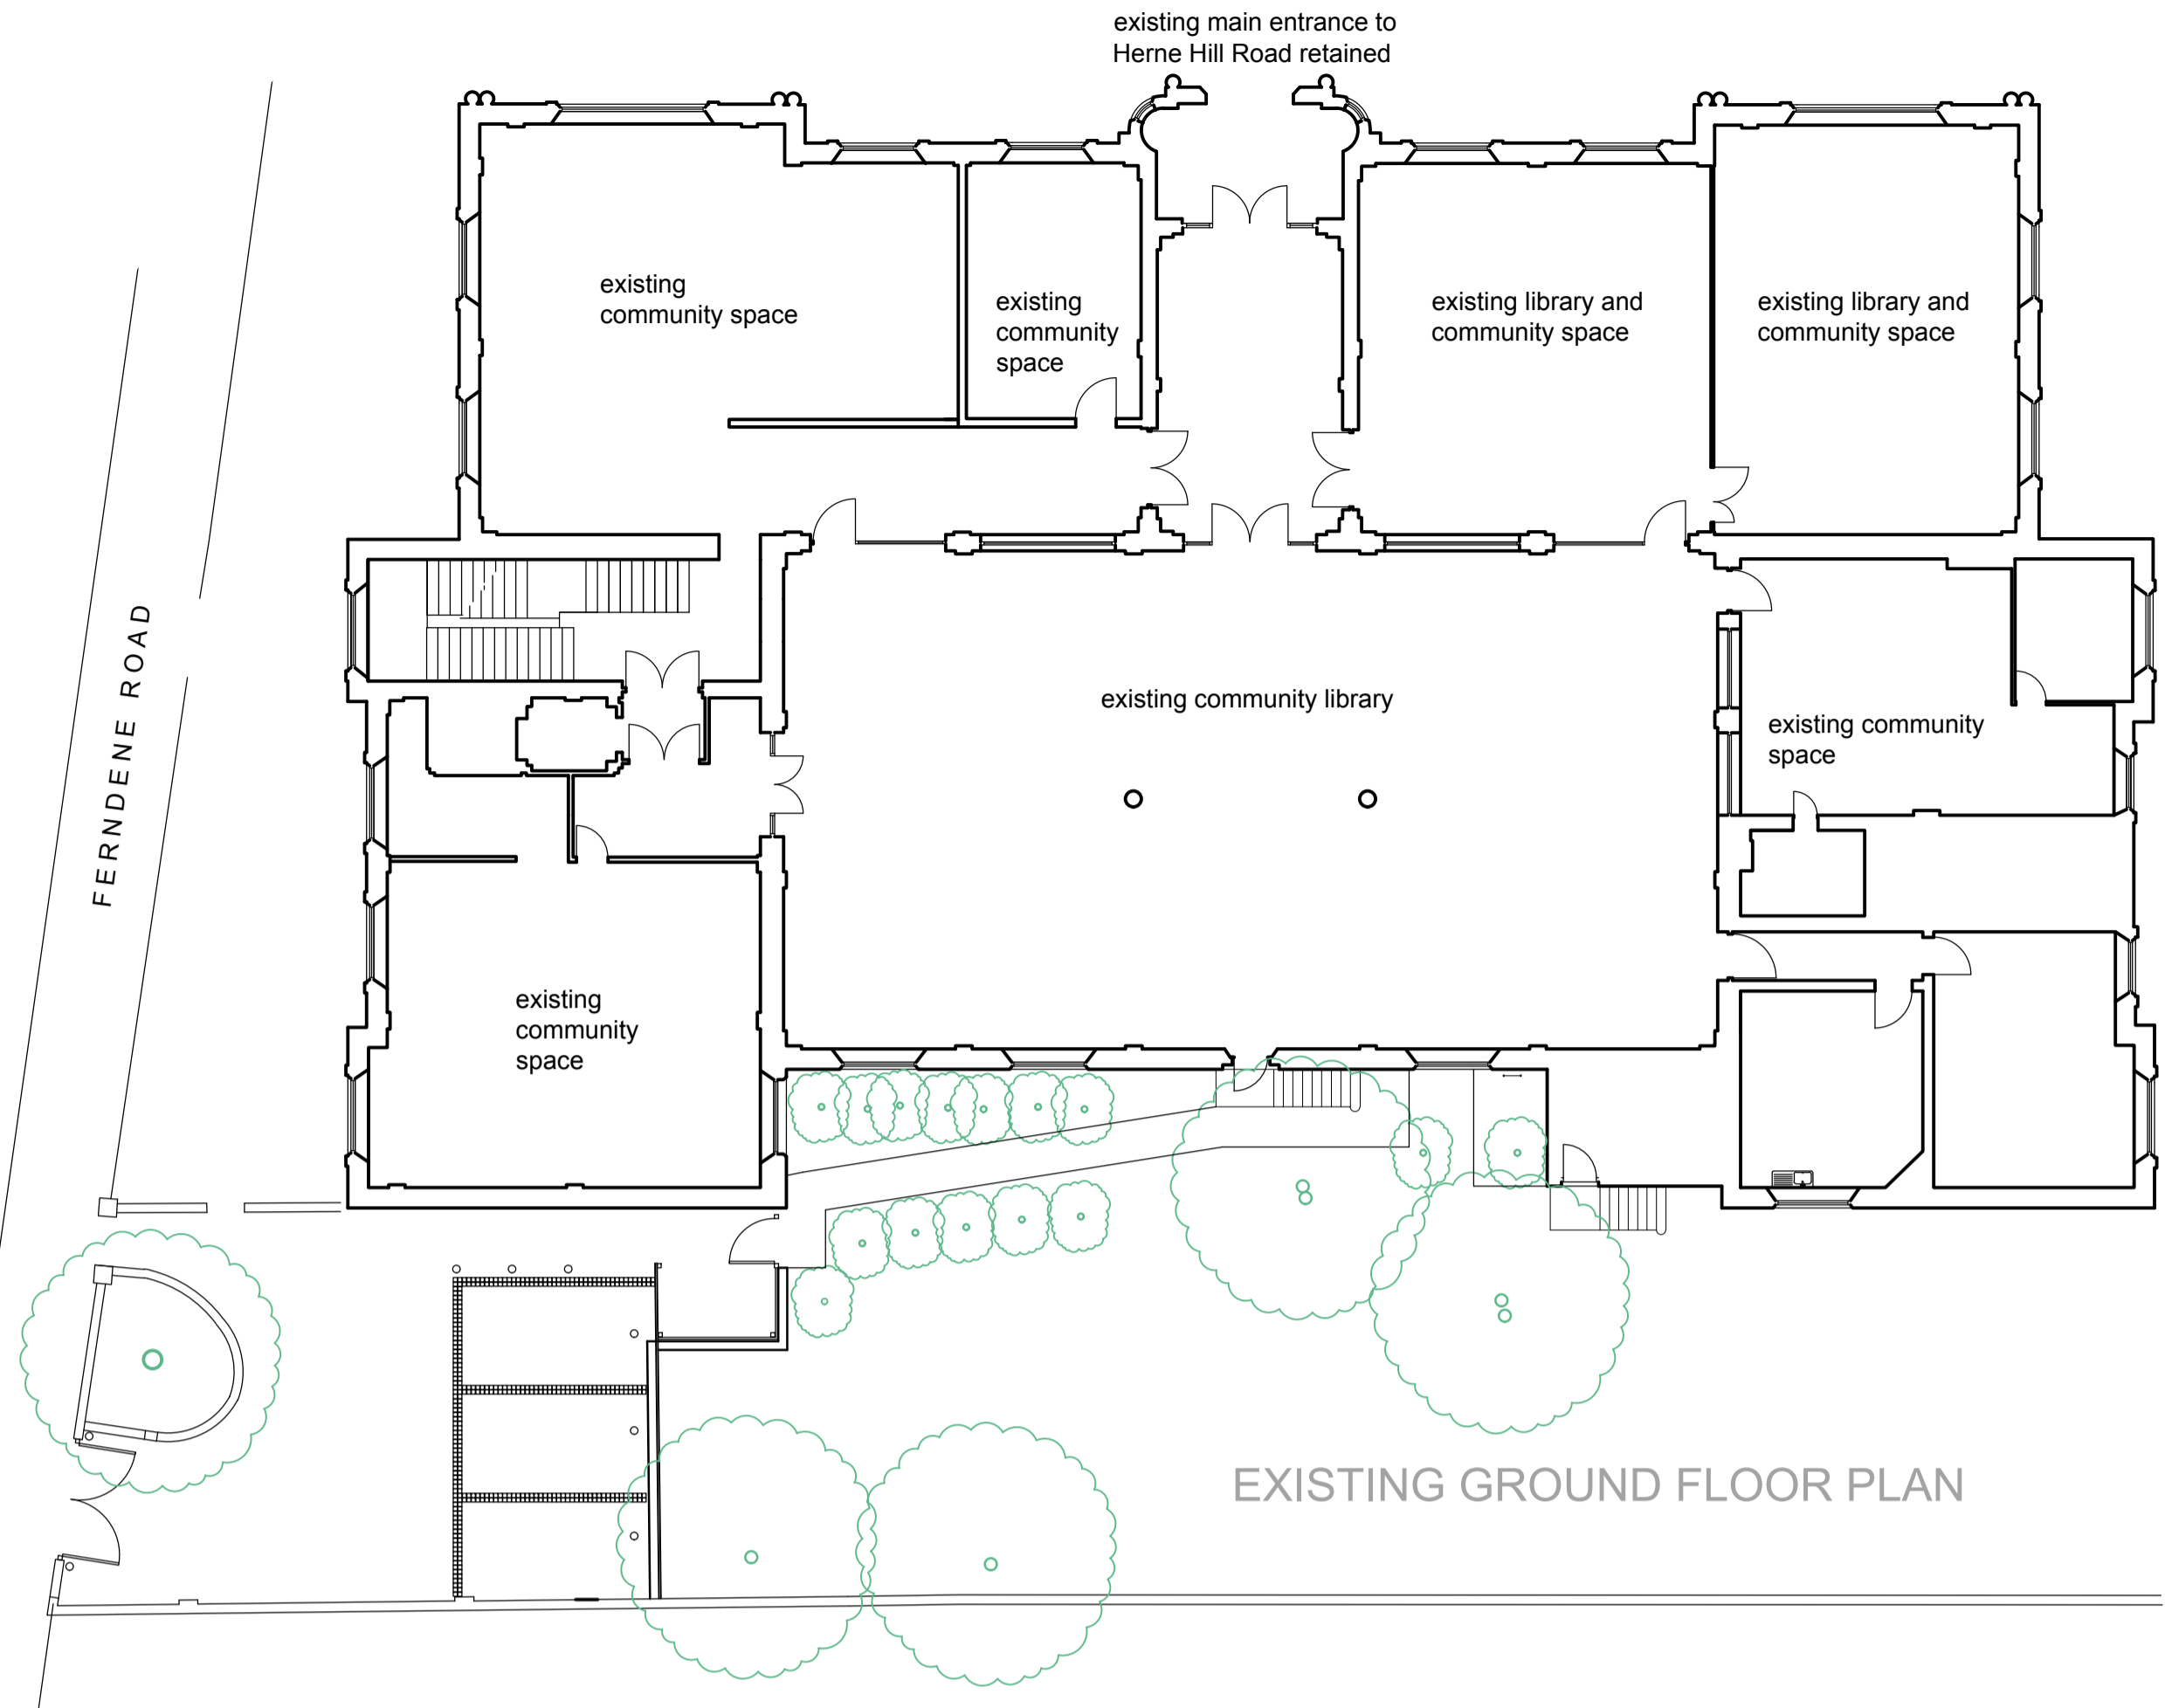


EXISTING GROUND FLOOR PLAN

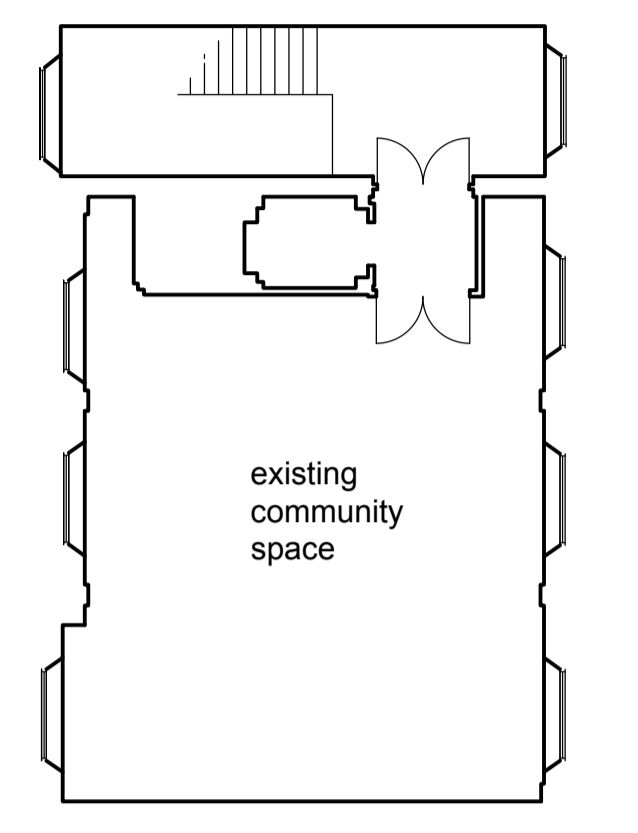

EXISTING FIRST FLOOR PLAN



EXISTING SECTION A-A

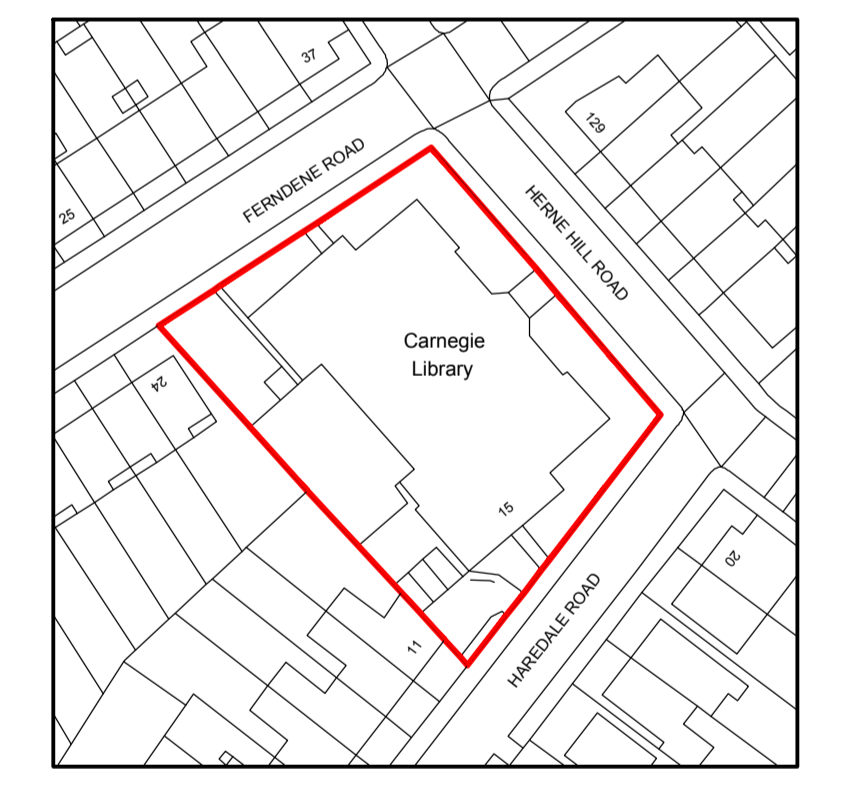

SITE LOCATION PLAN 1:1000



EXISTING SOUTH WEST ELEVATION SHOWING NEW EXTENSIONS



EXISTING FERNDENE ROAD ELEVATION

CARNEGIE LIBRARY - REFURBISHMENT

AS EXISTING



TO CREATE COMMUNITY HUB / COMMUNITY LIBRARY AND BASEMENT HEALTHY LIVING CENTRE